




RIGHT ELEVATION

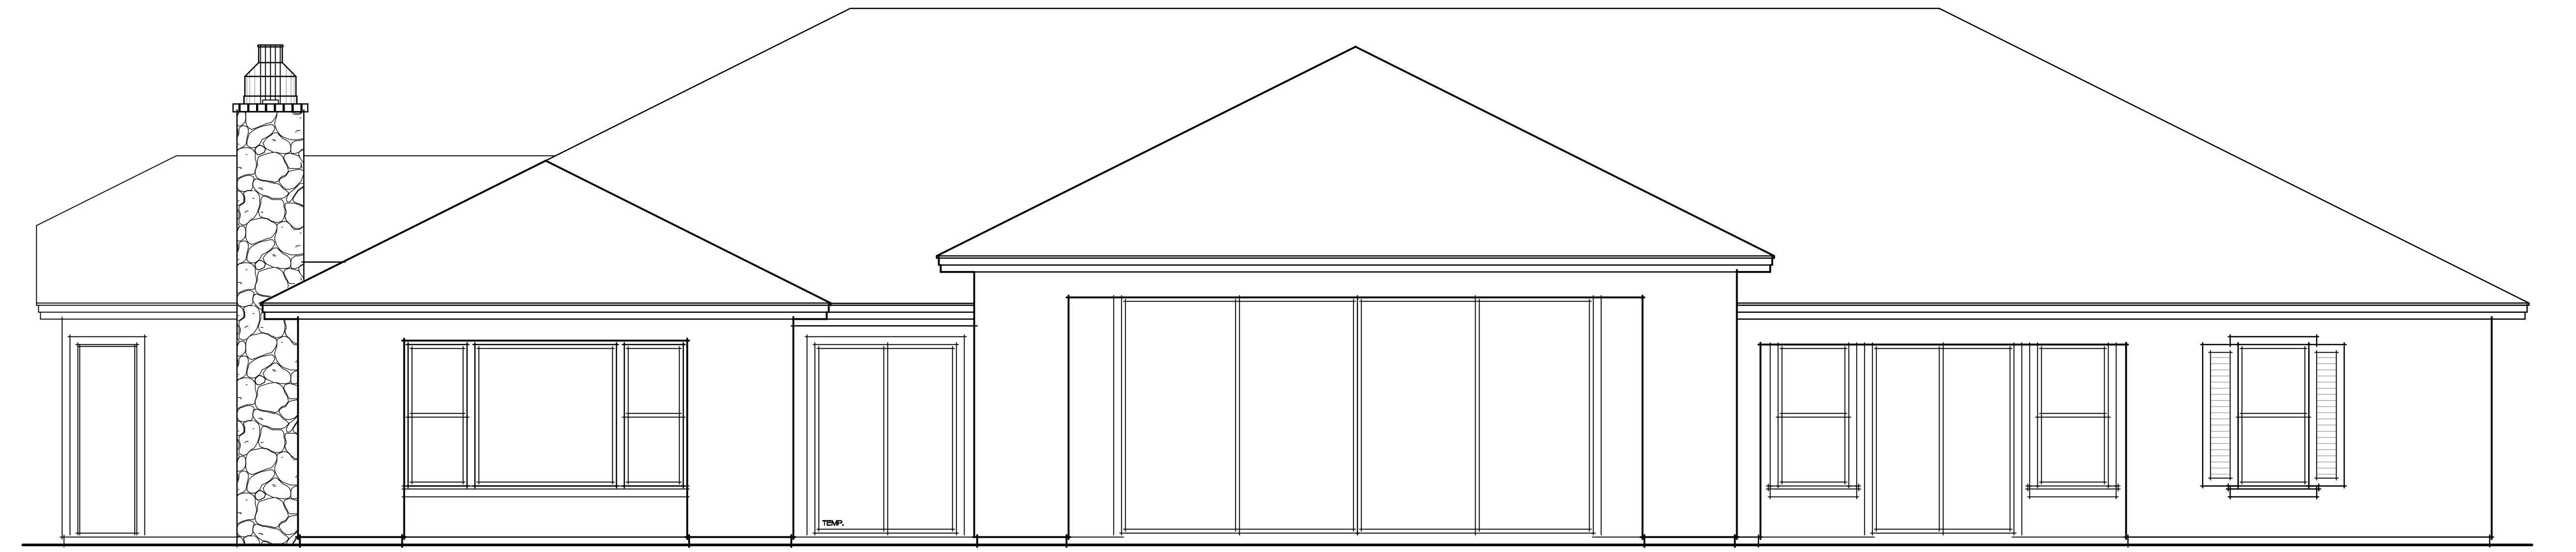

REAR ELEVATION

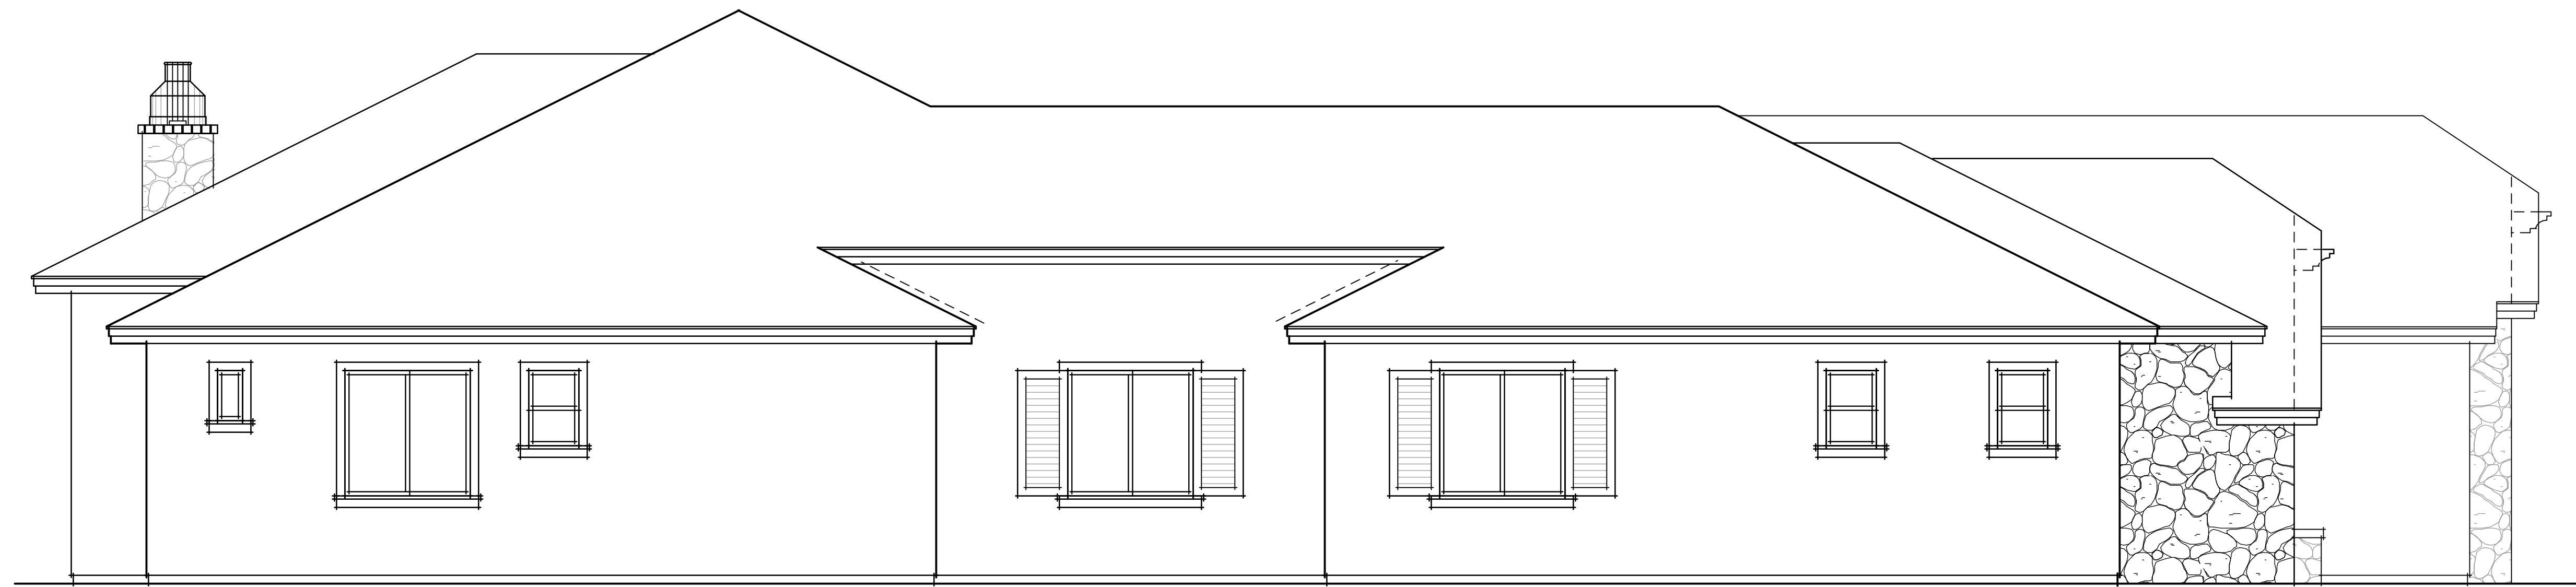


LEFT ELEVATION

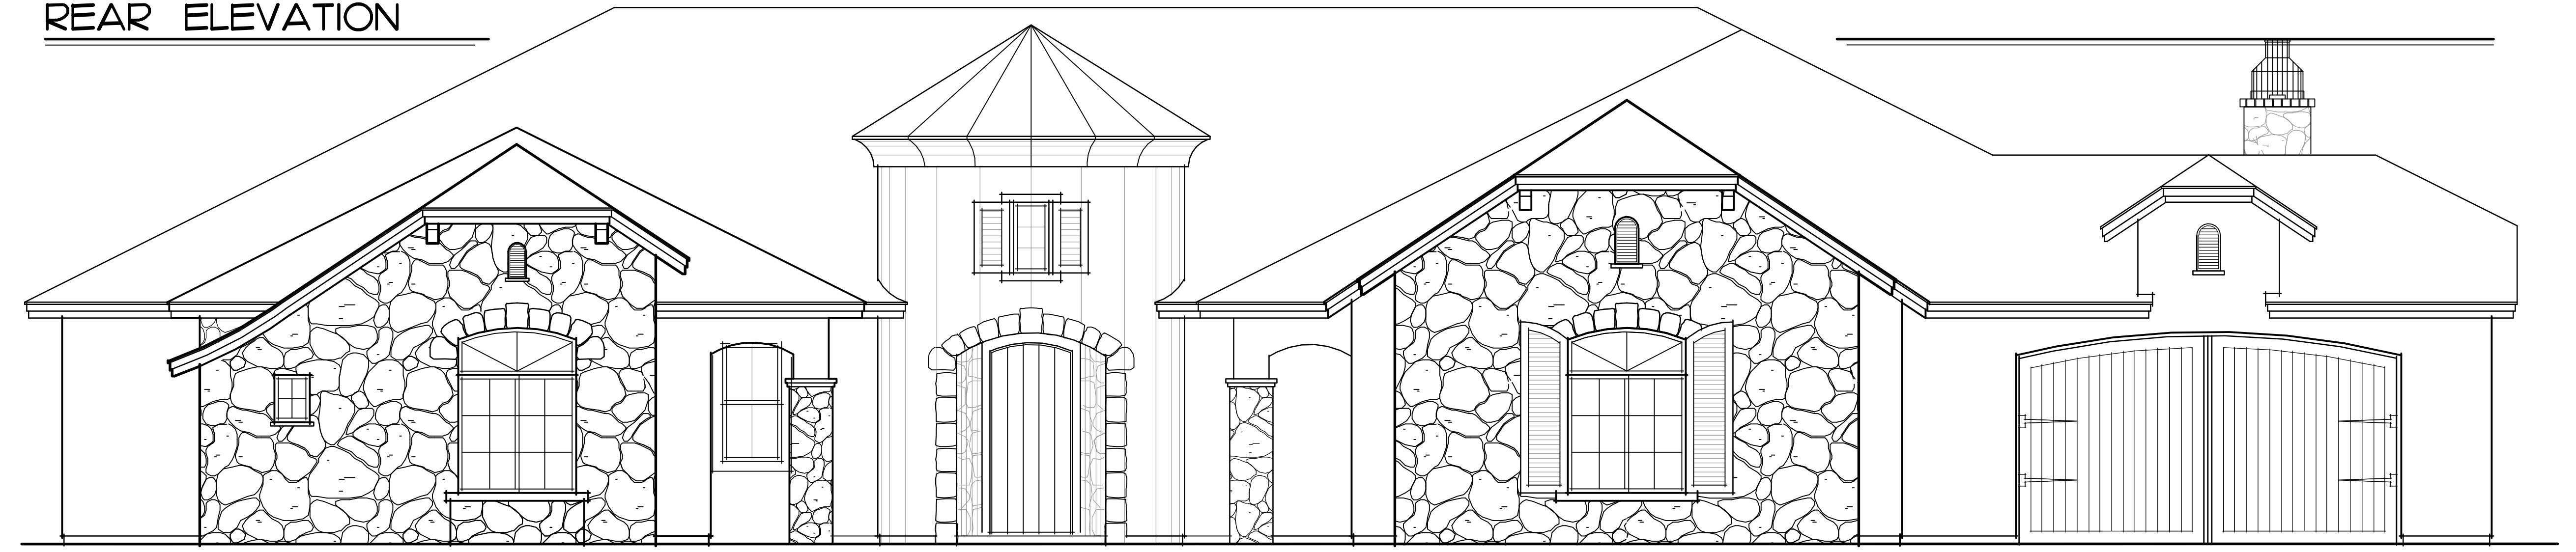


FRONT ELEVATION


REFER TO BASIC PLAN FOR NOTES, CONDITIONS, AND DIMENSIONS NOT SHOWN.

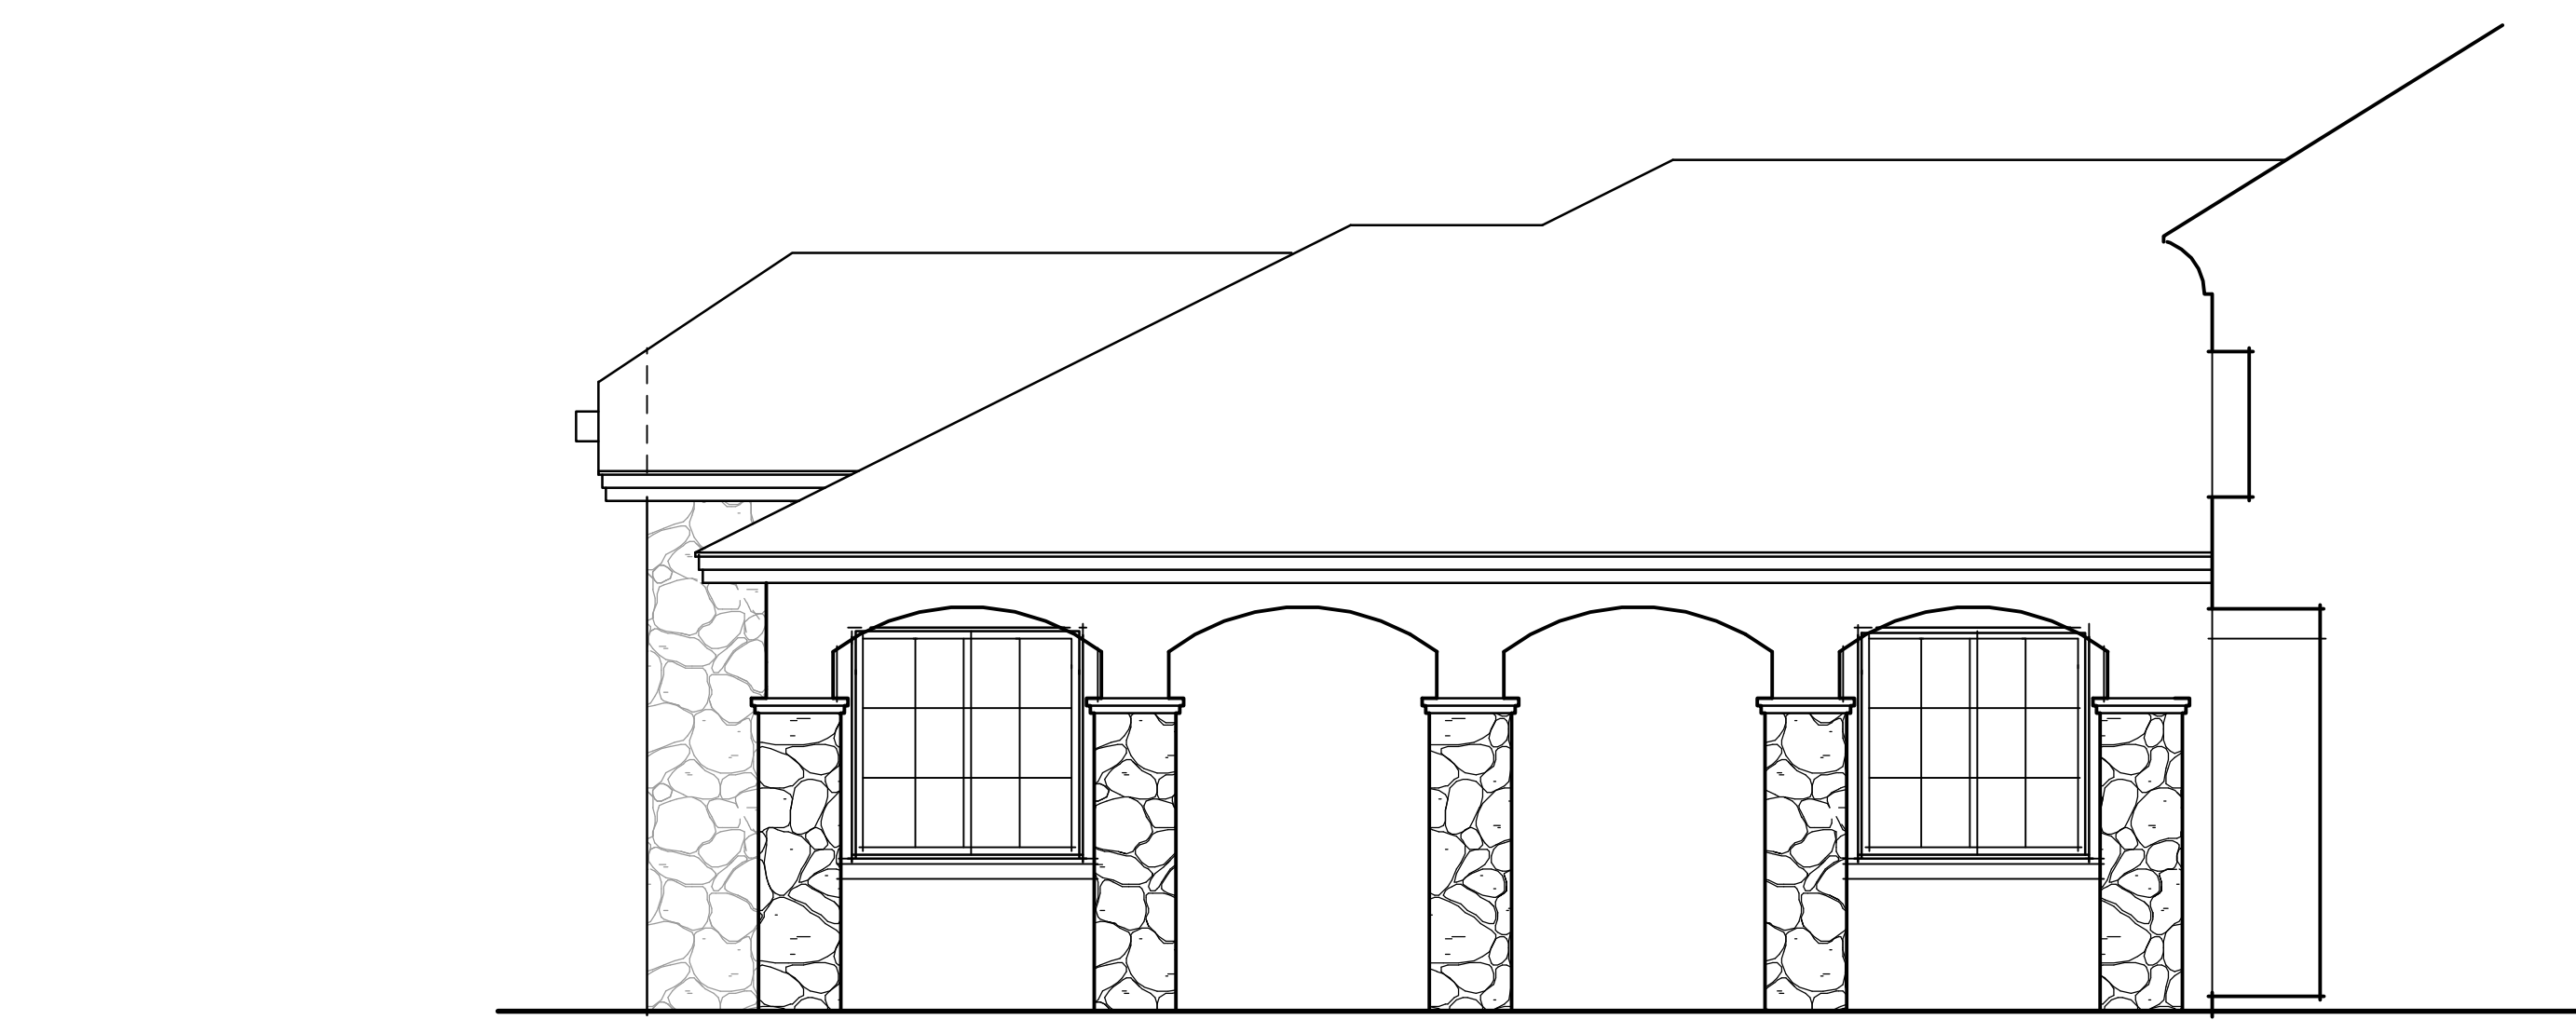

COURTYARD ELEVATION

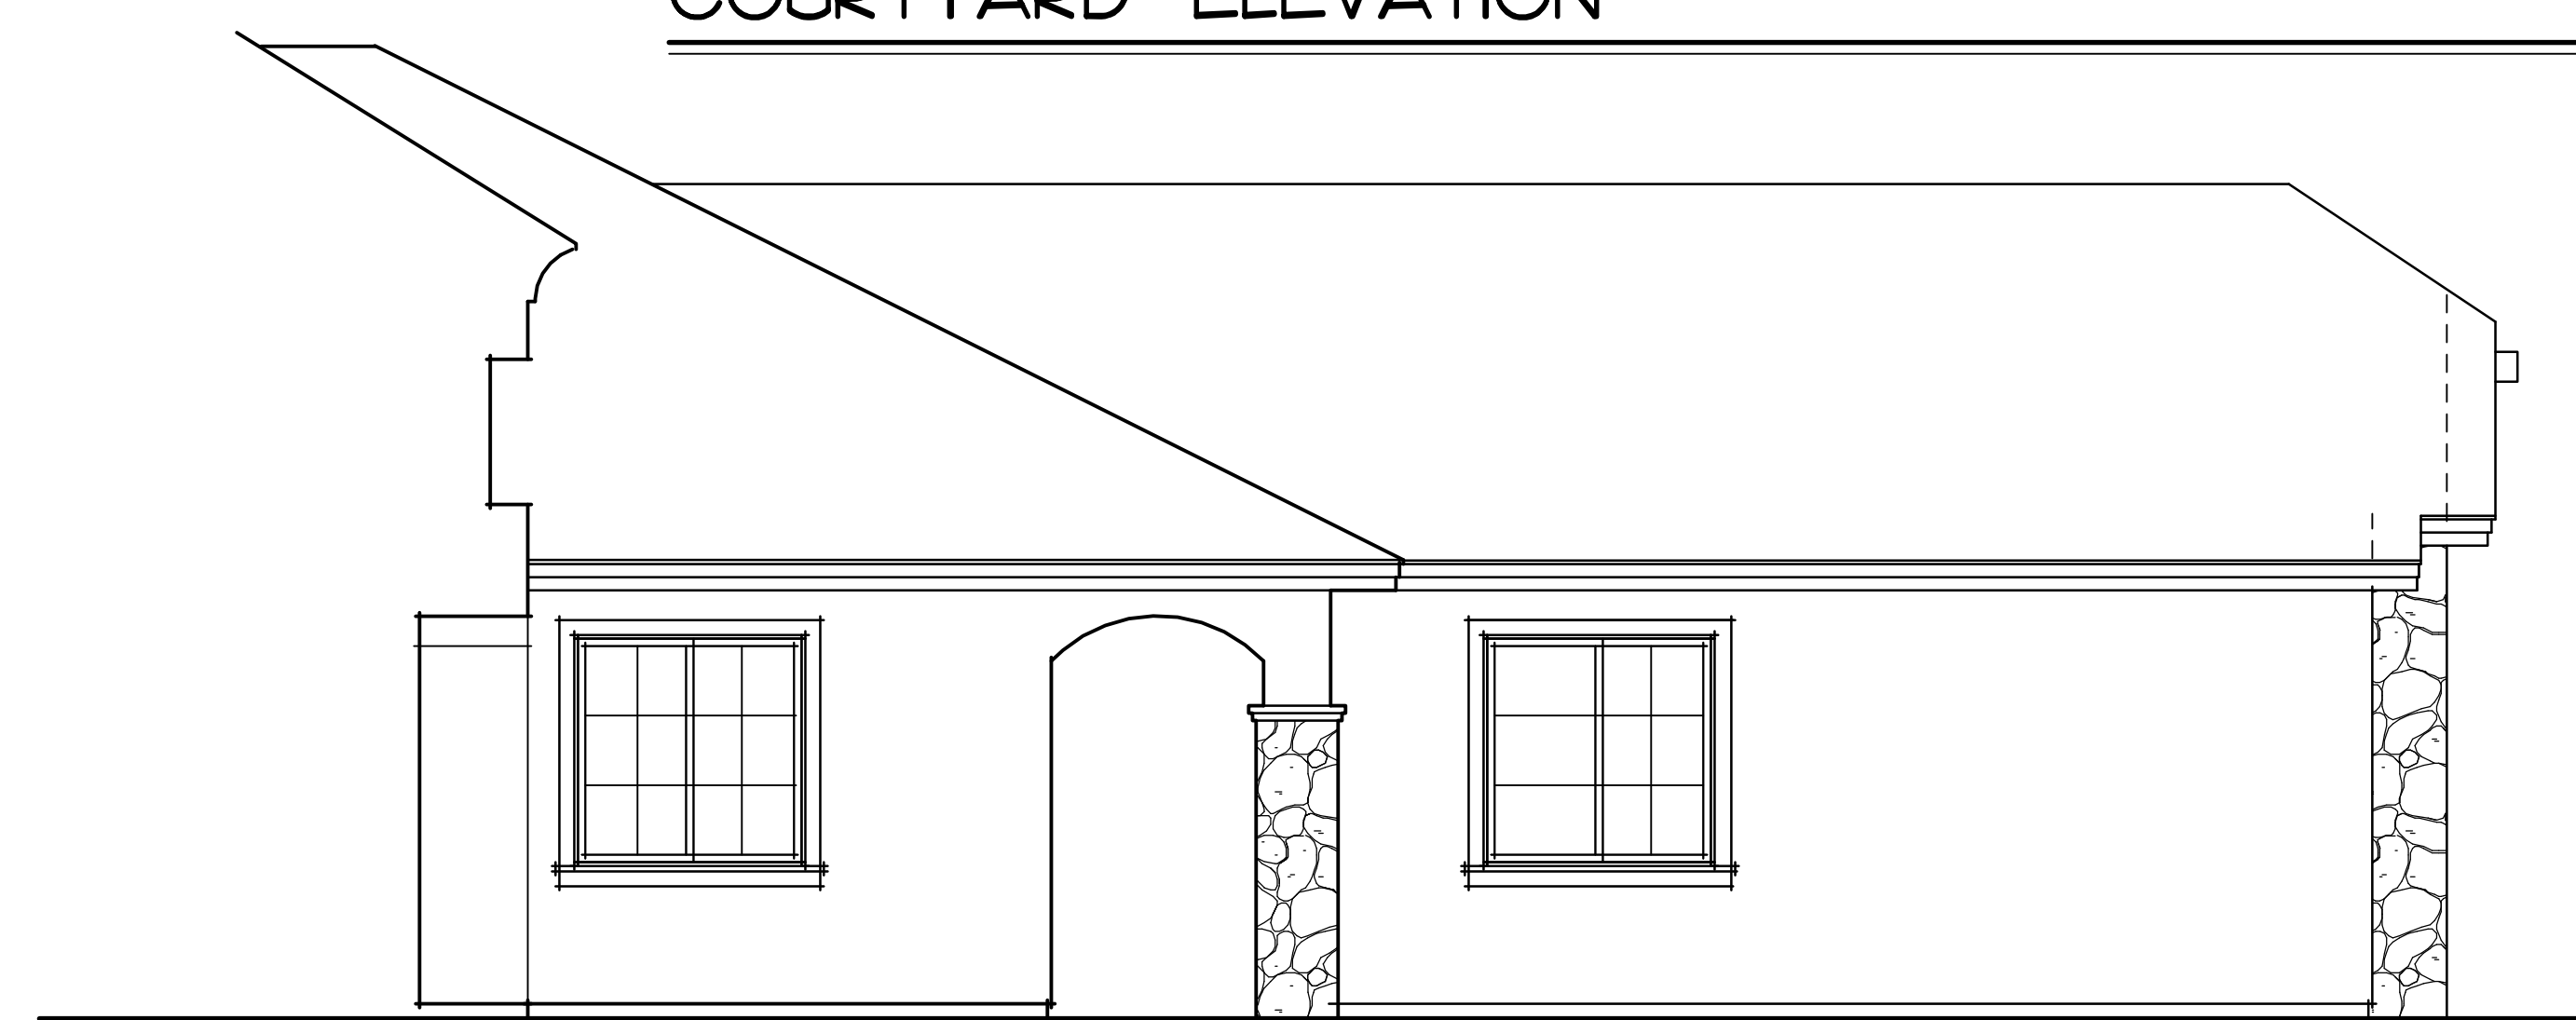

COURTYARD ELEVATION

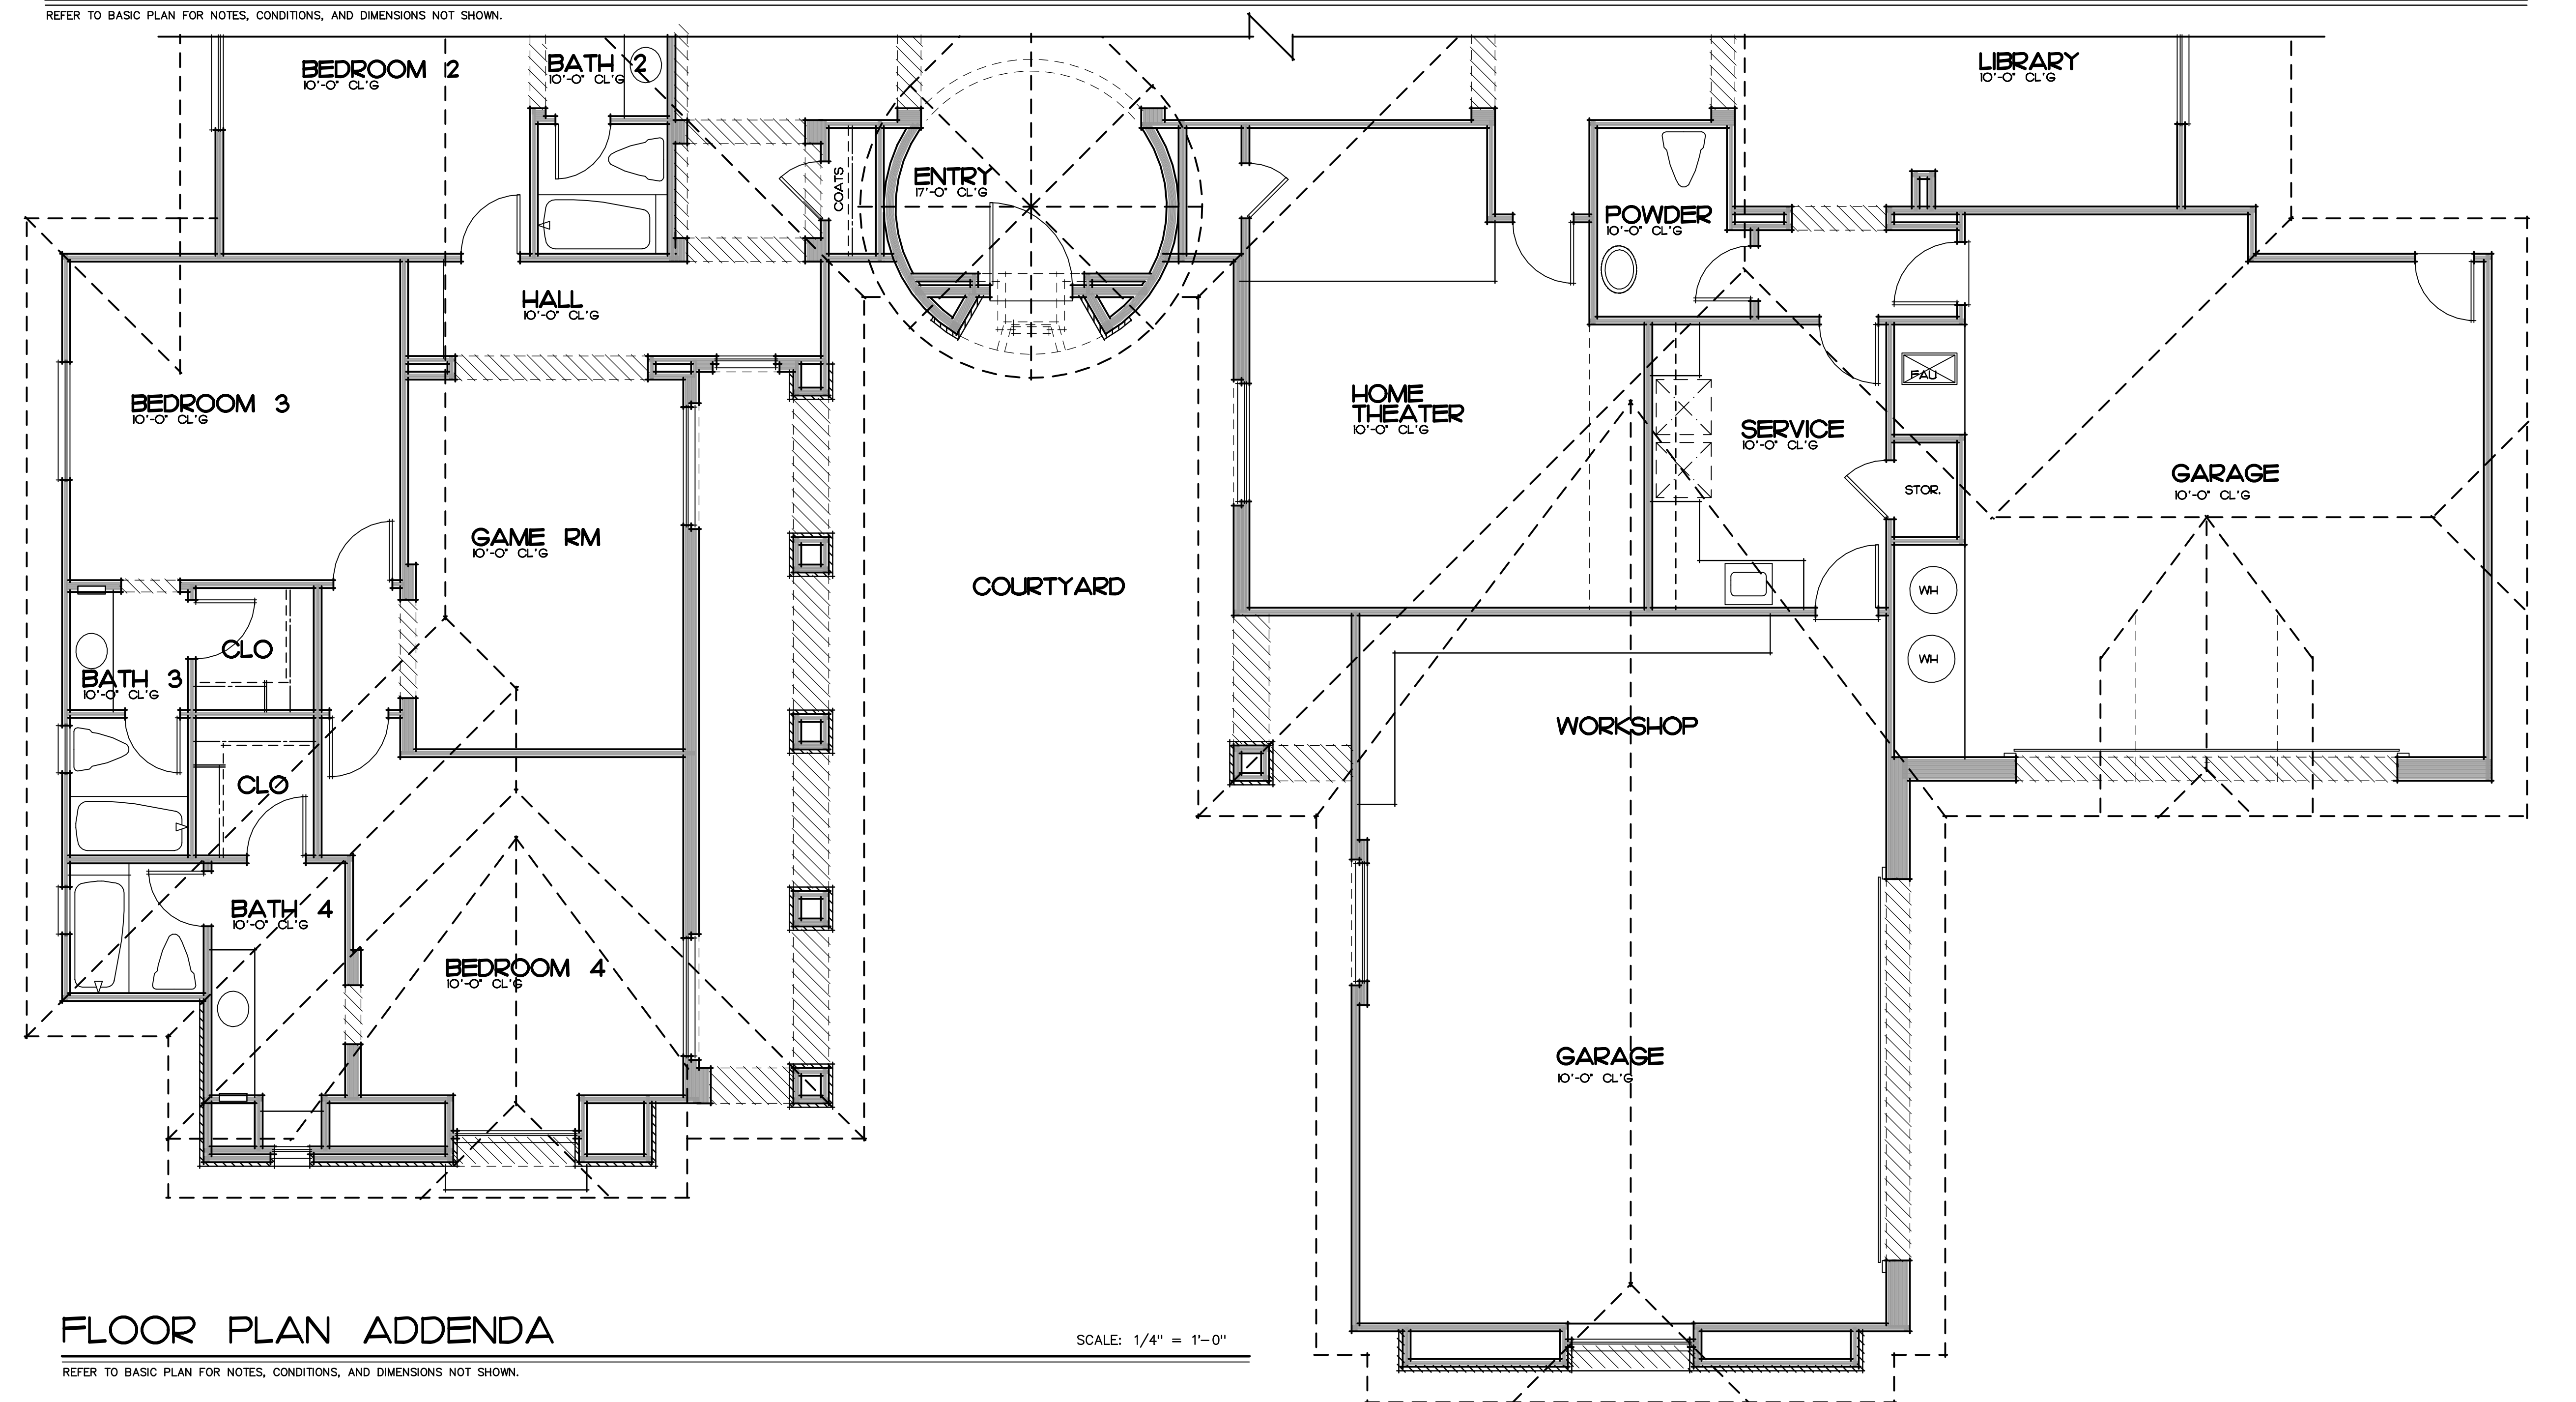

FLOOR PLAN ADDENDA

REFER TO BASIC PLAN FOR NOTES, CONDITIONS, AND DIMENSIONS NOT SHOWN.

SCALE: 1/4" = 1'-0"