




RIGHT ELEVATION

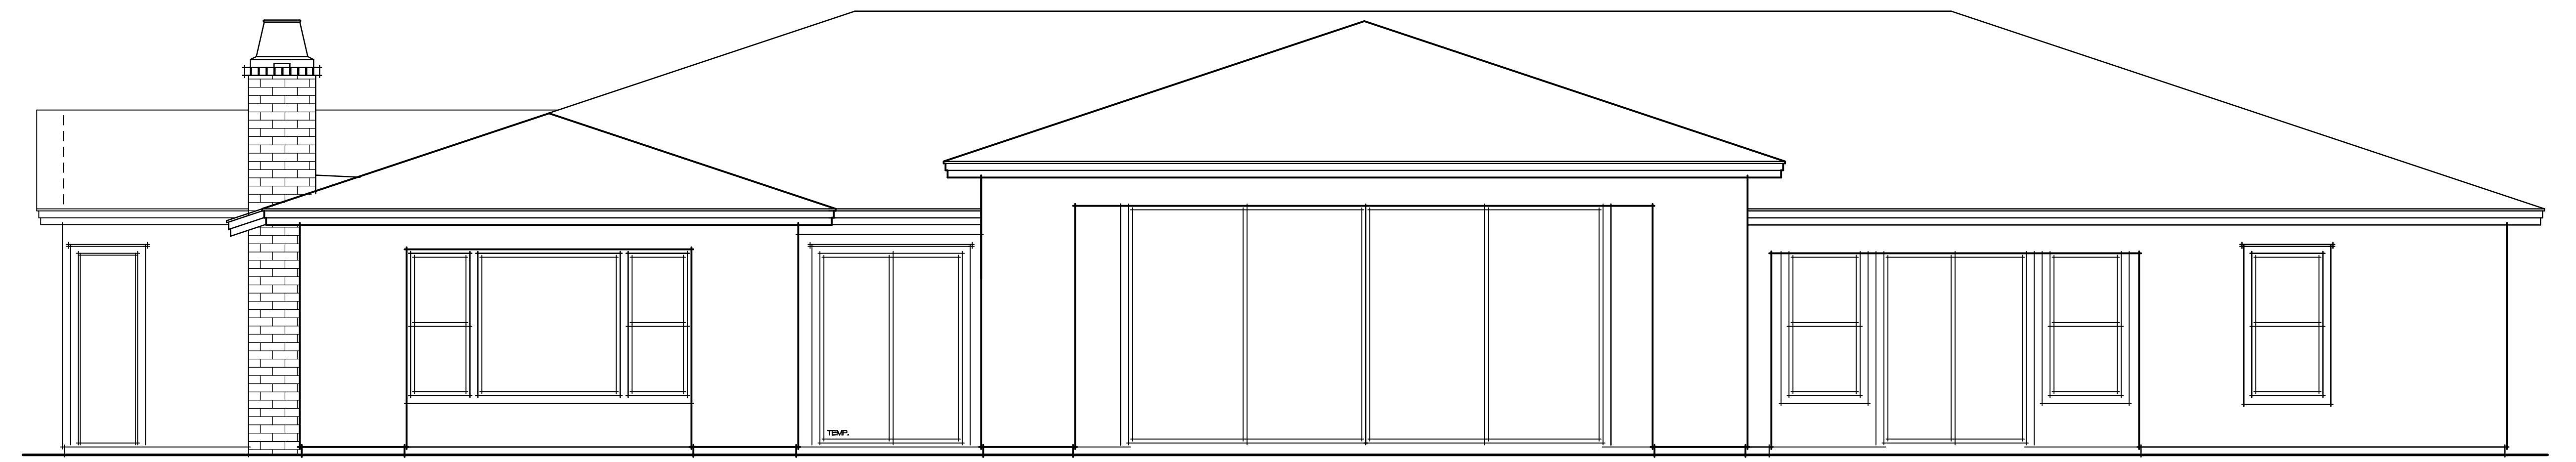


REAR ELEVATION

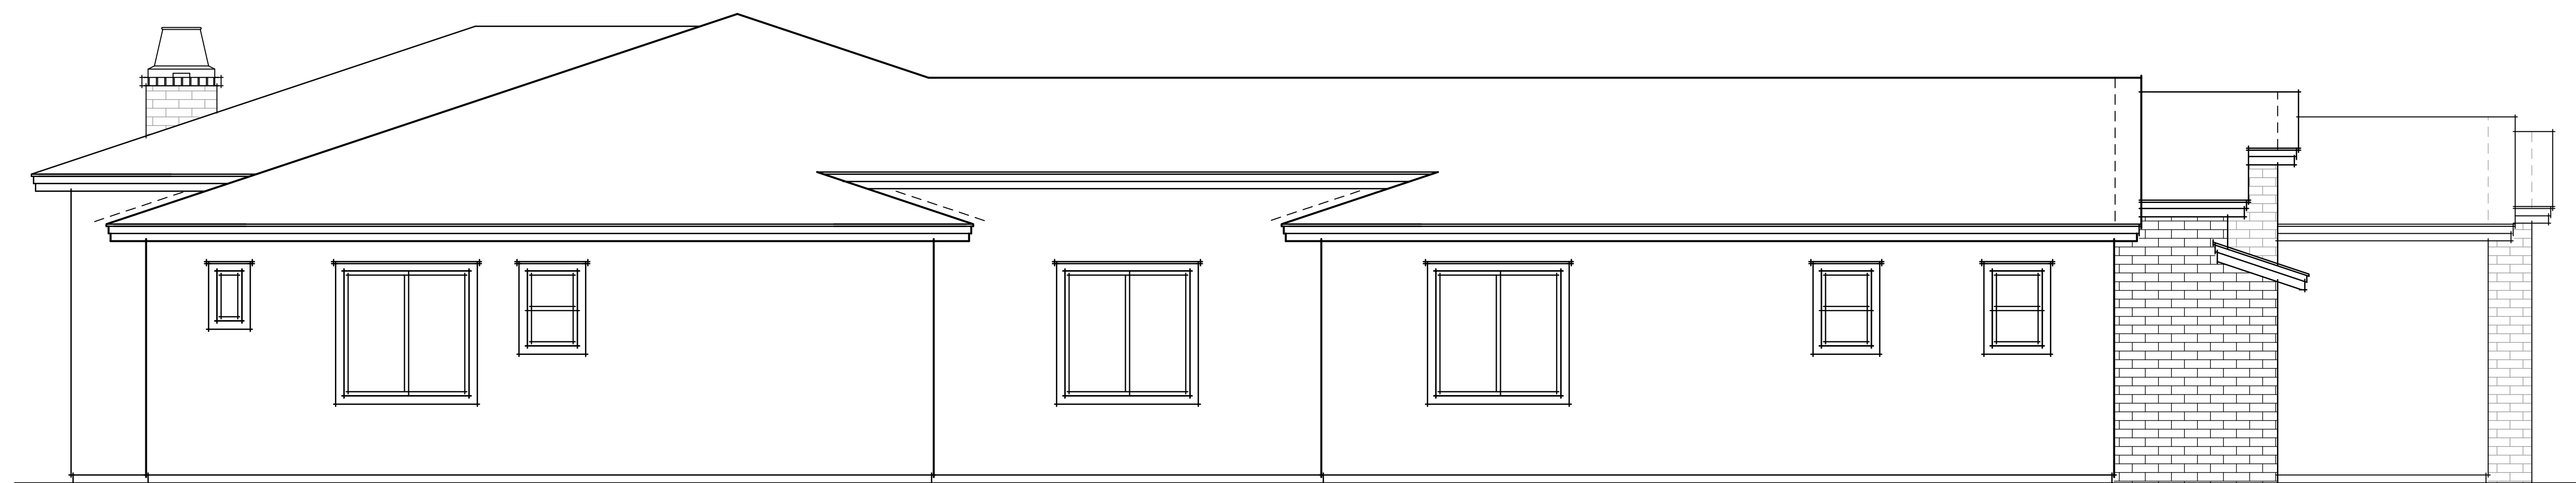


LEFT ELEVATION

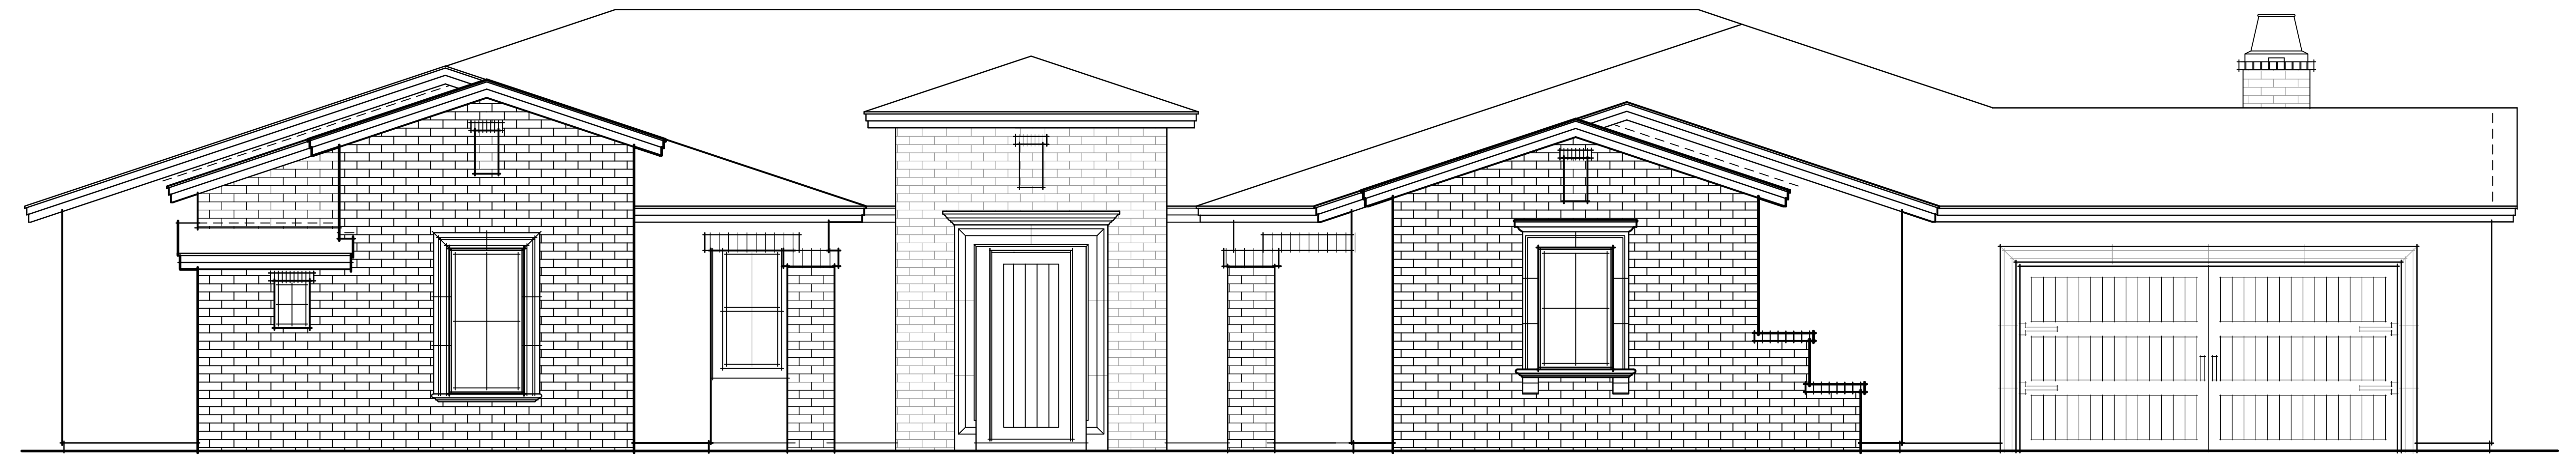


FRONT ELEVATION

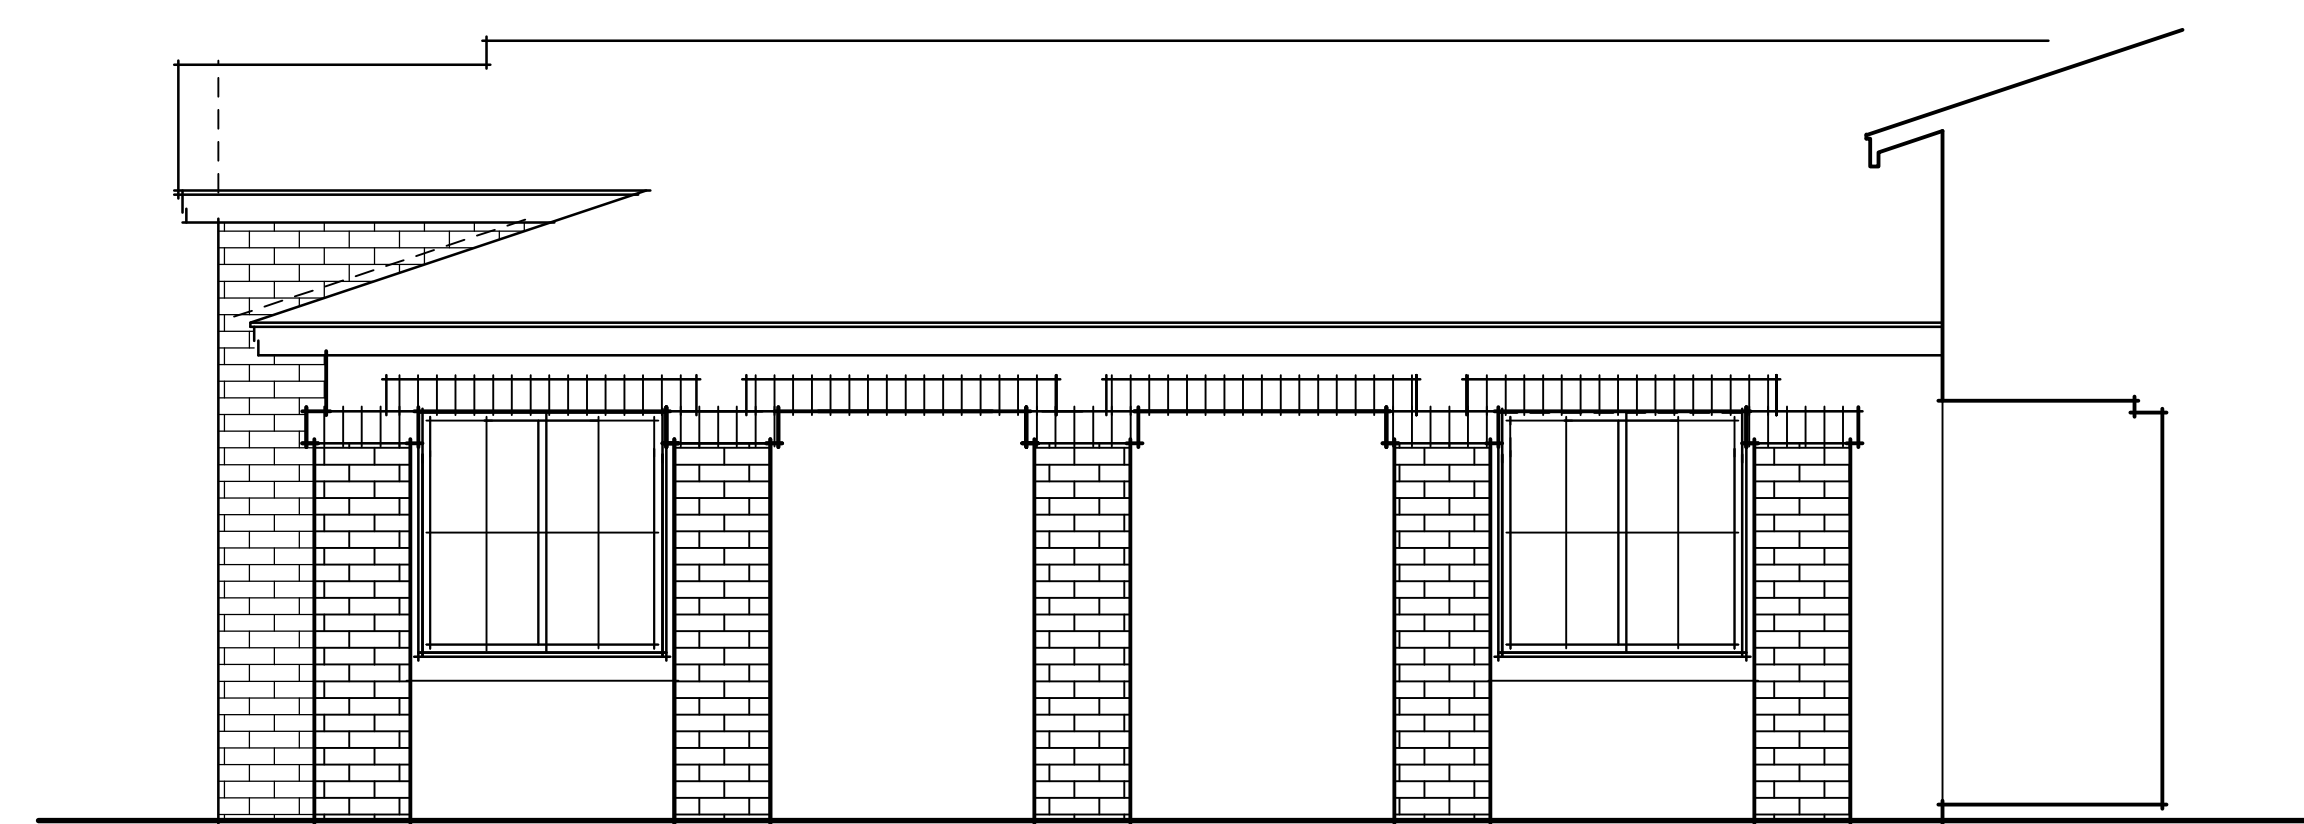

COURTYARD ELEVATION

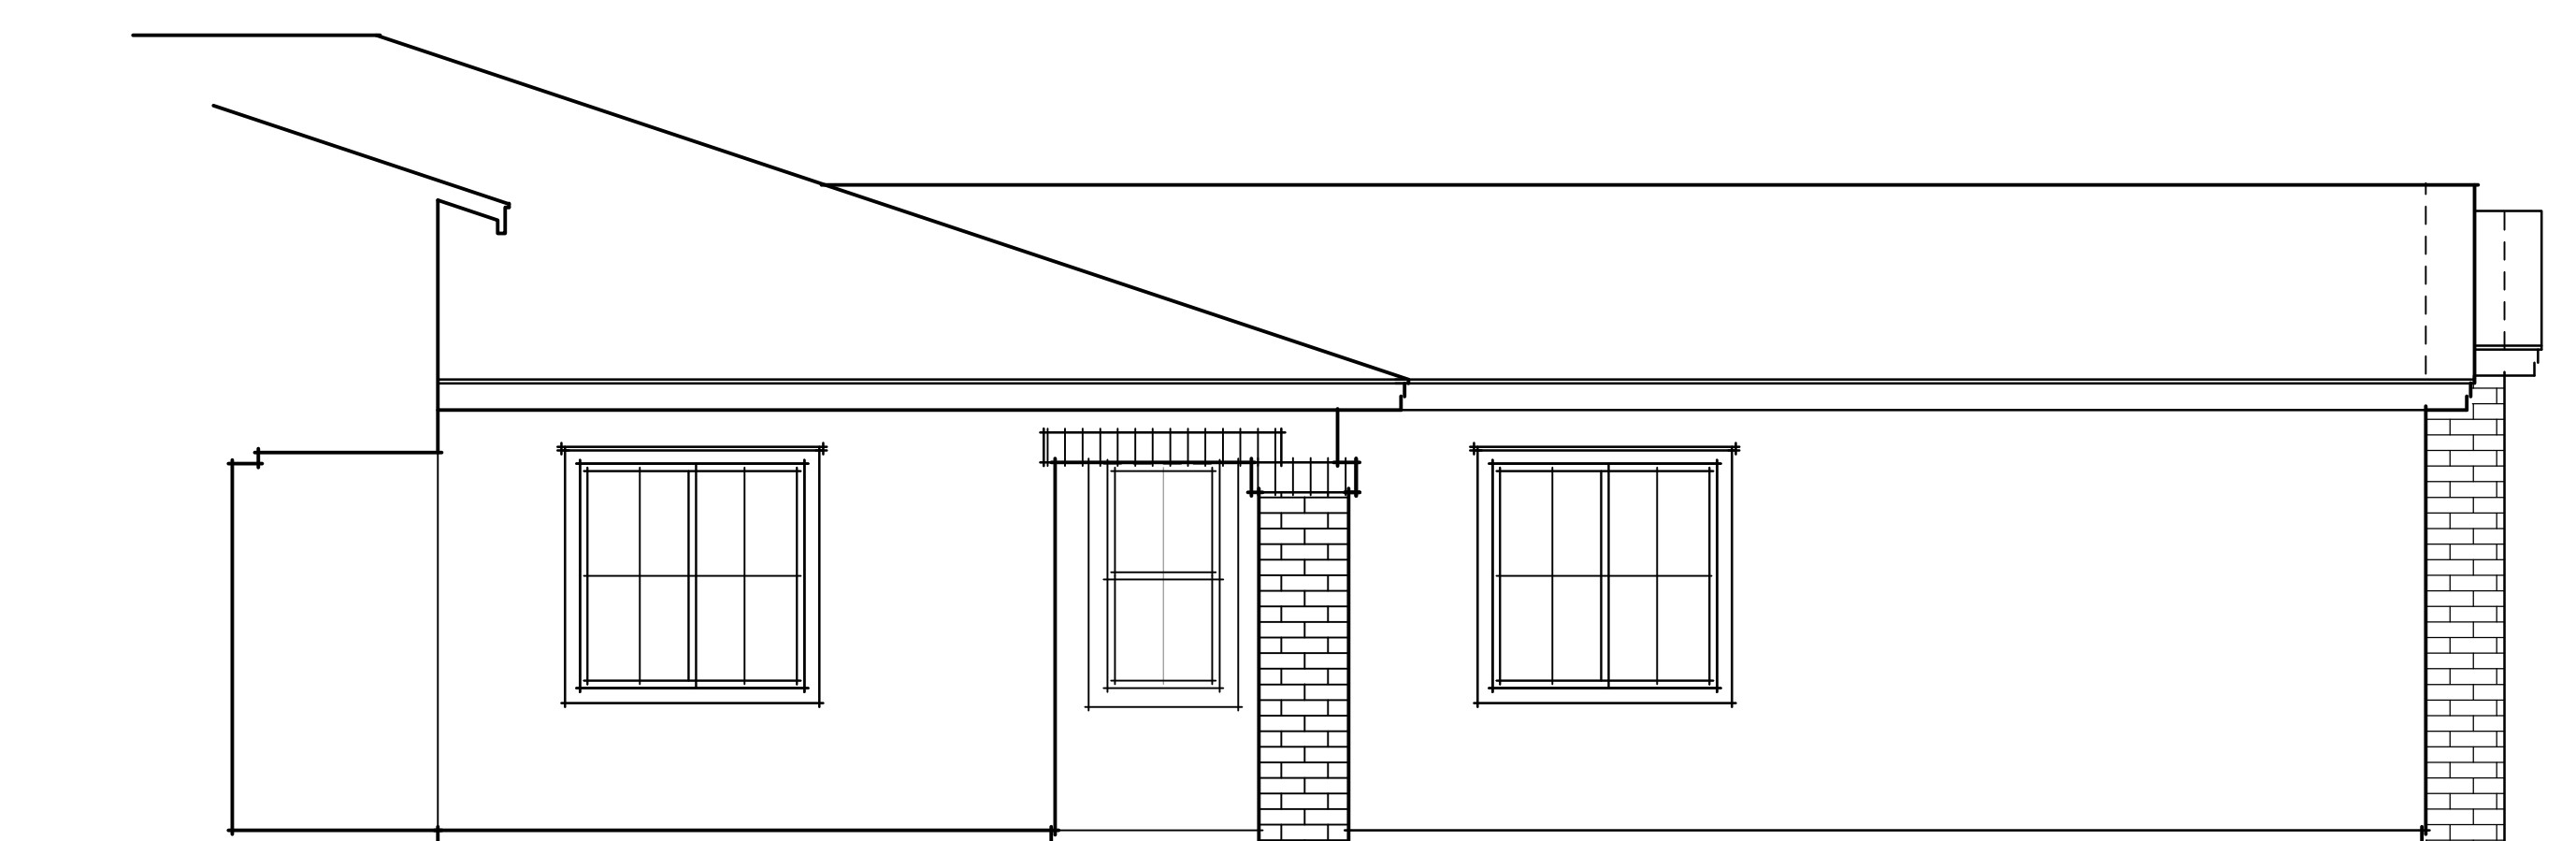

COURTYARD ELEVATION

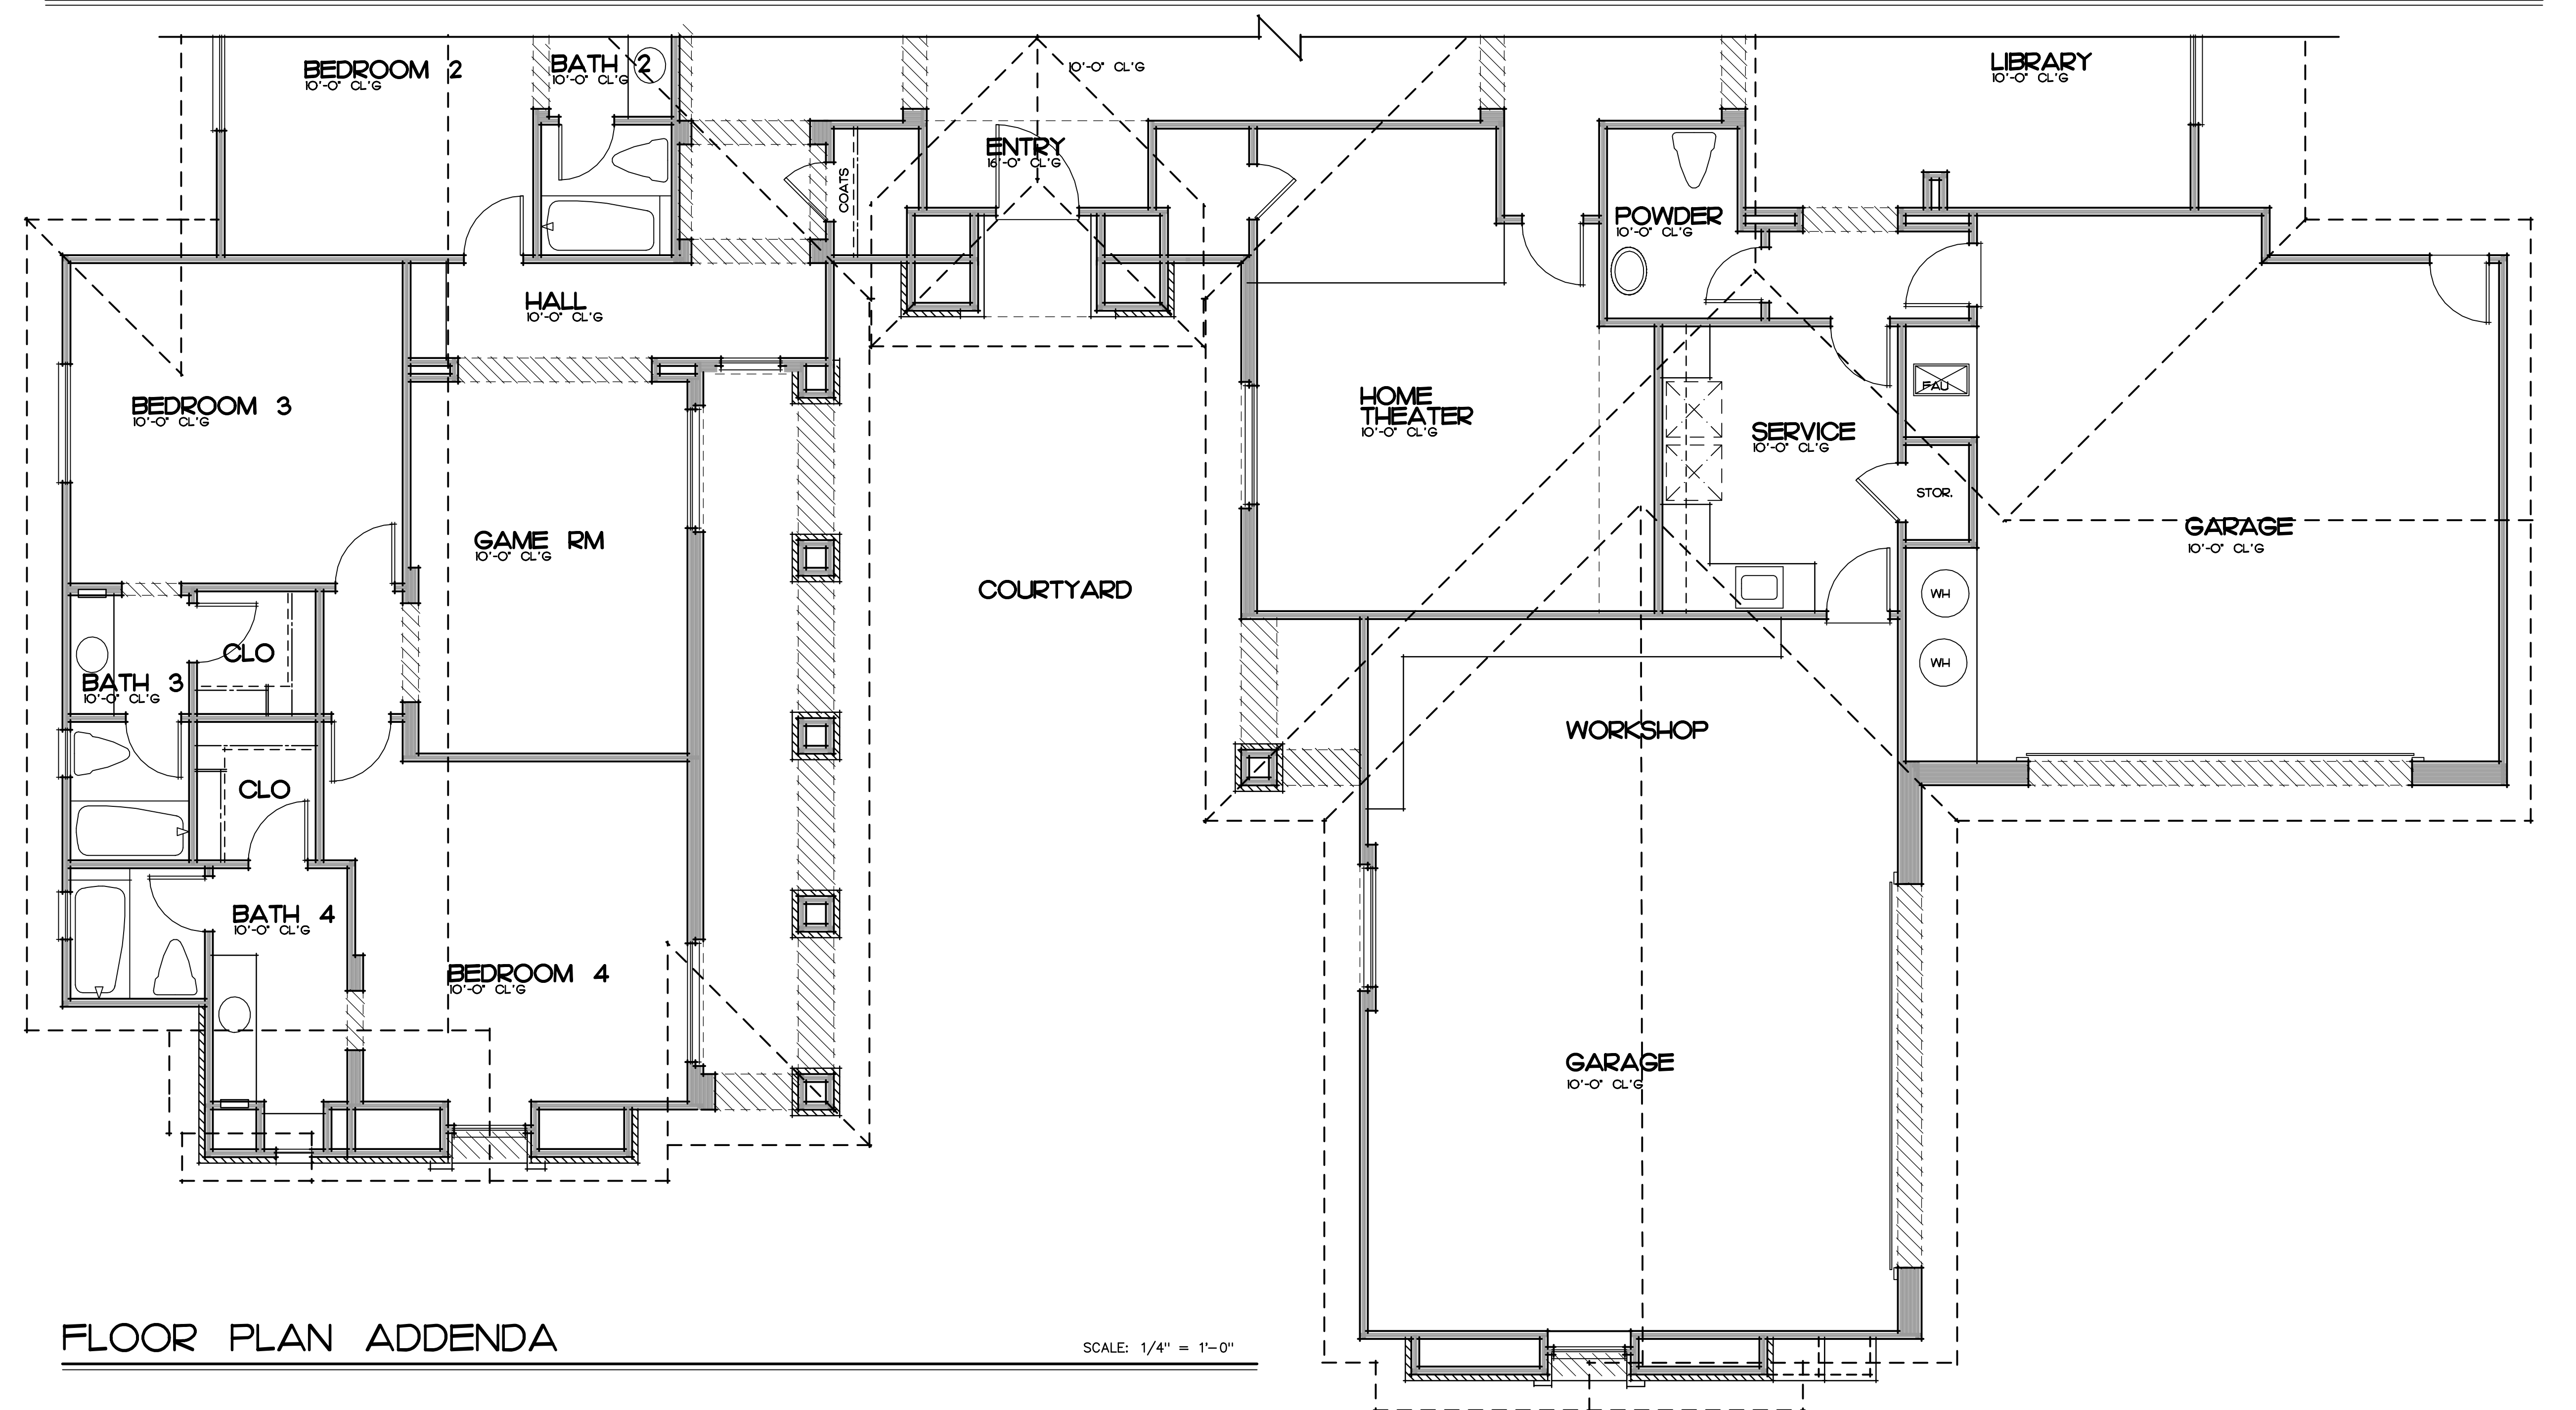

FLOOR PLAN ADDENDA

SCALE: 1/4" = 1'-0"