



SCALE: 1/8" = 1'-0"


ROOF PLAN

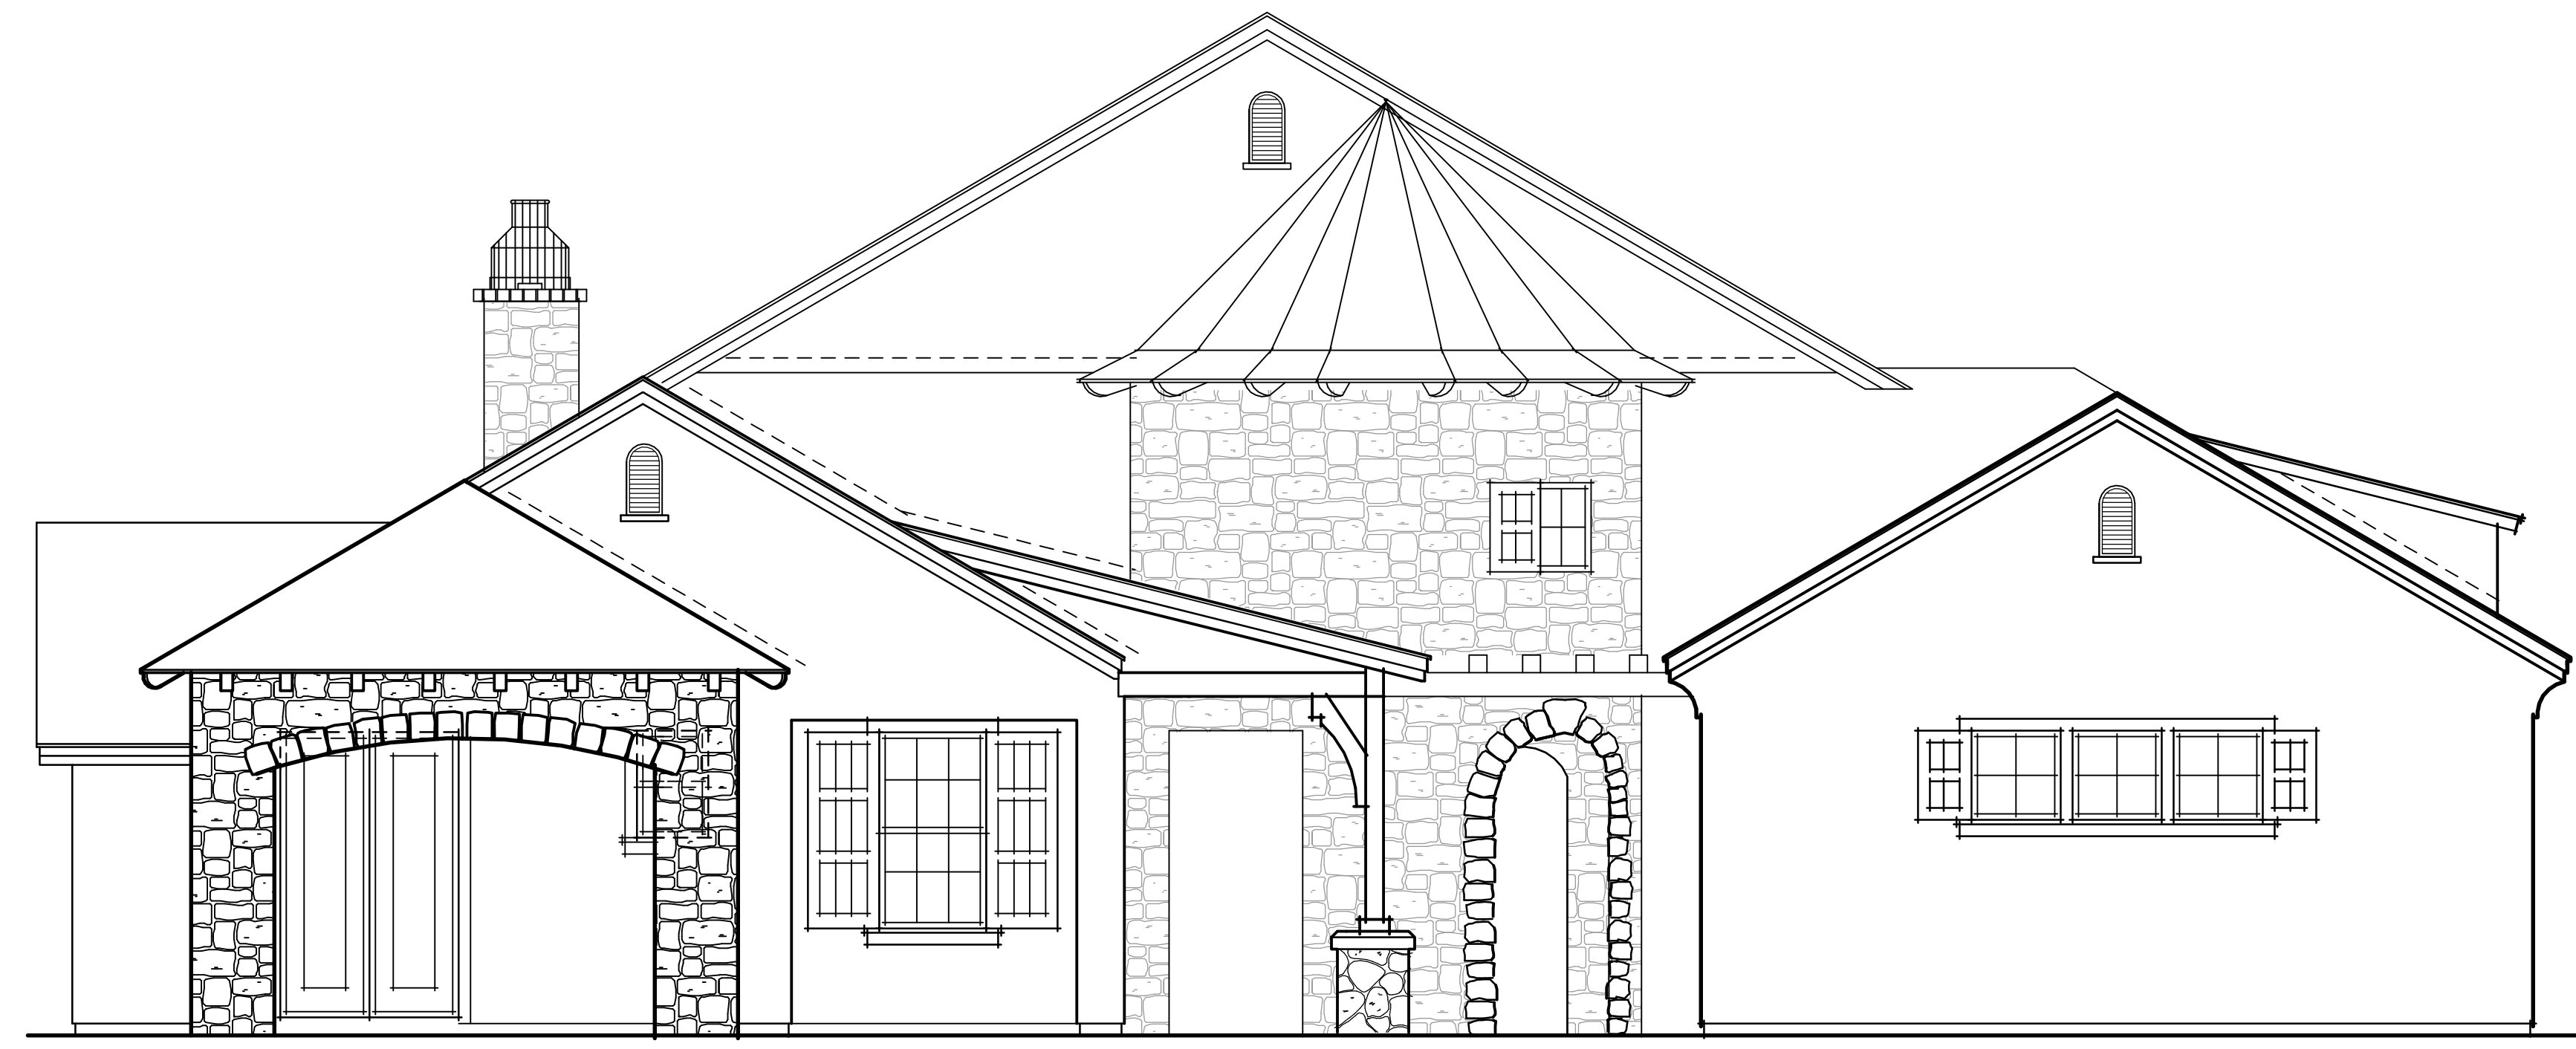

LEFT ELEVATION

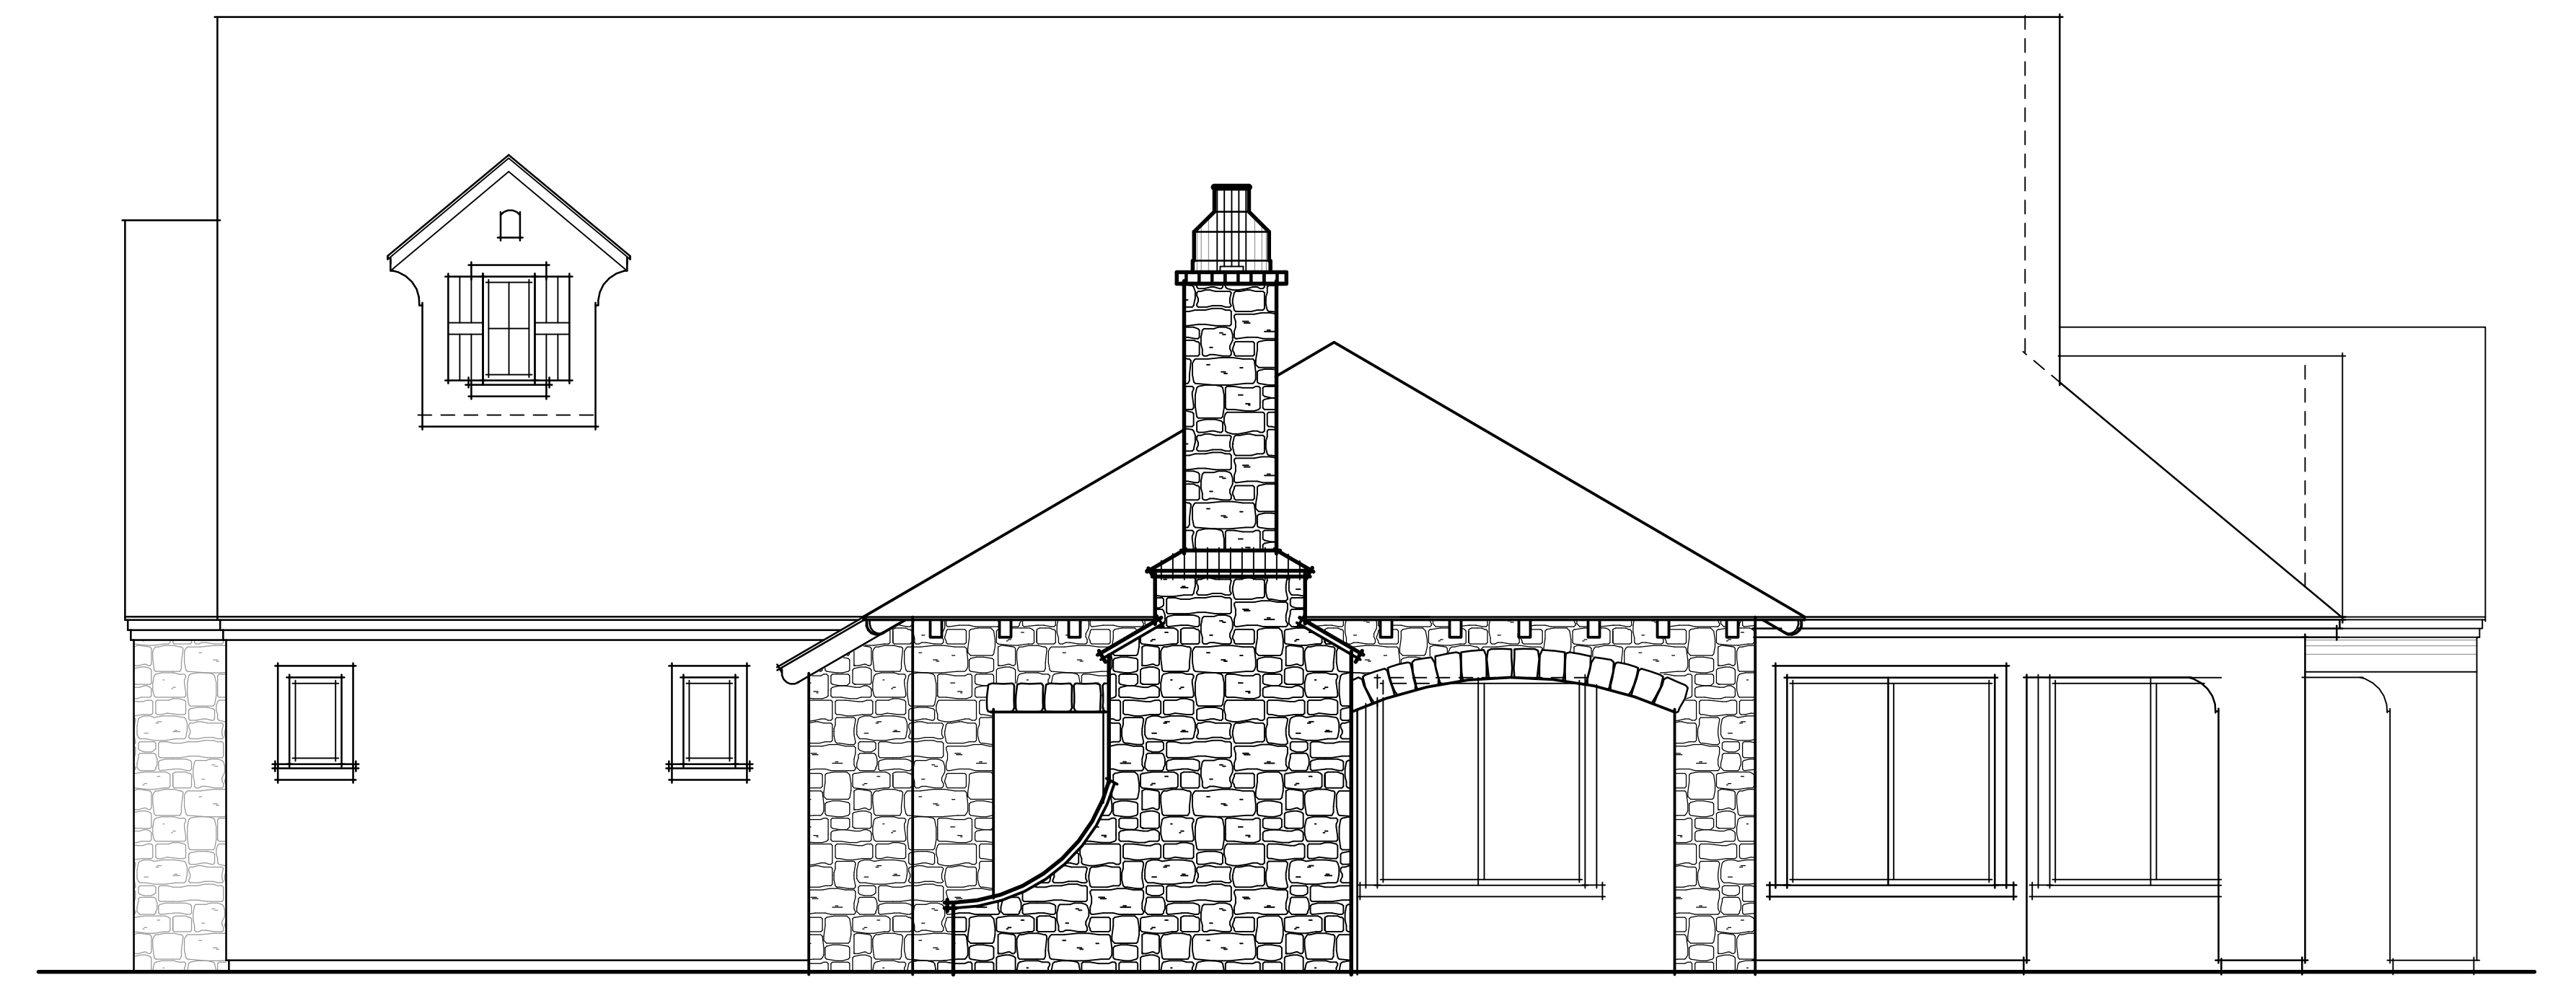

RIGHT ELEVATION

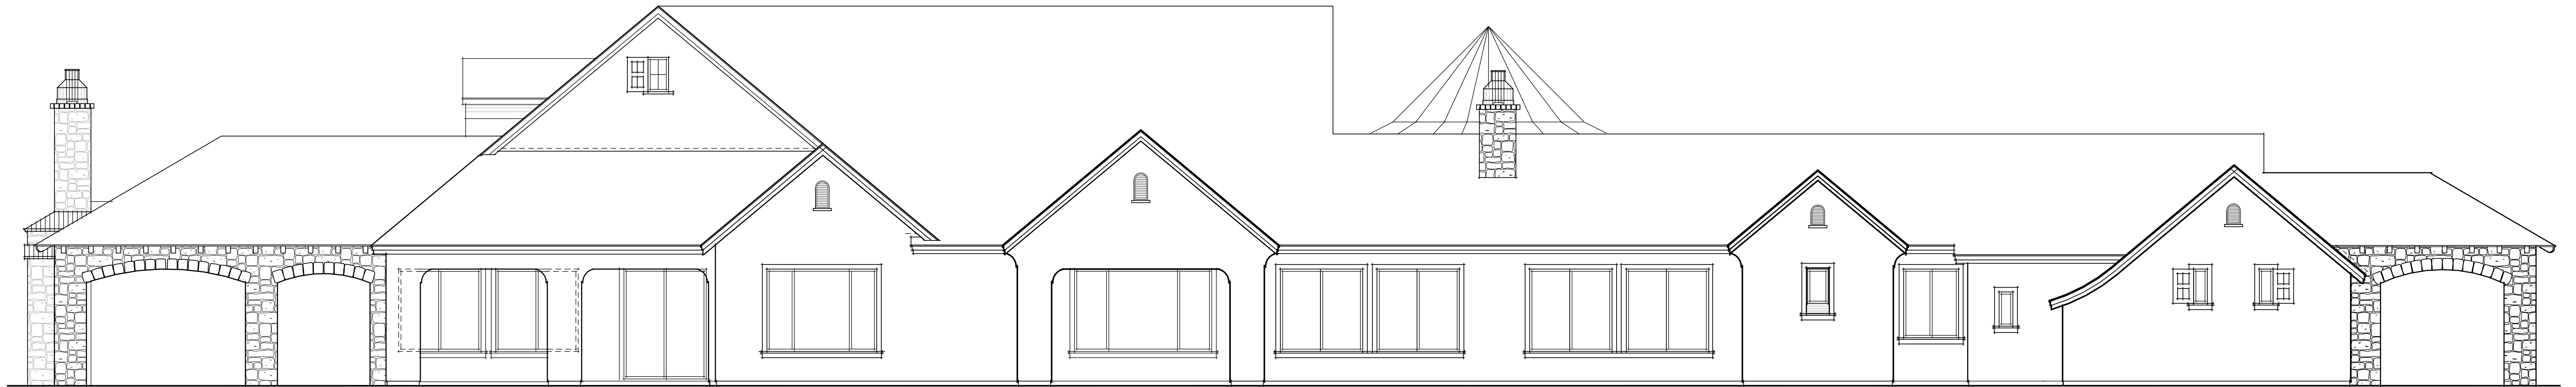

SCALE: 1/4" = 1'-0"

REAR ELEVATION



SCALE: 1/4" = 1'-0"

FRONT ELEVATION