



LEFT ELEVATION

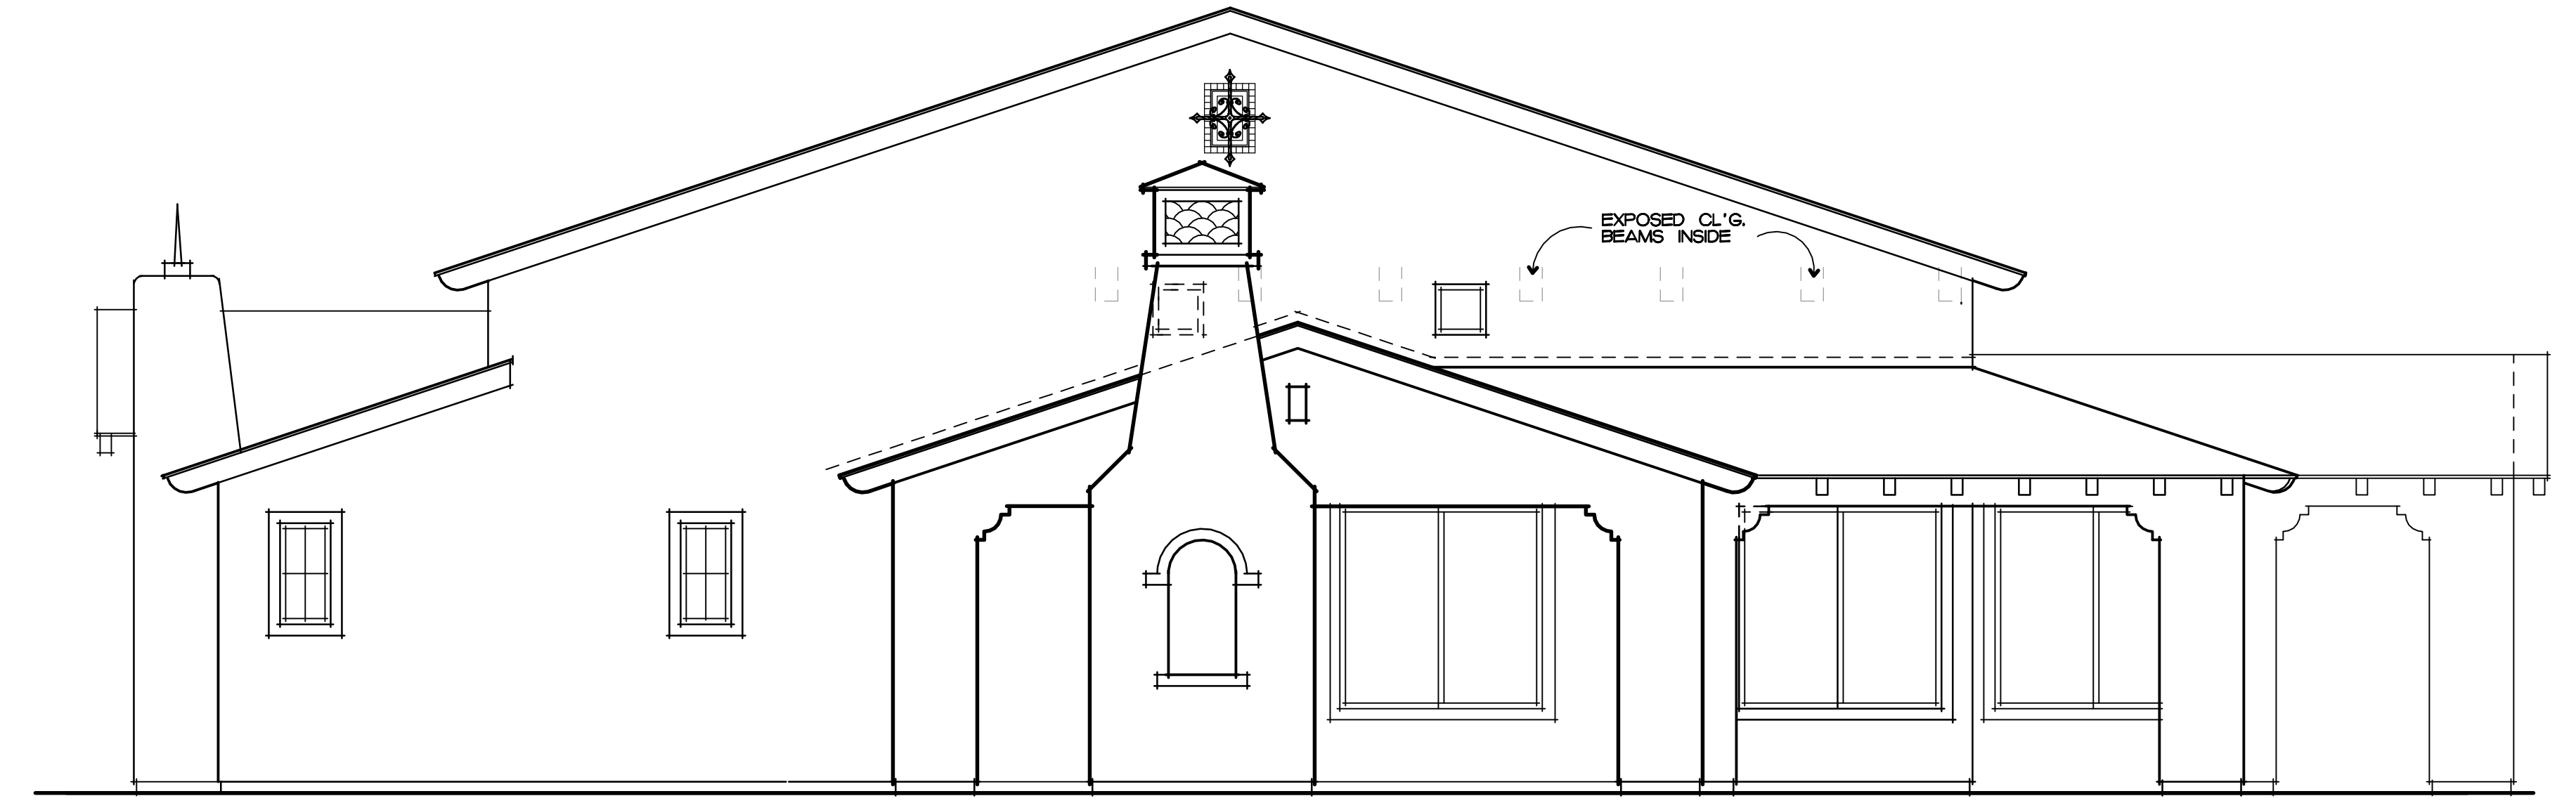


RIGHT ELEVATION

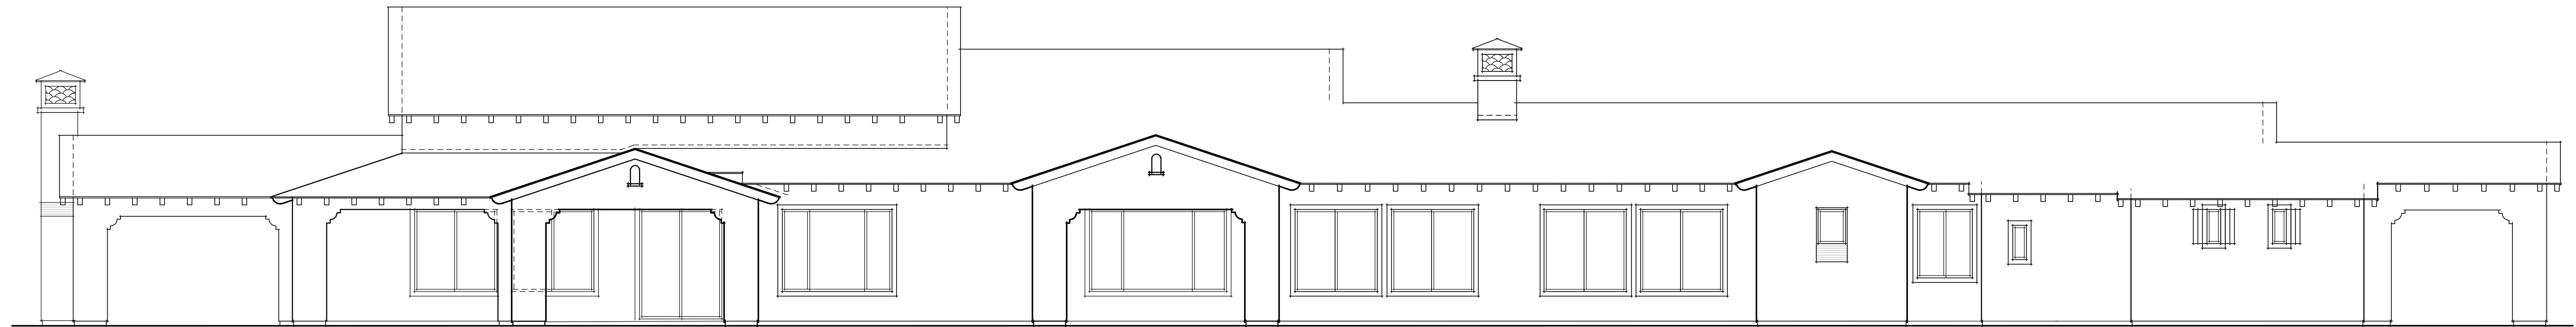

SCALE: 1/4" = 1'-0"

REAR ELEVATION

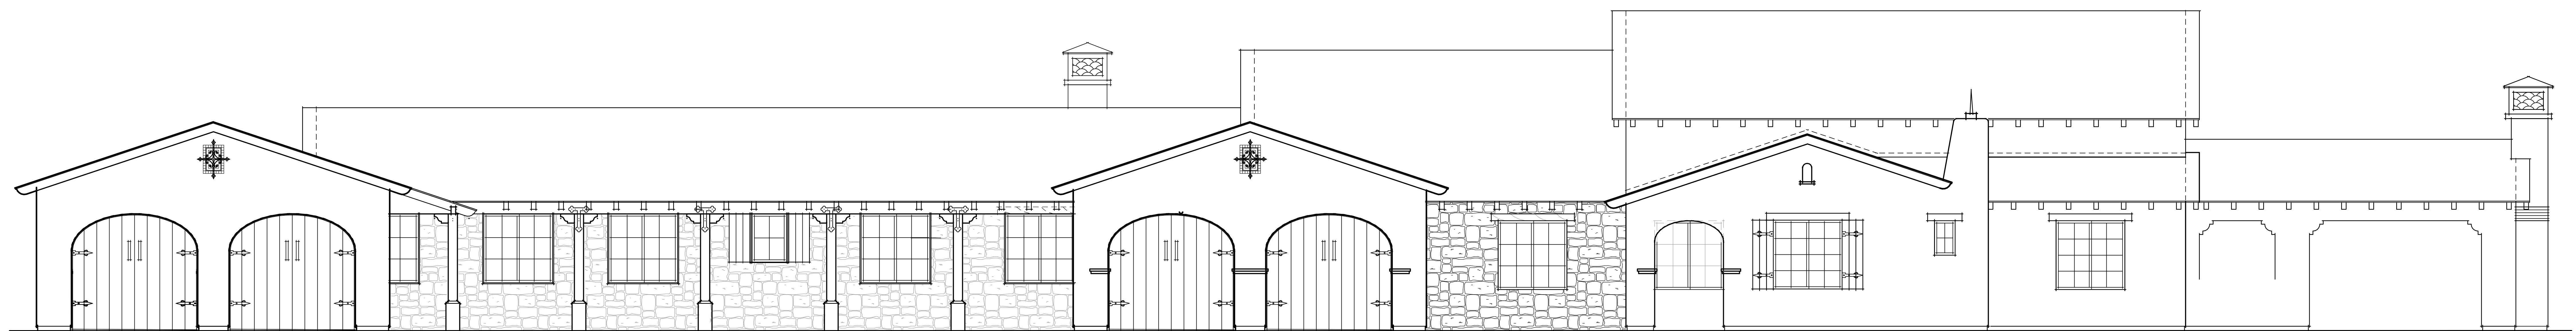

SCALE: 1/4" = 1'-0"

FRONT ELEVATION