




OPT. FALSE BEAMS • LIV. & DIN.

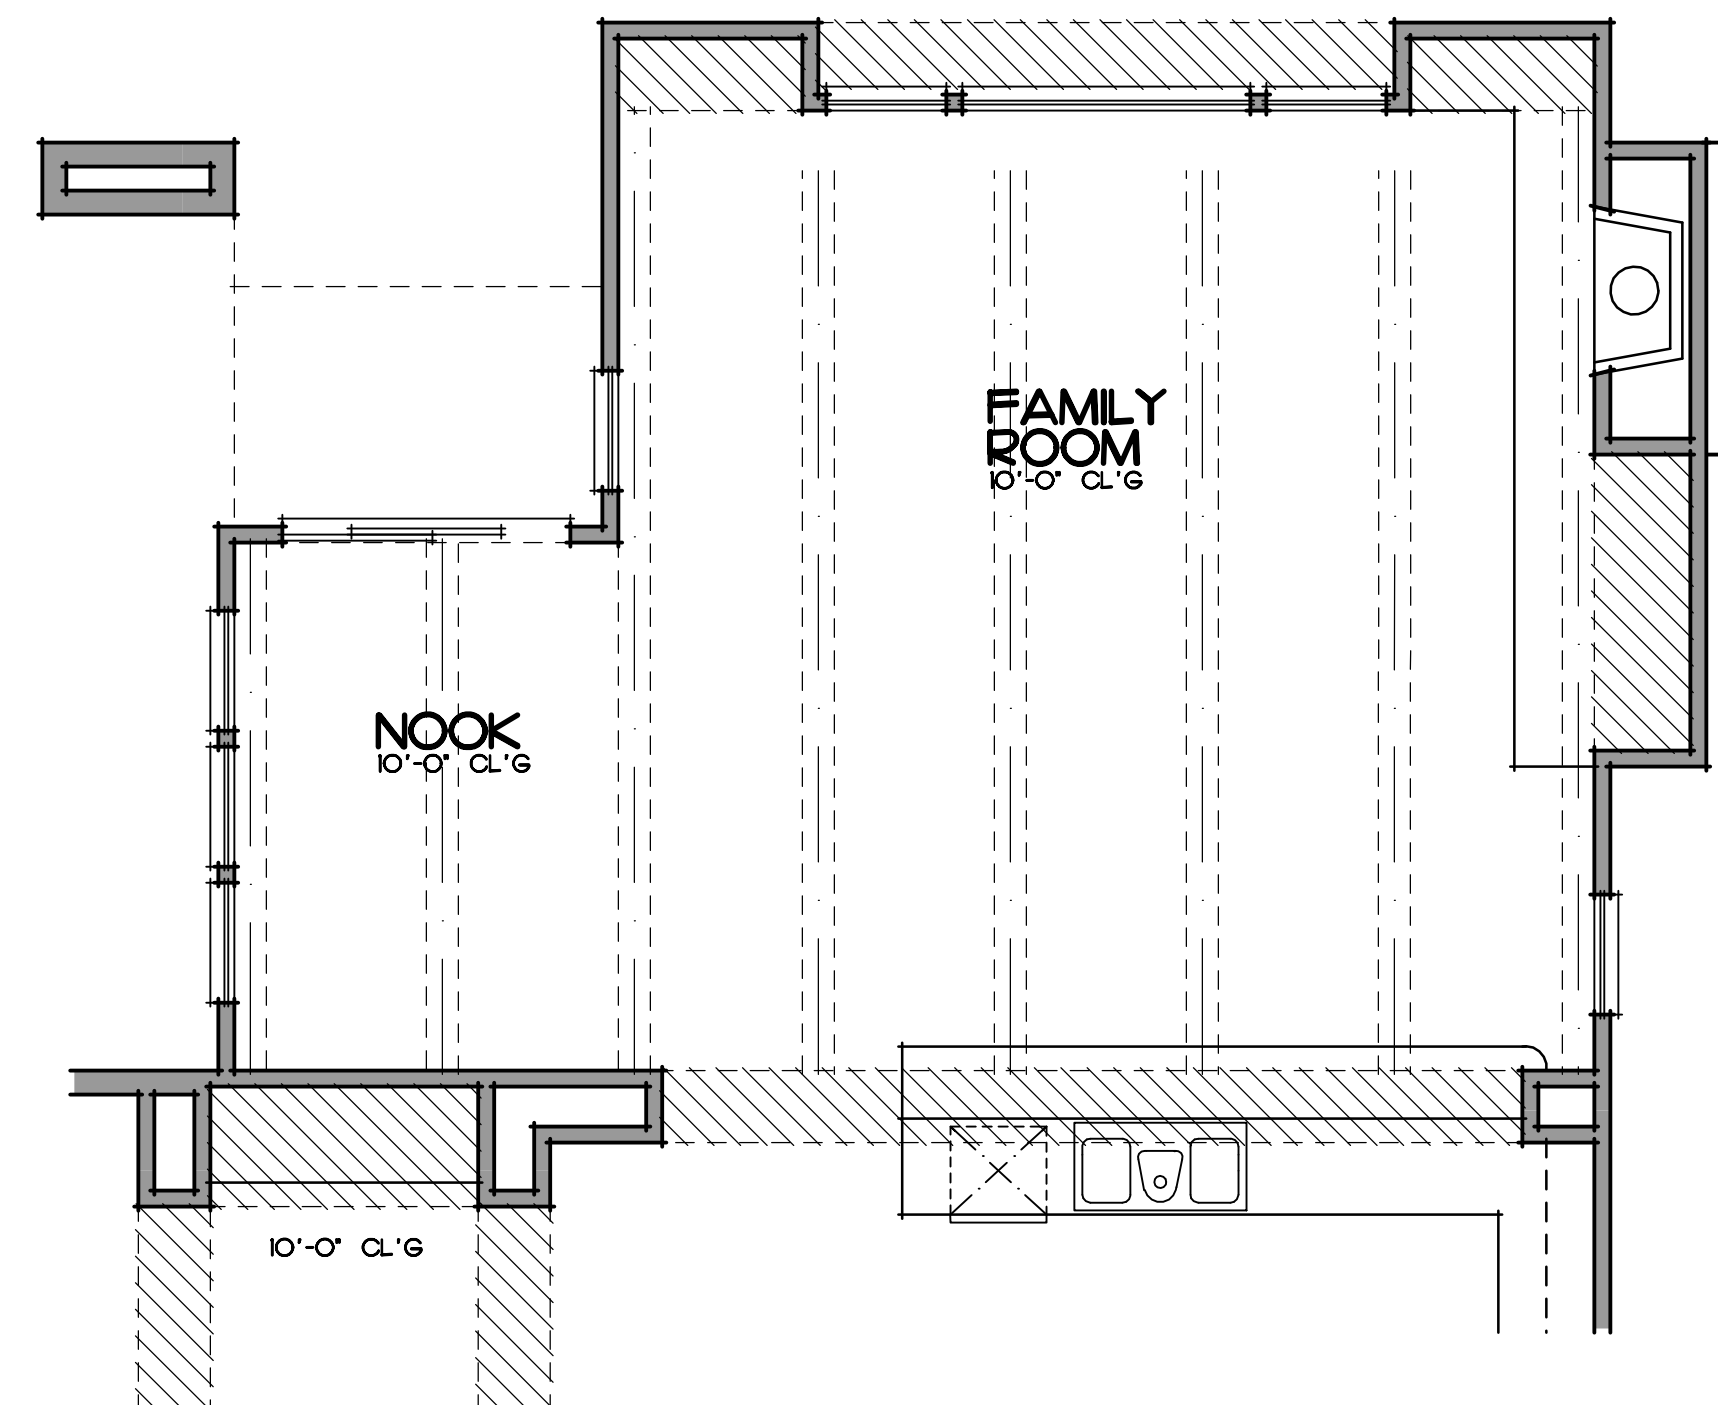


OPT. FALSE BEAMS • FAM. & NOOK

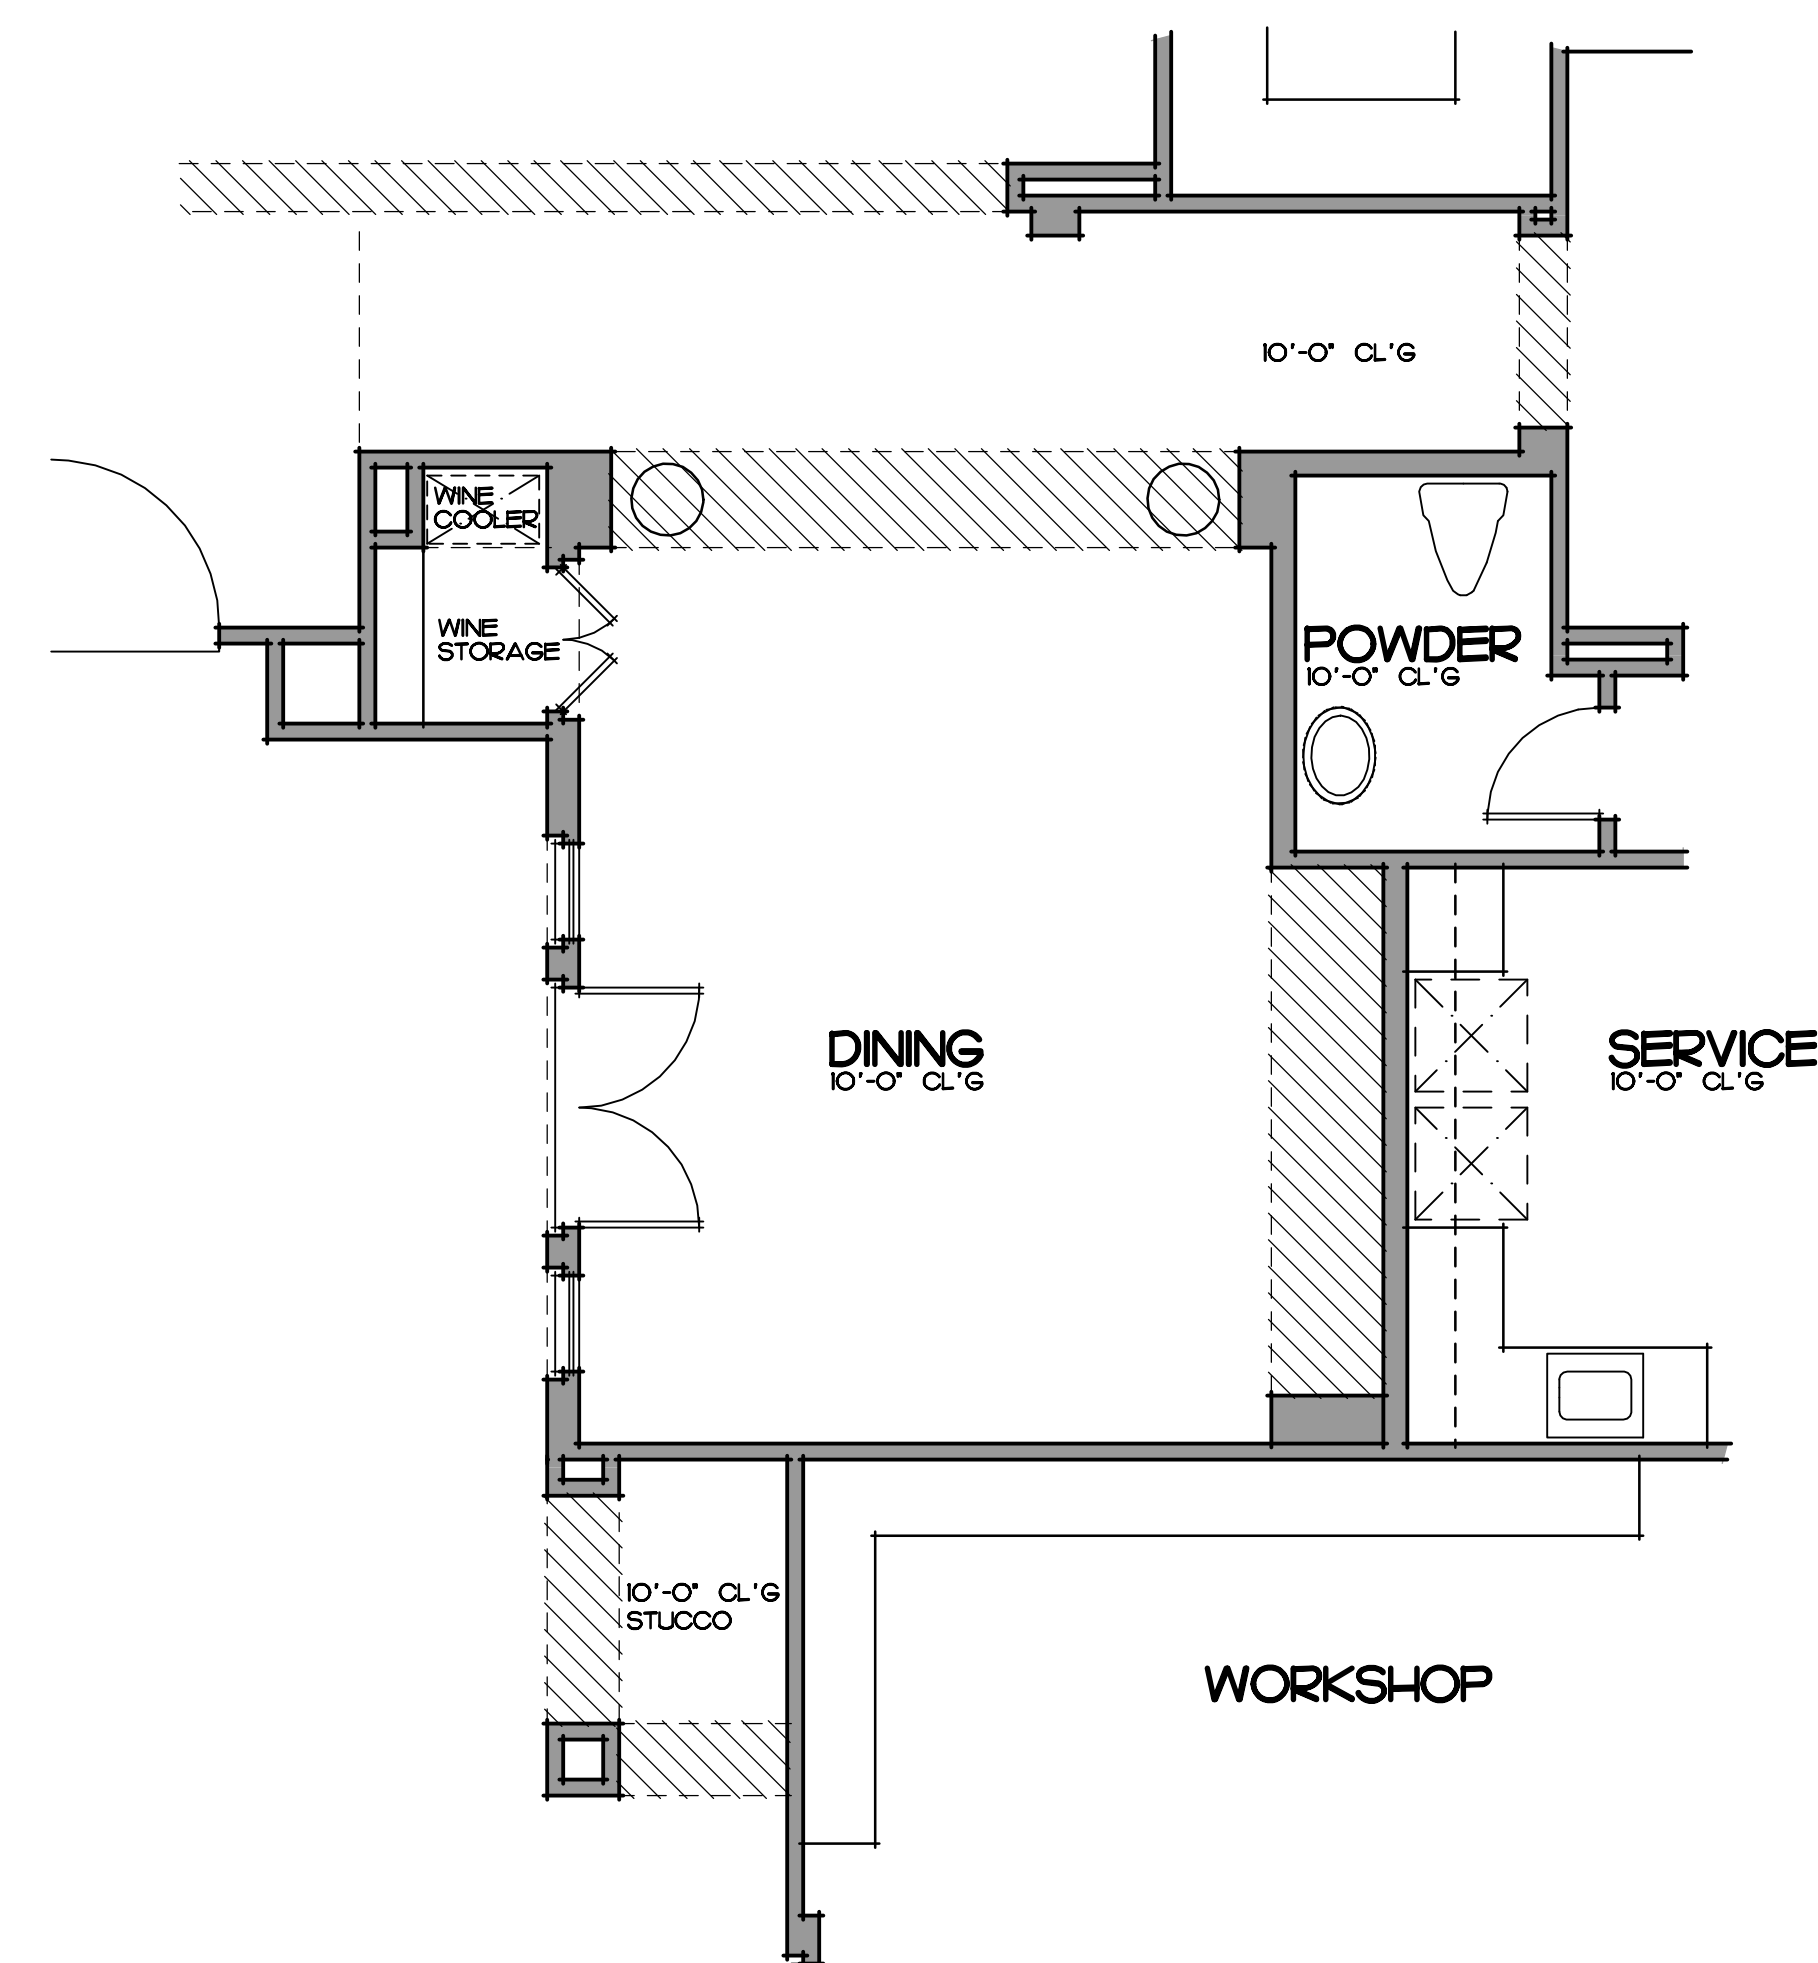

OPTIONAL DINING ROOM

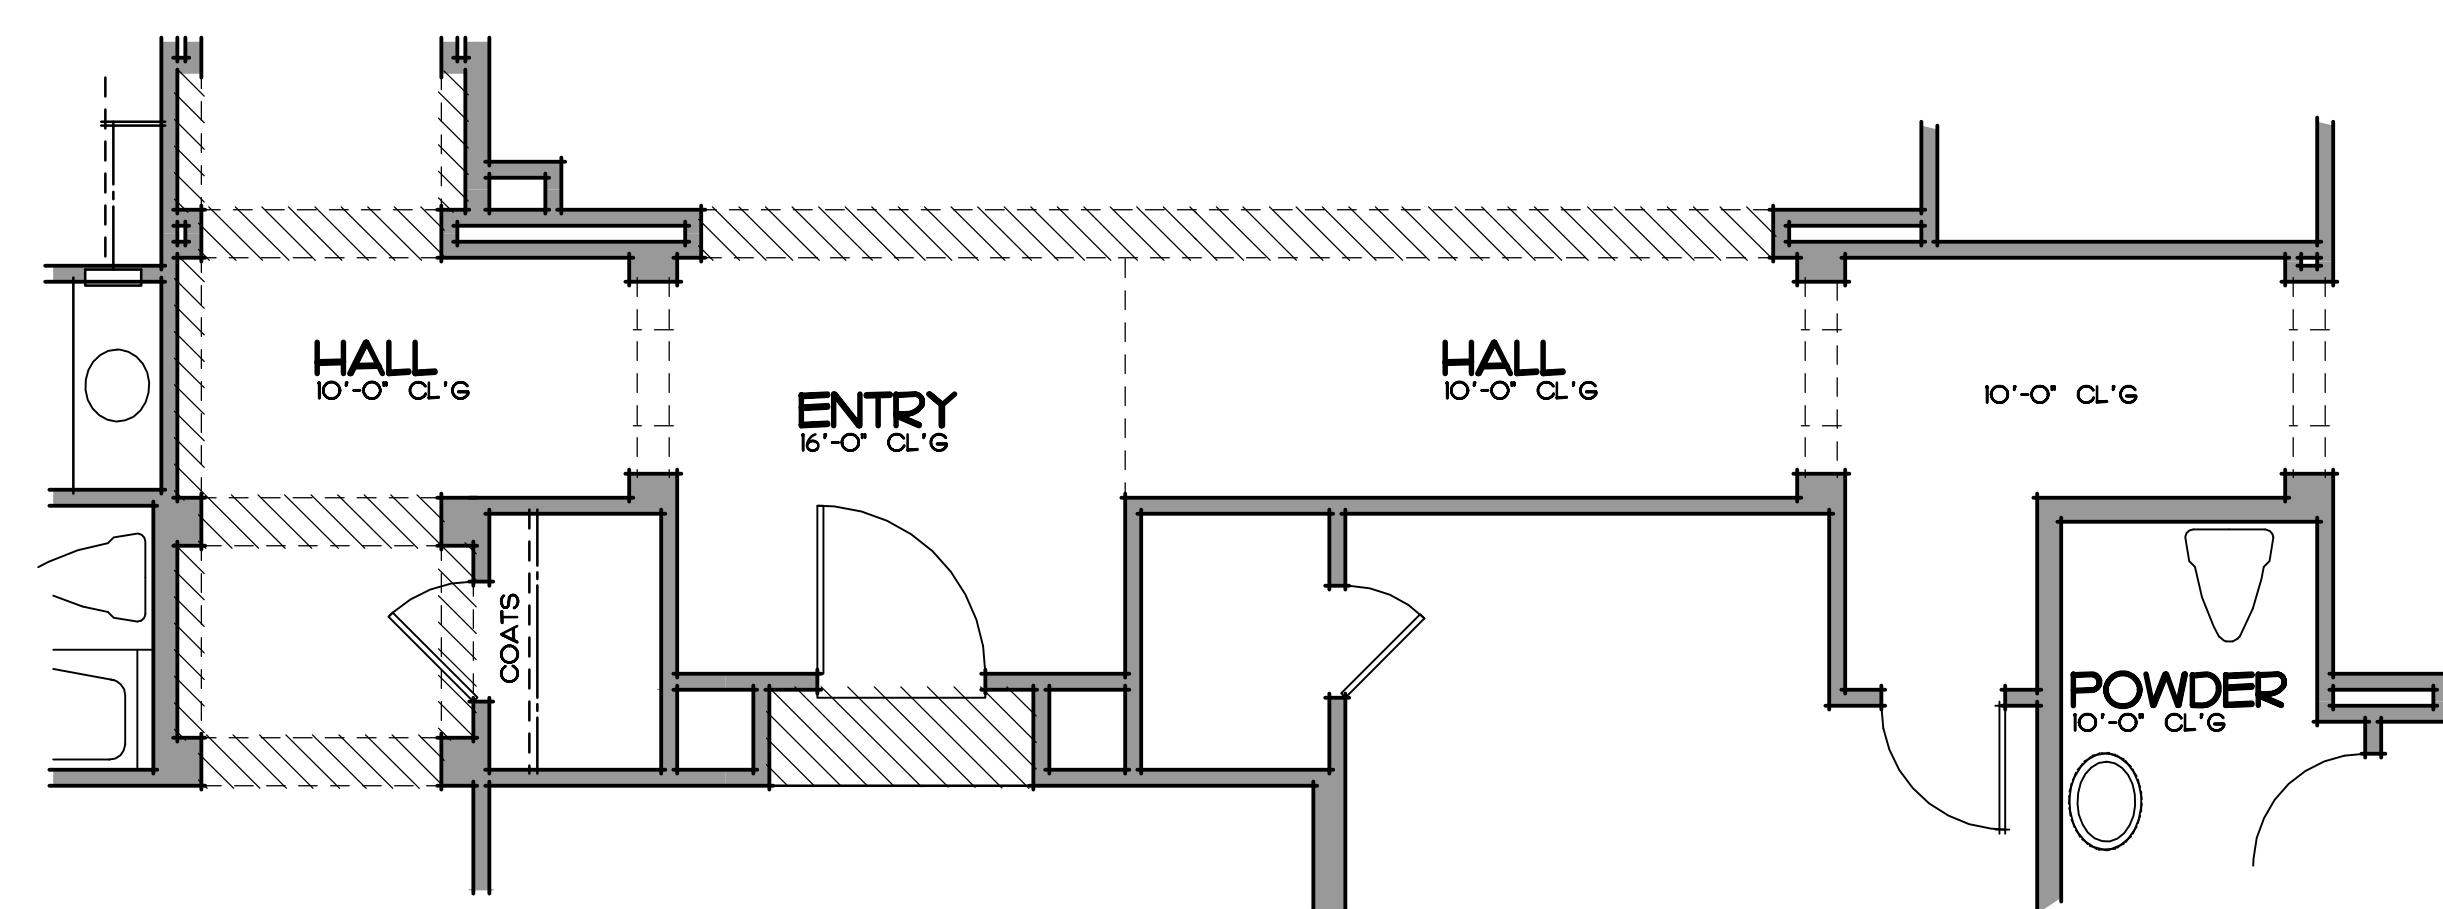

OPT. FALSE BEAMS • HALL

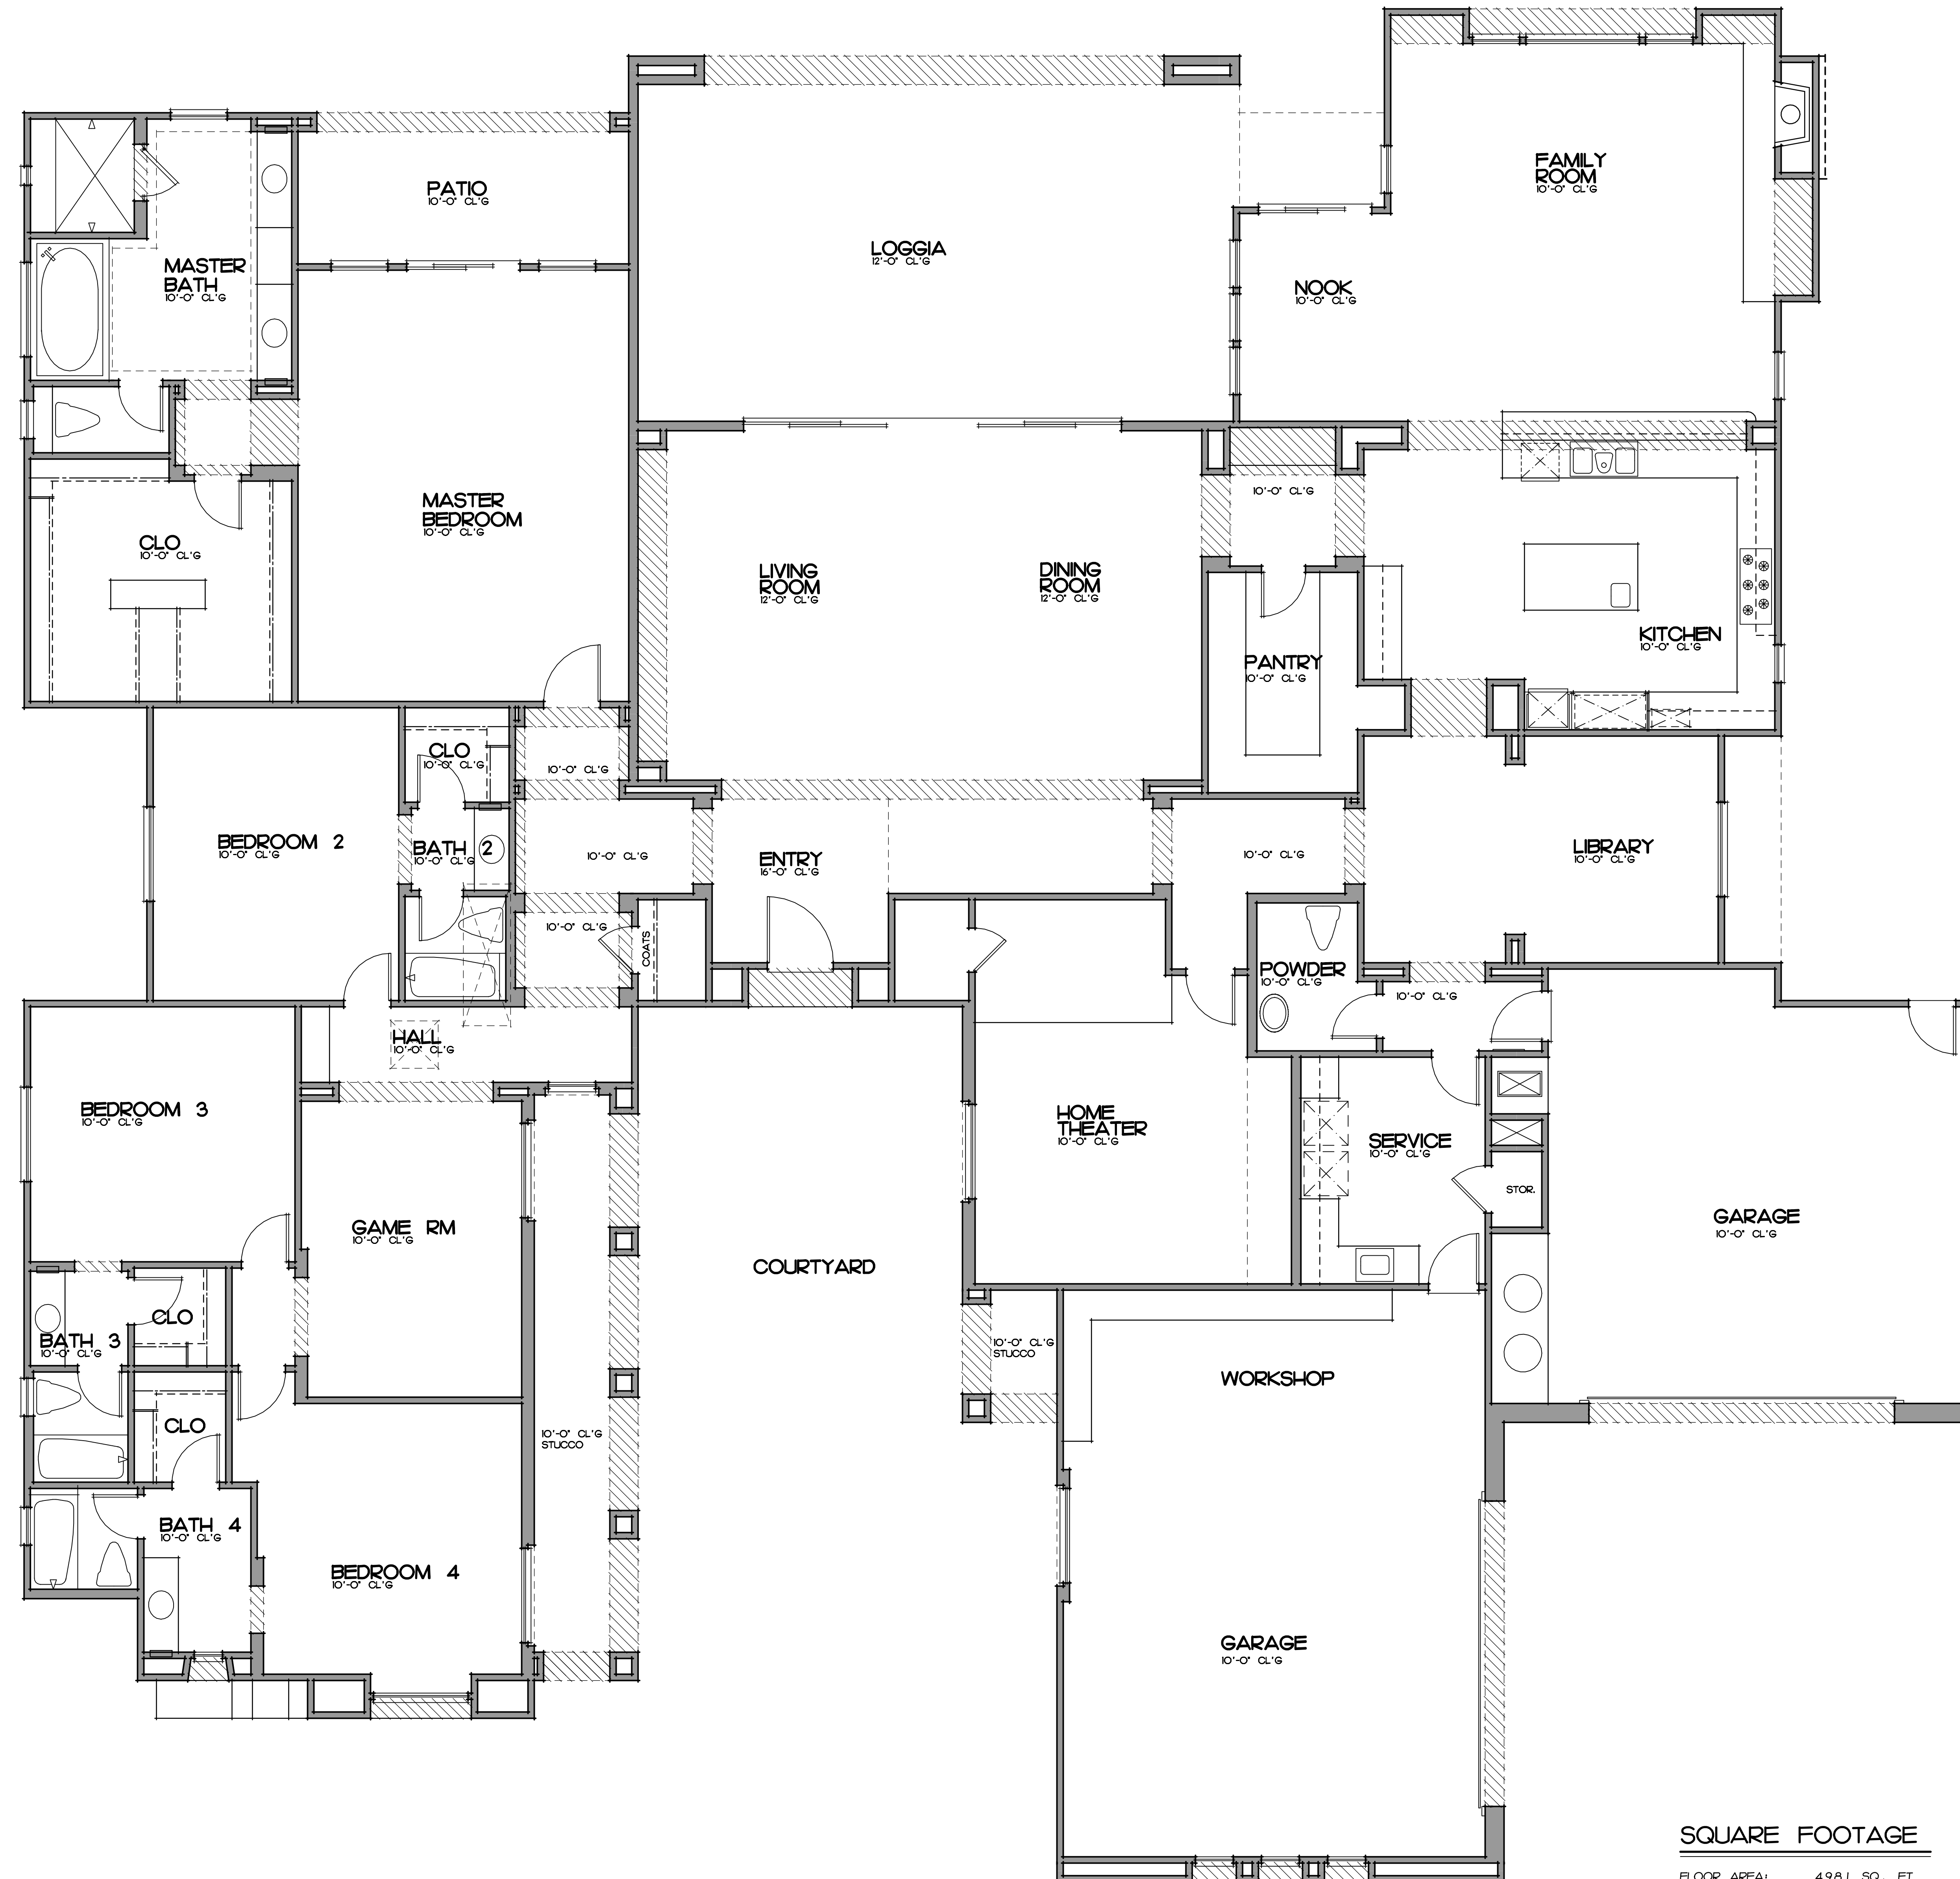

FLOOR PLAN

SQUARE FOOTAGE

FLOOR AREA ¹	4981 SQ. FT.
TOTAL HOUSE ¹	4981 SQ. FT.
LOGGIA ¹	825 SQ. FT.
GARAGES ²	1251 SQ. FT.

SCALE: 1/4" = 1'-0"