


SECOND FLOOR PLAN

SCALE: 1/4" = 1'-0"

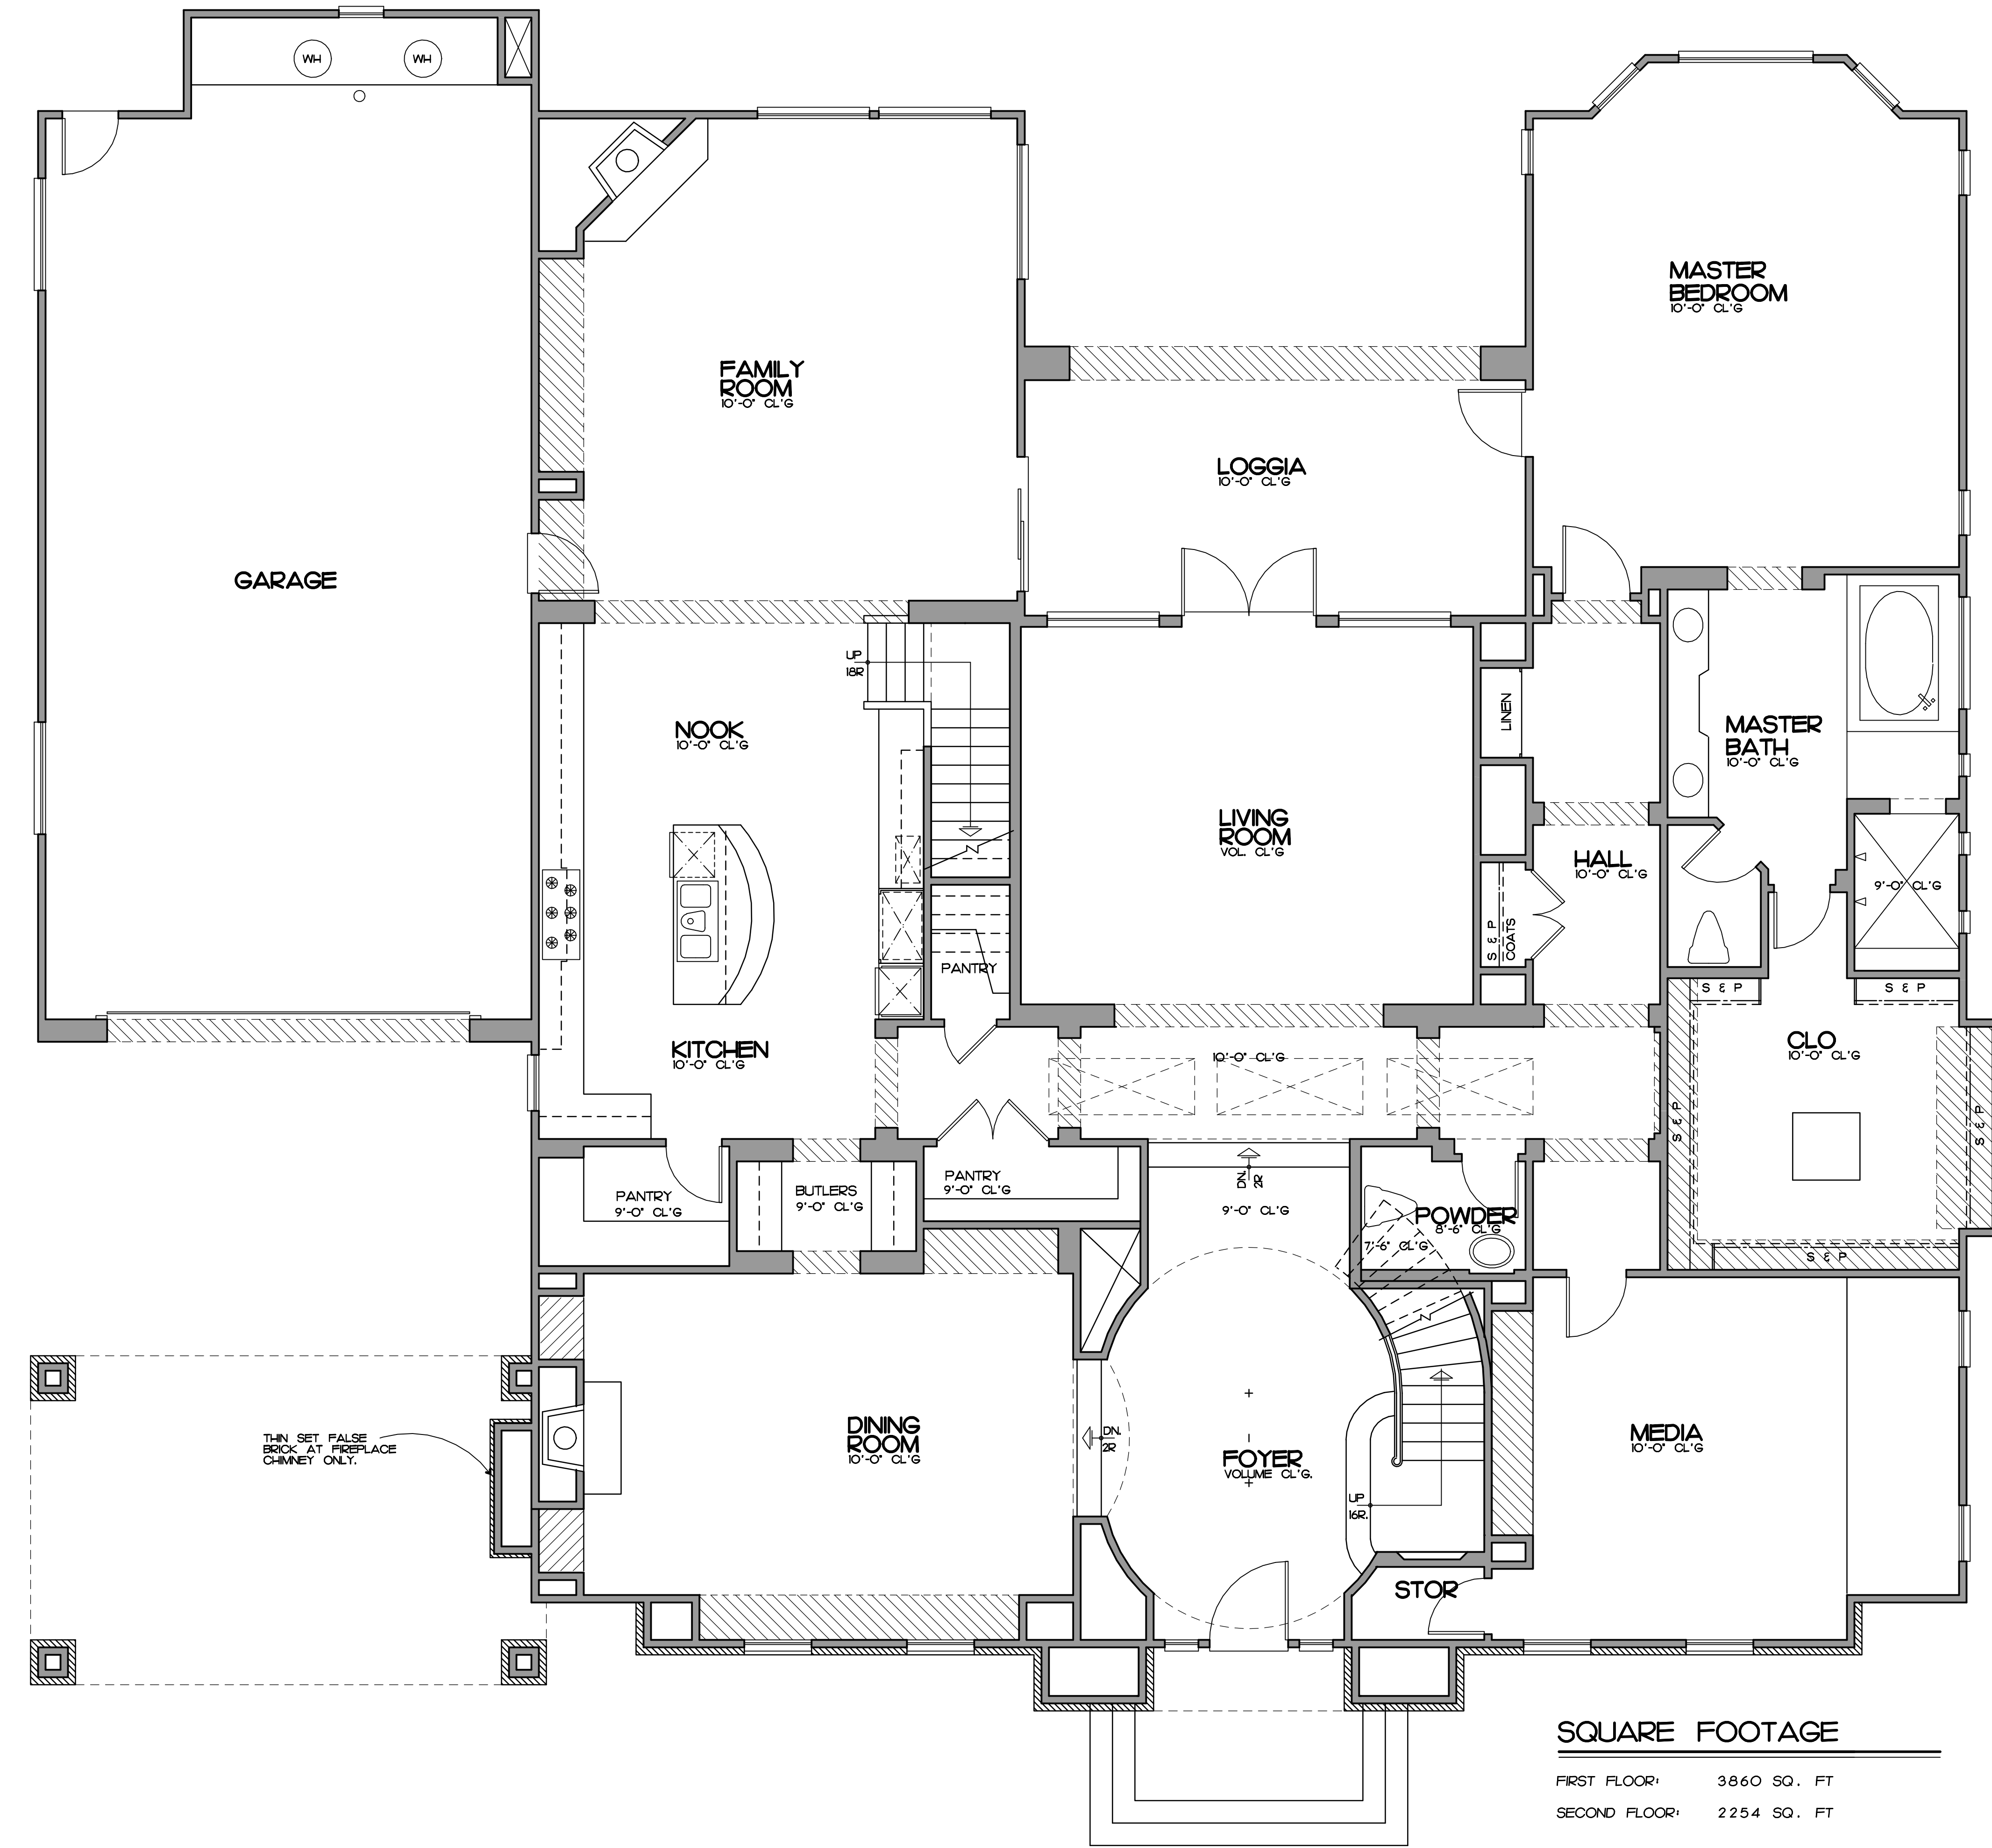

SQUARE FOOTAGE

FIRST FLOOR*	3860 SQ. FT
SECOND FLOOR*	2254 SQ. FT
TOTAL HOUSE*	6114 SQ. FT
LOGGIA*	234 SQ. FT
BALCONY*	309 SQ. FT
GARAGES*	964 SQ. FT

FIRST FLOOR PLAN

SCALE: 1/4" = 1'-0"