





REAR ELEVATION

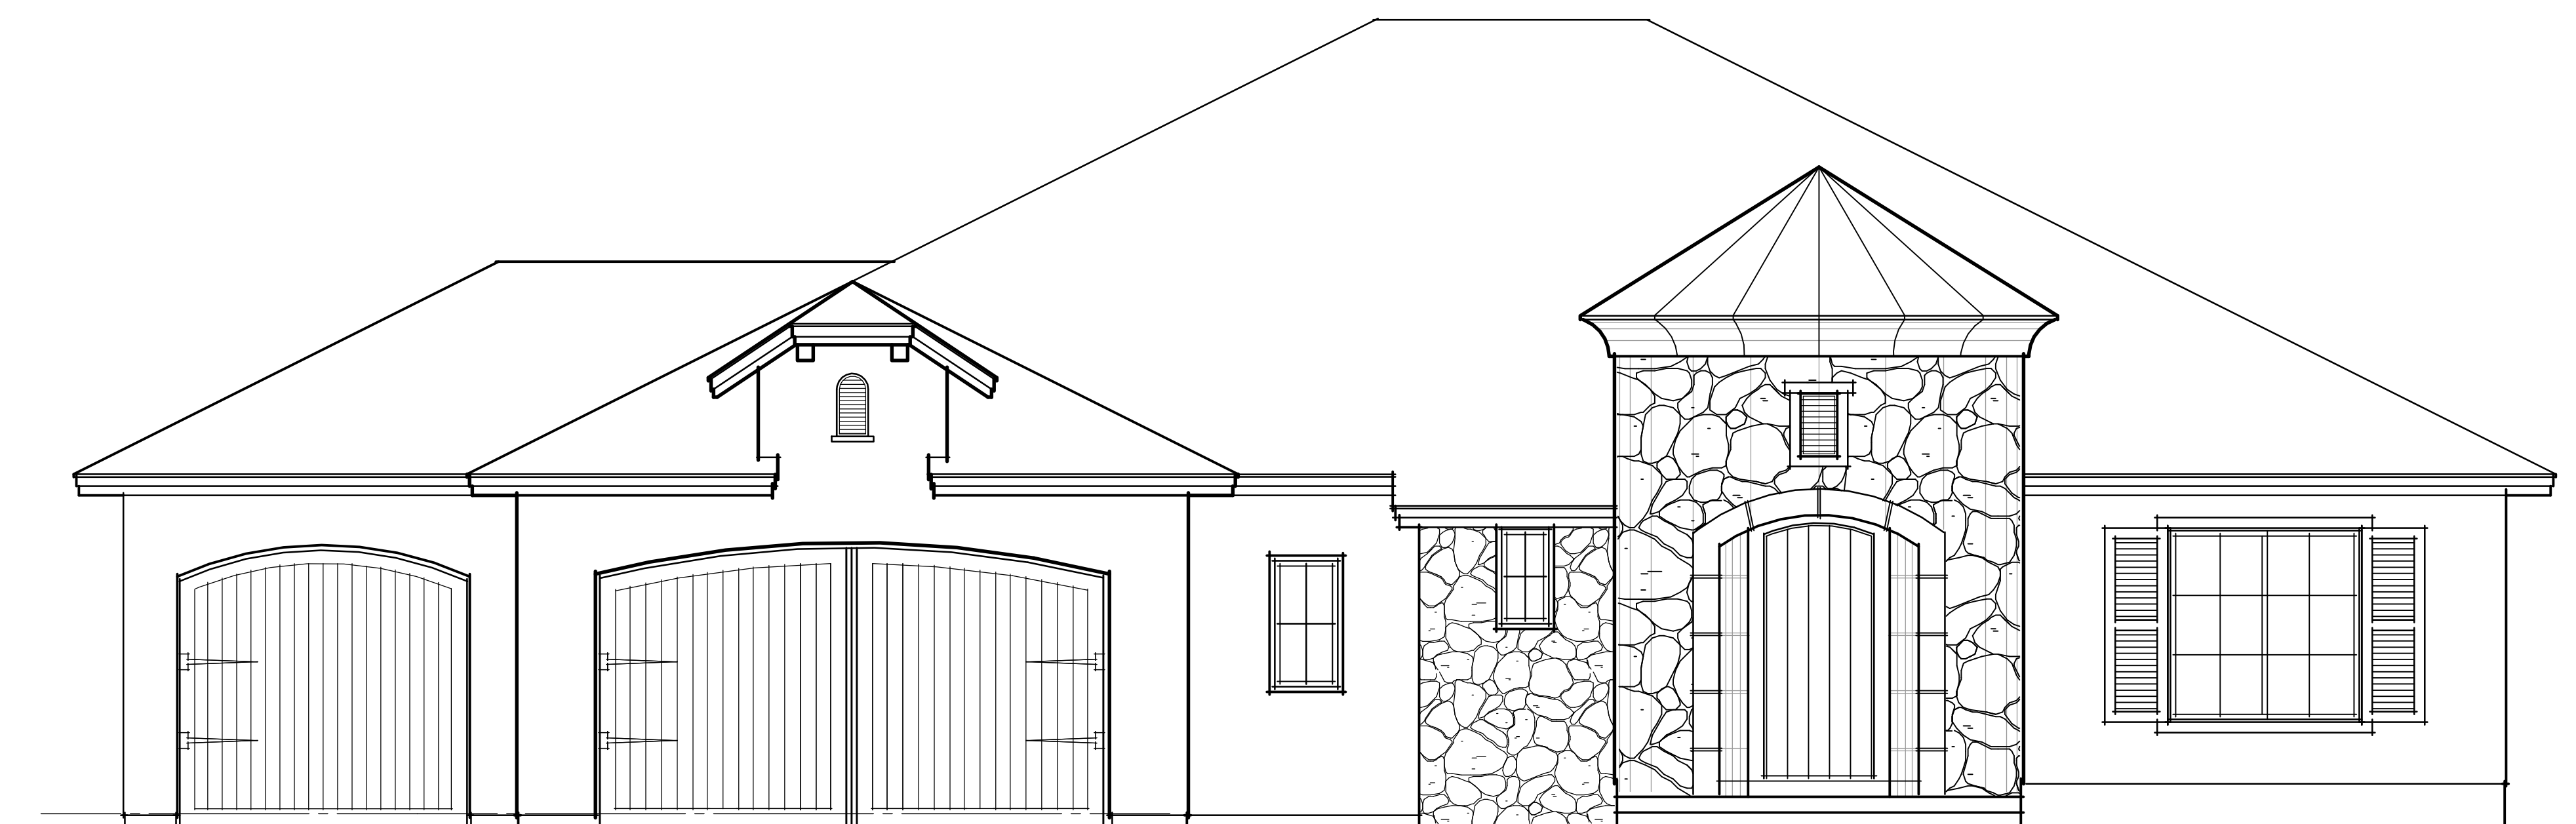

FRONT ELEVATION

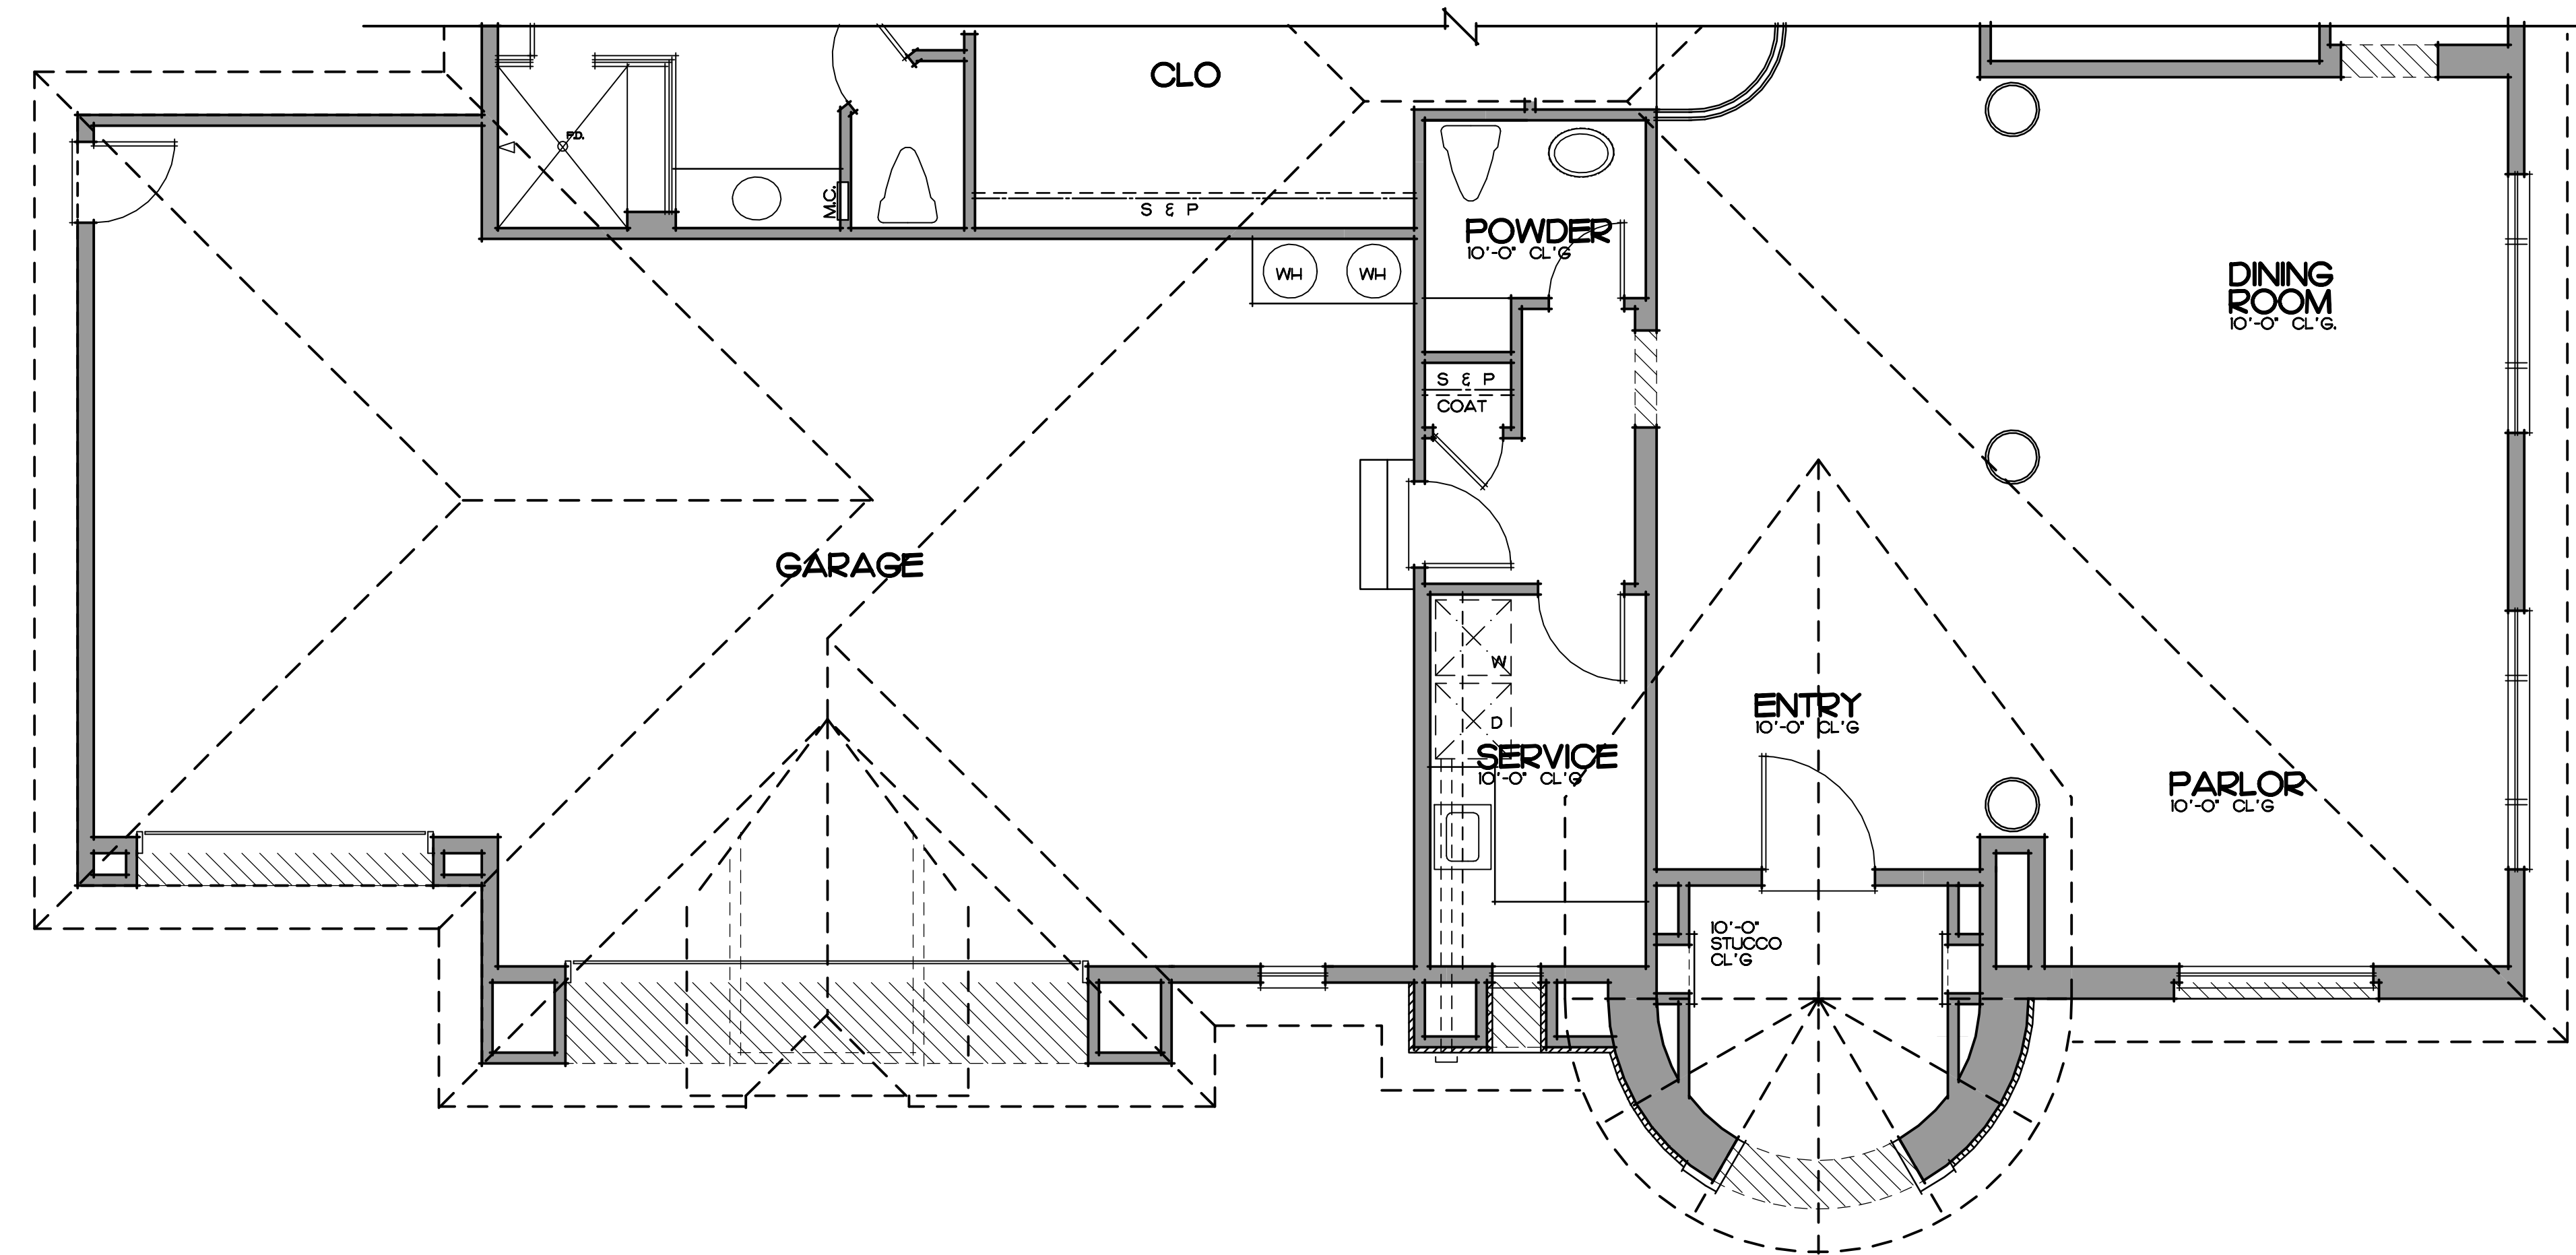

FLOOR PLAN ADDENDA

SCALE: 1/4" = 1'-0"