




OPTIONAL LEFT ELEVATION 'B'

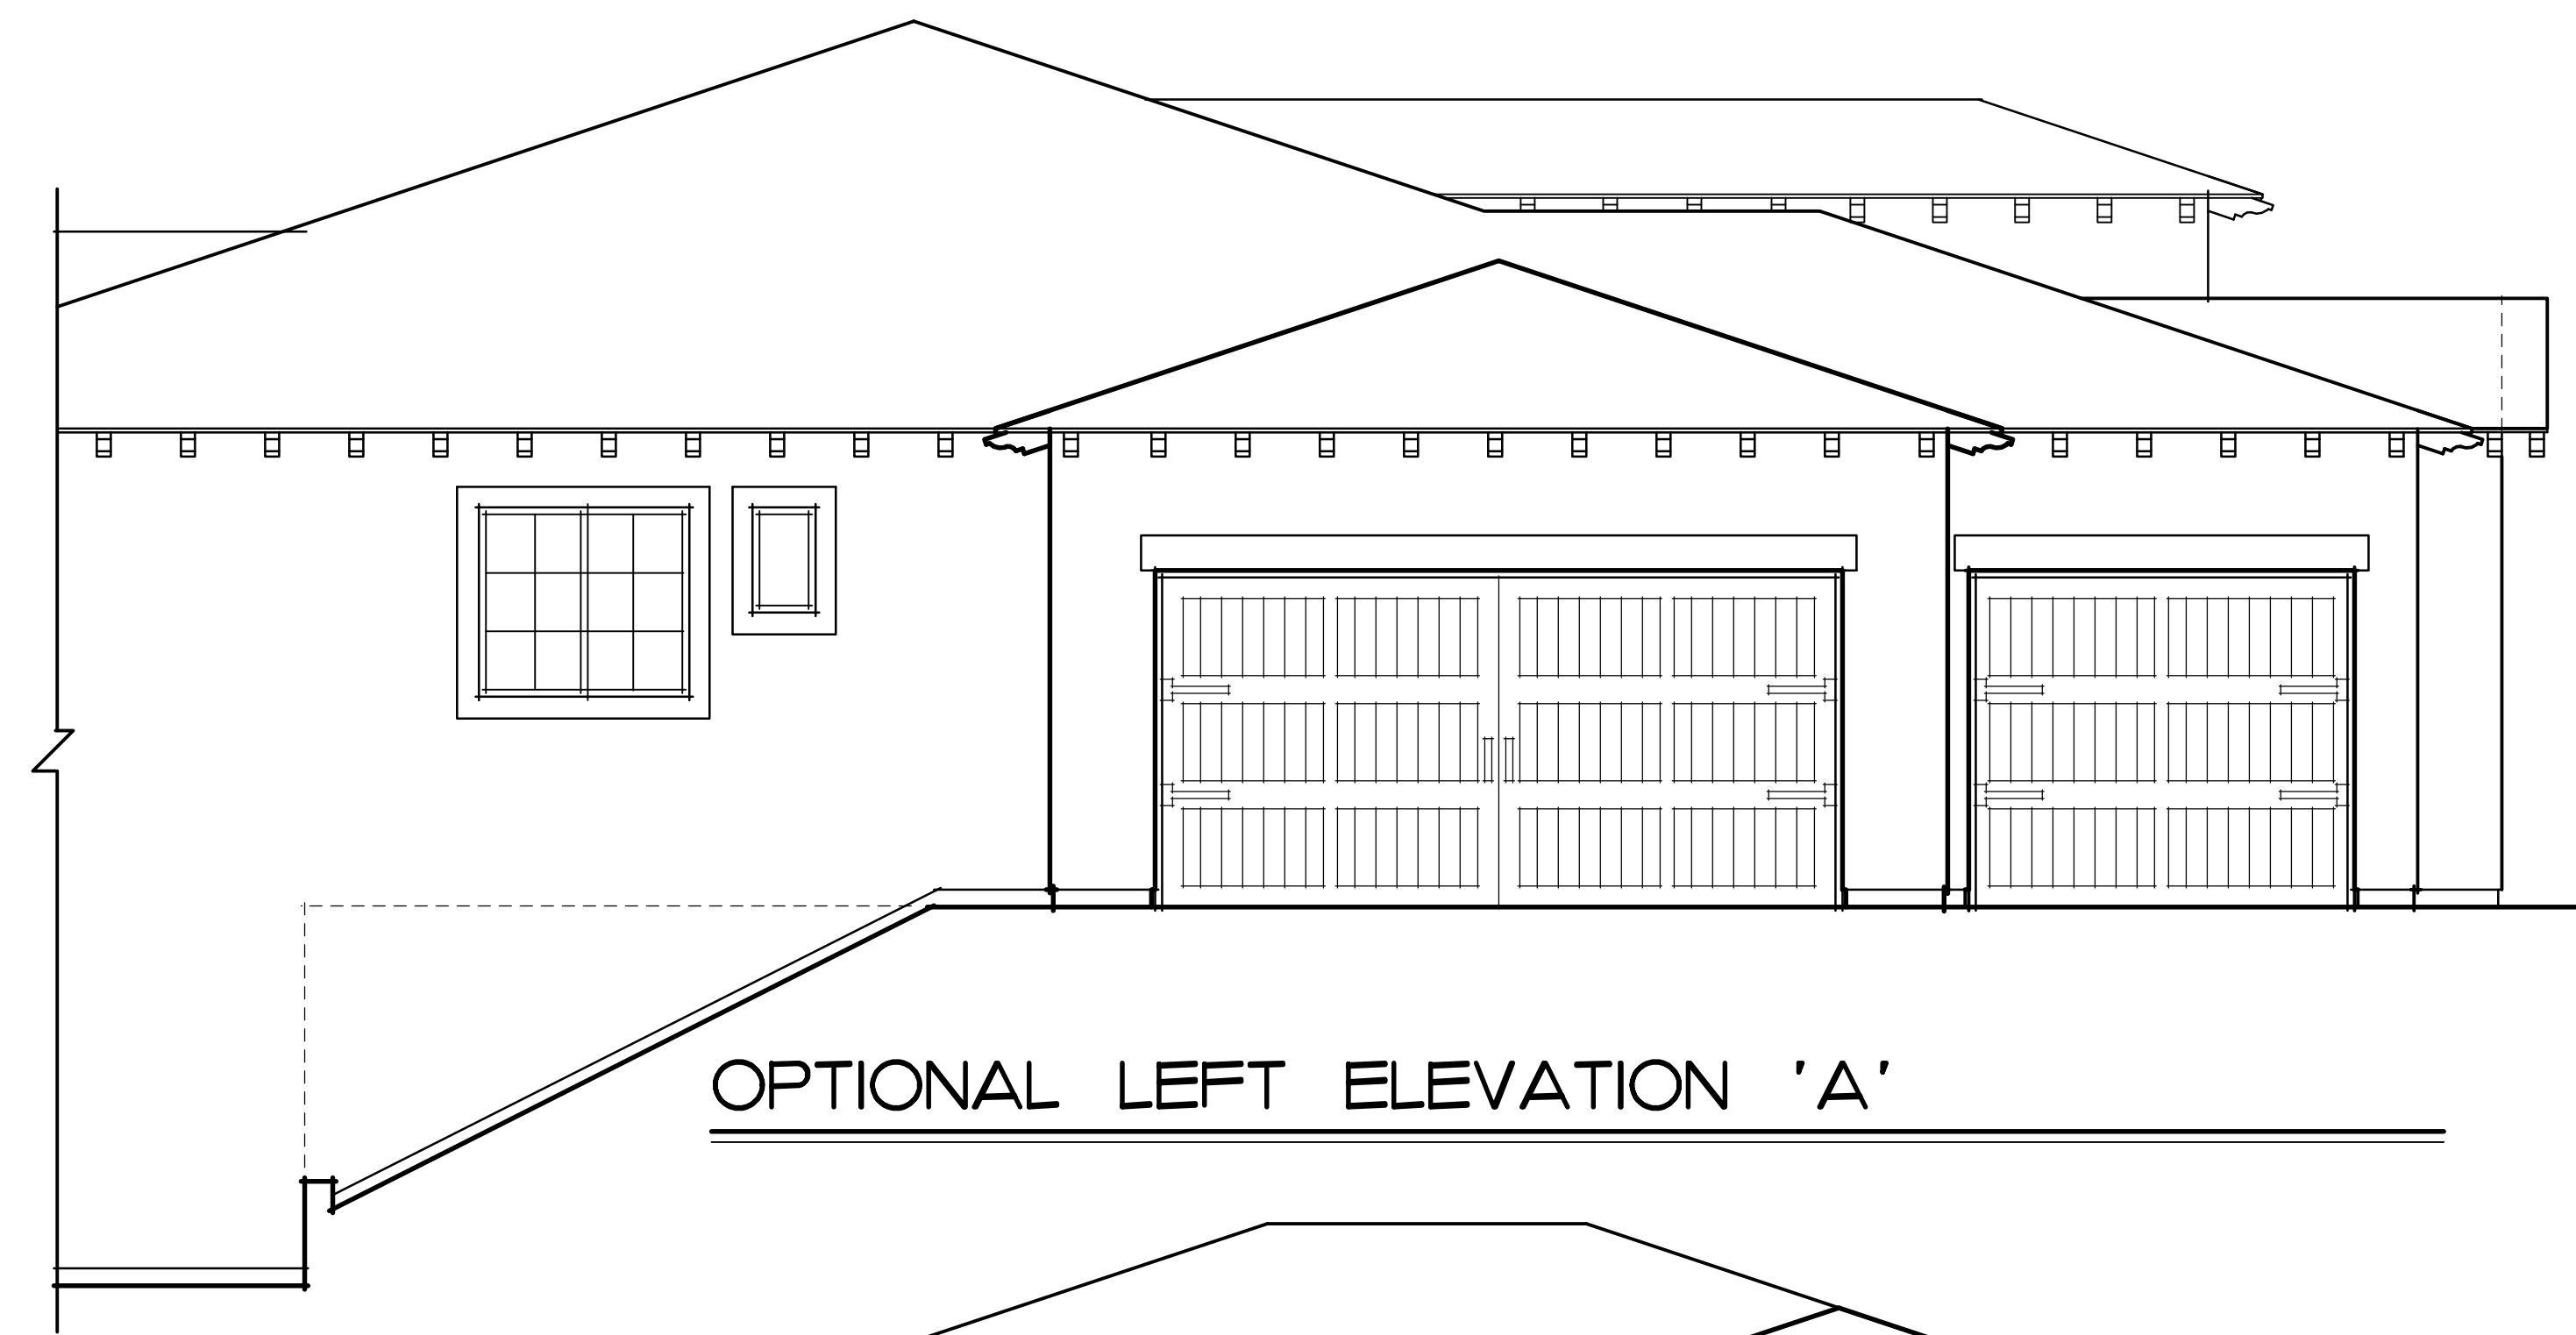

OPTIONAL LEFT ELEVATION 'A'

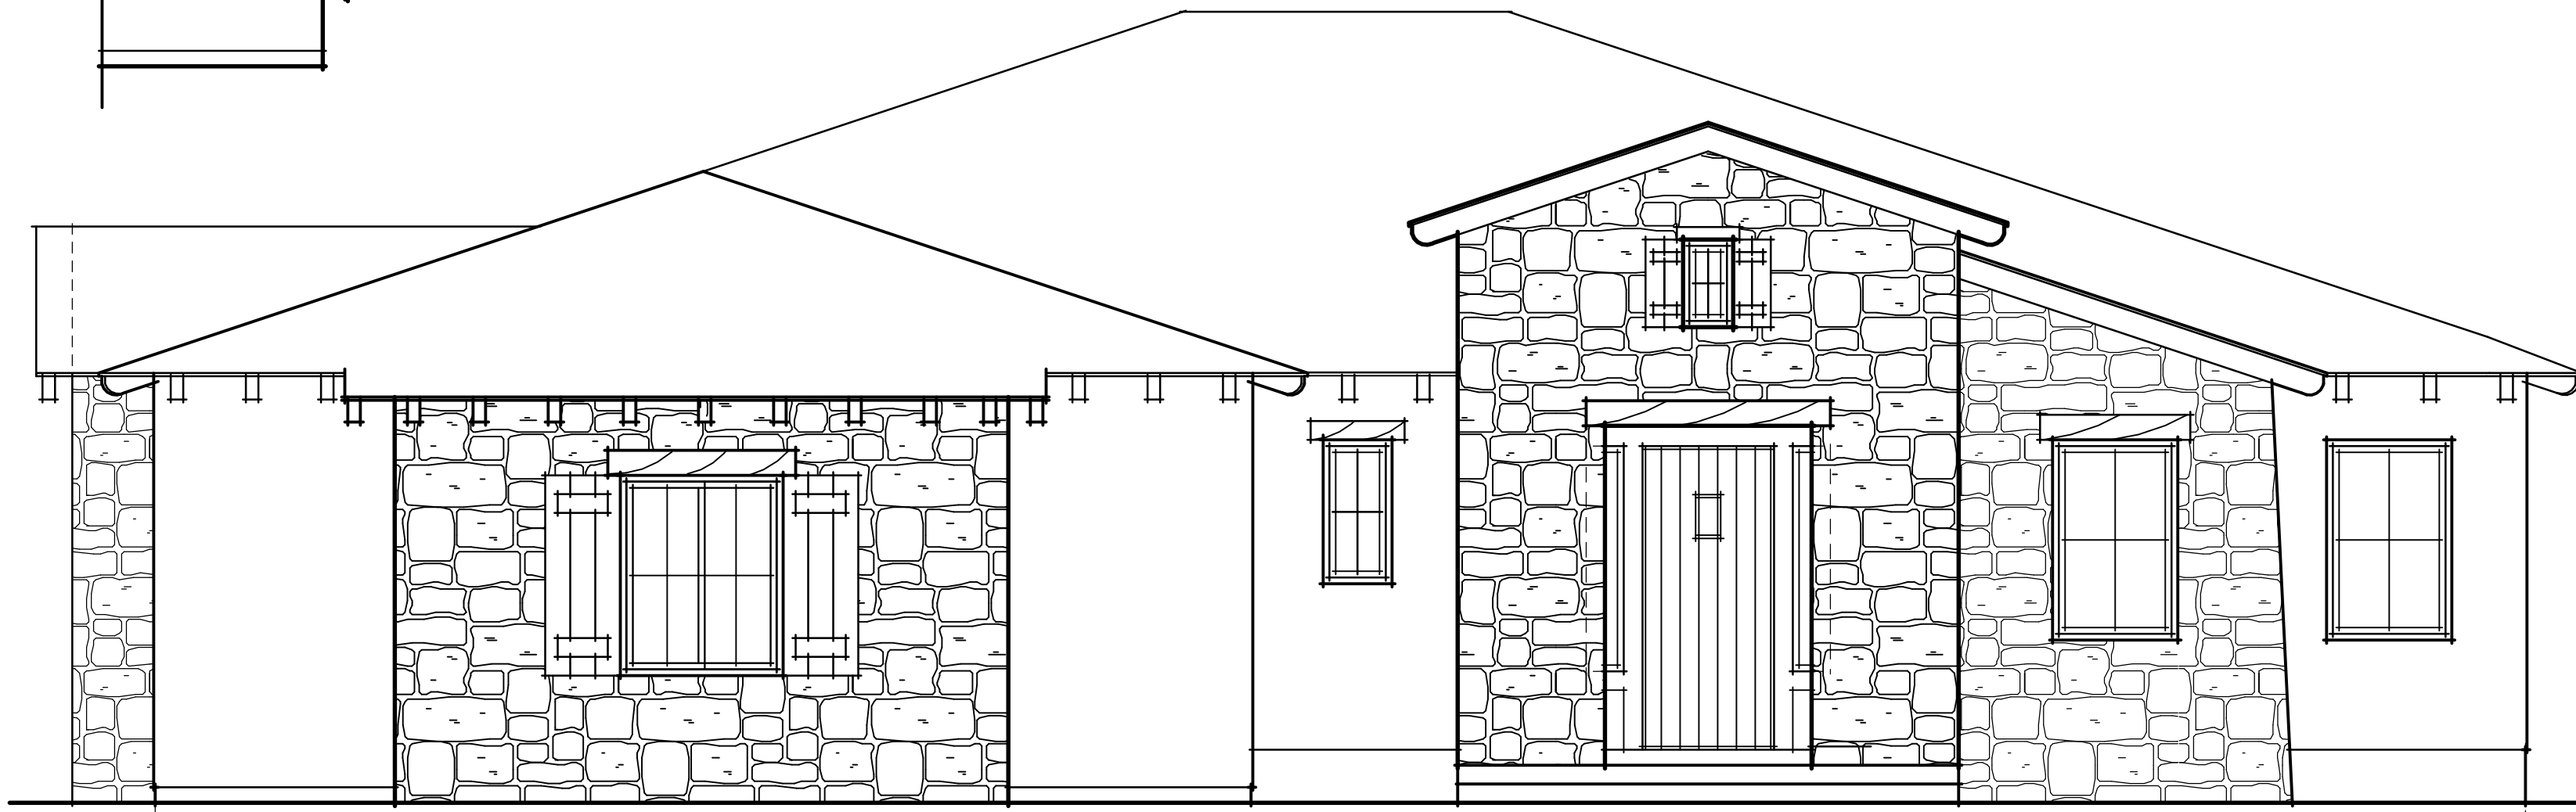


OPTIONAL FRONT ELEVATION 'B'

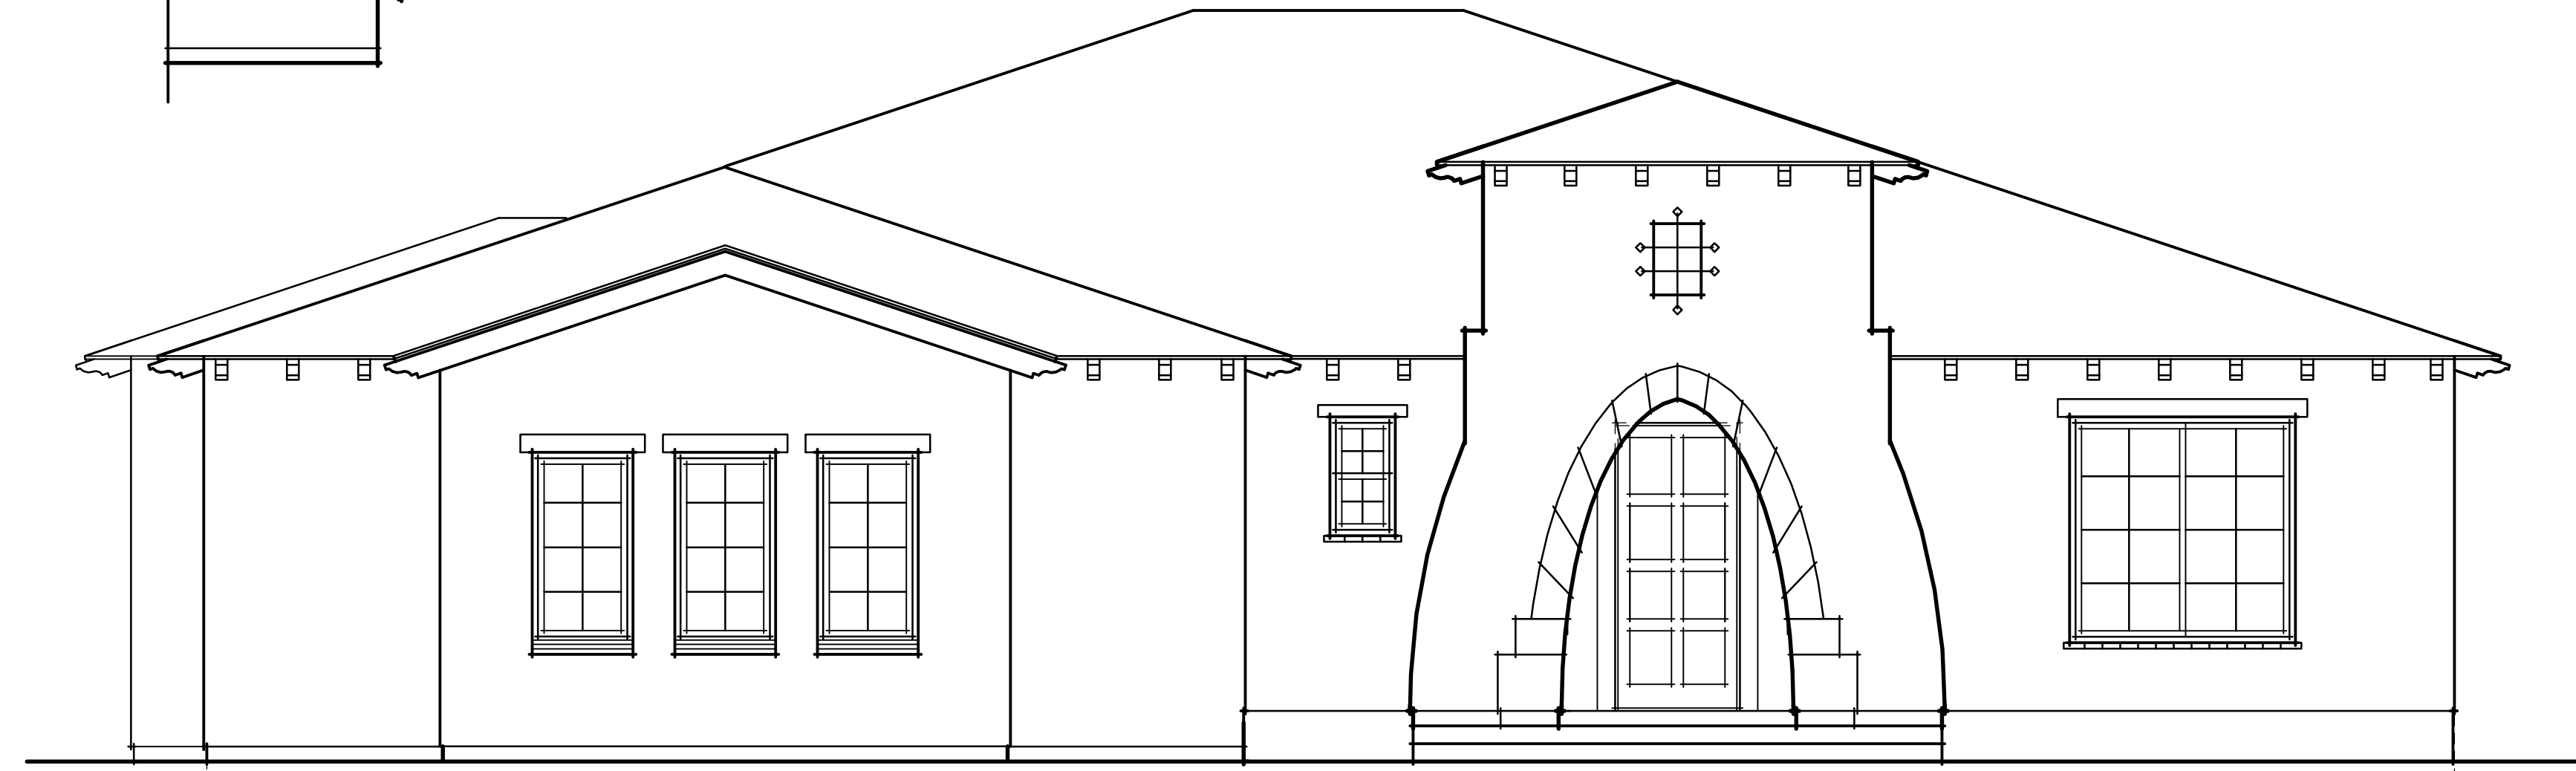


OPTIONAL FRONT ELEVATION 'A'

SCALE: 1/4" = 1'-0"

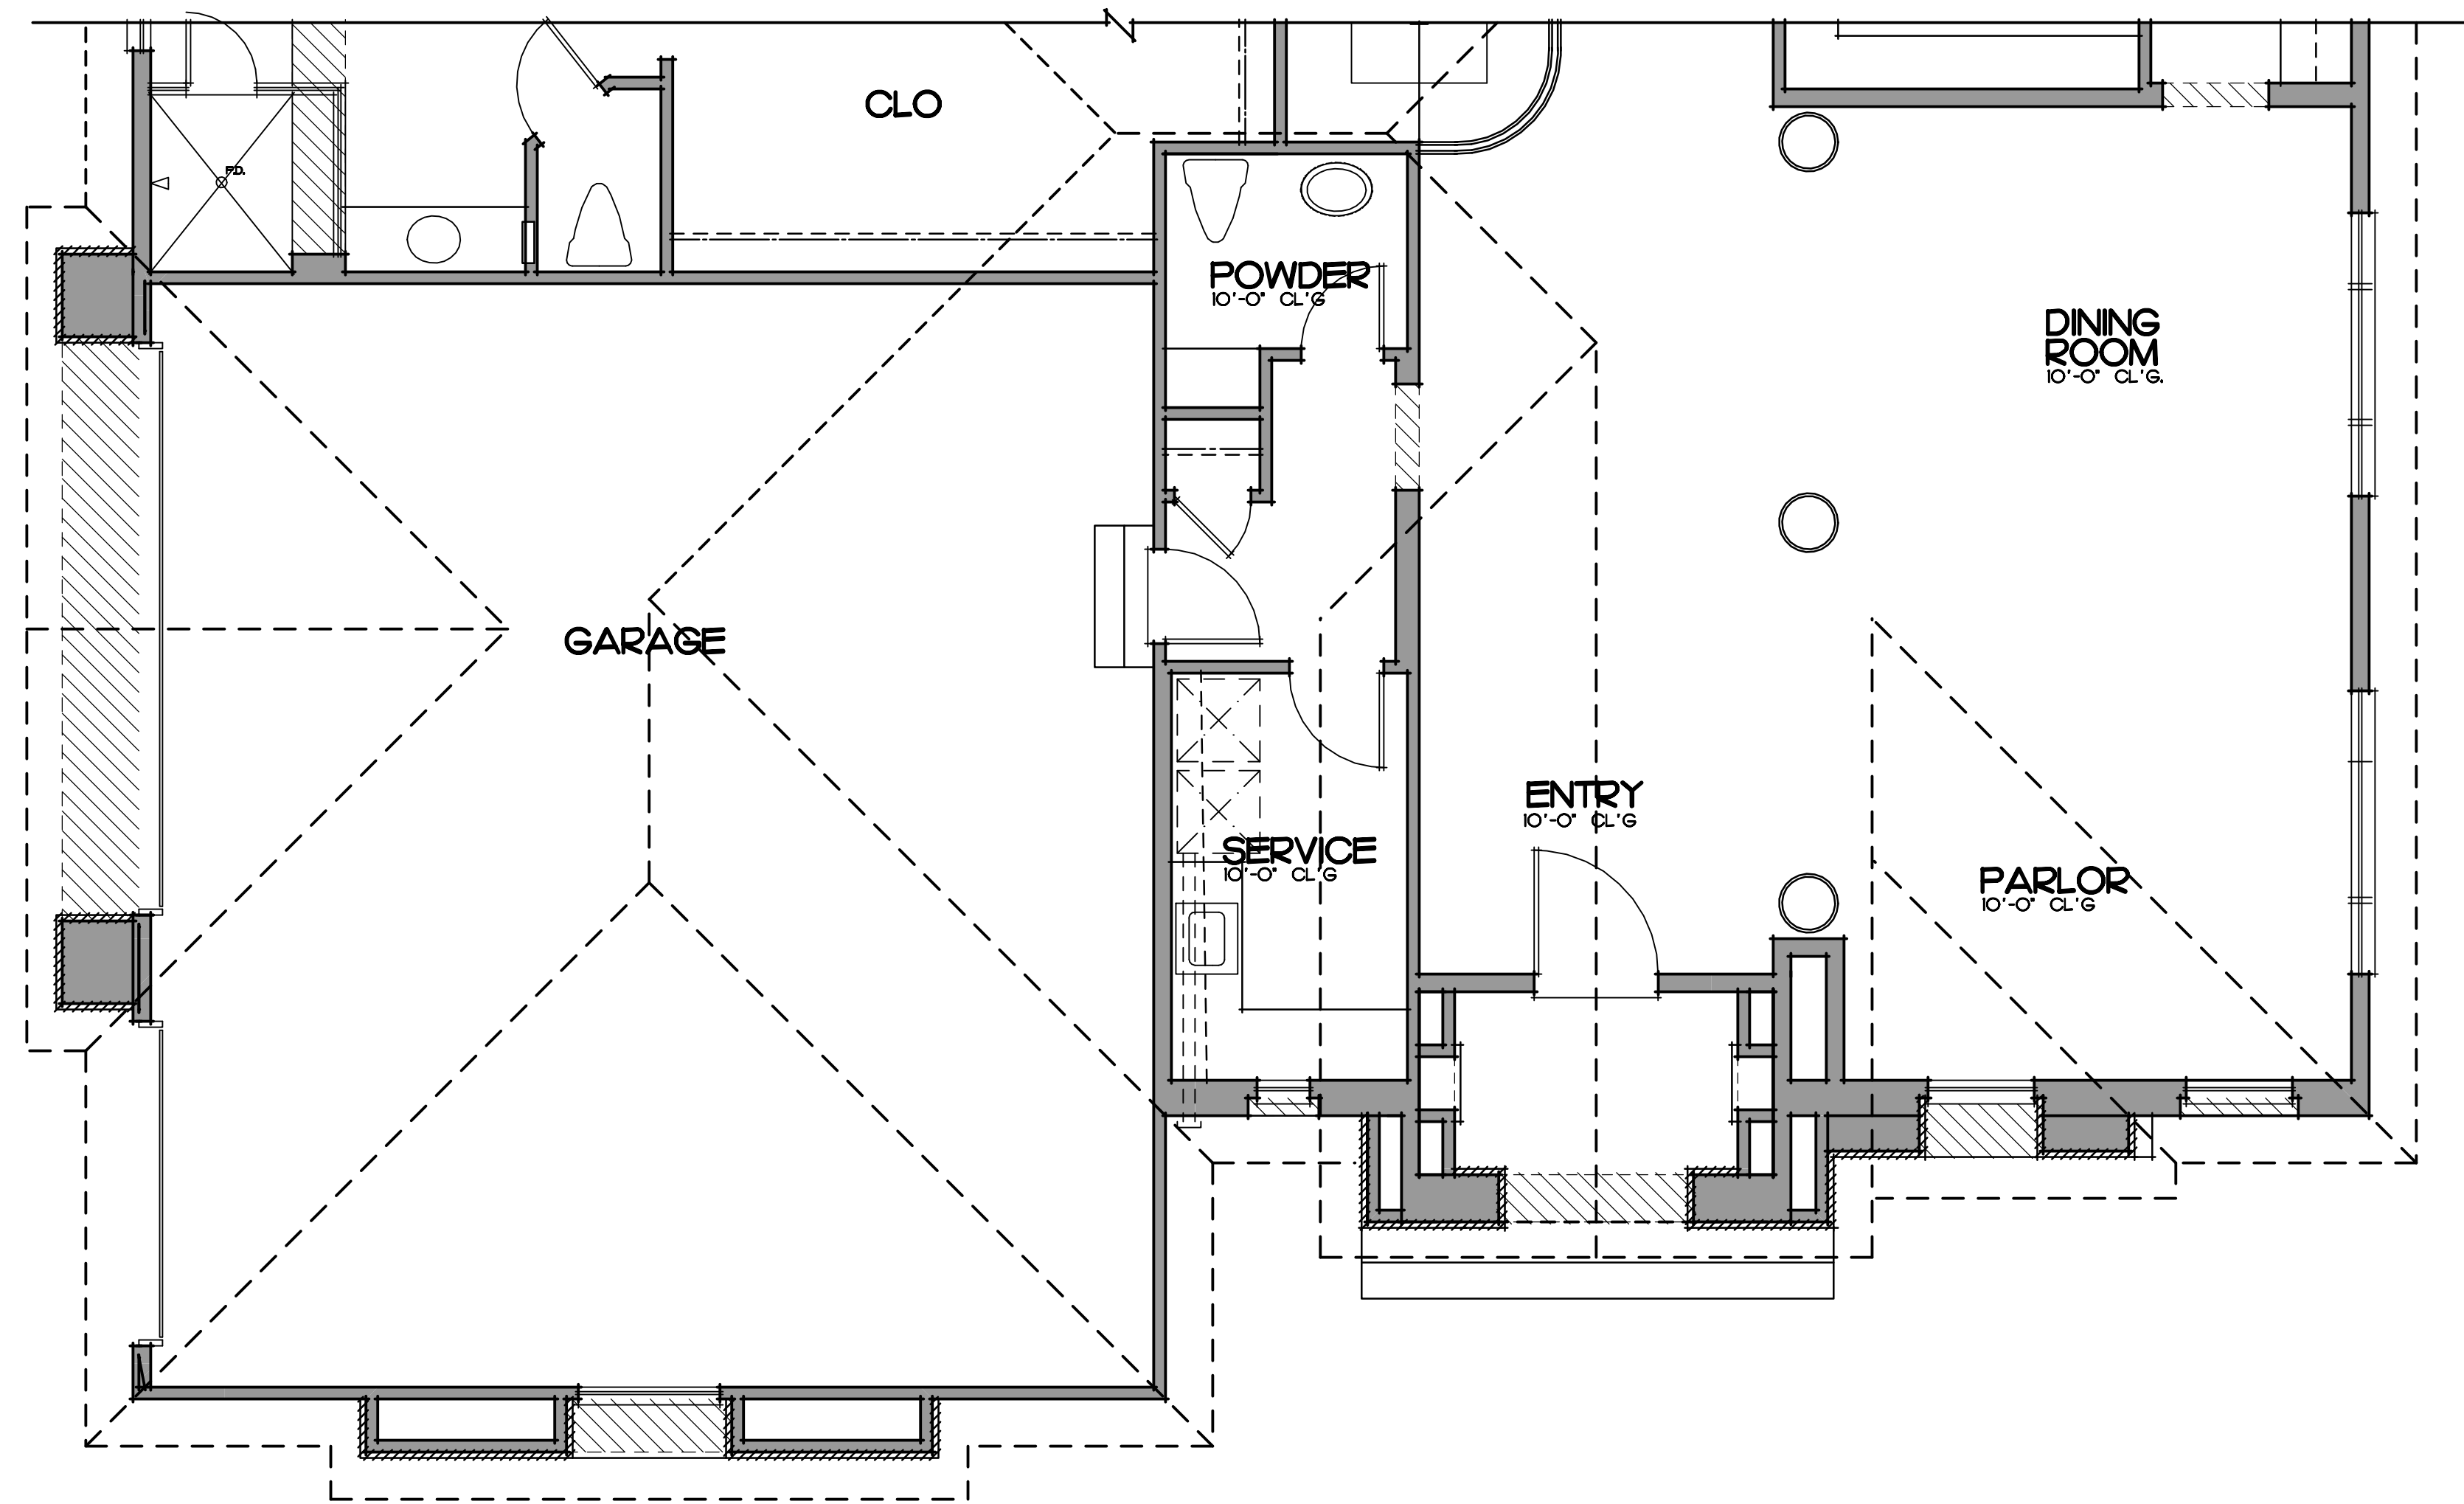

OPTIONAL GARAGE ELEVATION 'B'

SCALE: 1/4" = 1'-0"

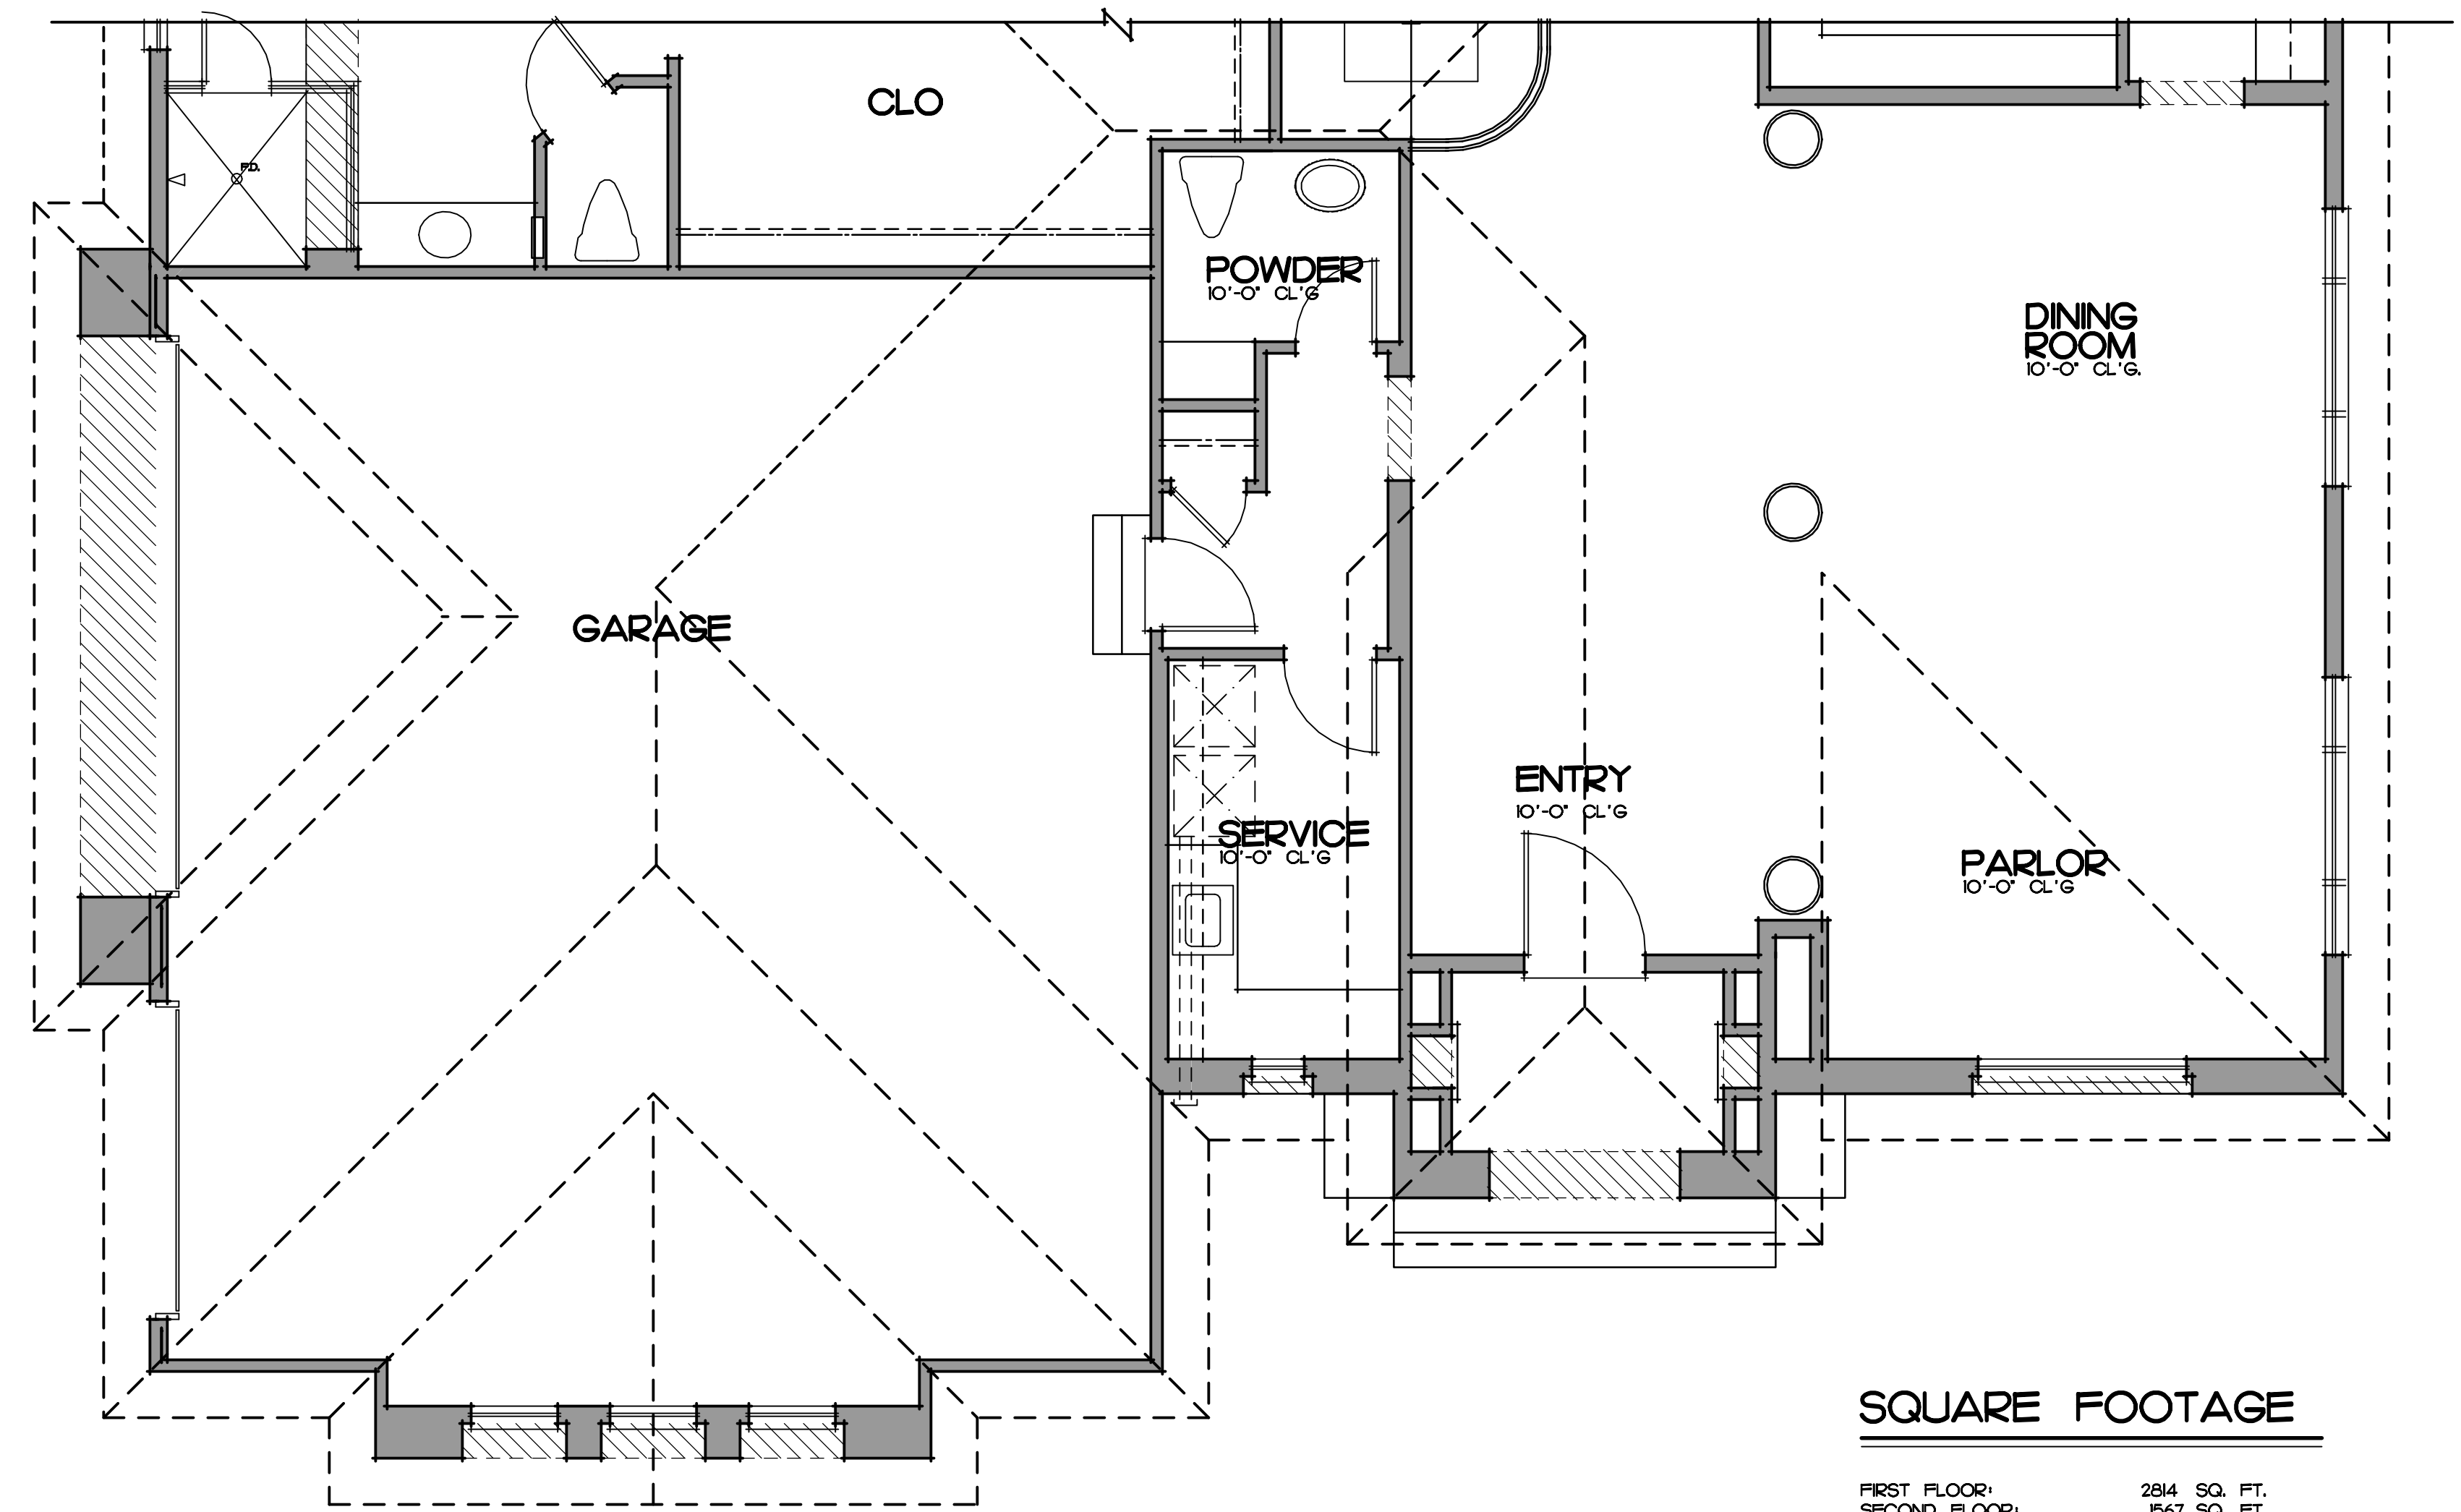

OPTIONAL GARAGE ELEVATION 'A'

SCALE: 1/4" = 1'-0"

SQUARE FOOTAGE

FIRST FLOOR:	284 SQ. FT.
SECOND FLOOR:	157 SQ. FT.
TOTAL:	438 SQ. FT.
GARAGE:	99 SQ. FT.