



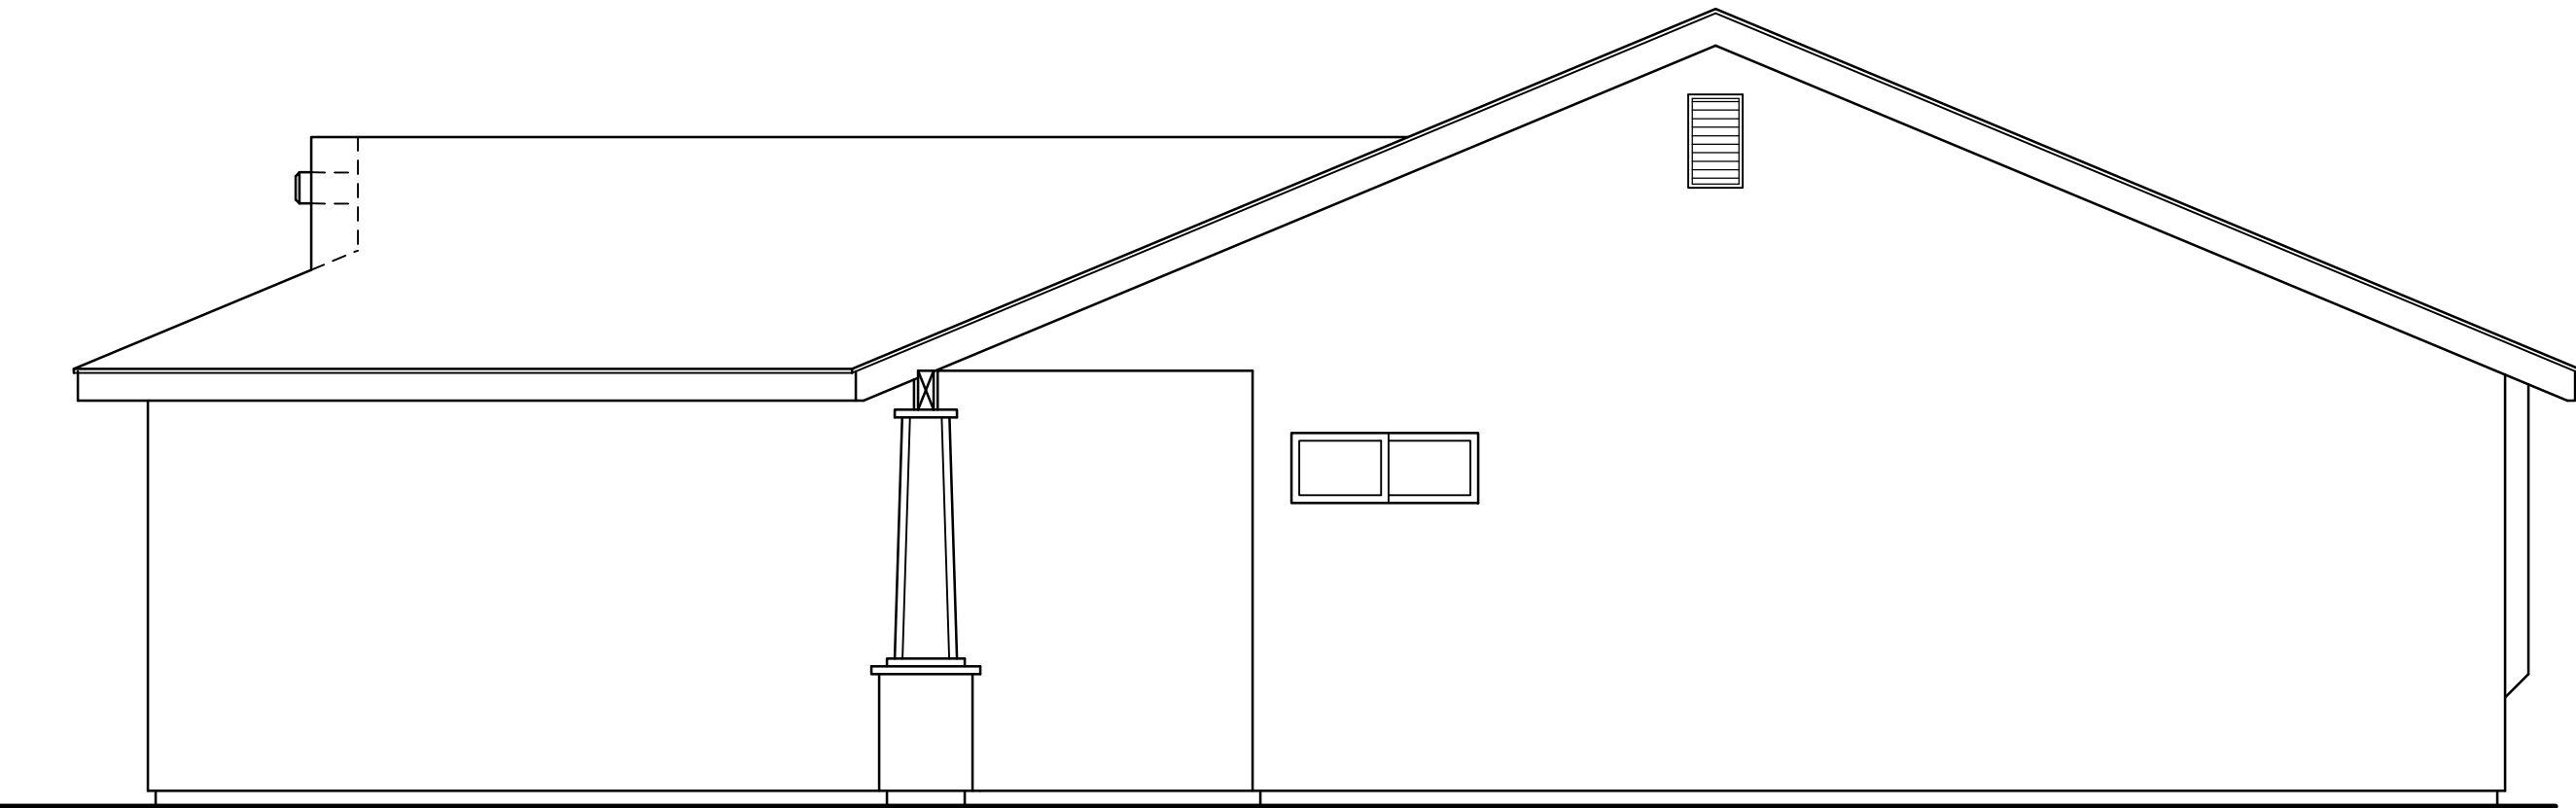


RIGHT ELEVATION

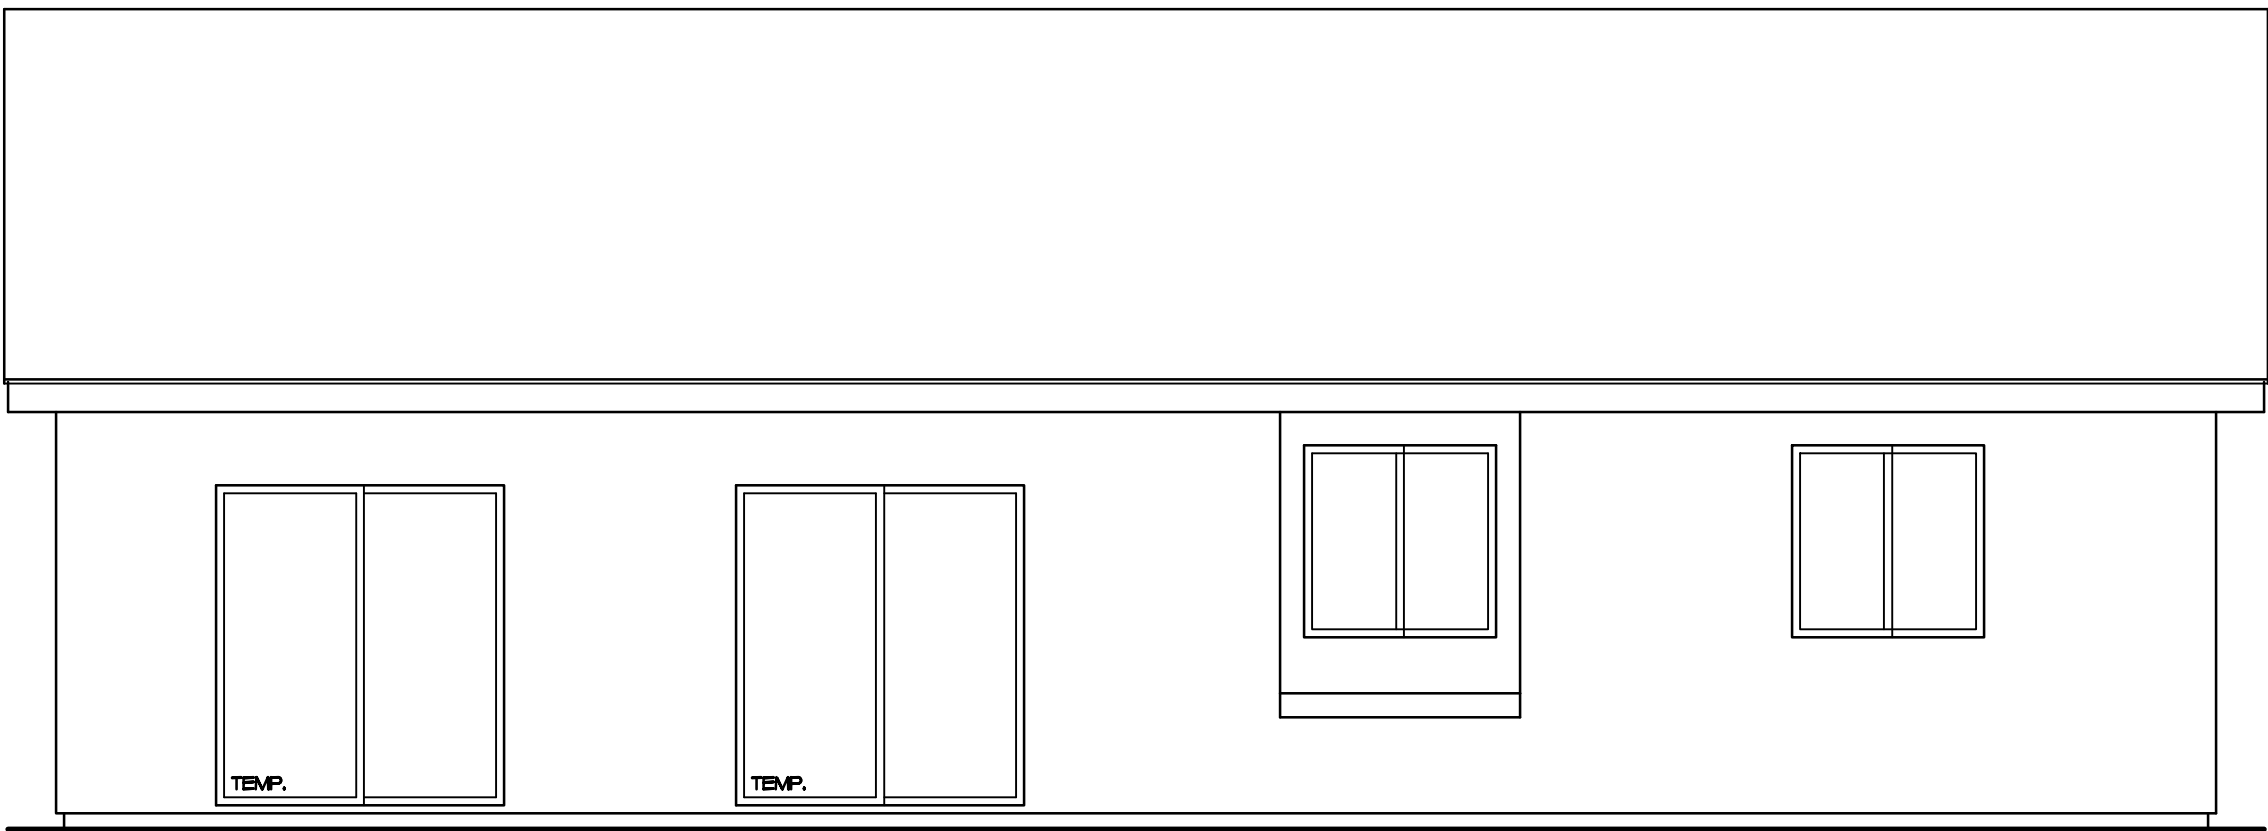


REAR ELEVATION

SCALE: 1/4" = 1'-0"

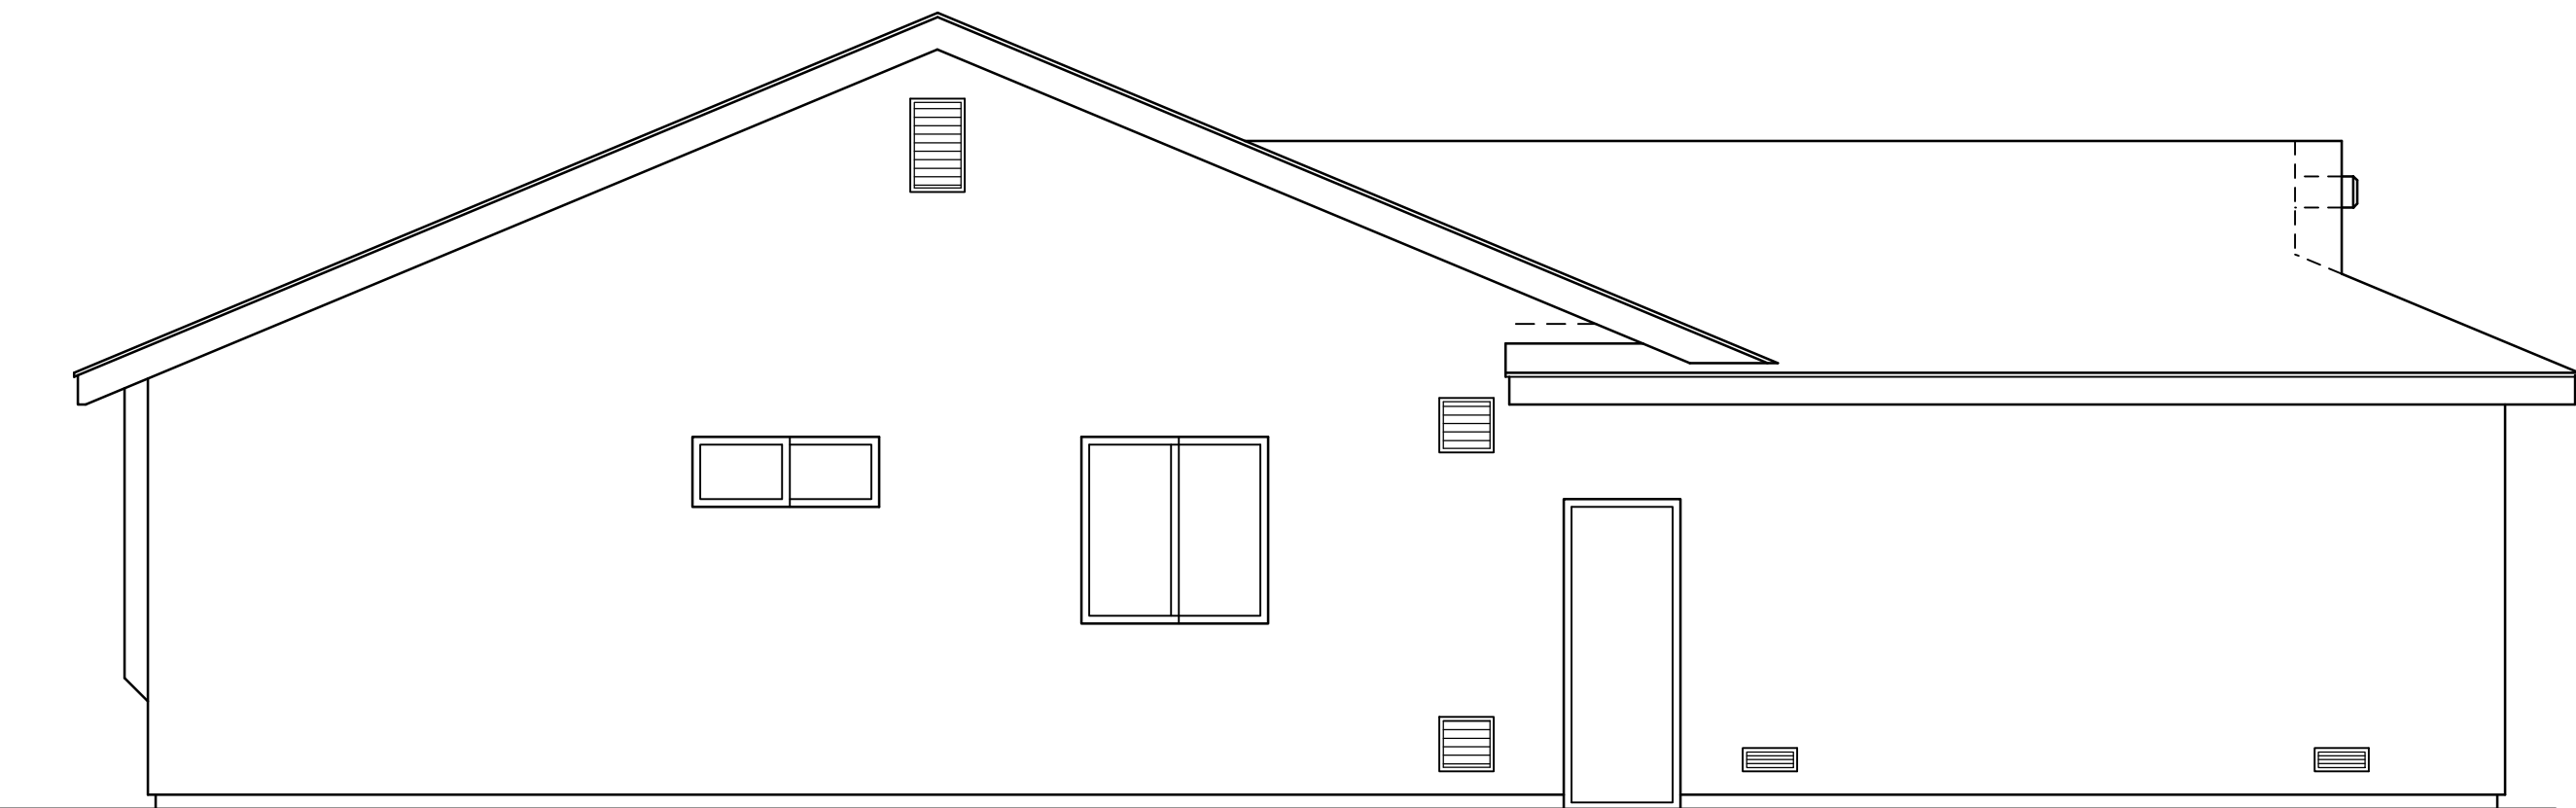


LEFT ELEVATION

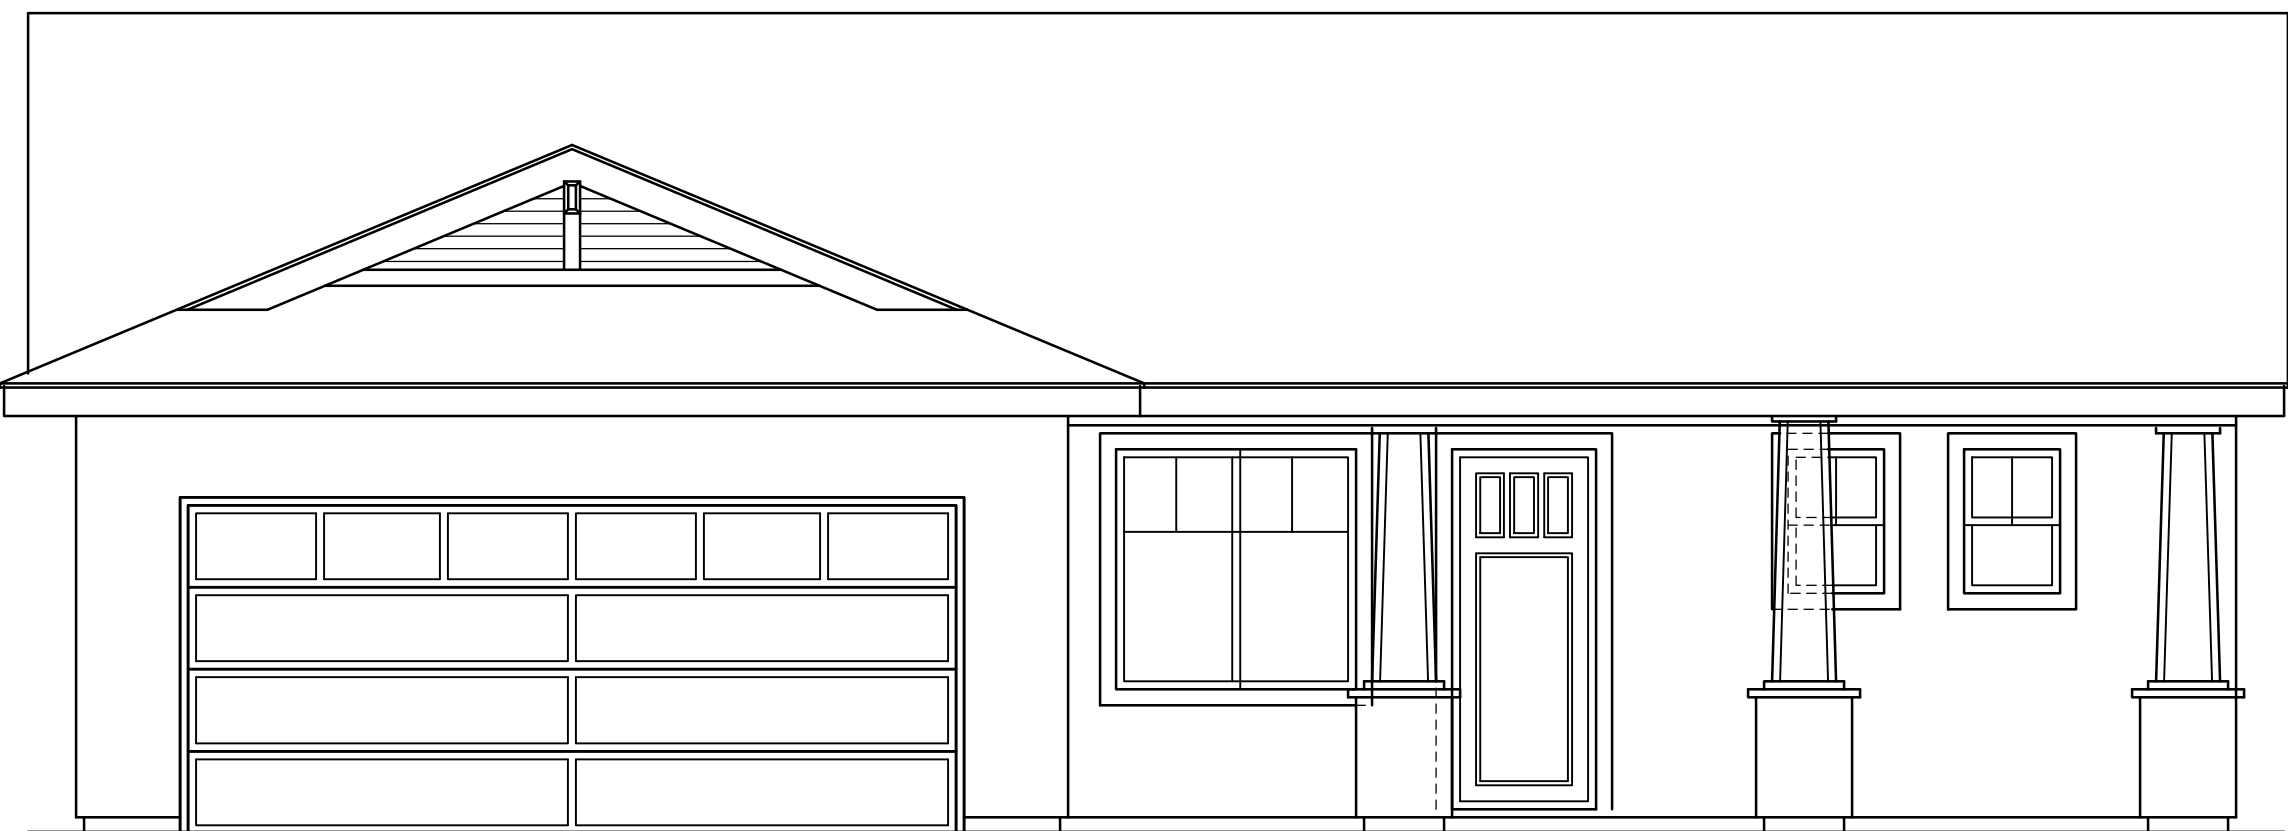

FRONT ELEVATION

SCALE: 1/4" = 1'-0"

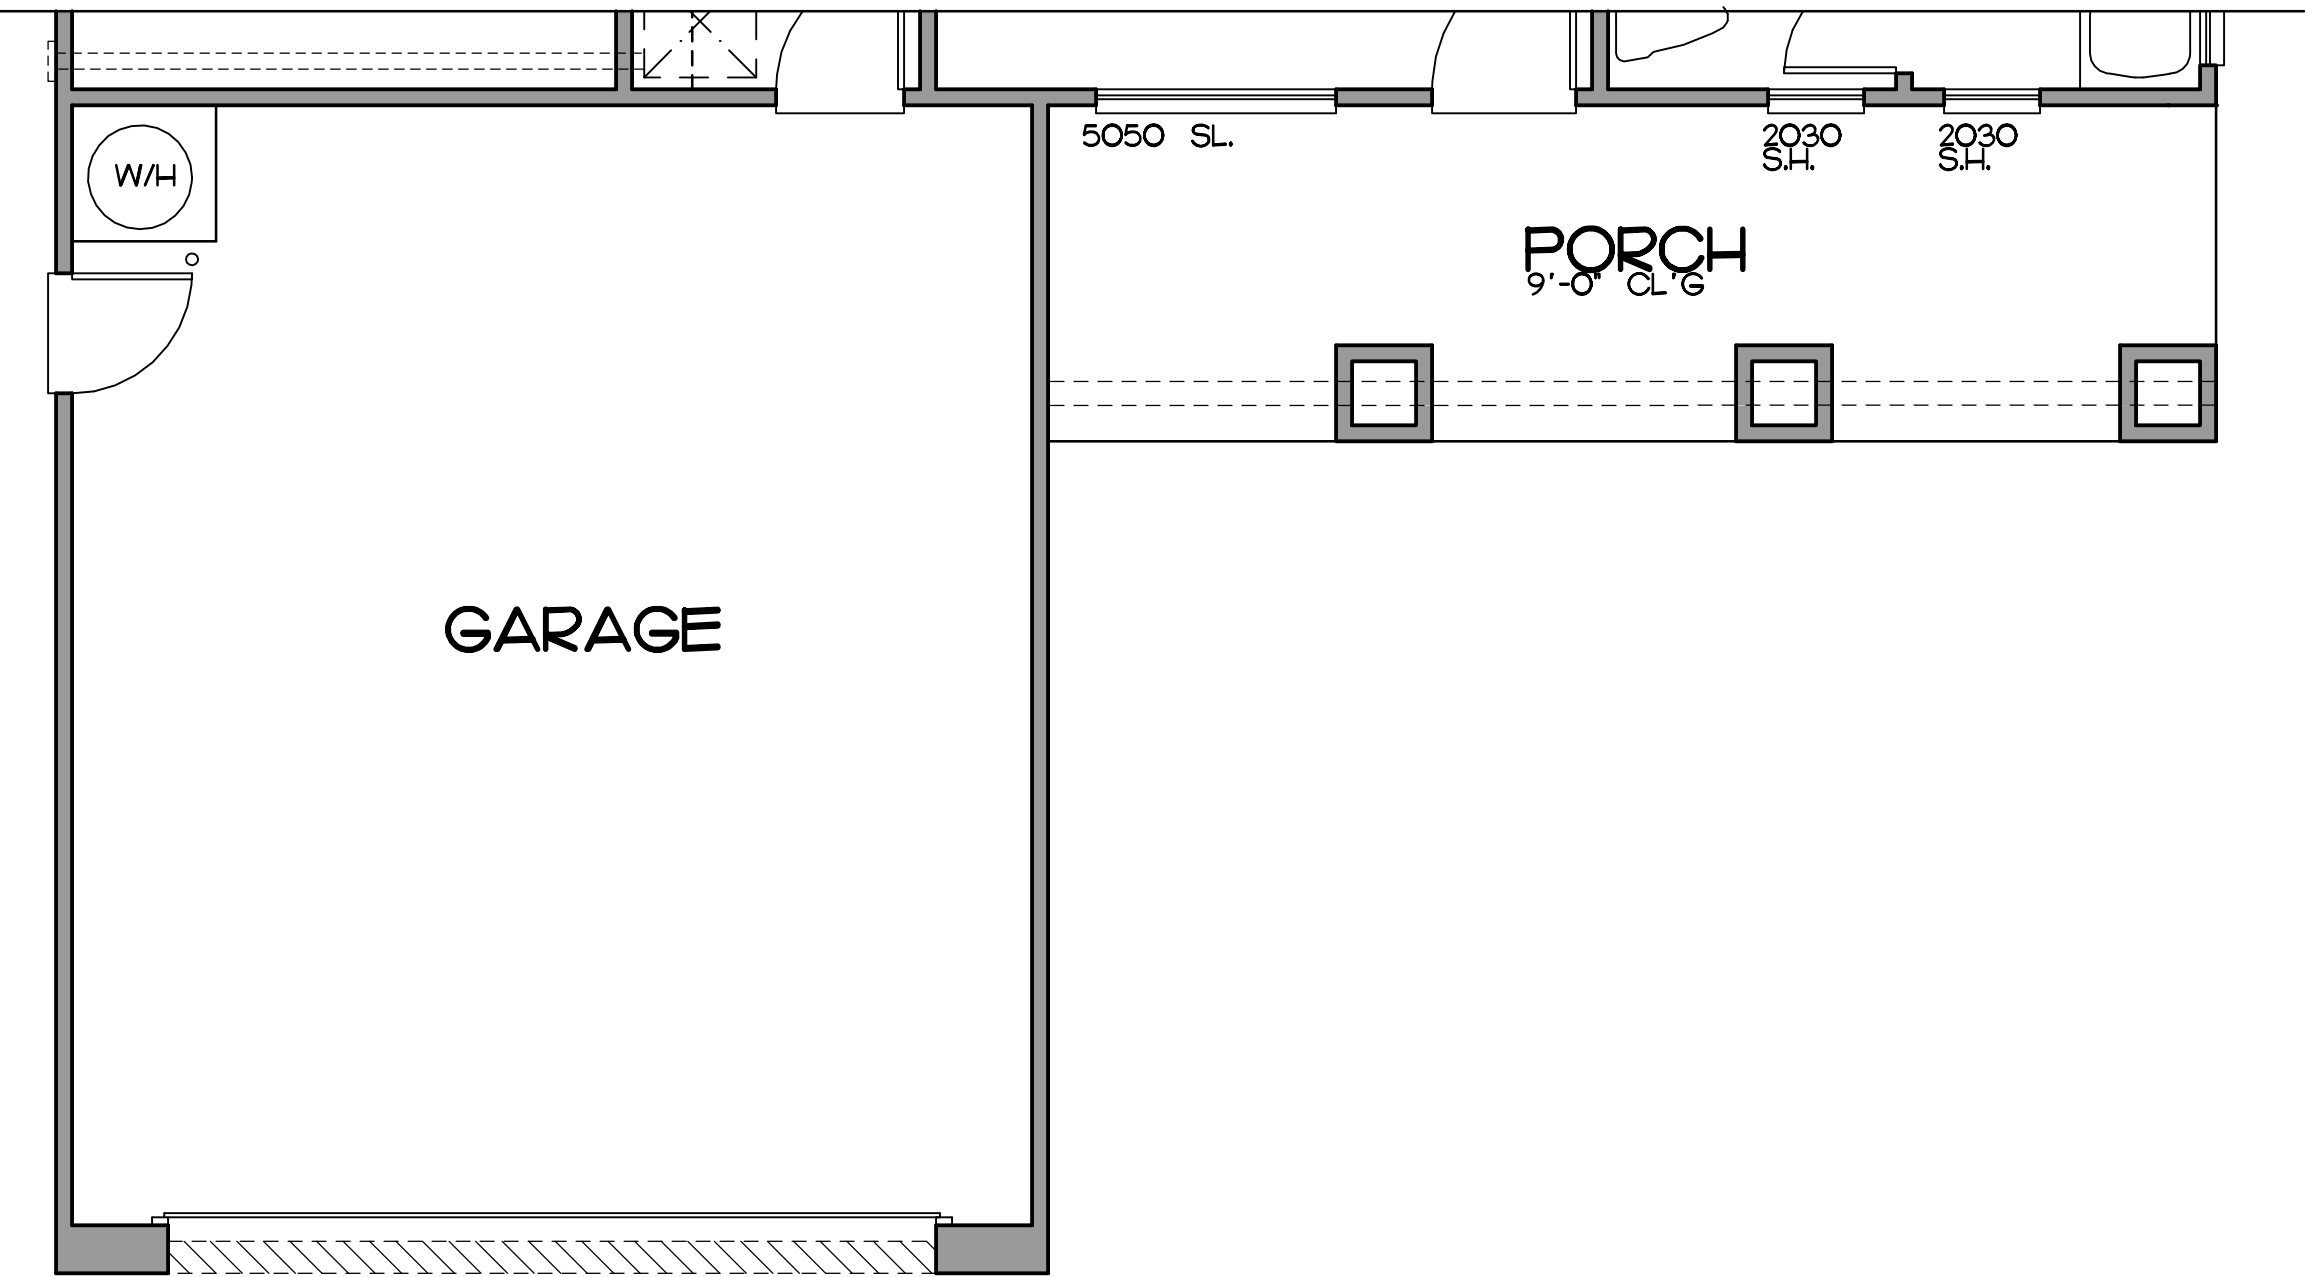

FLOOR PLAN ADDENDA

SCALE: 1/4" = 1'-0"

REFER TO BASIC PLAN FOR NOTES, CONDITIONS, AND DIMENSIONS NOT SHOWN