




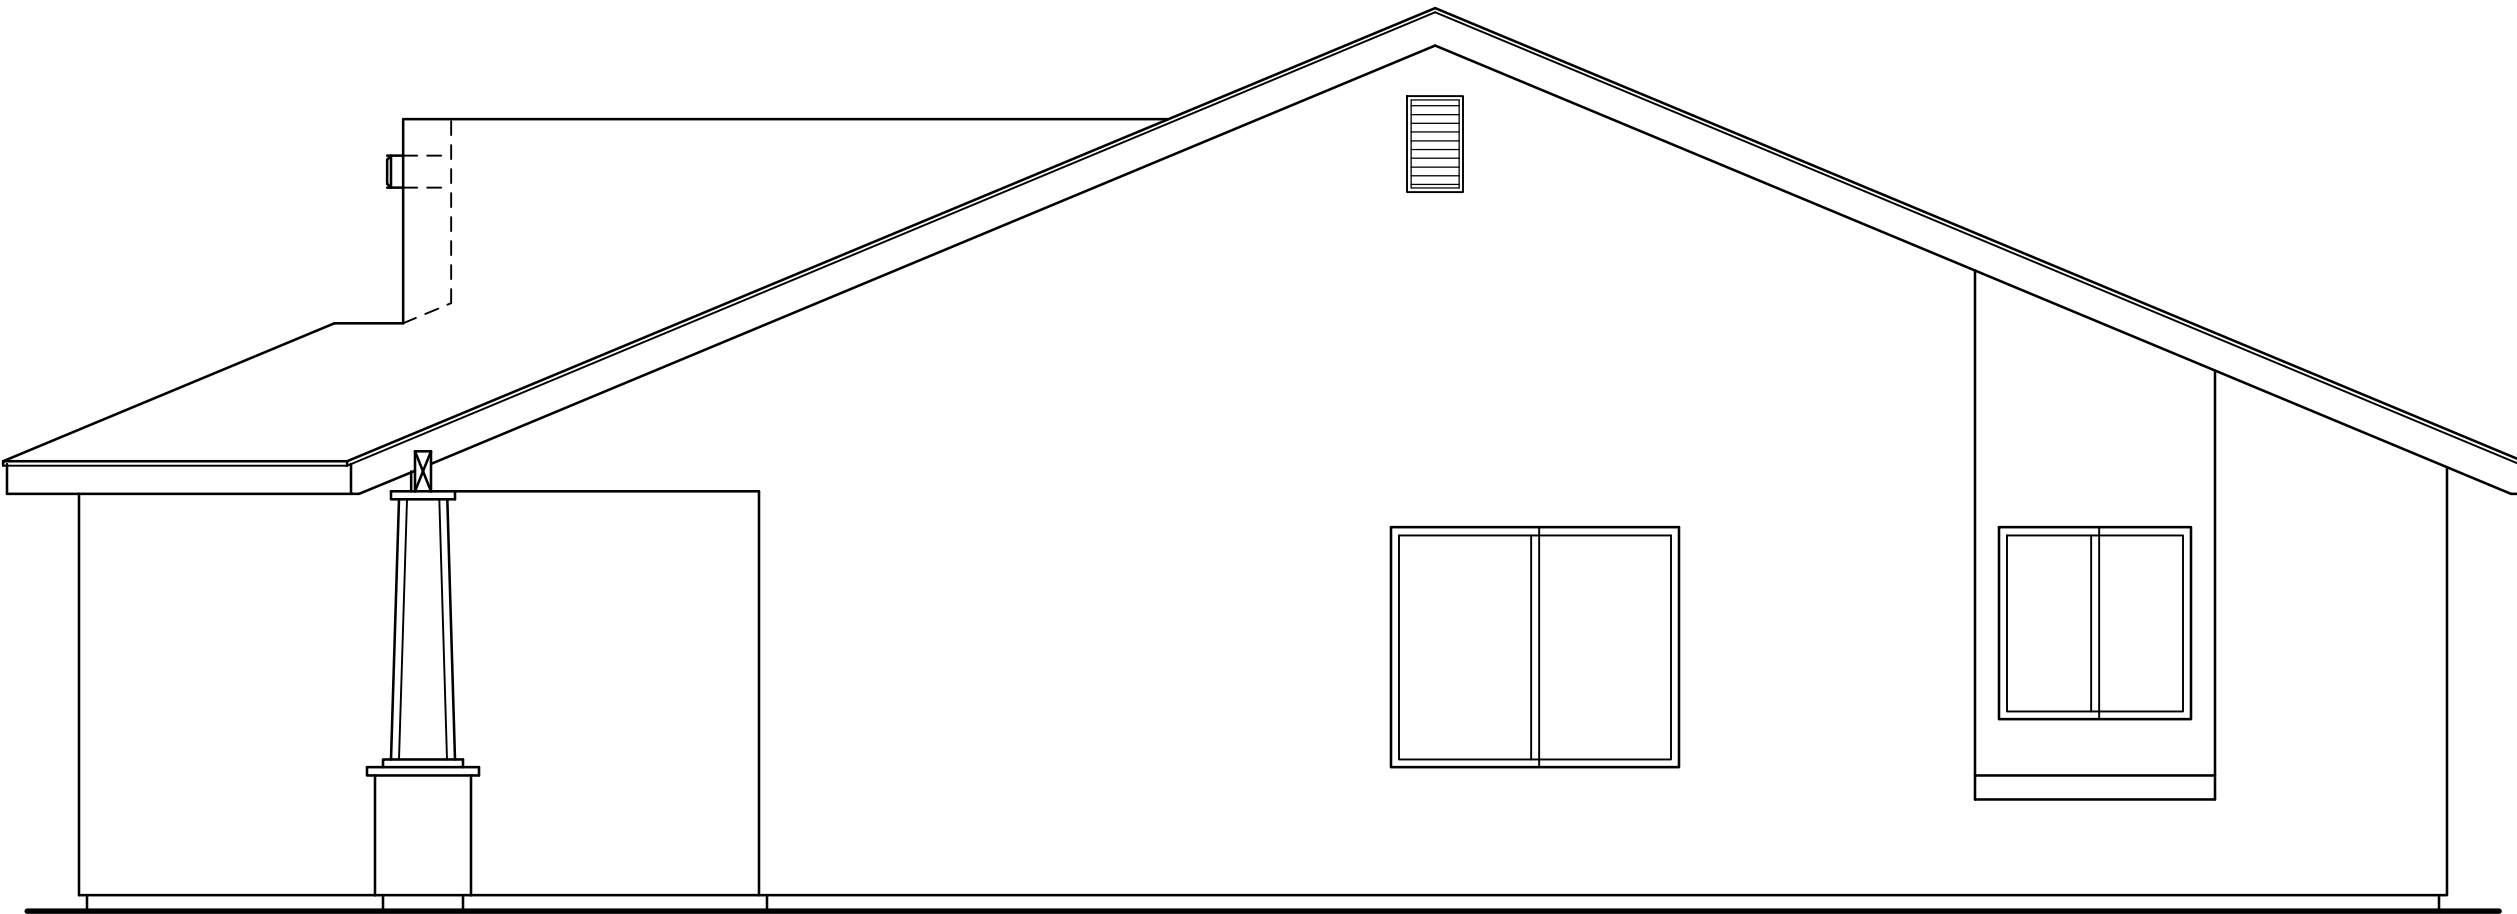

RIGHT ELEVATION

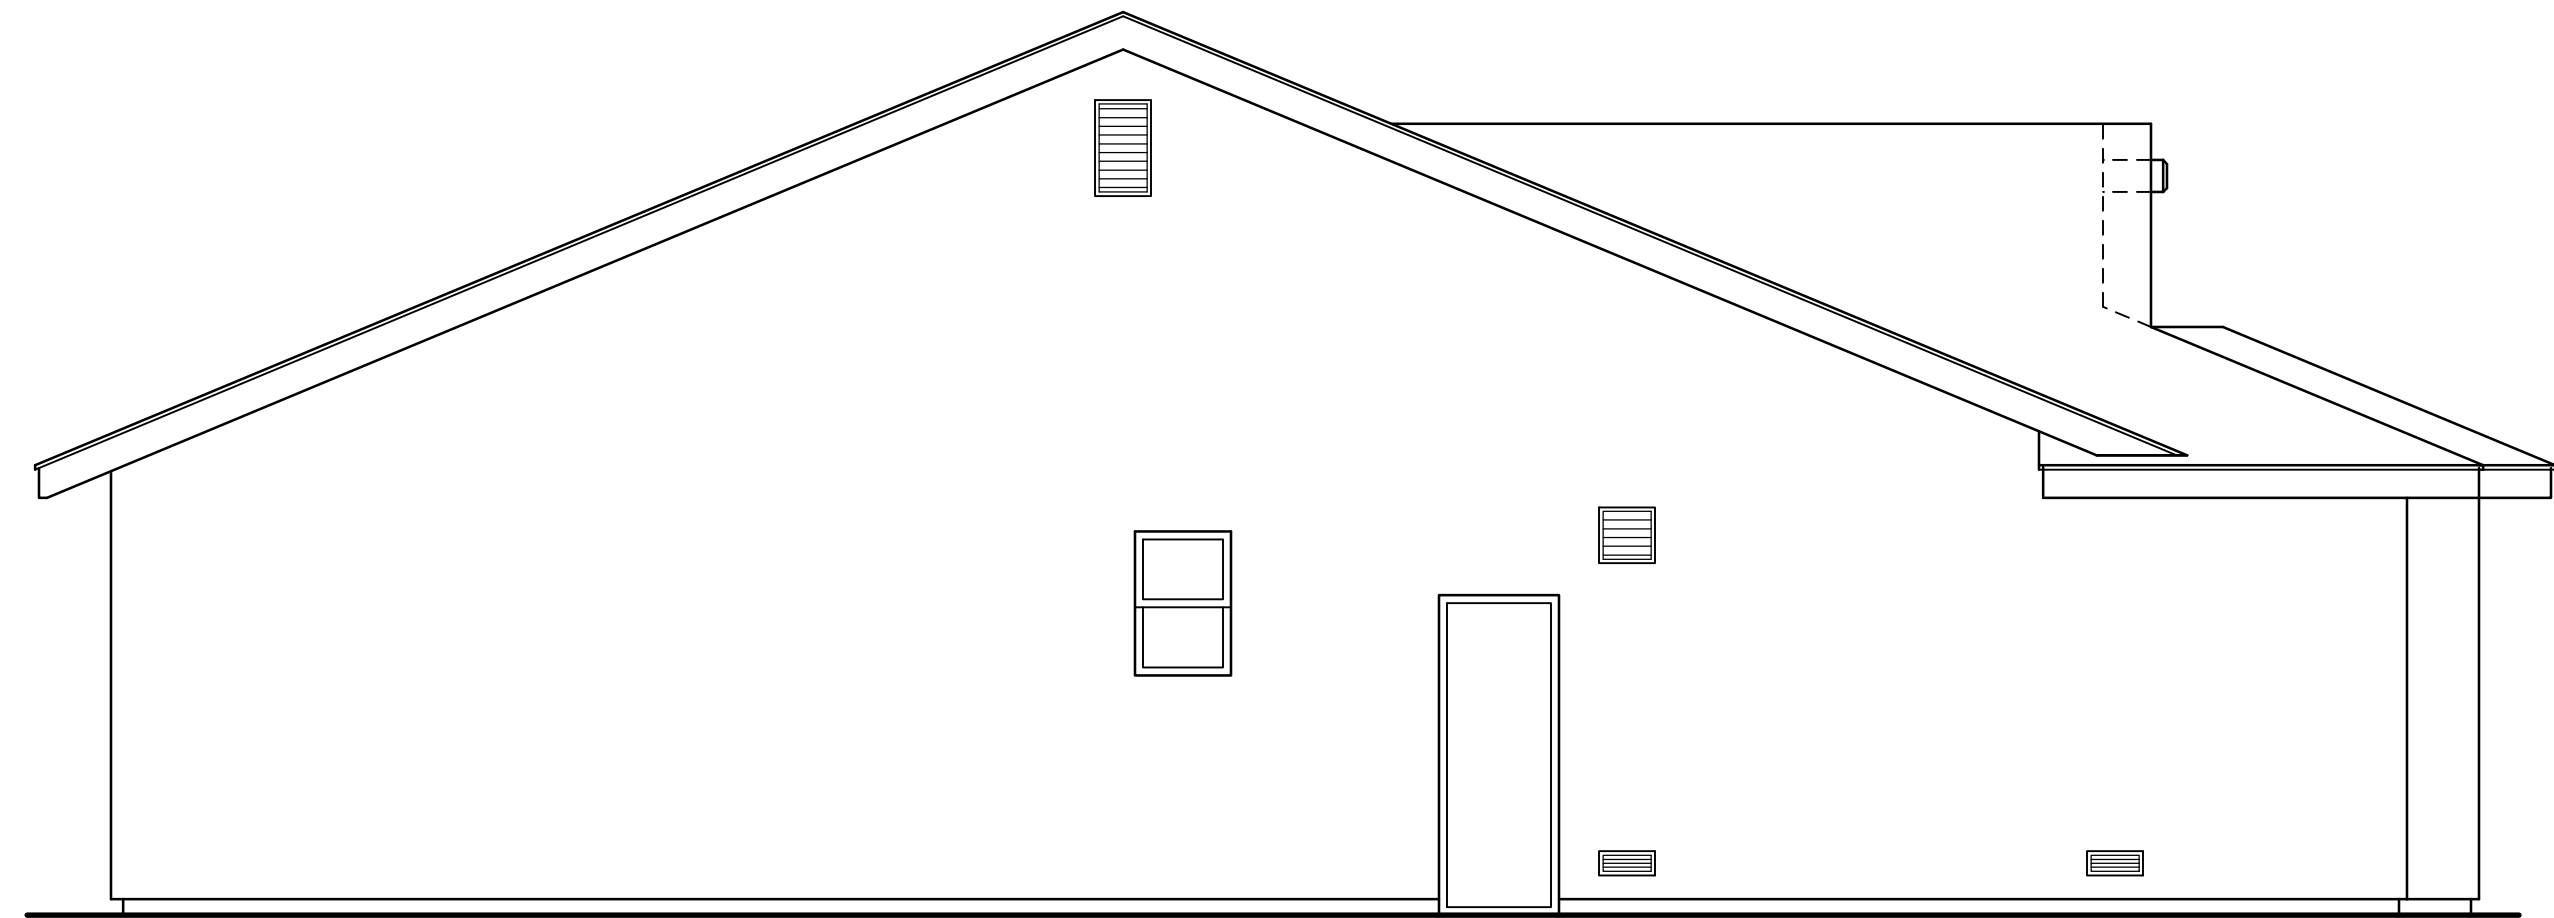


LEFT ELEVATION

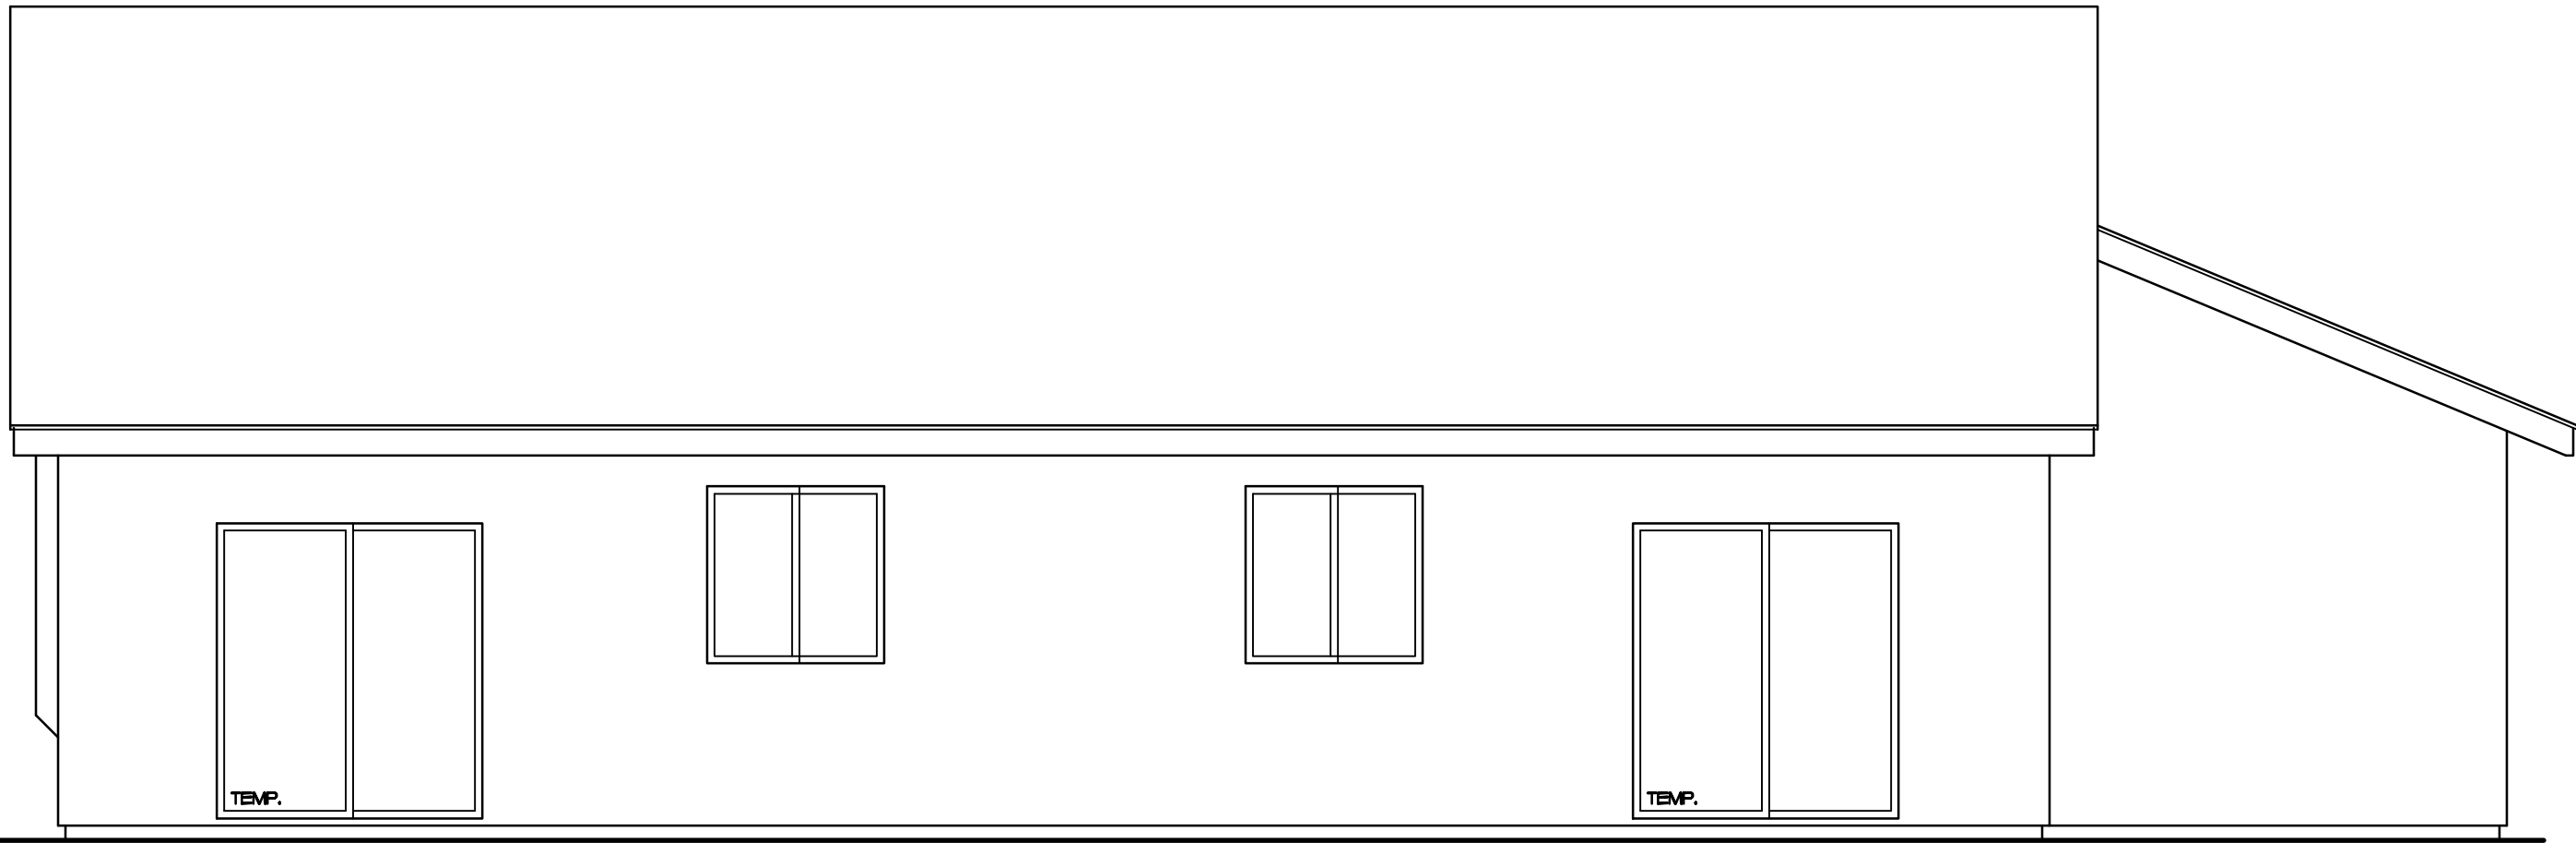

REAR ELEVATION

SCALE: 1/4" = 1'-0"

REFER TO BASIC PLAN FOR NOTES, CONDITIONS, AND DIMENSIONS NOT SHOWN

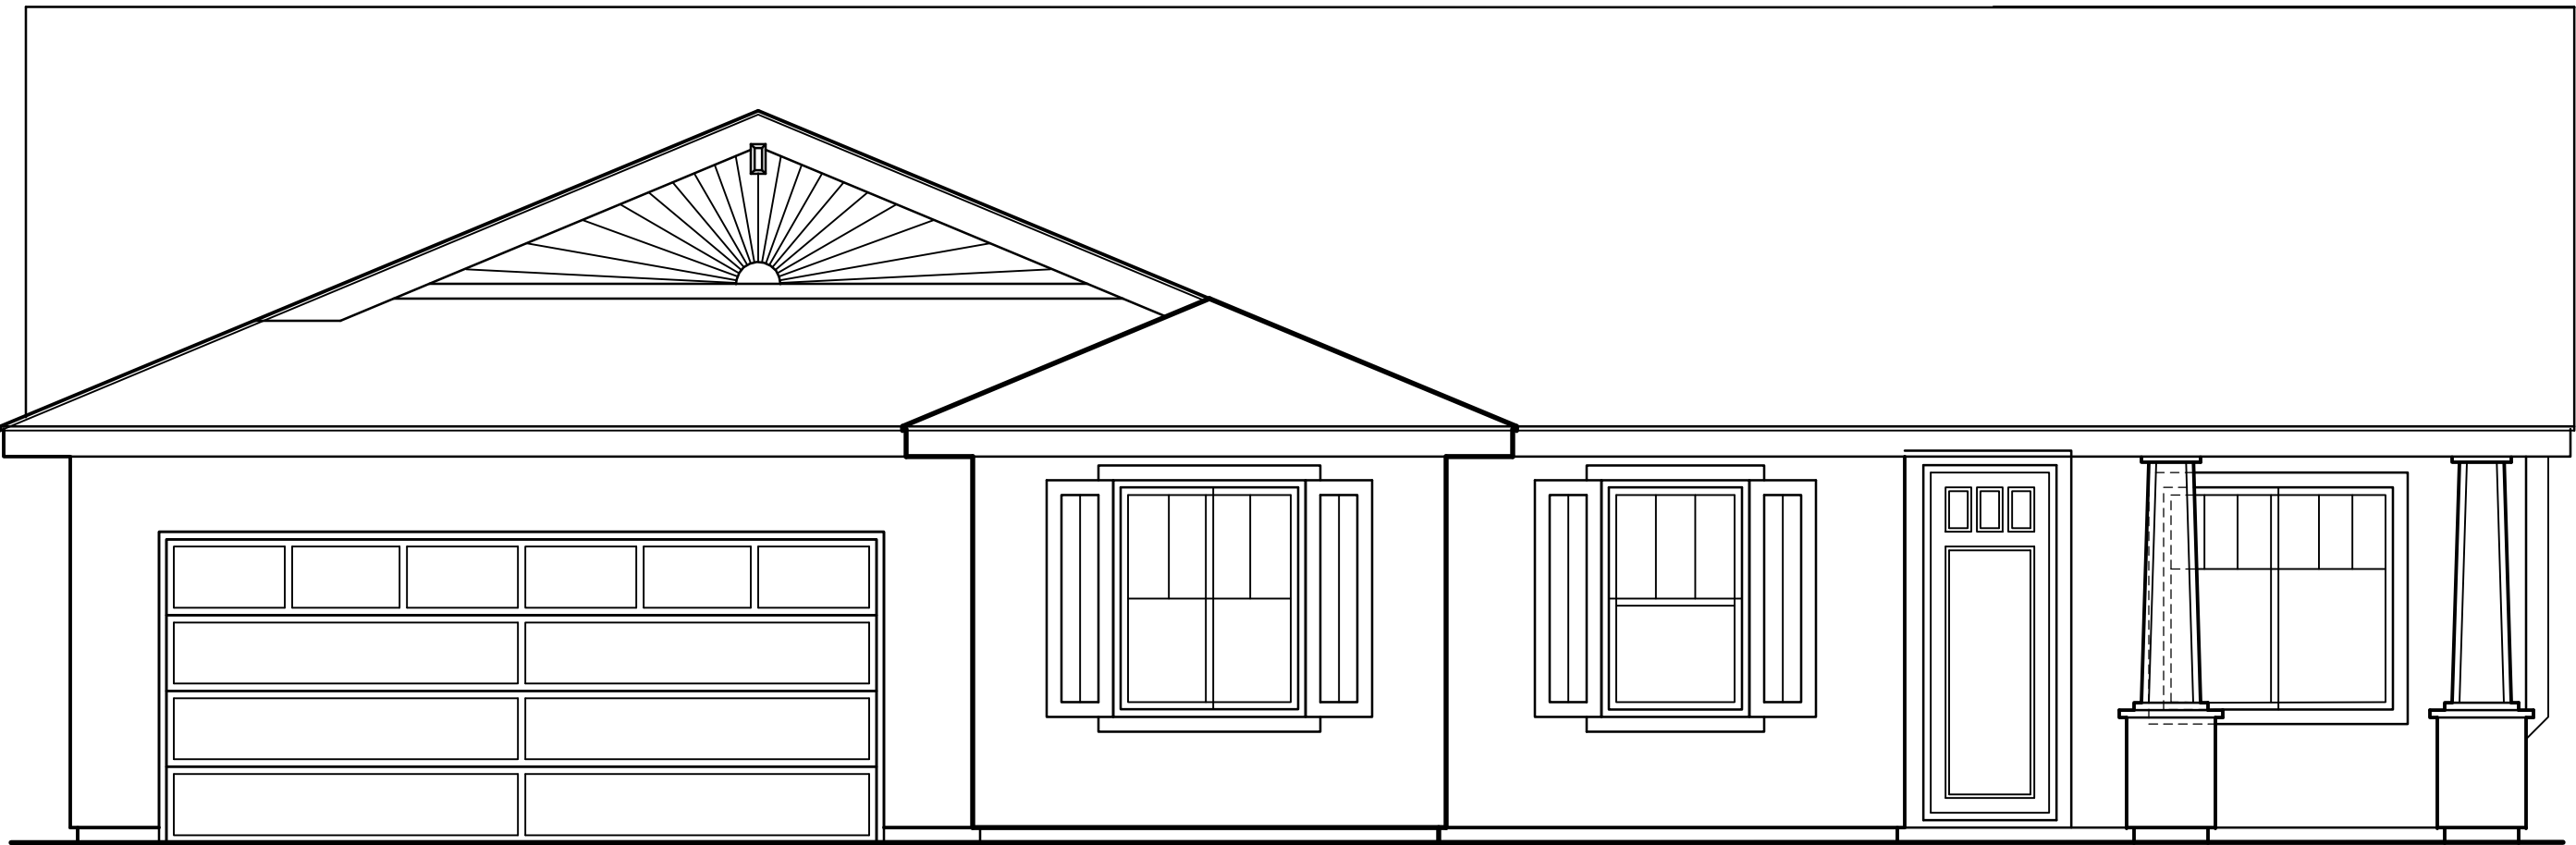

FRONT ELEVATION

SCALE: 1/4" = 1'-0"

OPT. BEDROOM 5

SQUARE FOOTAGE

FLOOR:	1696 SQ. FT
GARAGE:	423 SQ. FT
PORCH:	98 SQ. FT

