



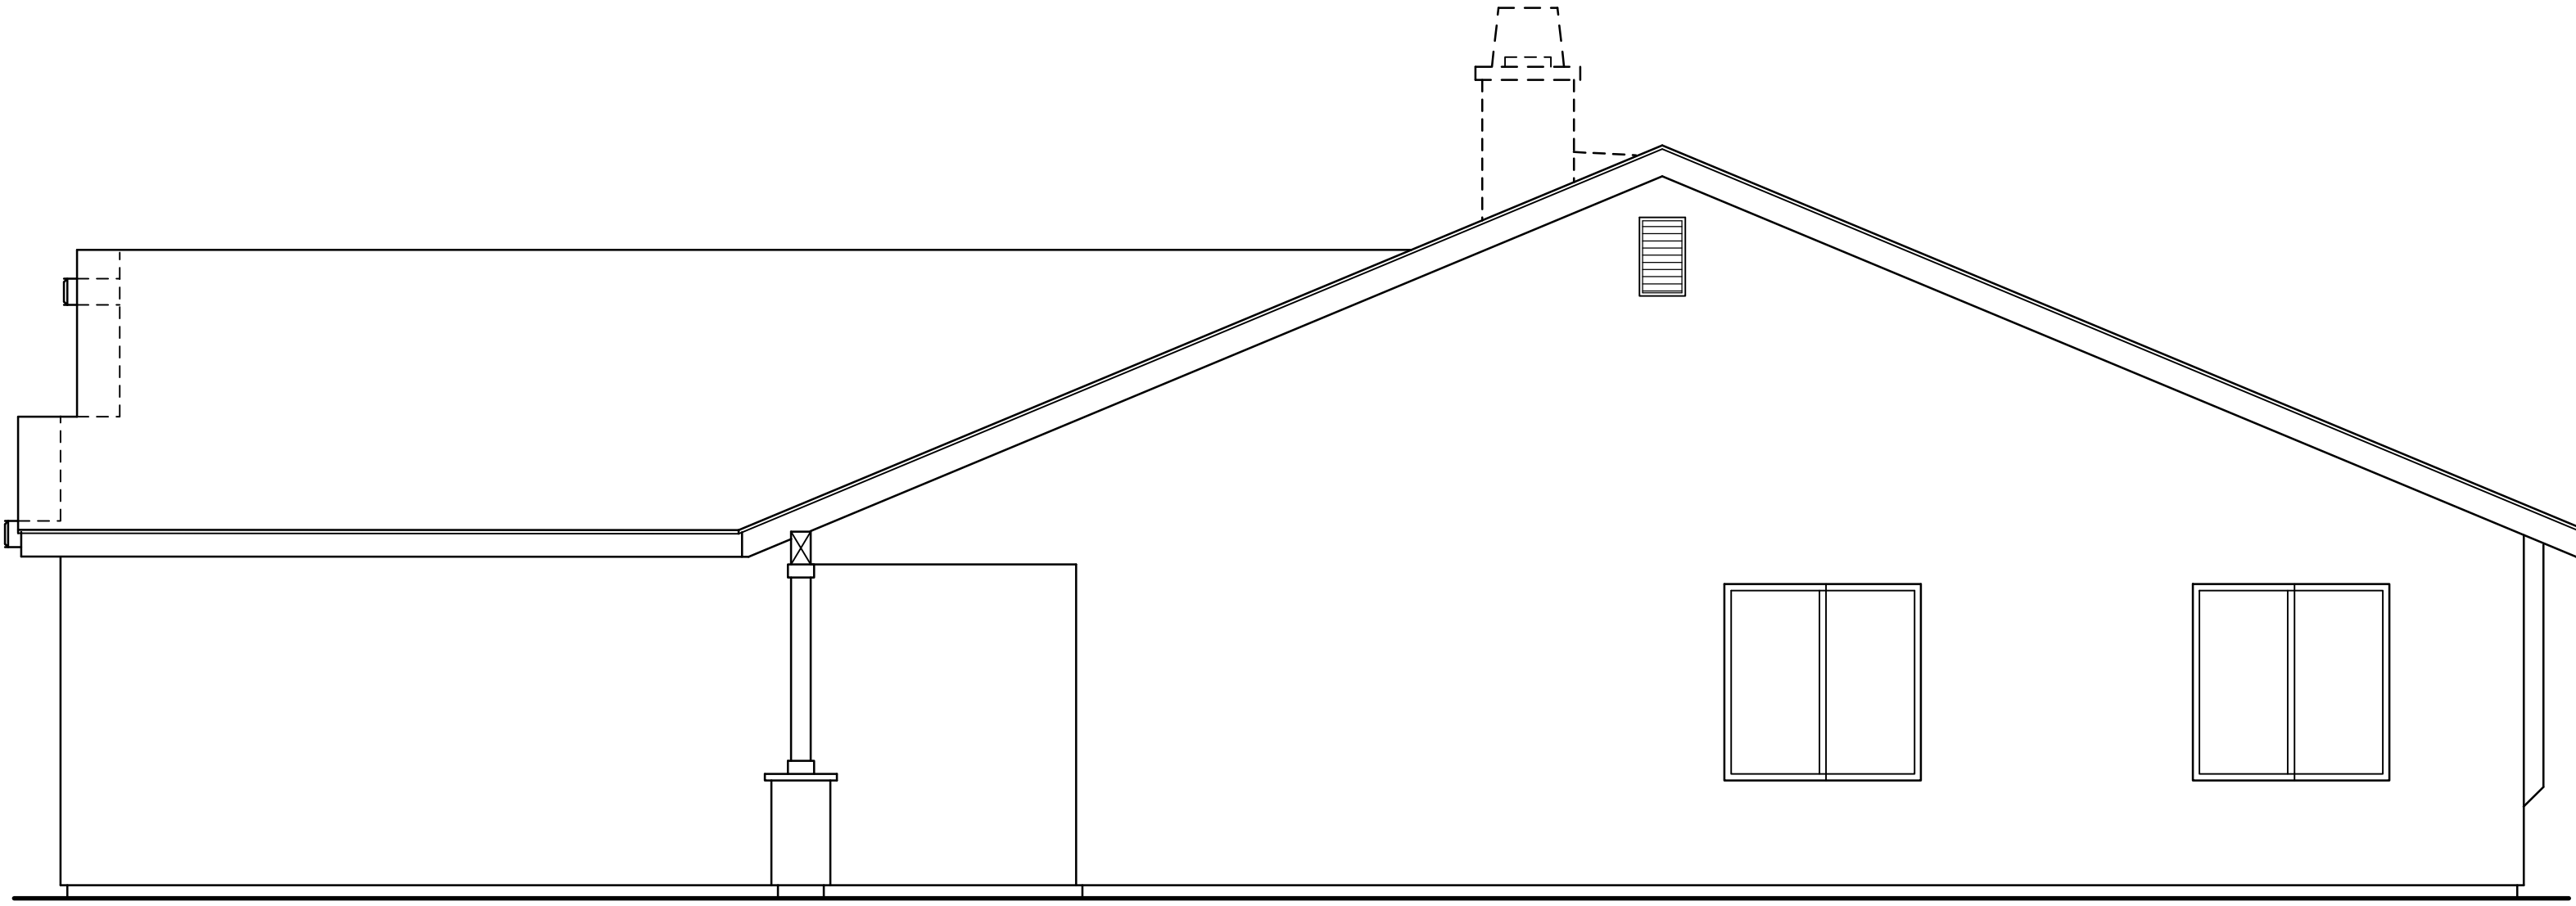


RIGHT ELEVATION

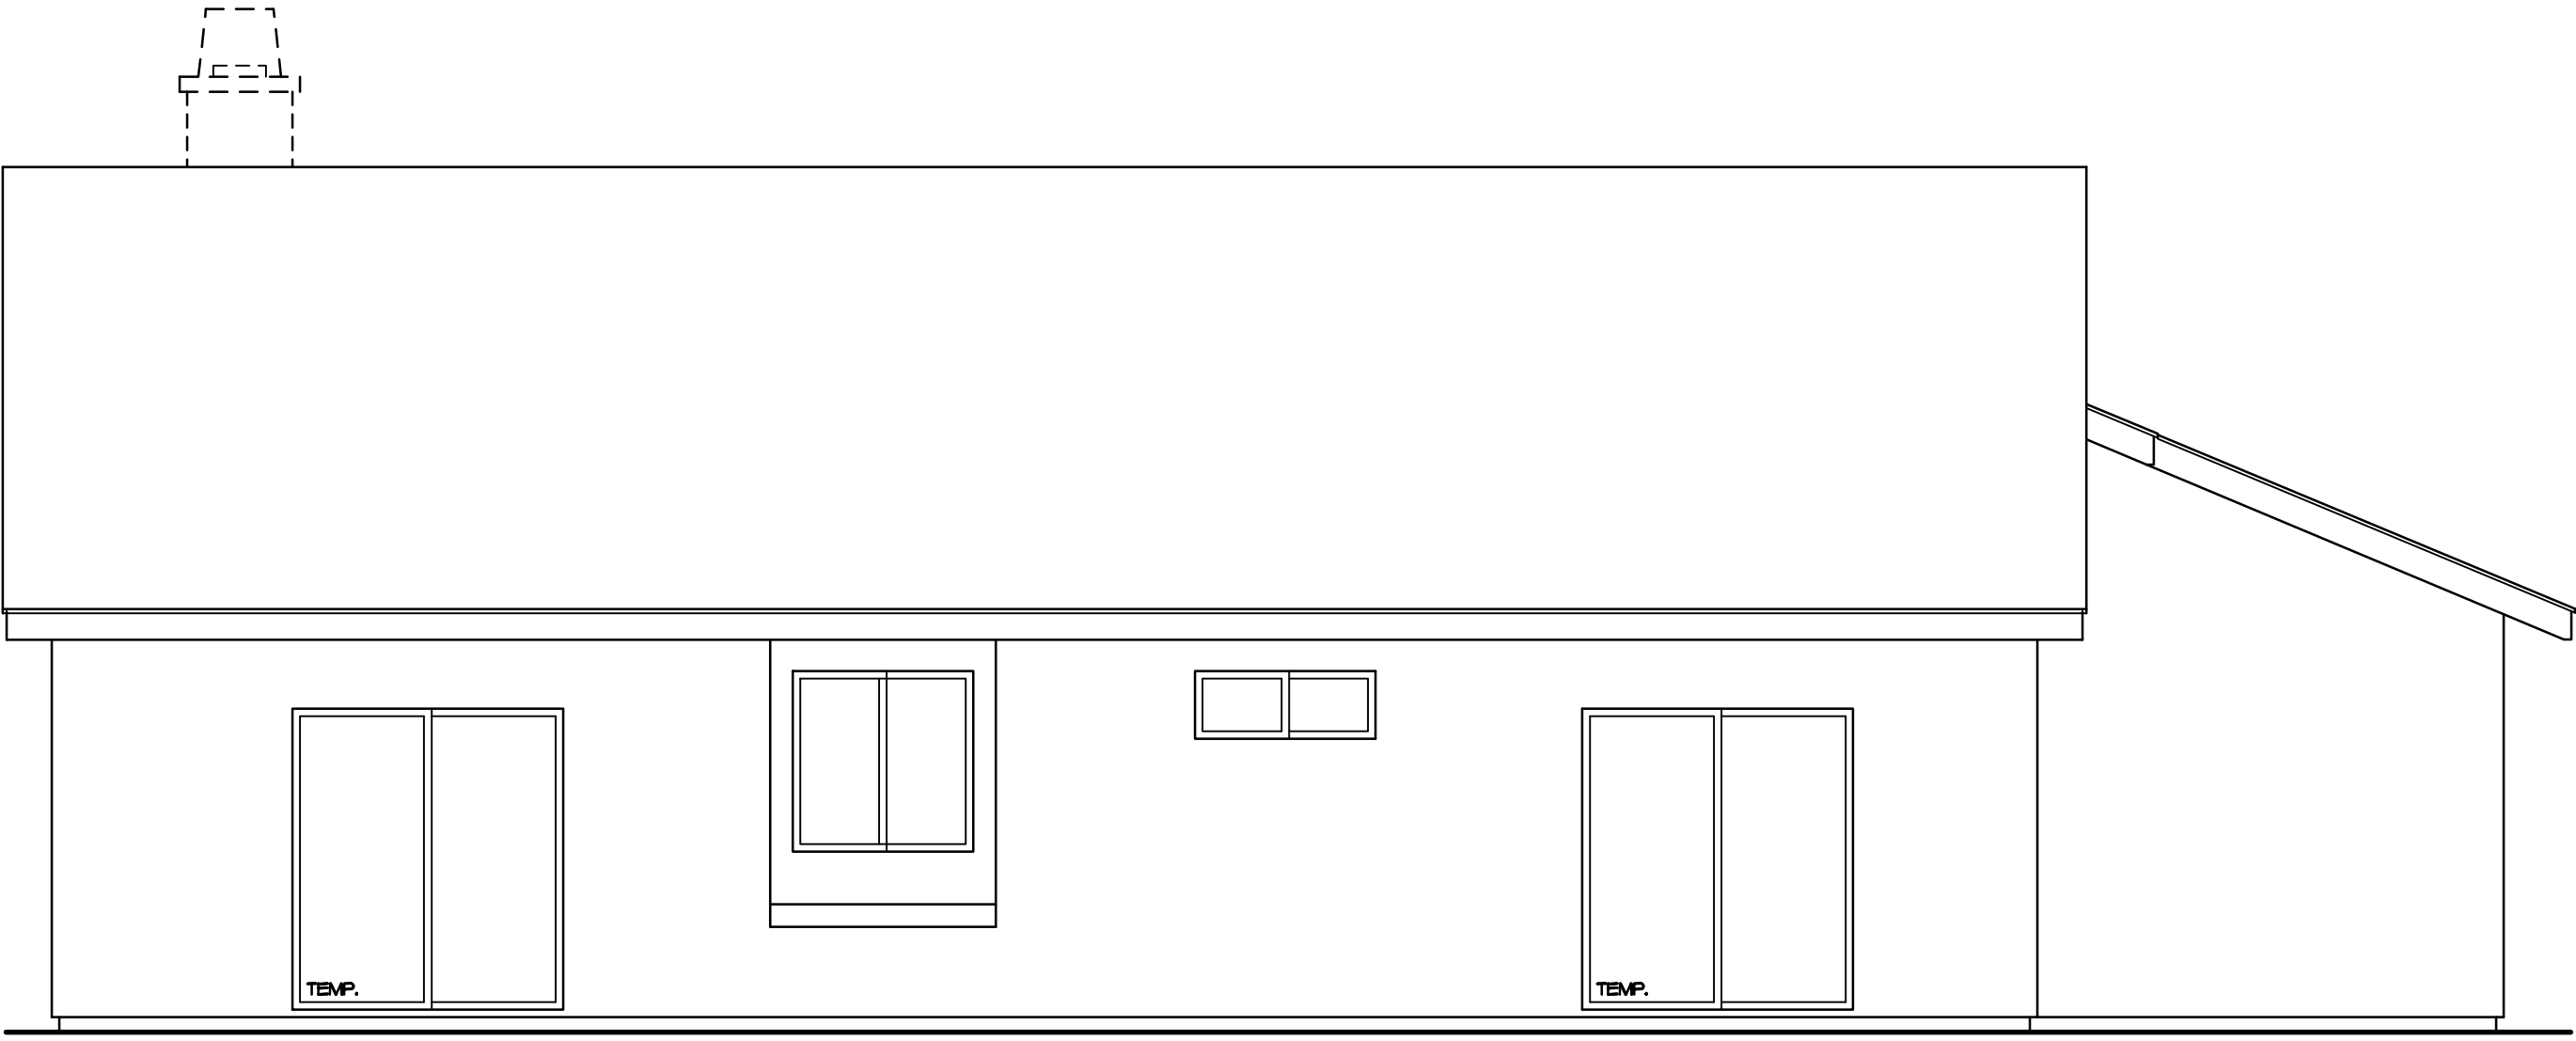


REAR ELEVATION

SCALE: 1/4" = 1'-0"

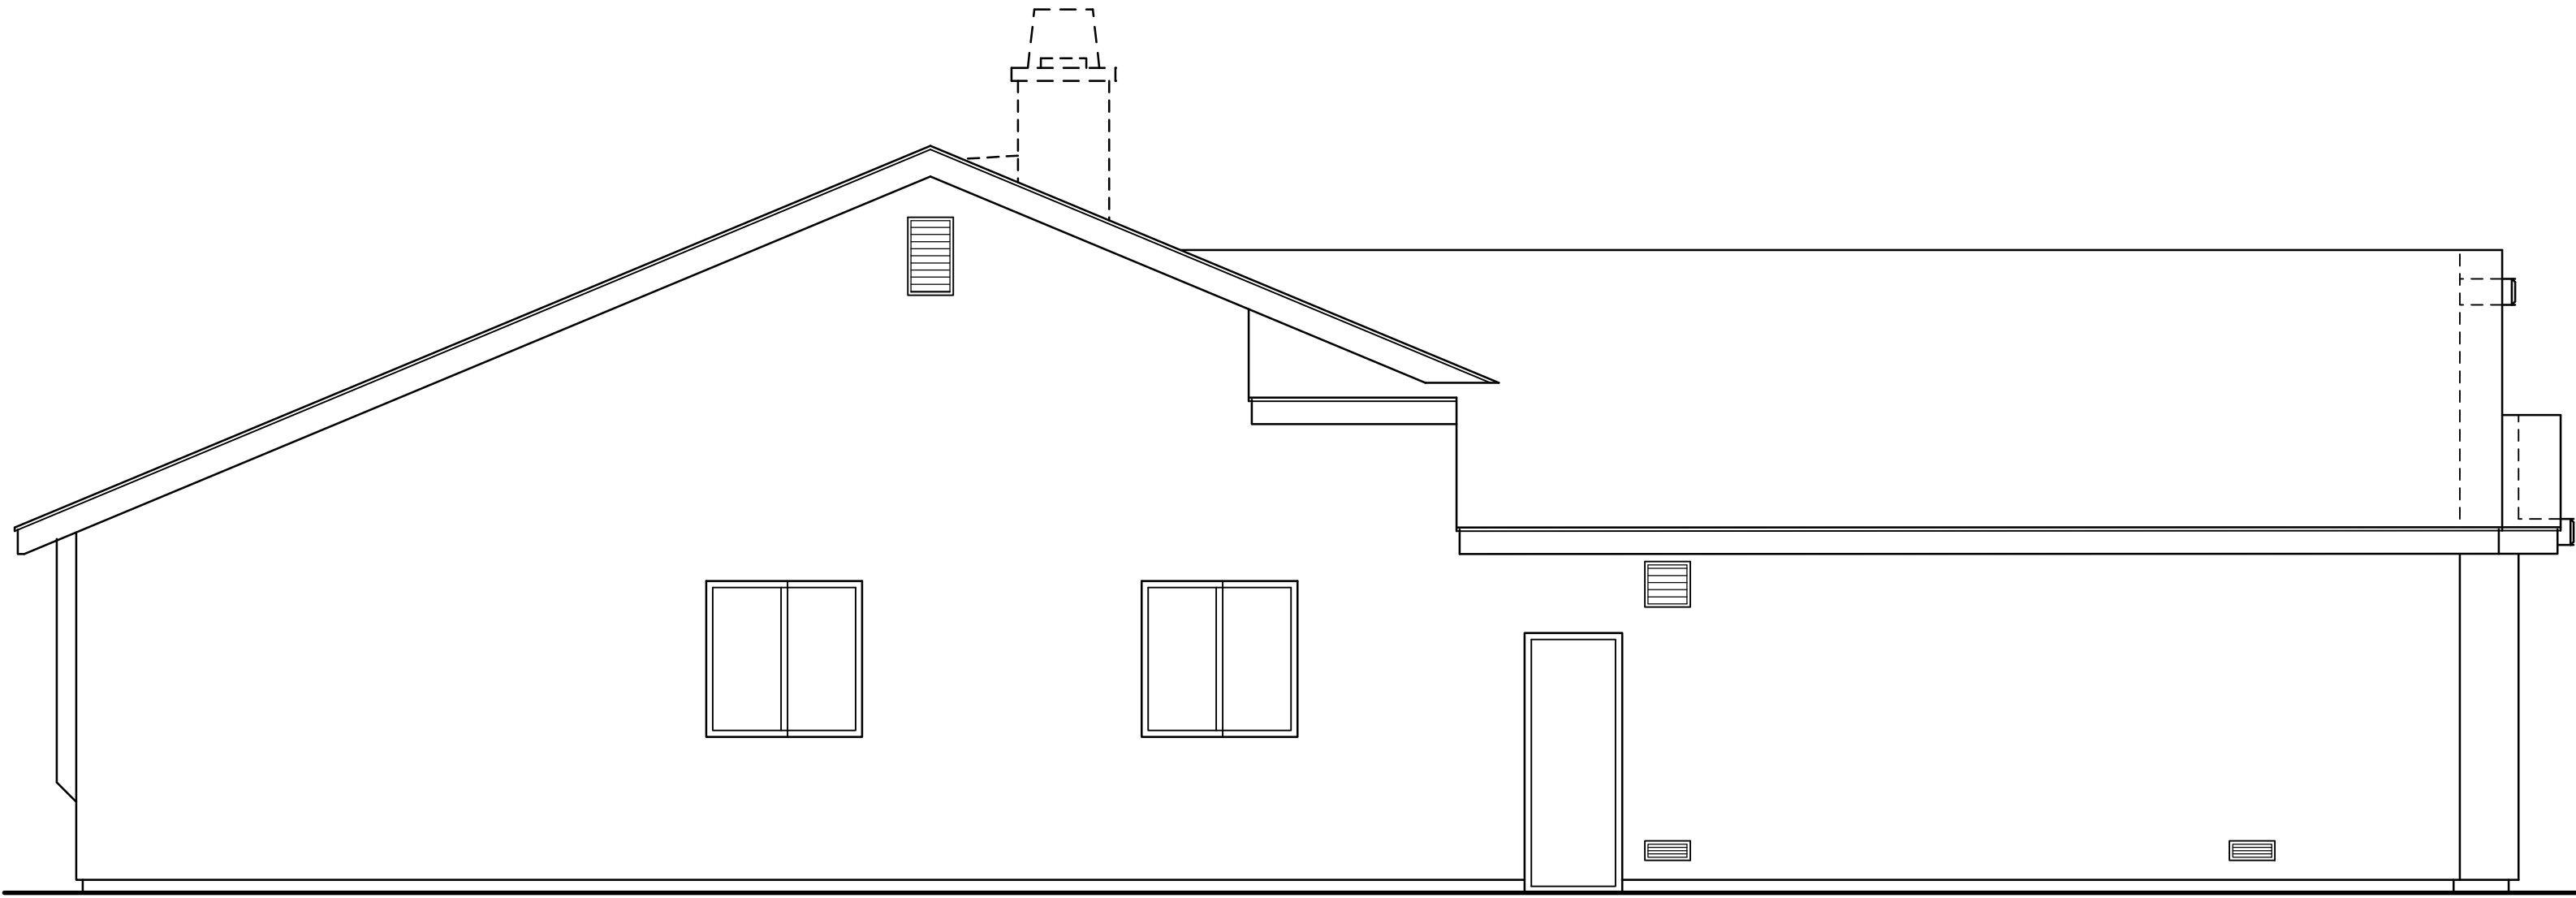

LEFT ELEVATION

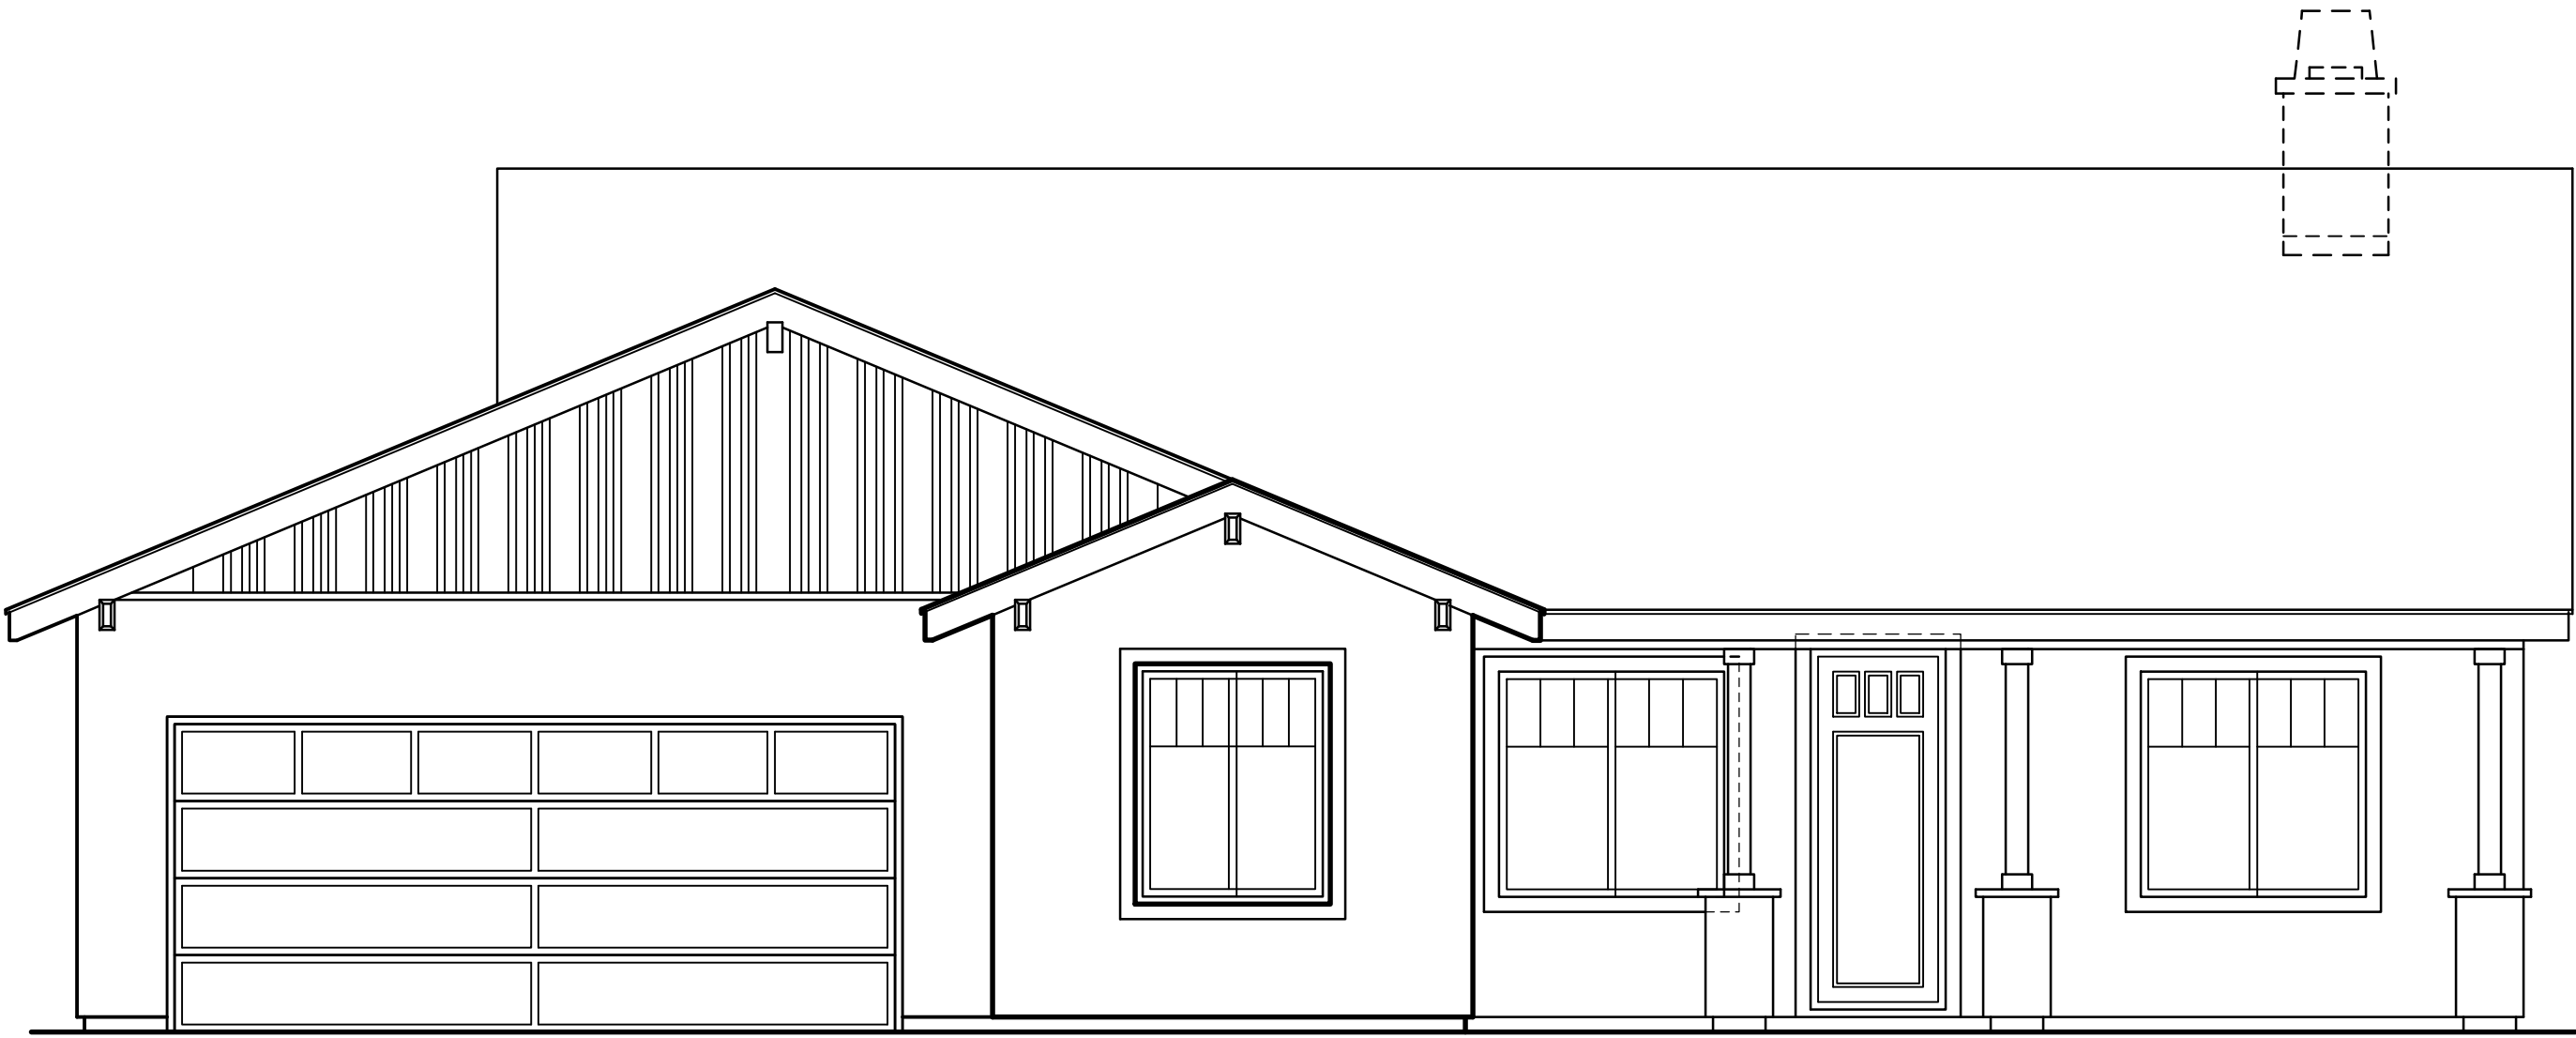

FRONT ELEVATION

SCALE: 1/4" = 1'-0"

OPT. BEDROOM 6

SCALE: 1/4" = 1'-0"

SQUARE FOOTAGE

|         |              |
|---------|--------------|
| FLOOR:  | 1867 SQ. FT. |
| GARAGE: | 493 SQ. FT.  |
| PORCH:  | 177 SQ. FT.  |

