



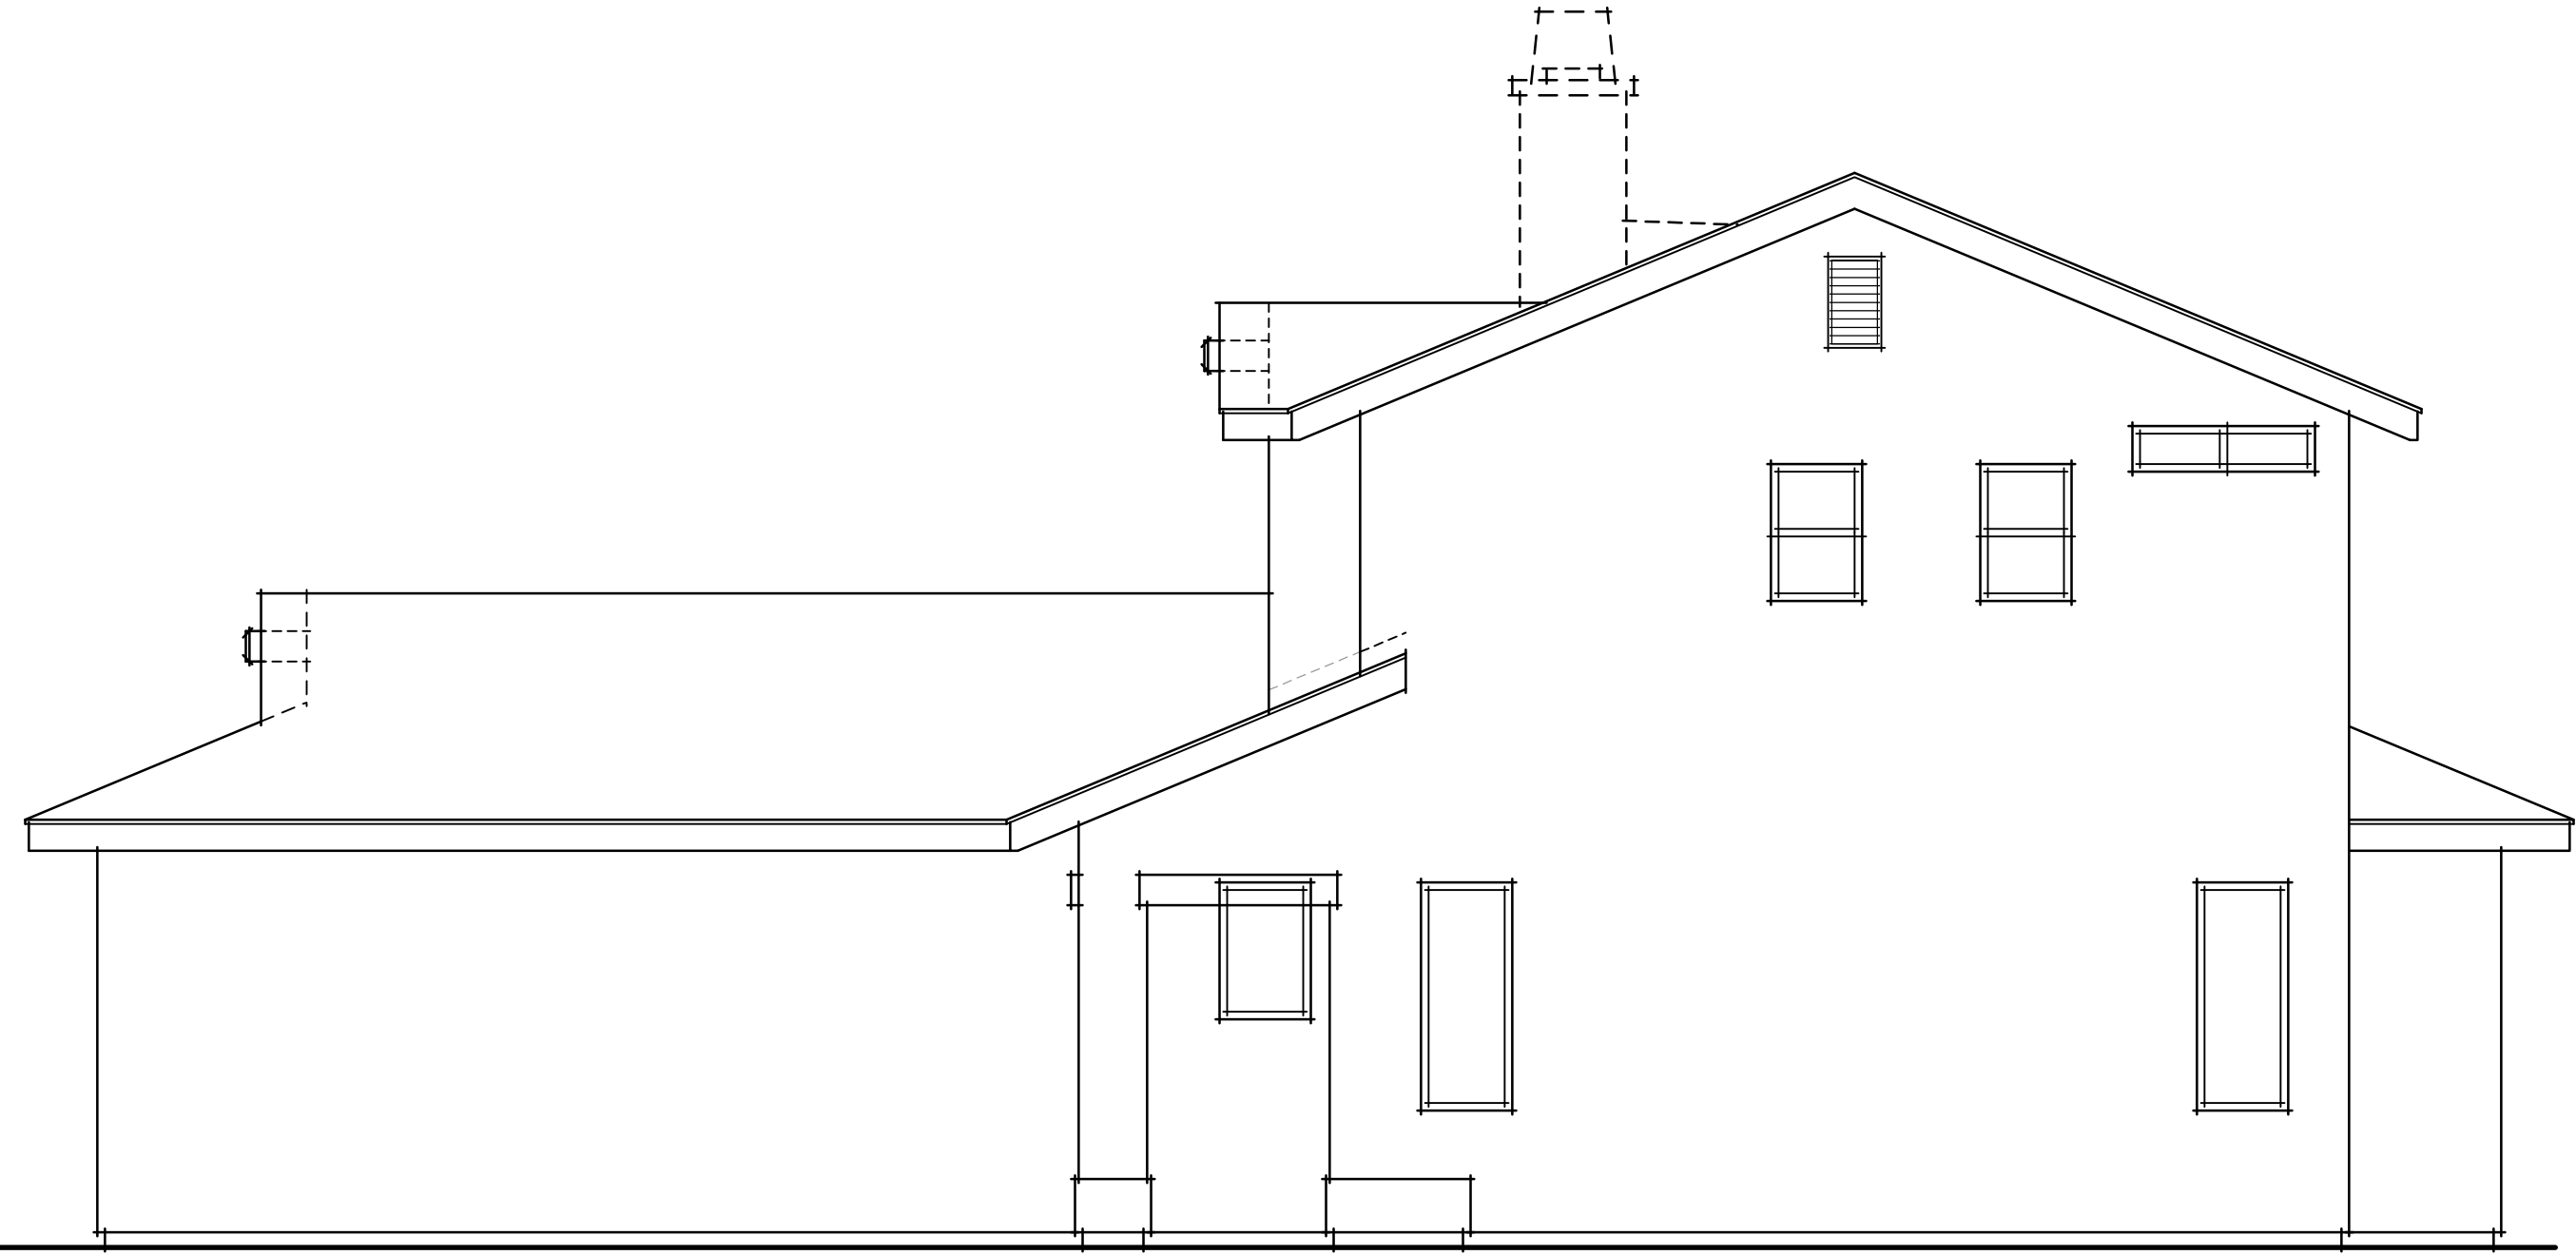


RIGHT ELEVATION

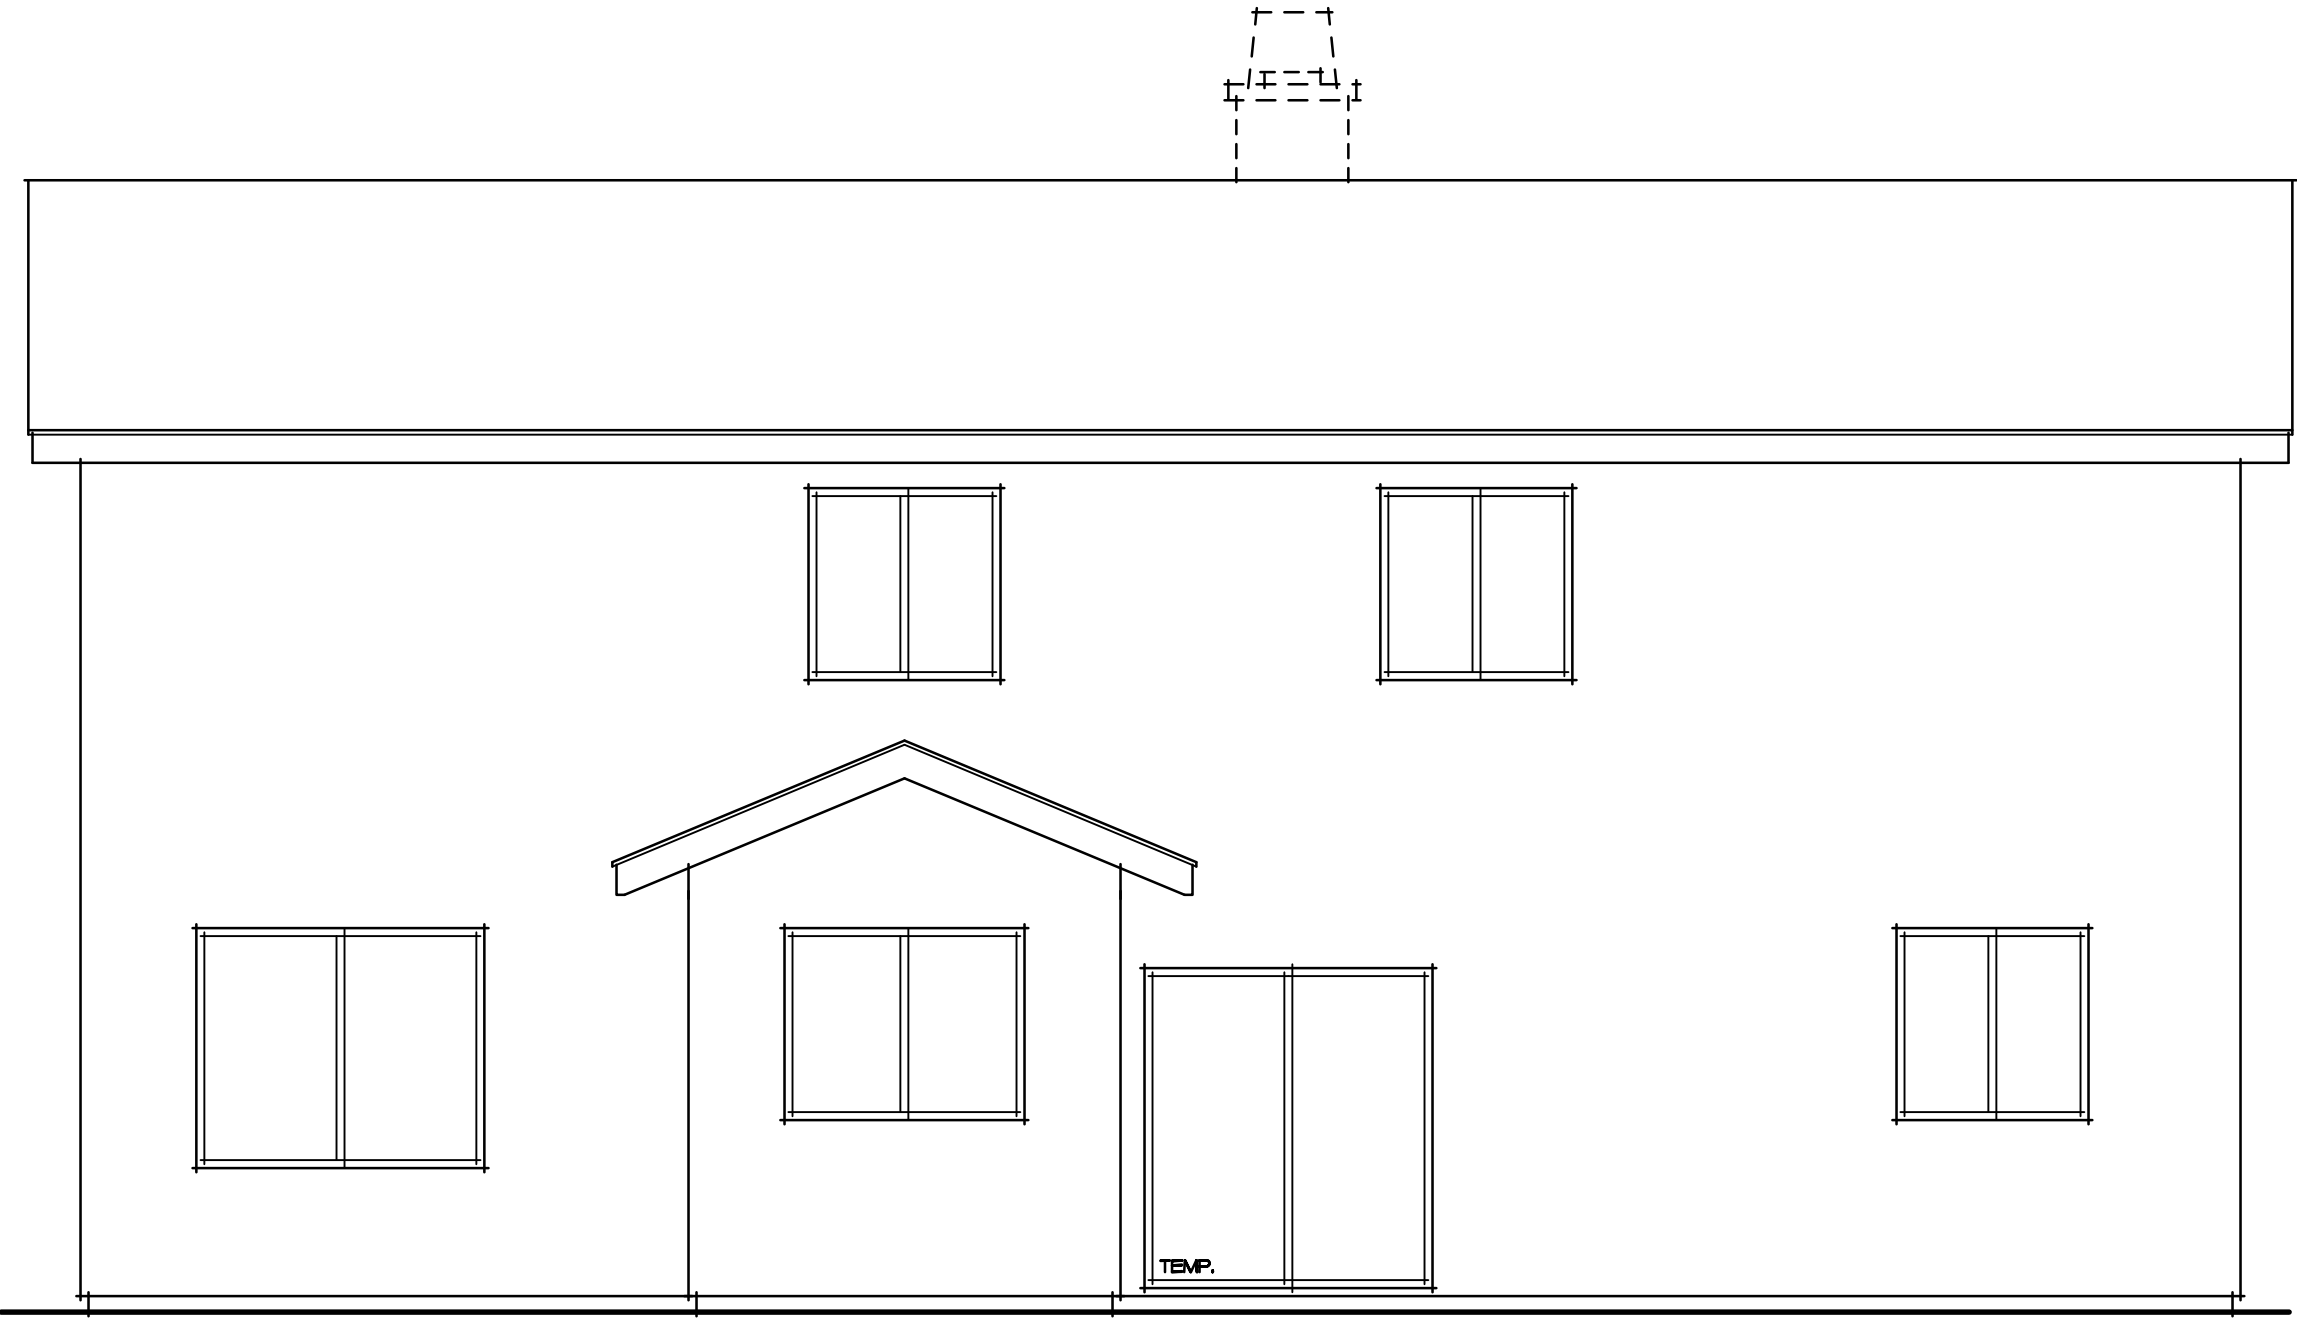


REAR ELEVATION

SCALE: 1/4" = 1'-0"

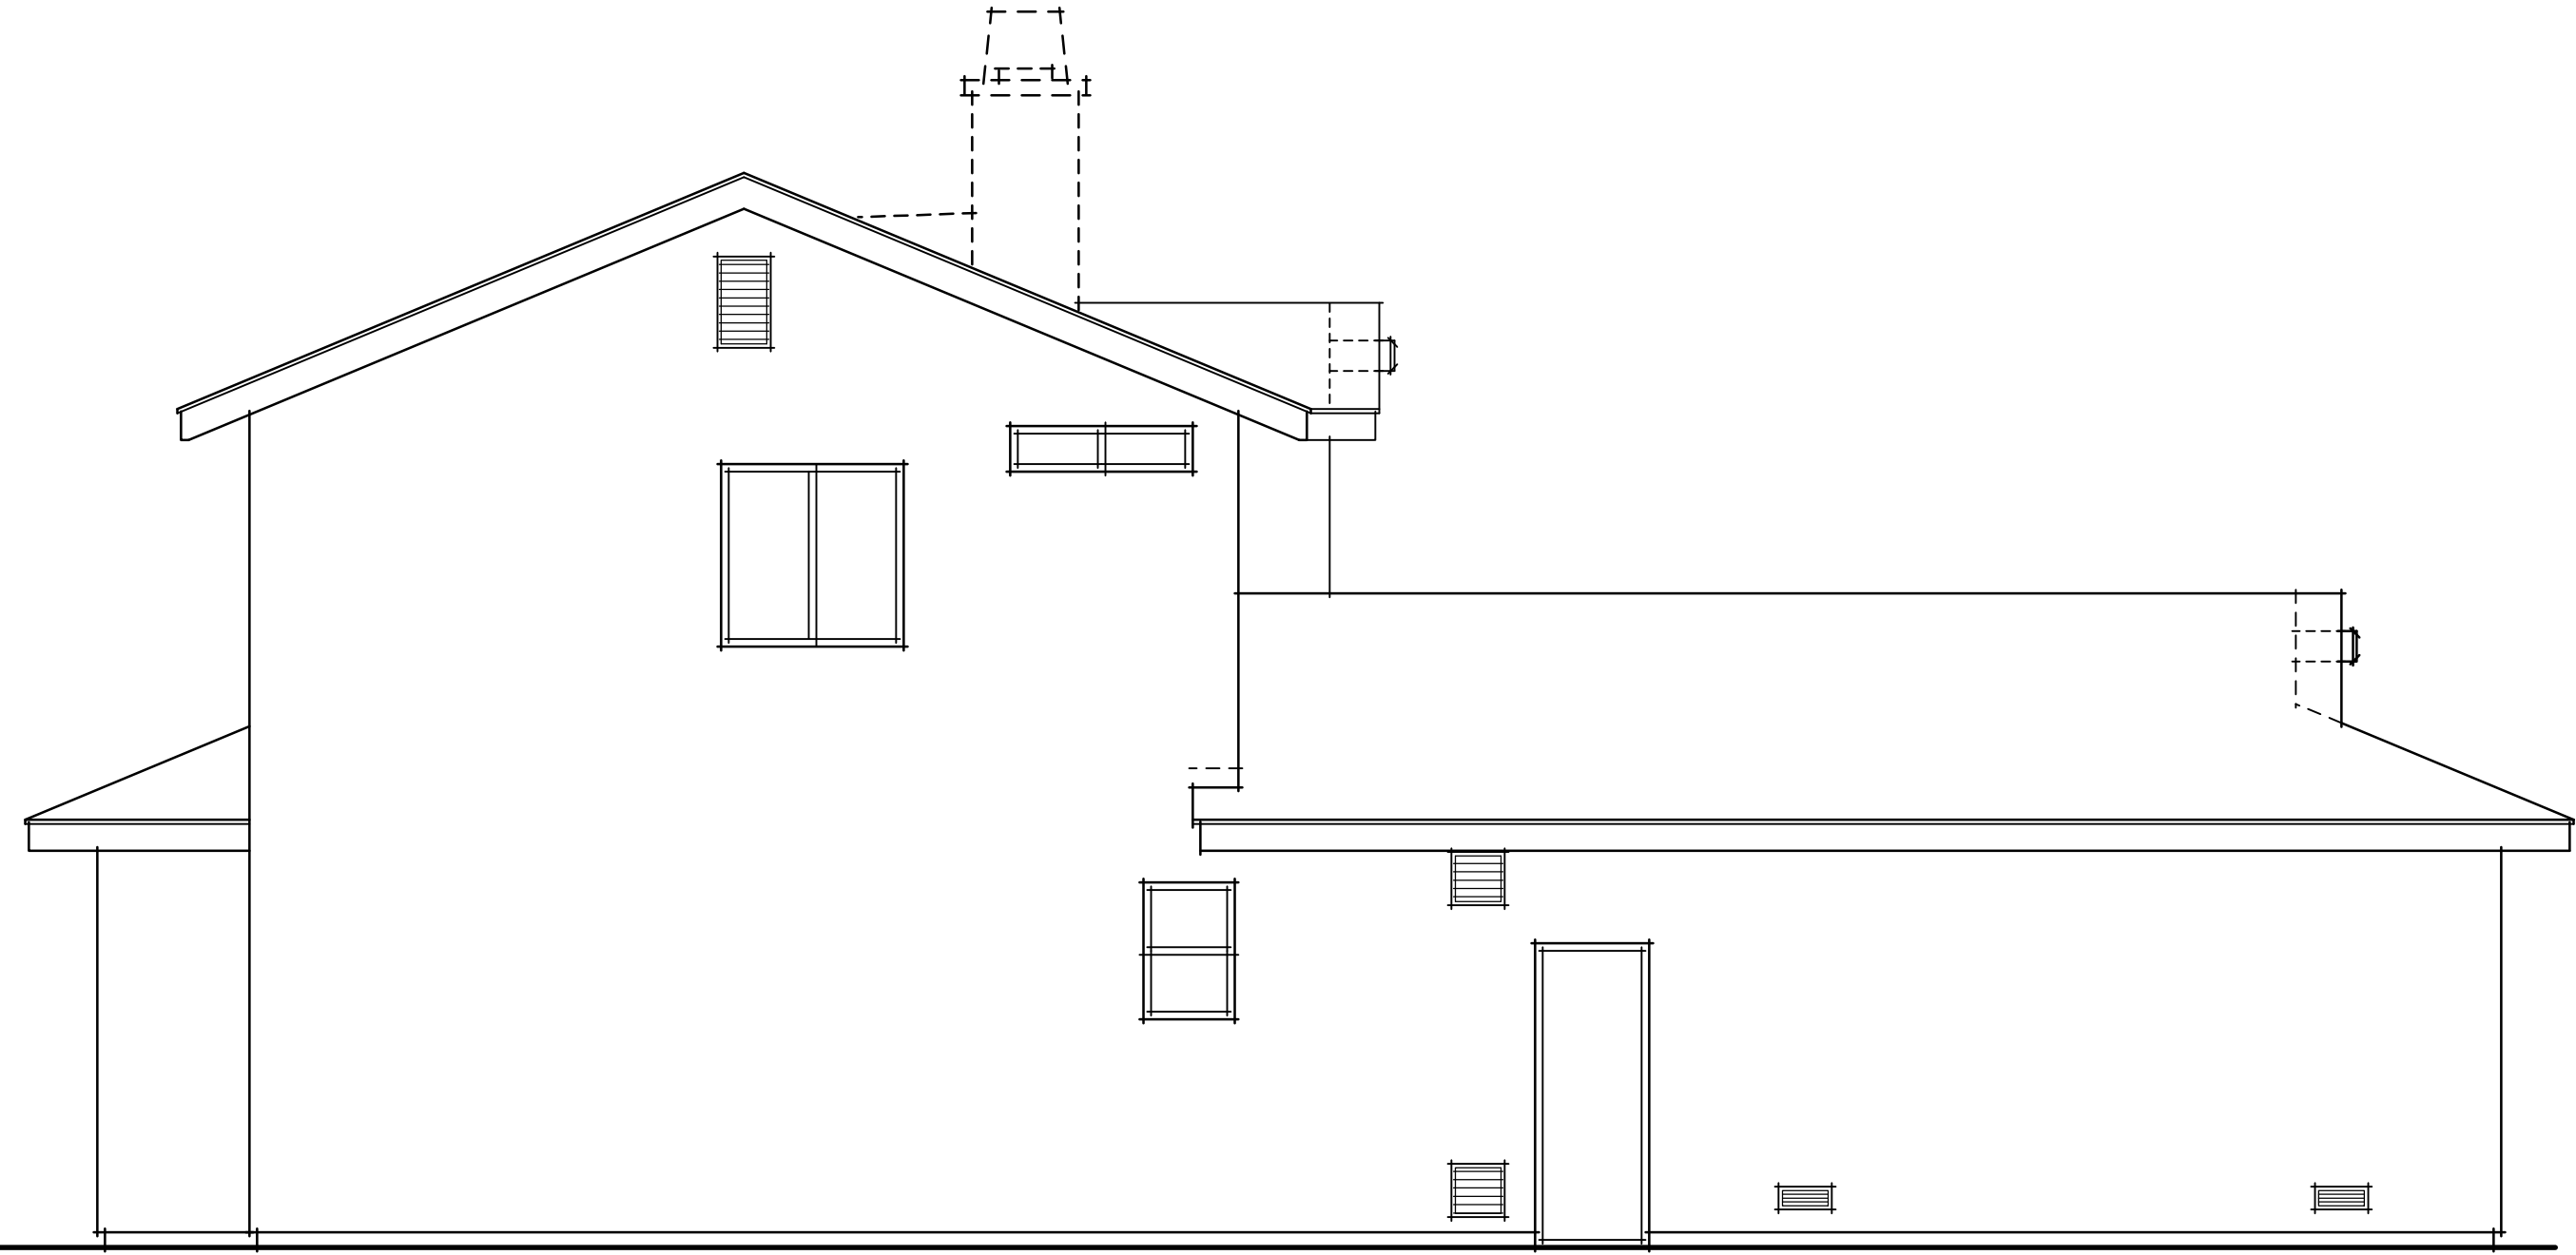

LEFT ELEVATION

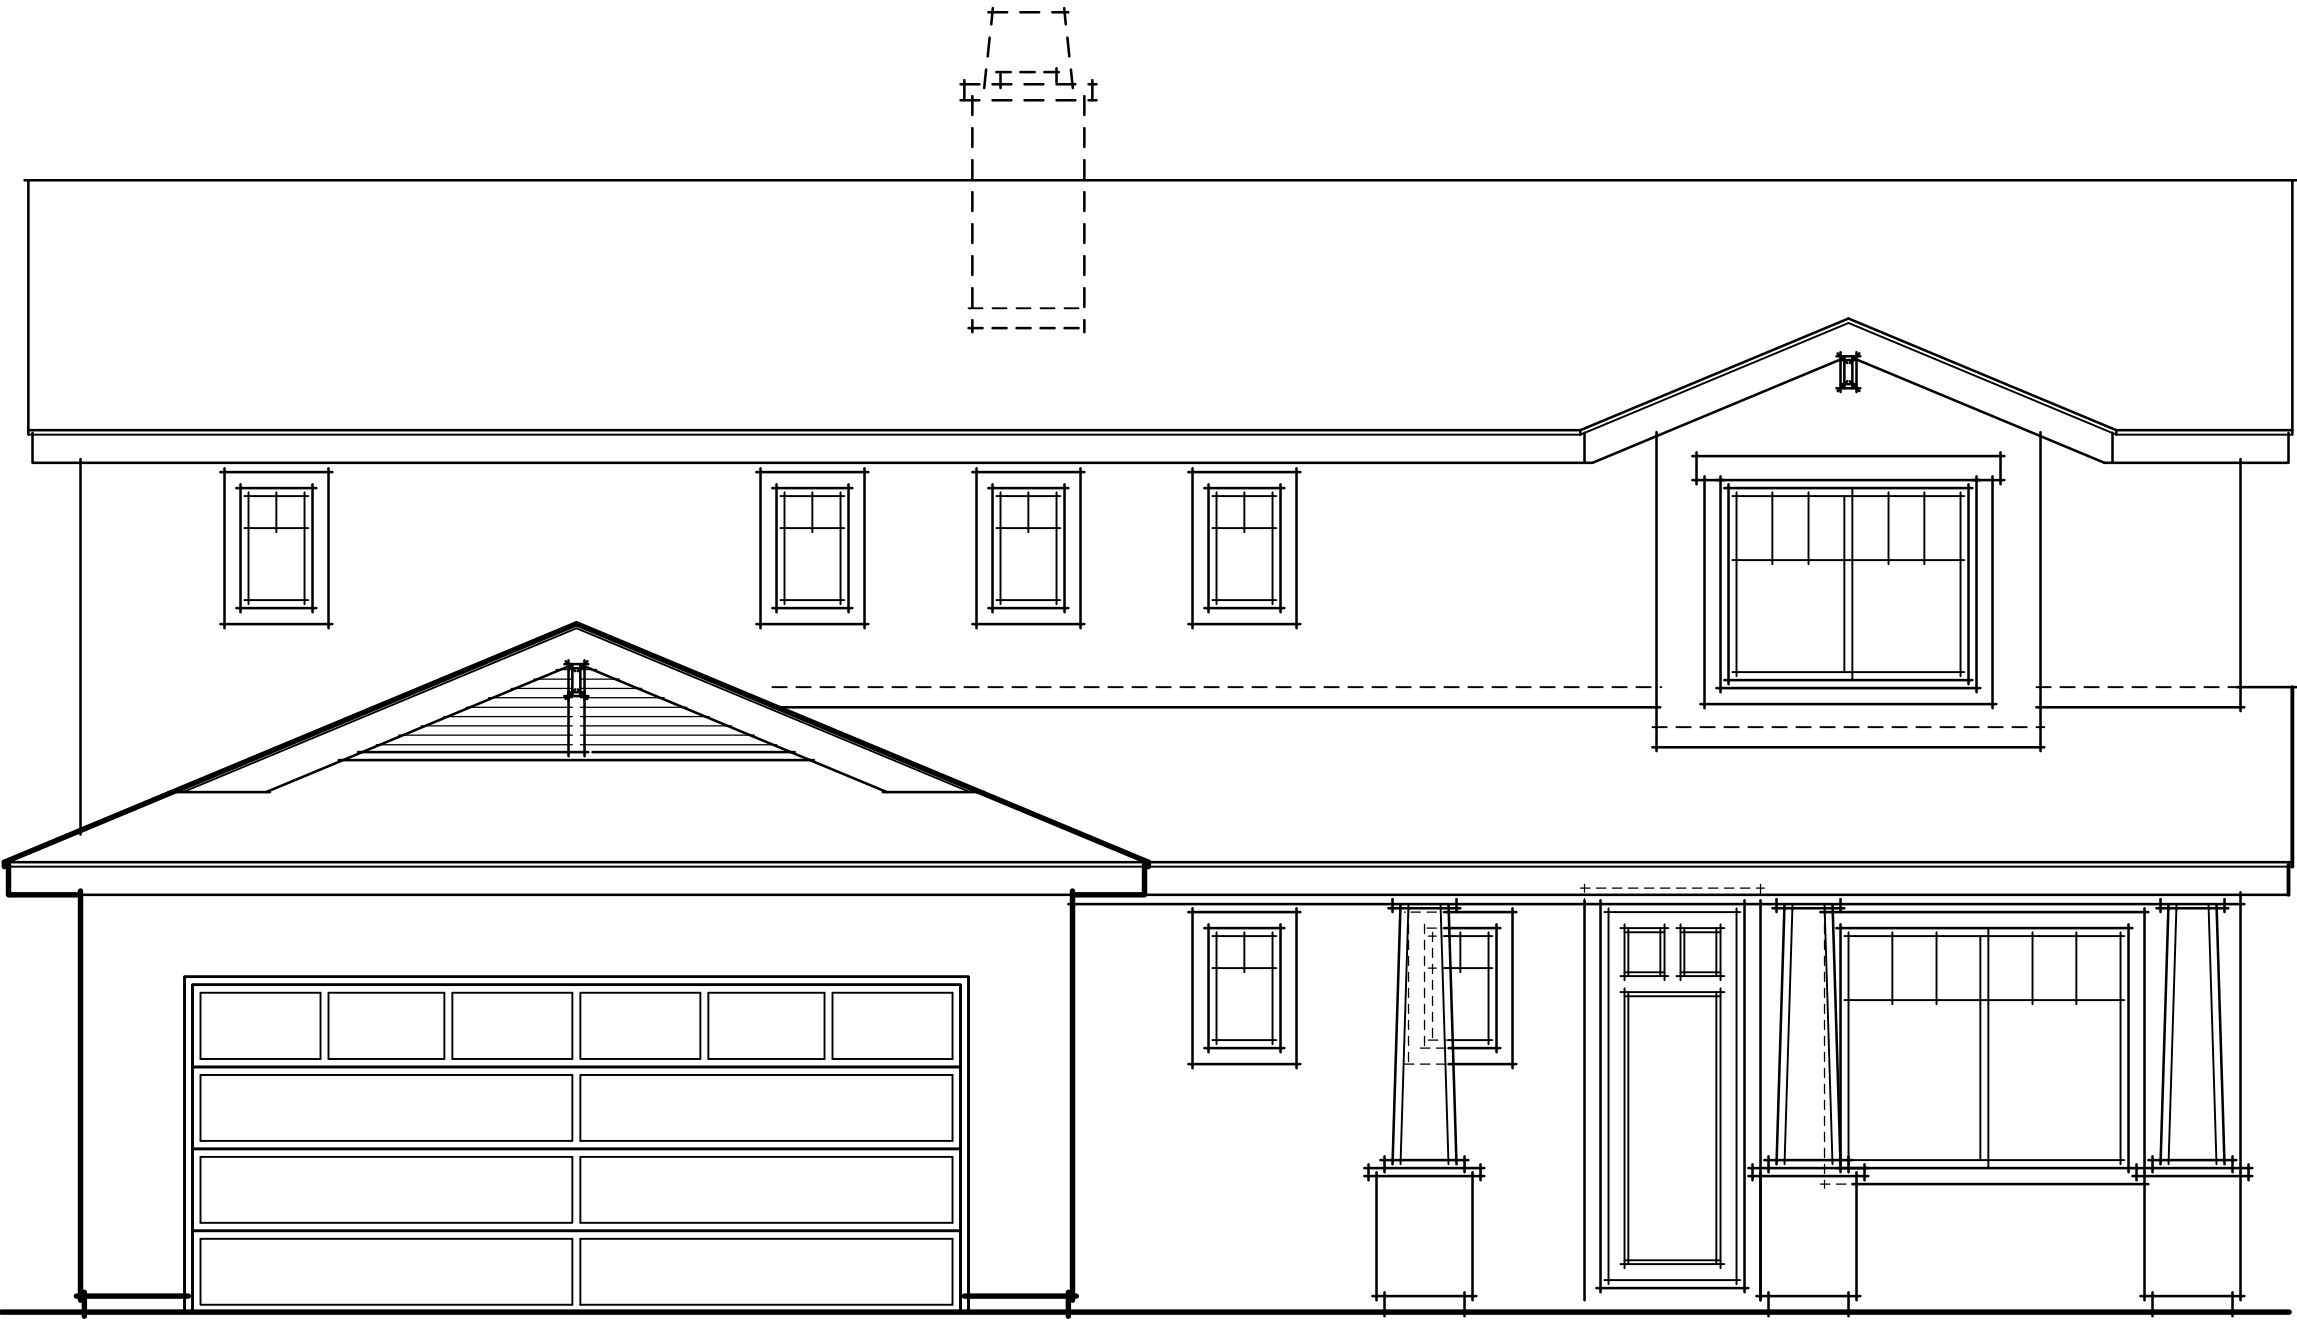

FRONT ELEVATION

SCALE: 1/4" = 1'-0"

FIRST FLOOR PLAN ADDENDA

