




OPTIONAL CASITA LEFT ELEV 'D'

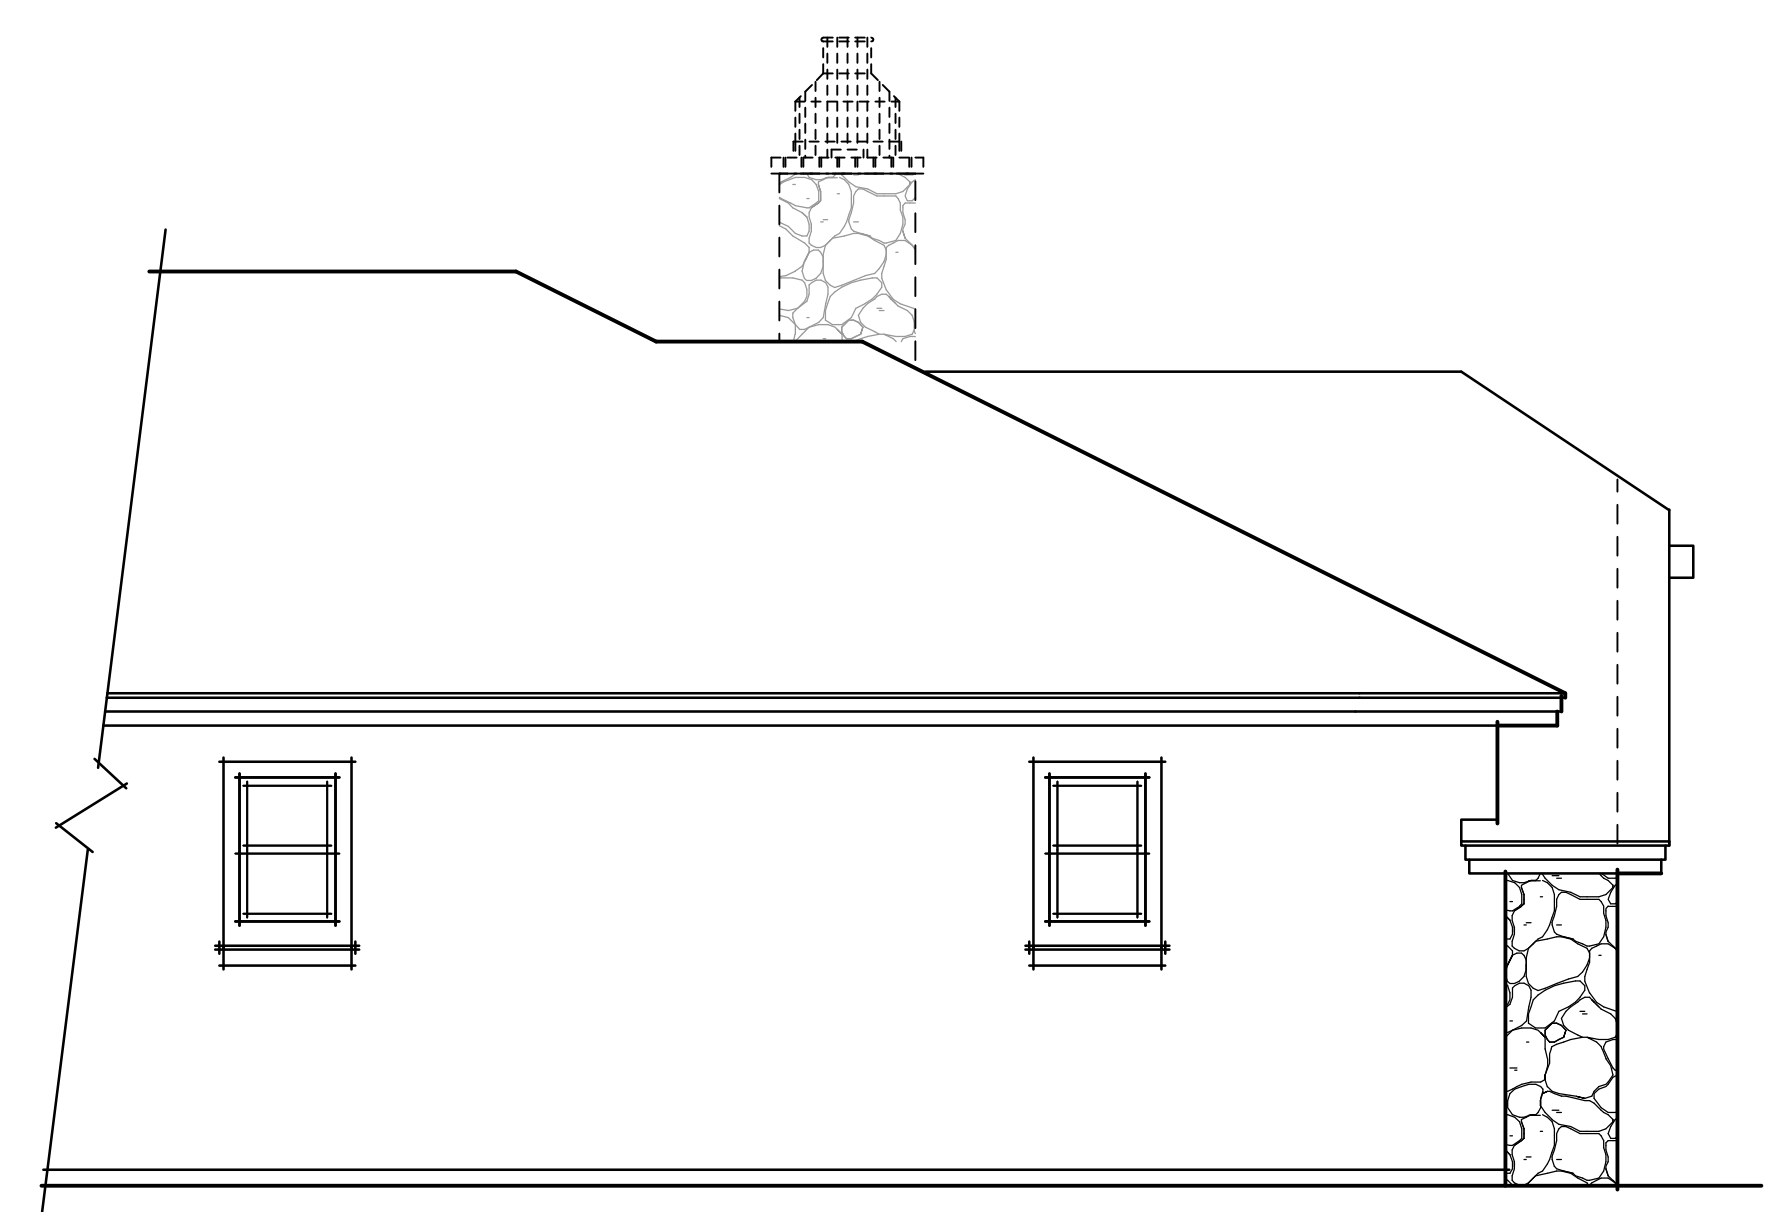


OPTIONAL CASITA LEFT ELEV 'C'

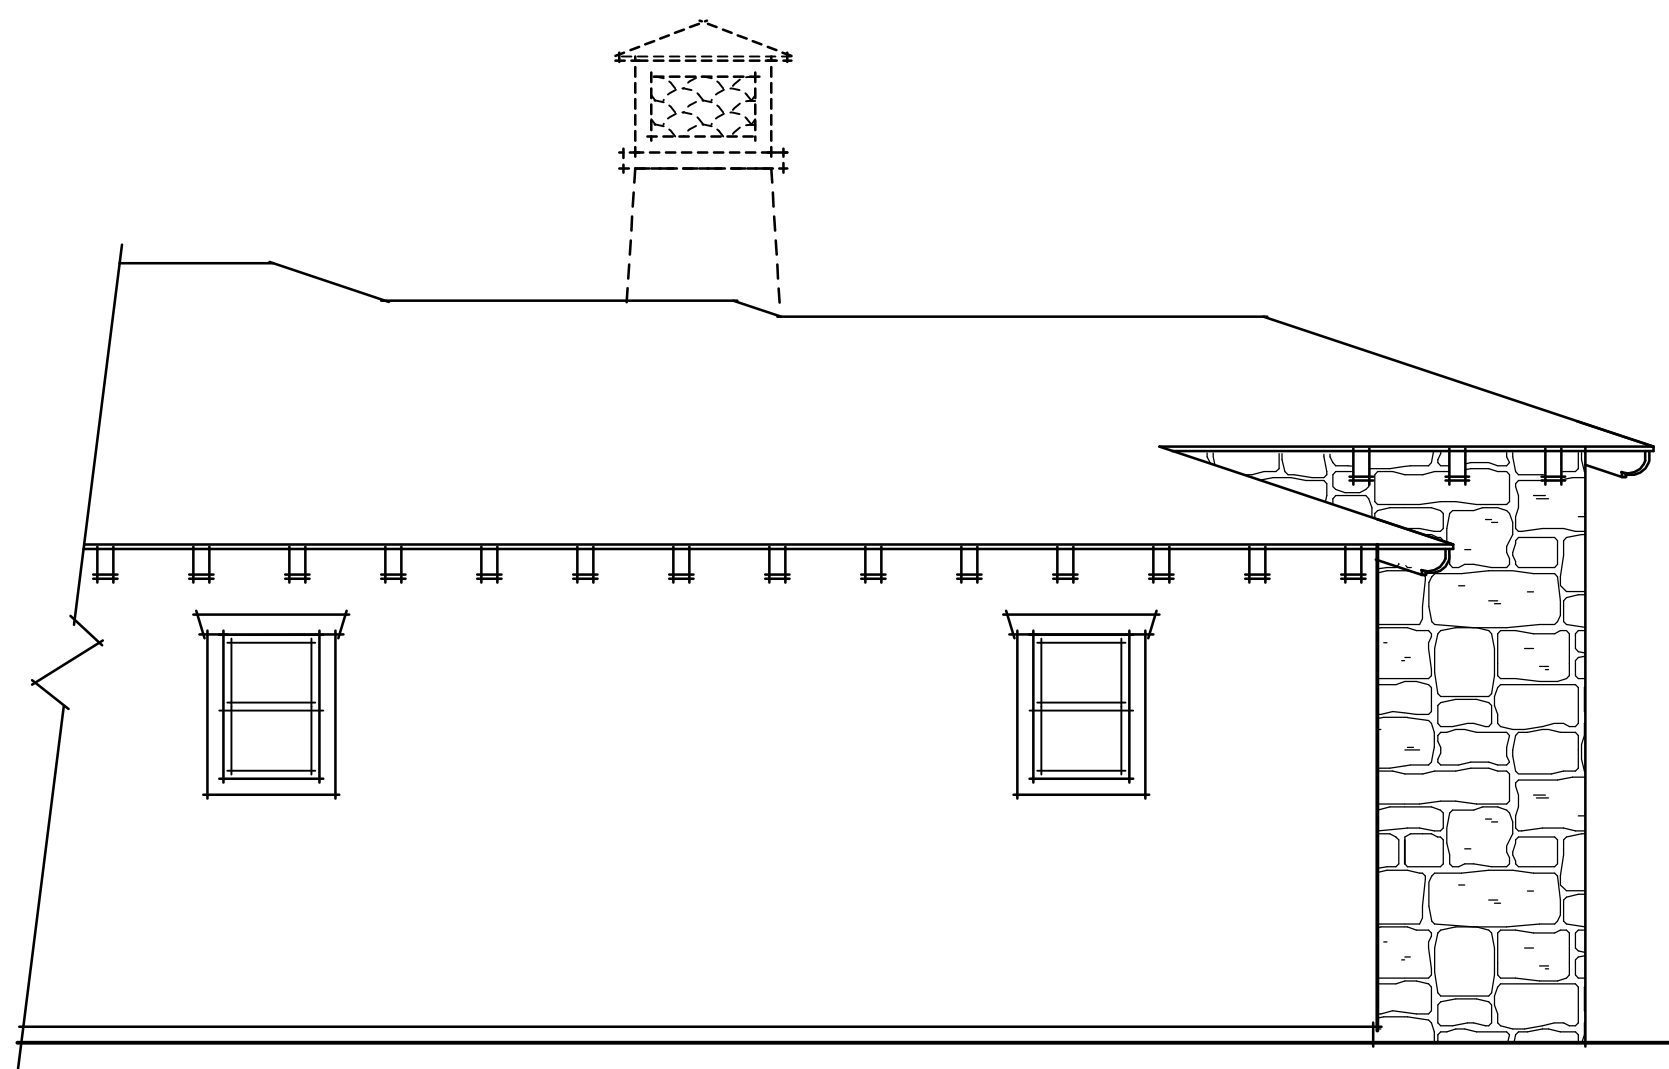


OPTIONAL CASITA LEFT ELEV 'B'

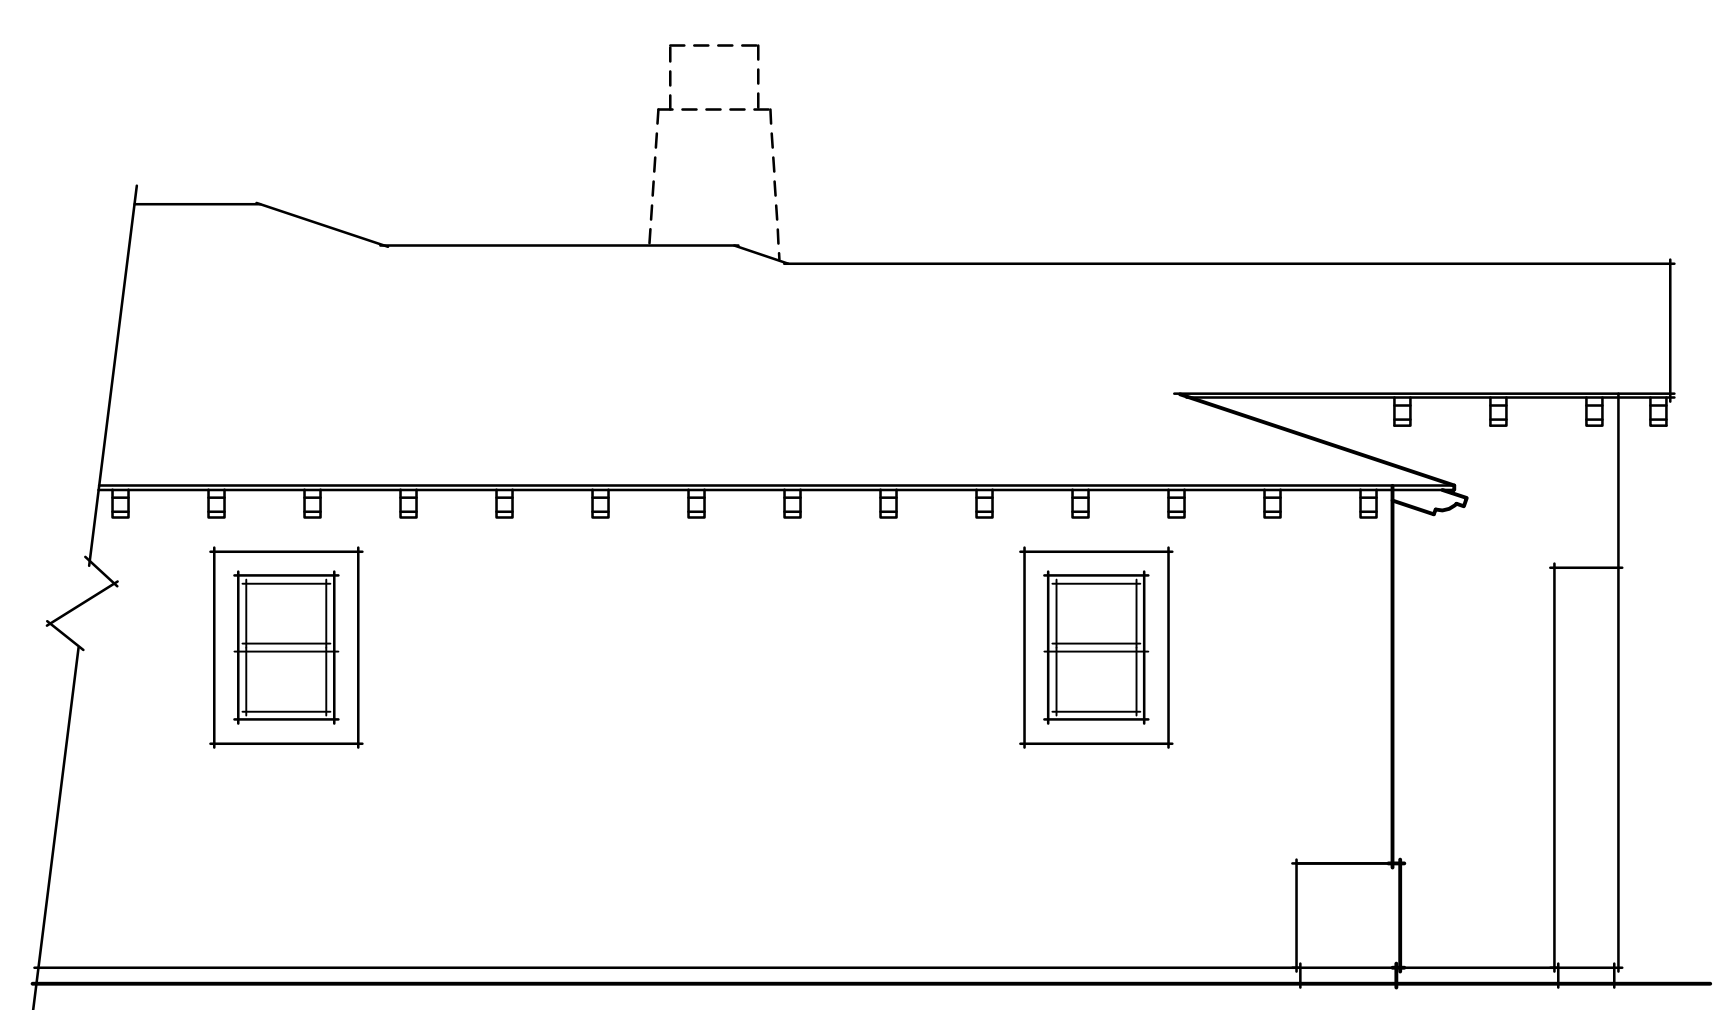


OPTIONAL CASITA LEFT ELEV 'A'

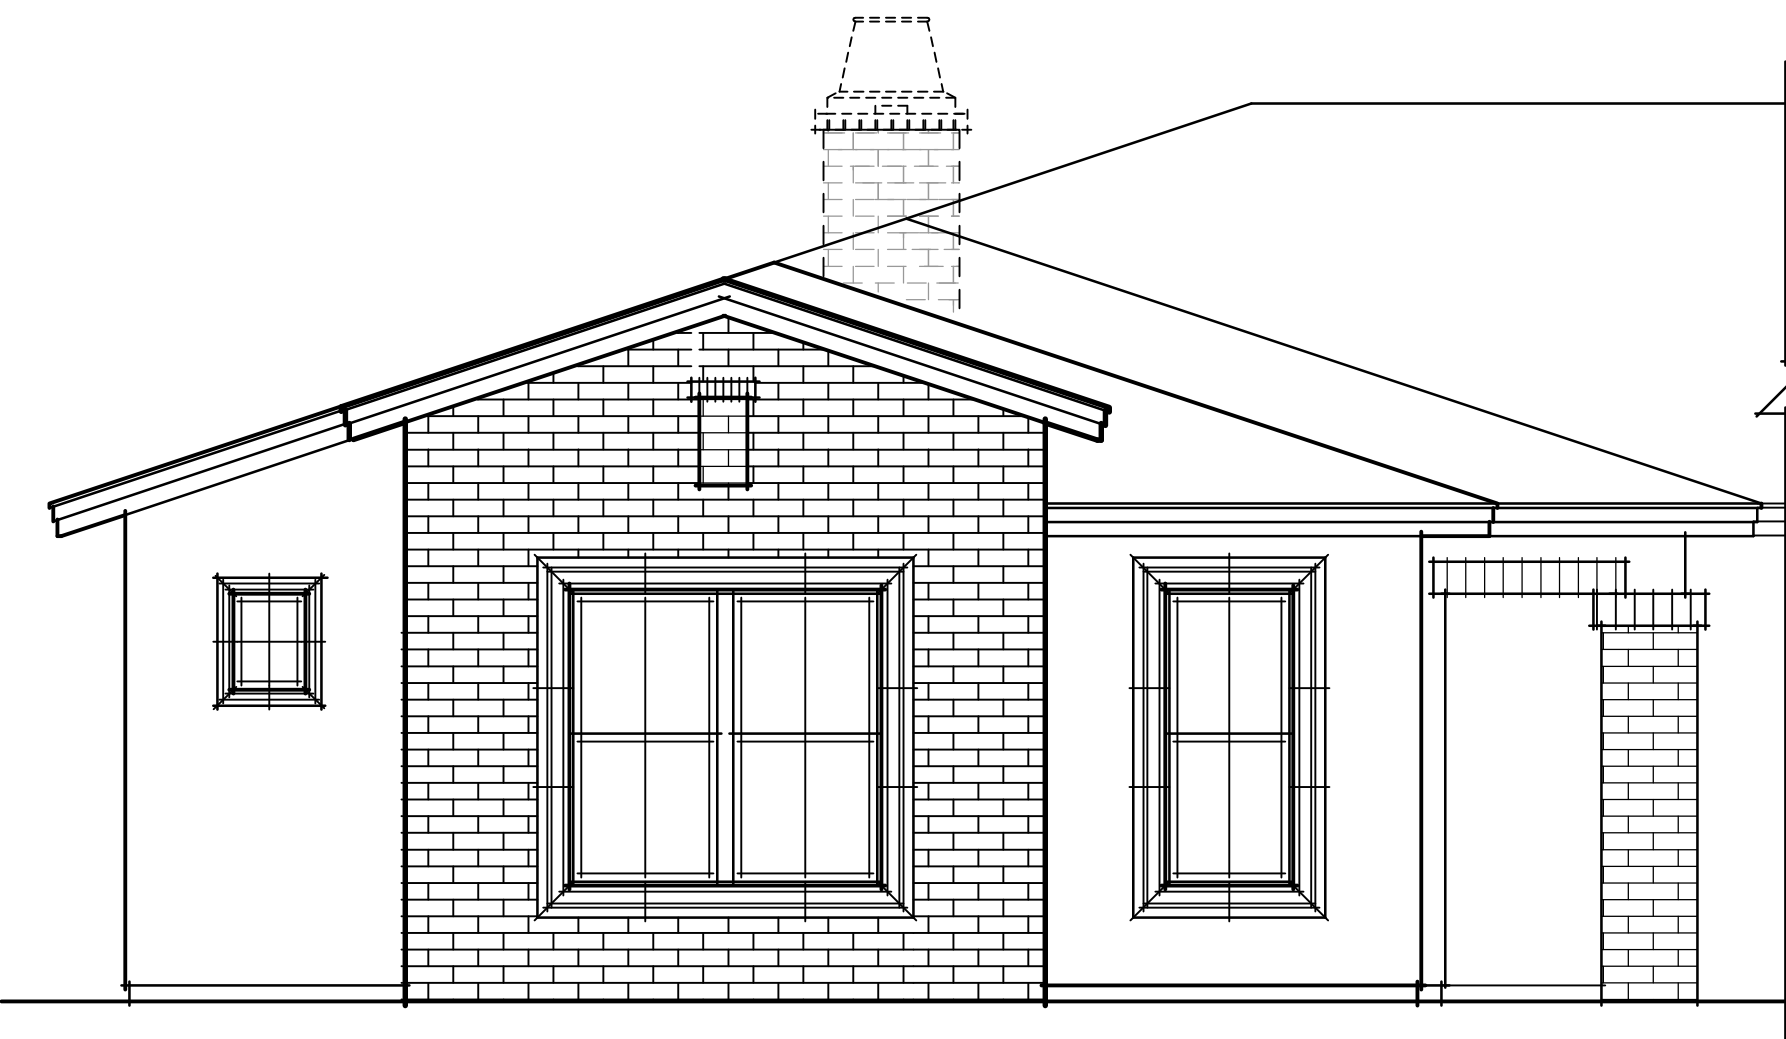


OPTIONAL CASITA FRONT ELEV 'D'

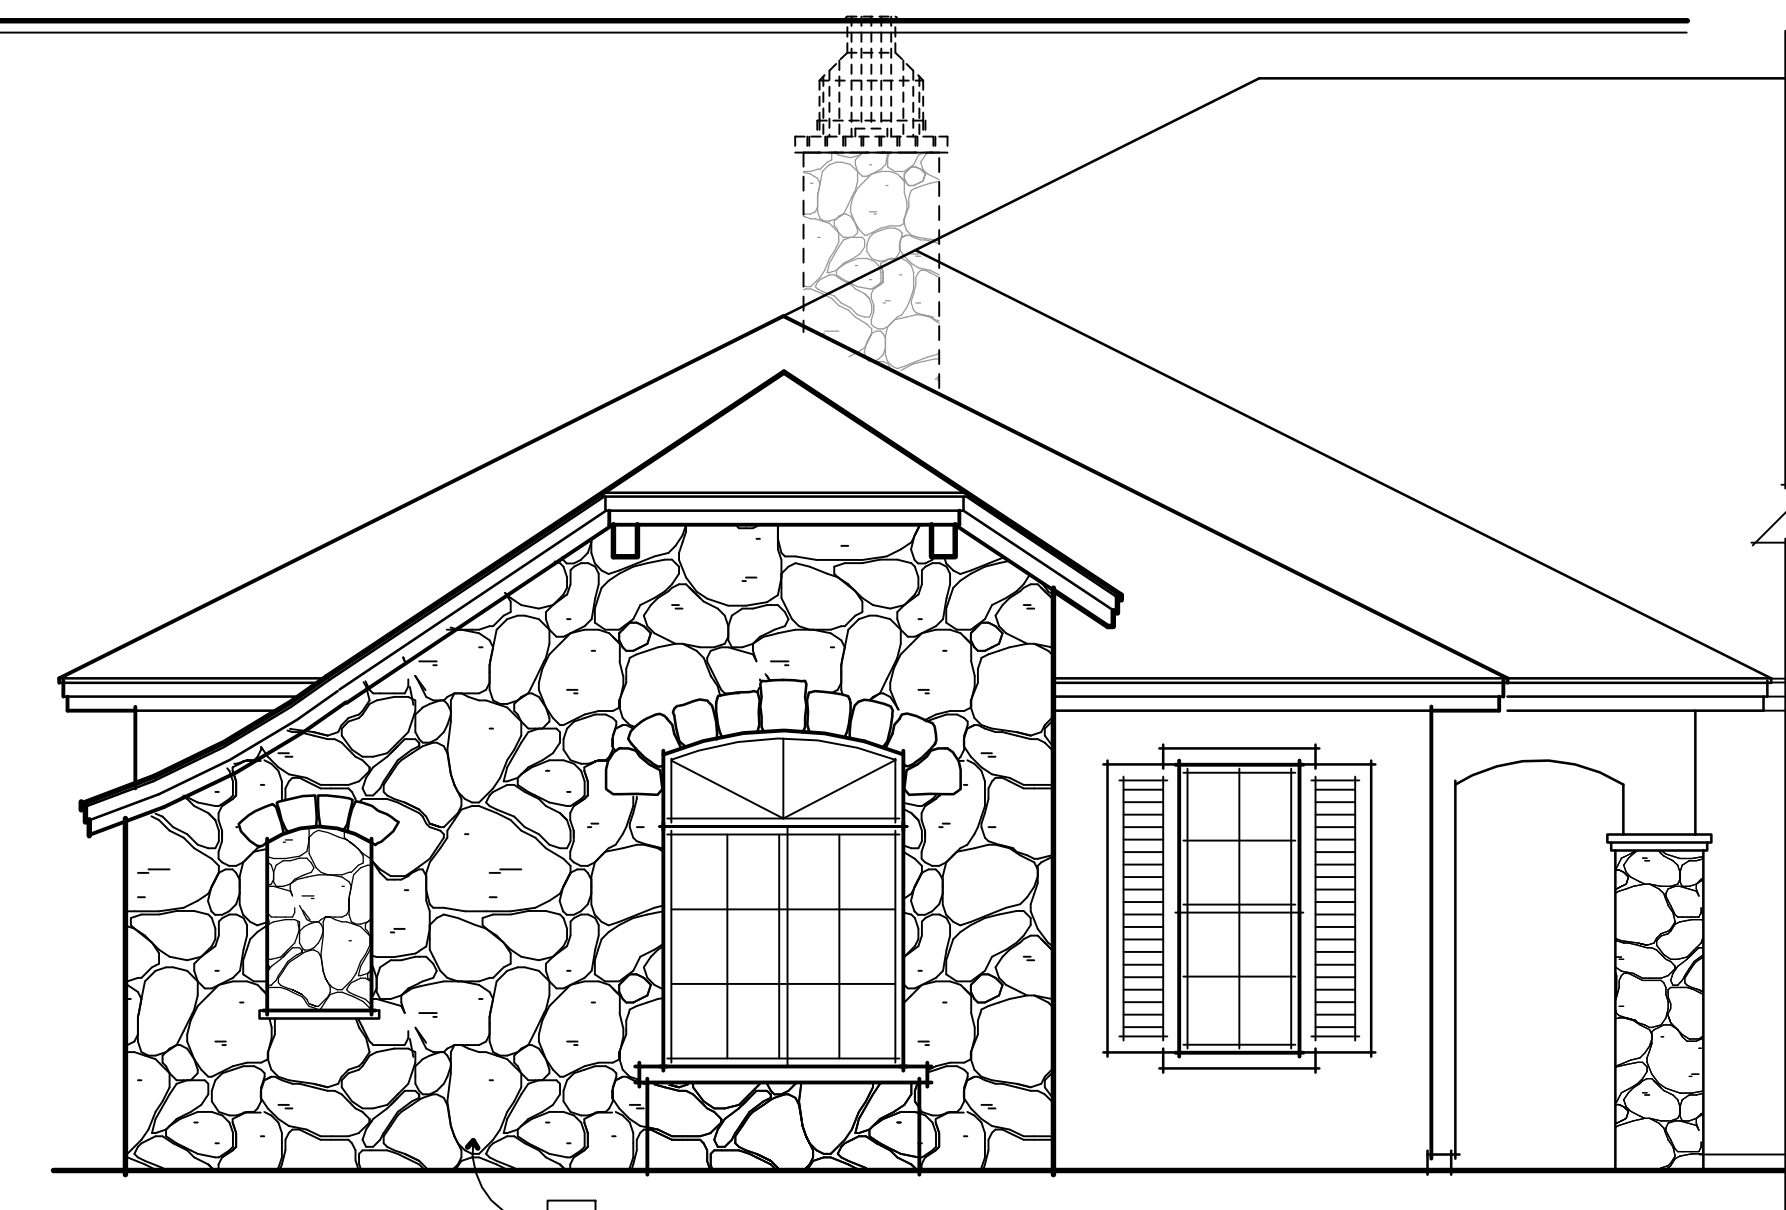


OPTIONAL CASITA FRONT ELEV 'C'

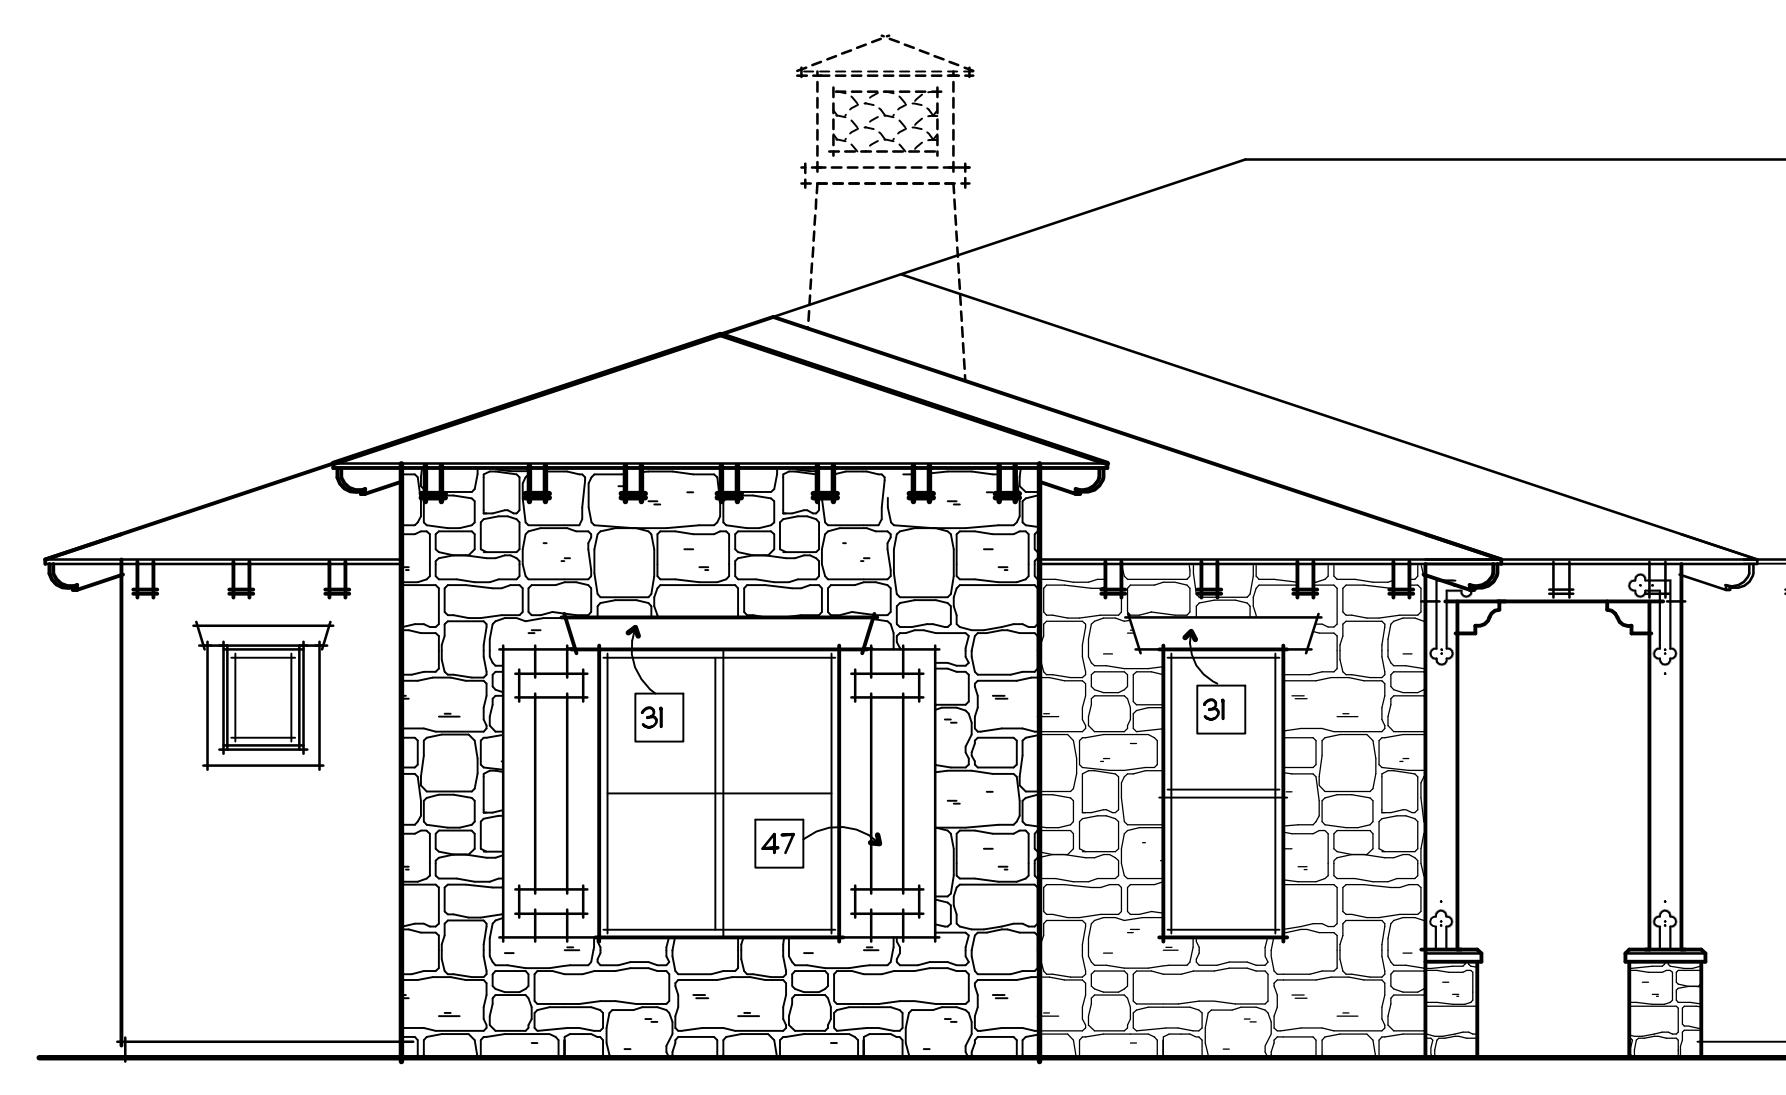


OPTIONAL CASITA FRONT ELEV 'B'

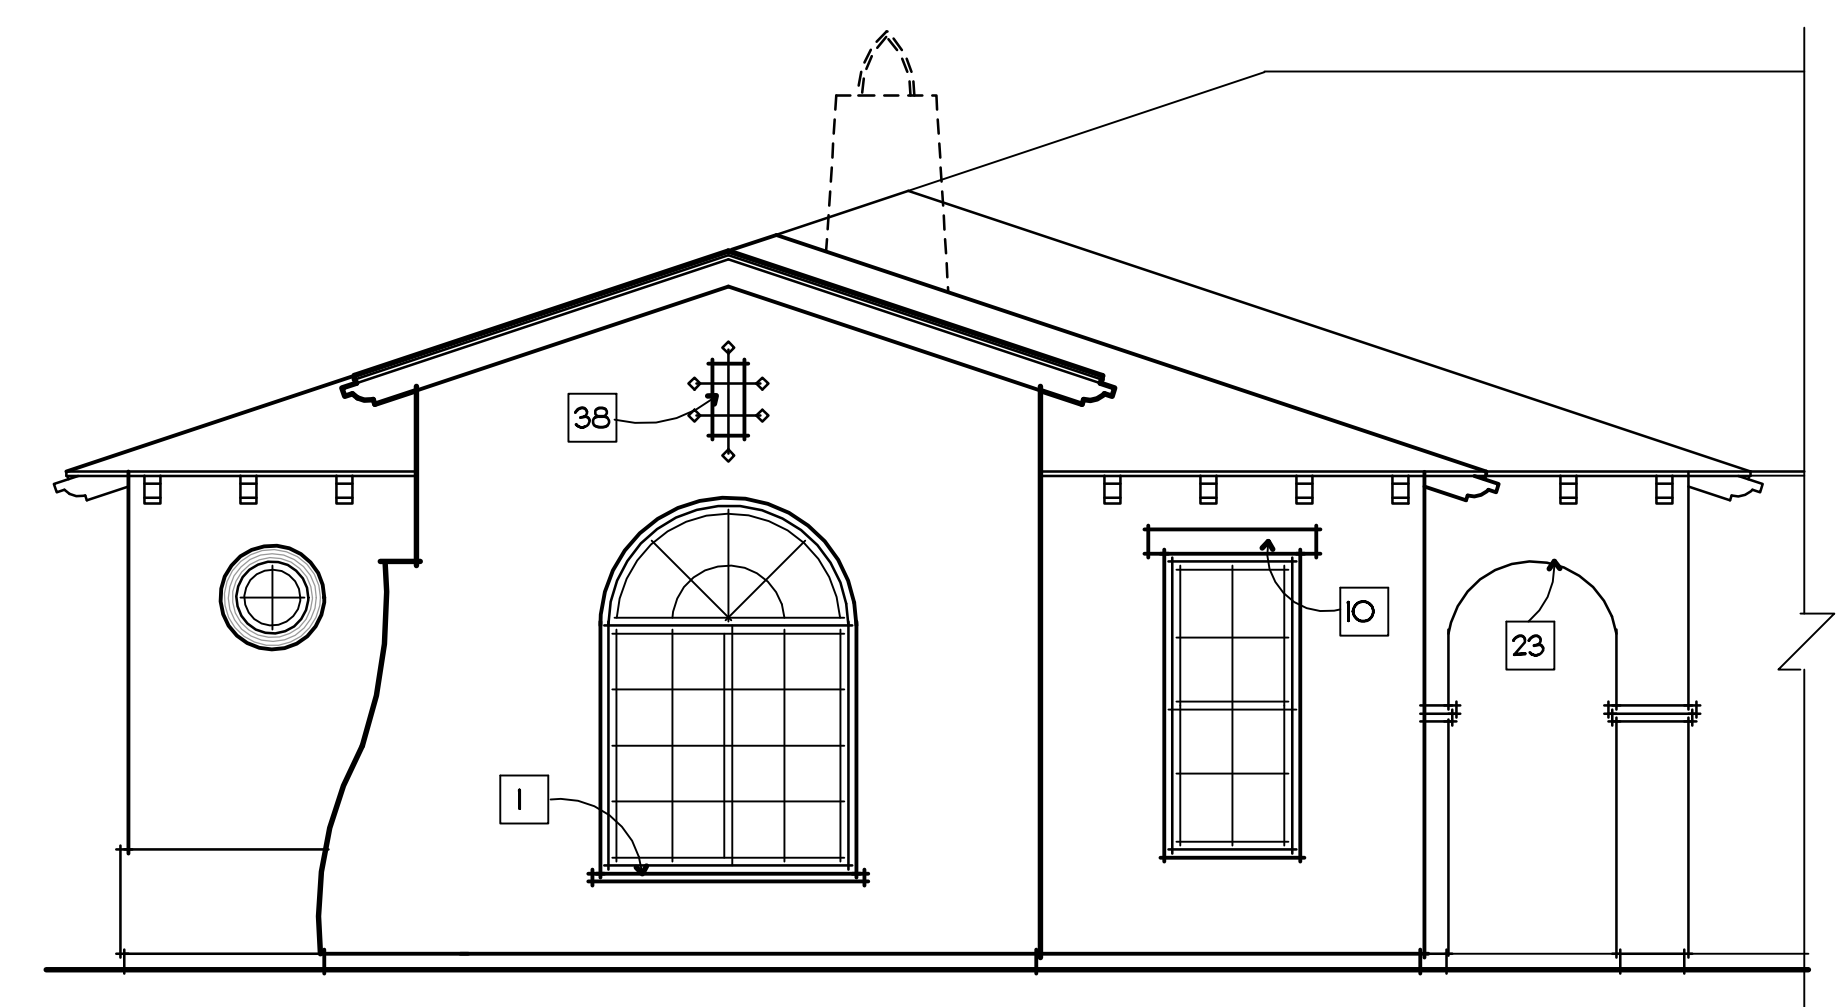


OPTIONAL CASITA FRONT ELEV 'A'

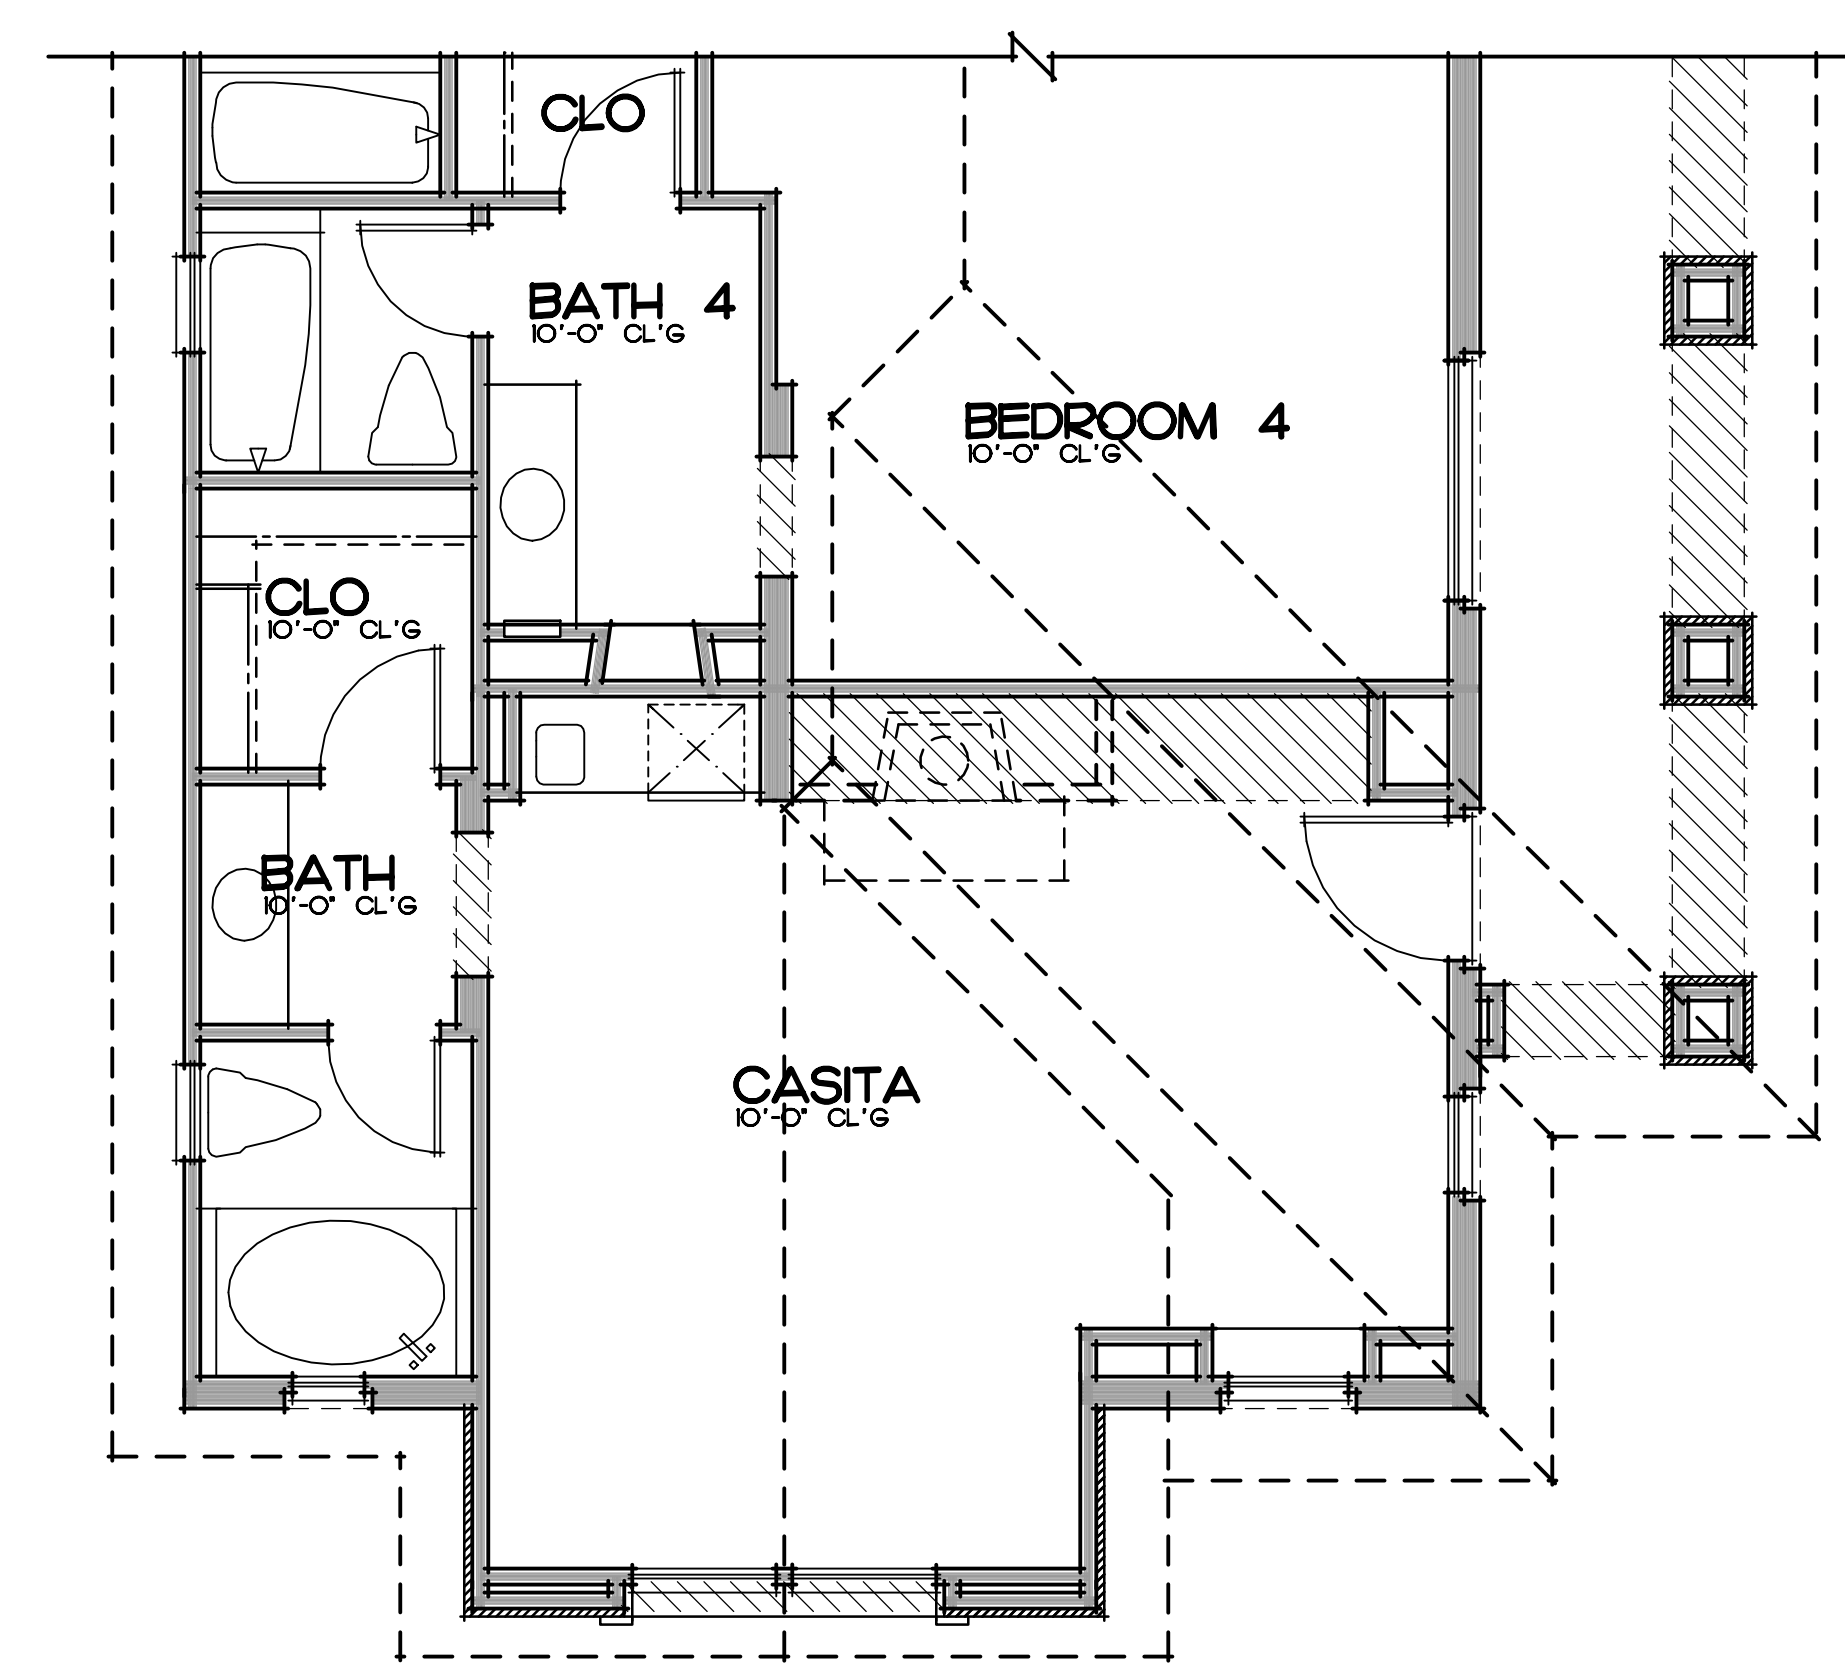


OPTIONAL CASITA PLAN 'D' SCALE: 1/4" = 1'-0"  
470 SQ. FT.

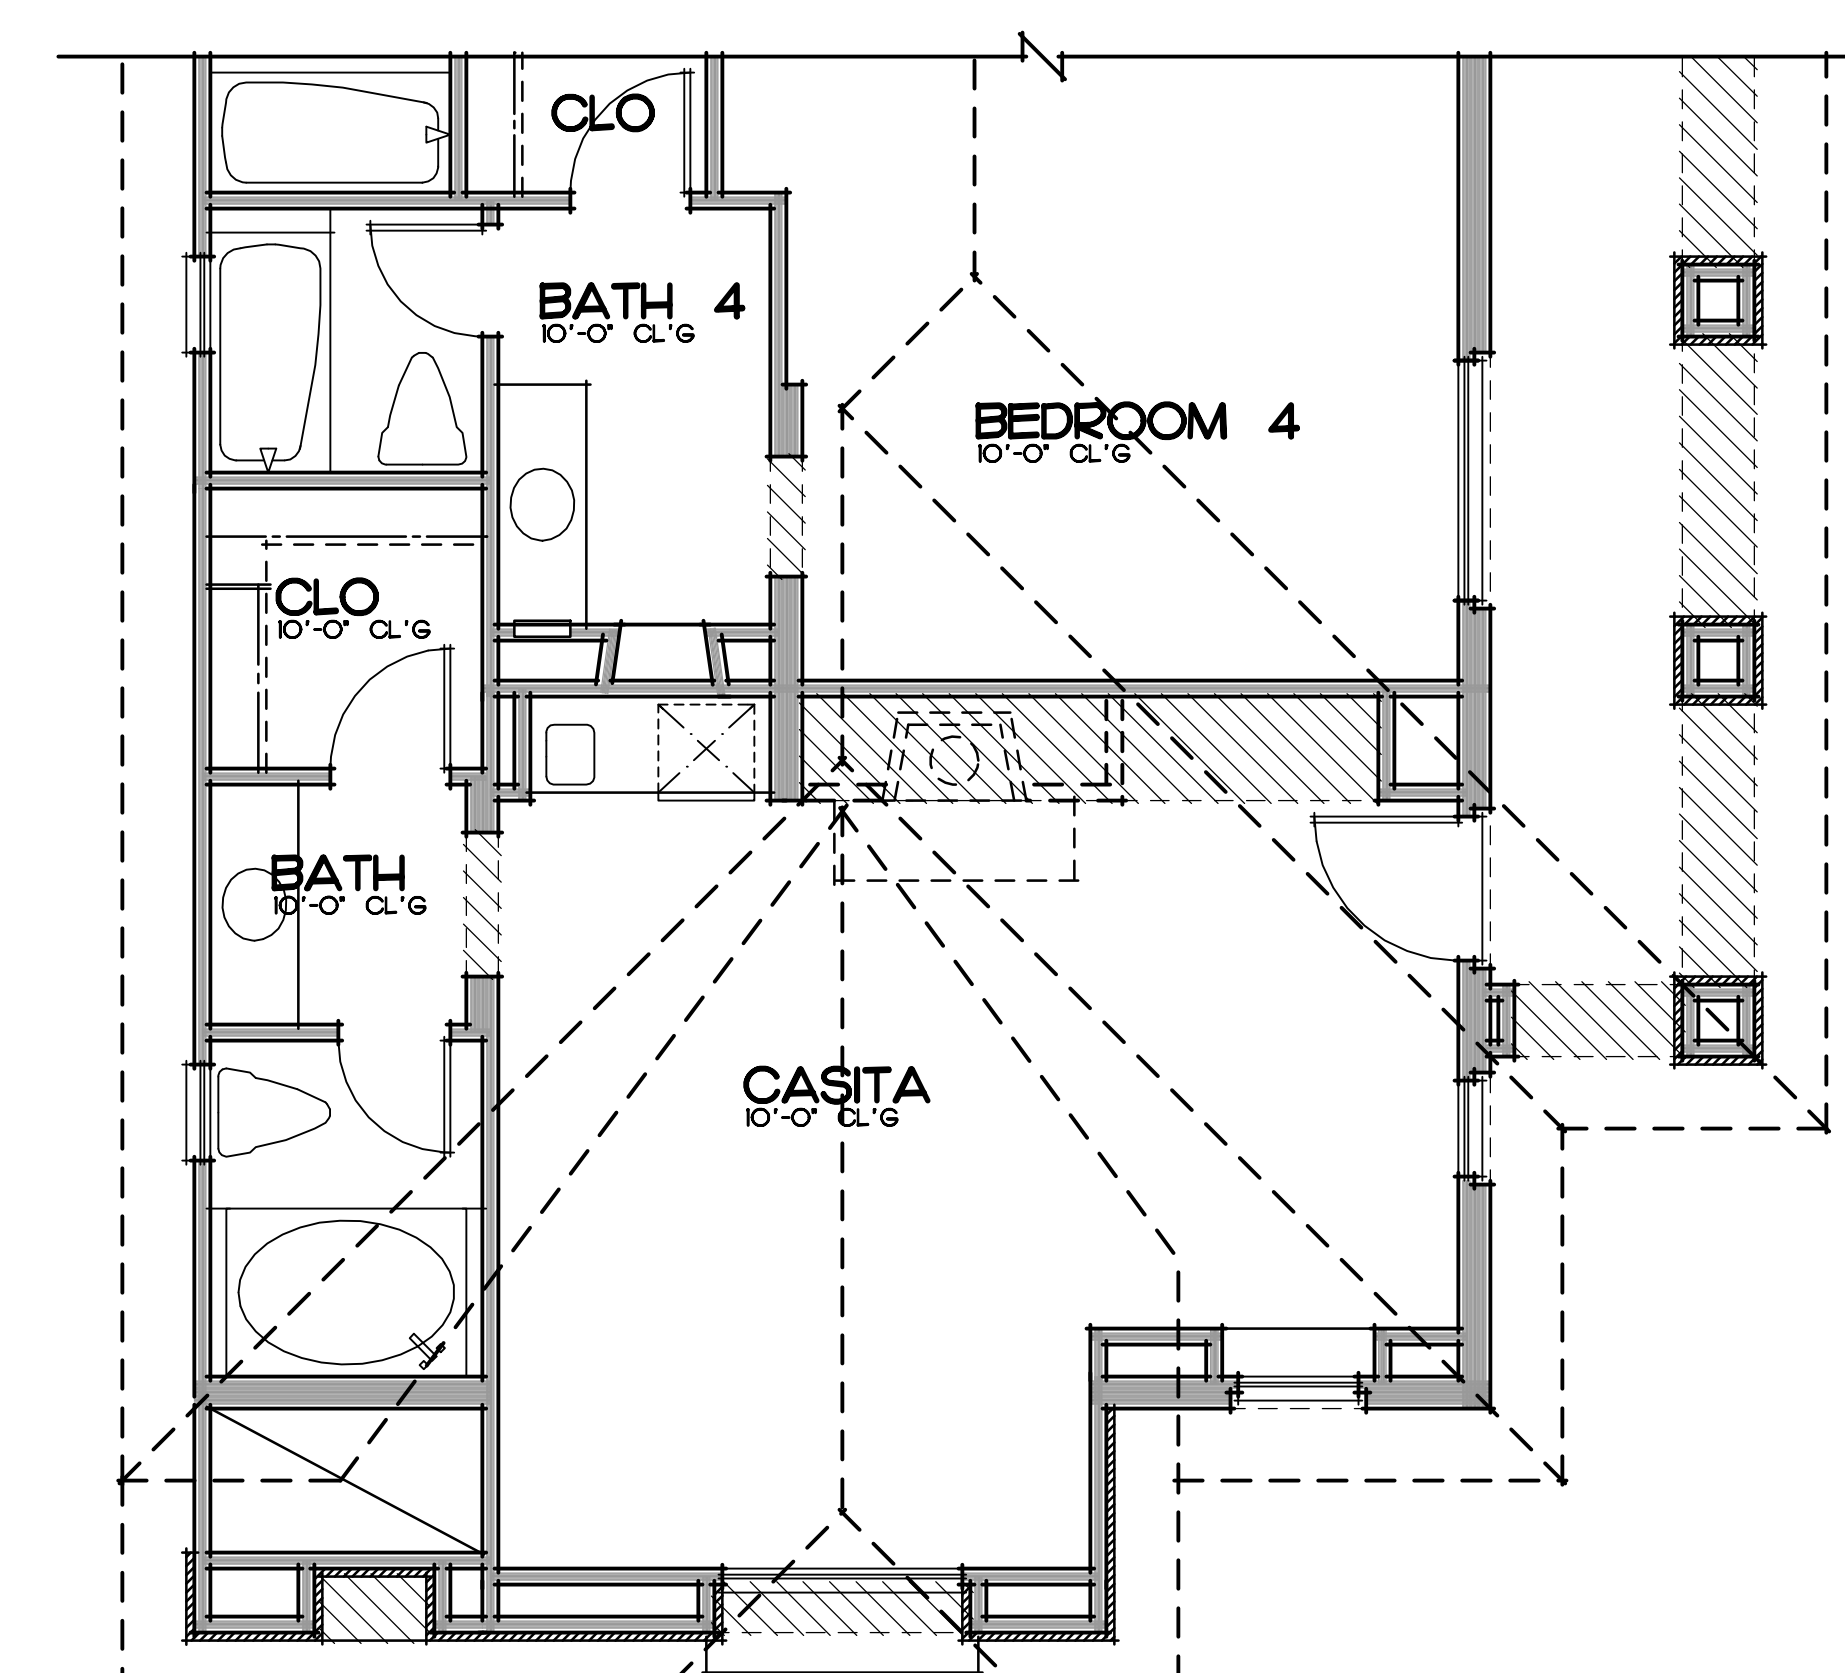

OPTIONAL CASITA PLAN 'C' SCALE: 1/4" = 1'-0"  
470 SQ. FT.

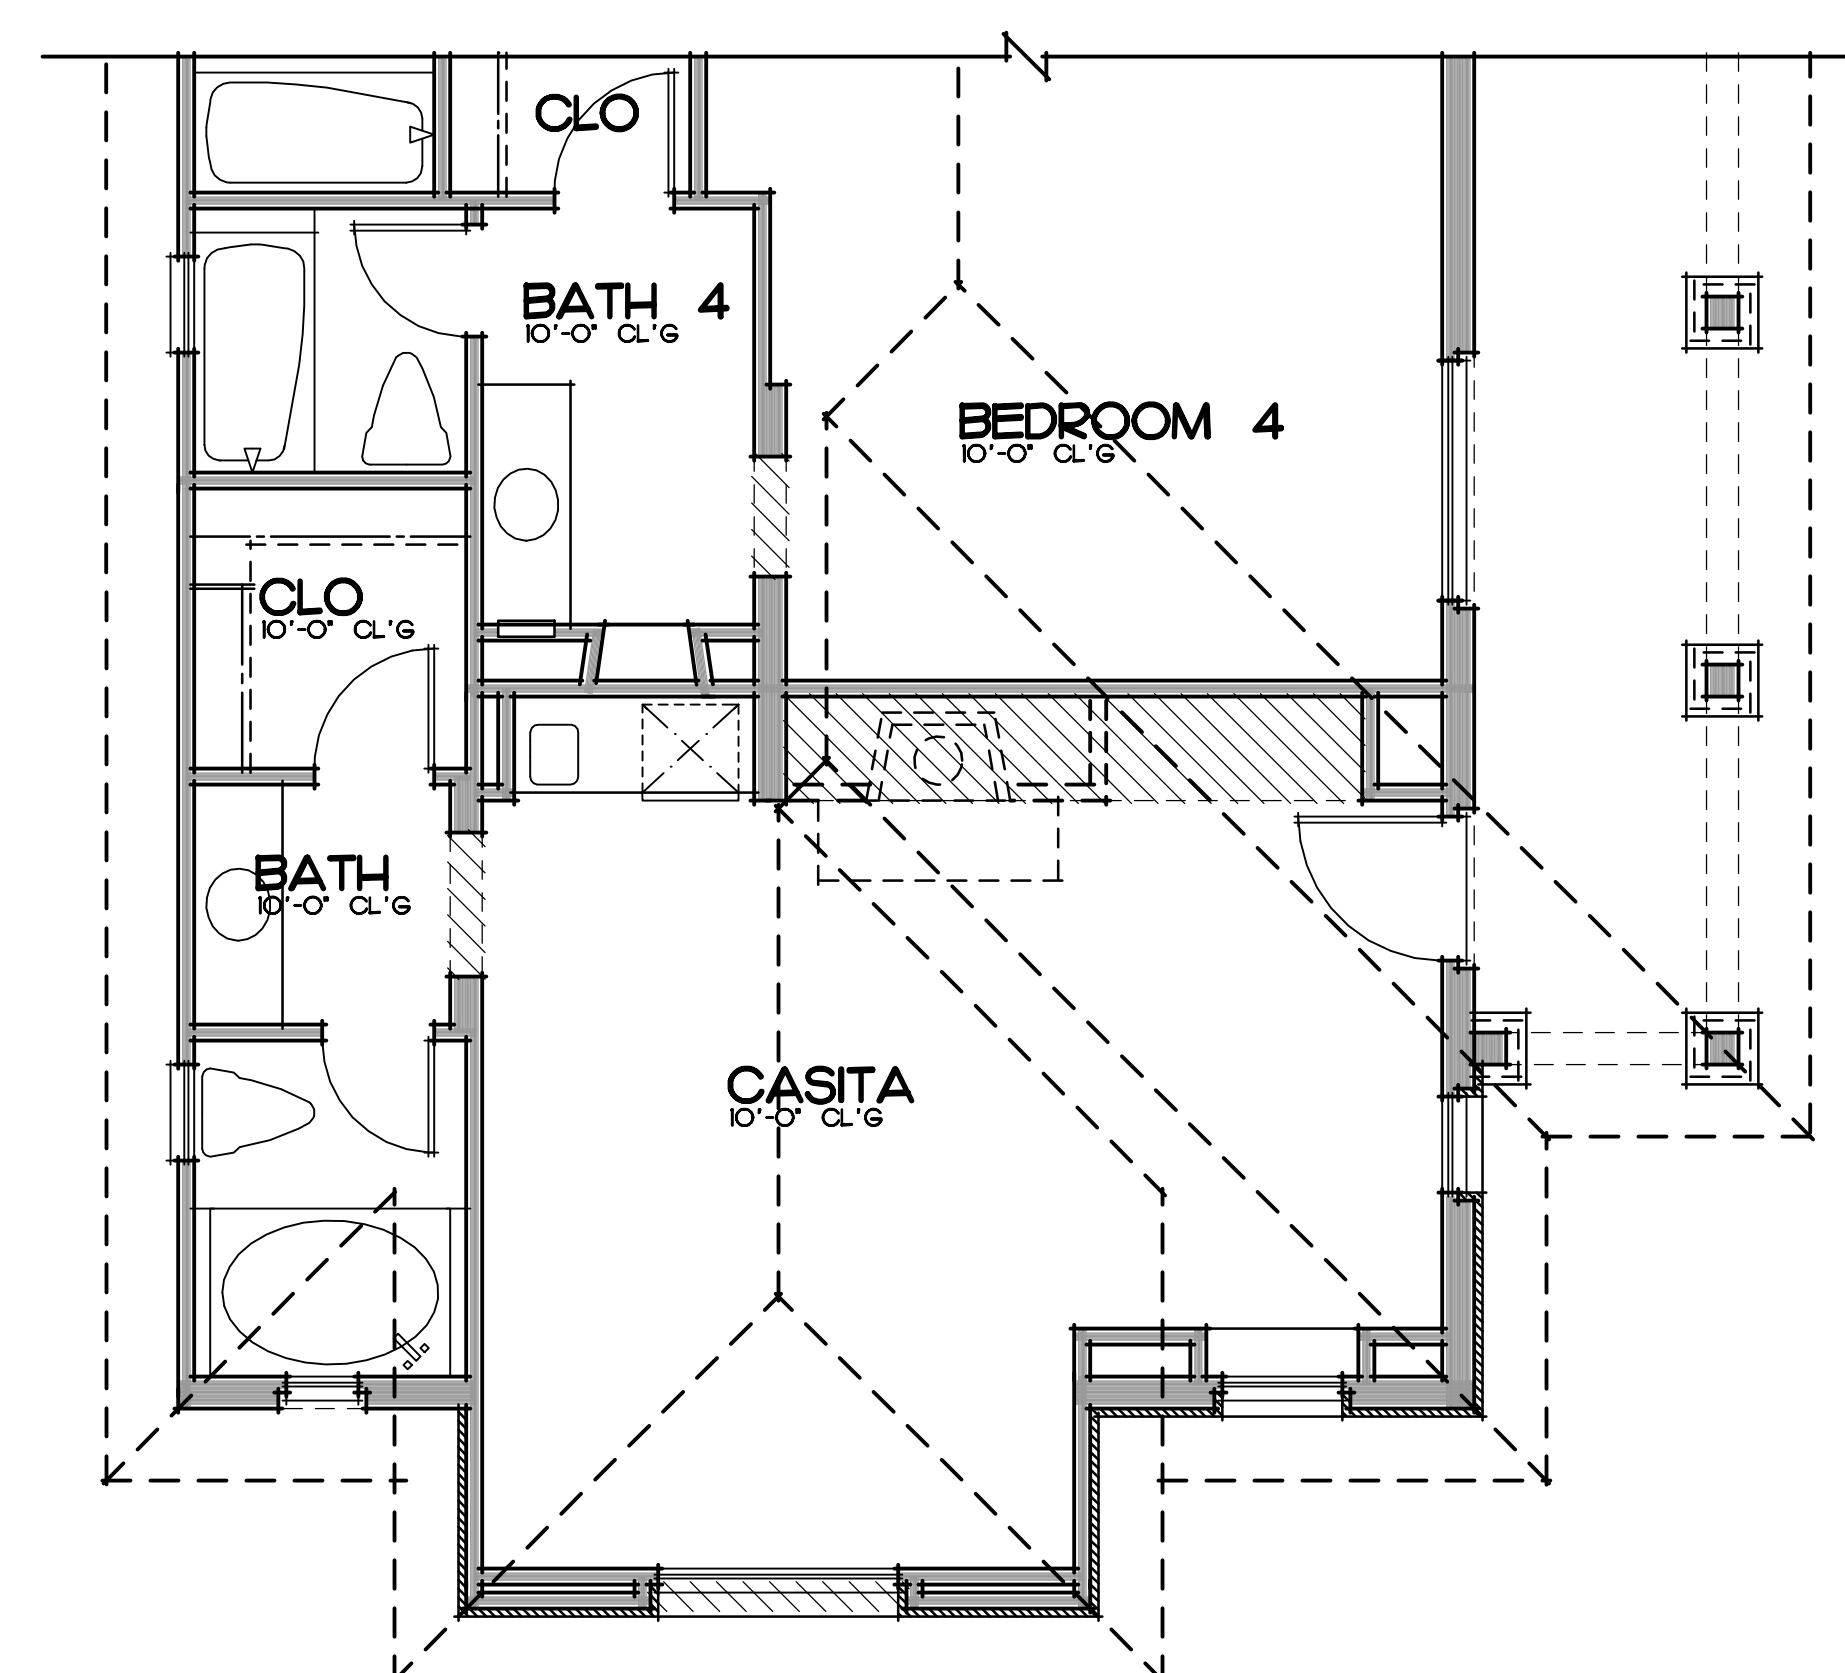

OPTIONAL CASITA PLAN 'B' SCALE: 1/4" = 1'-0"  
470 SQ. FT.

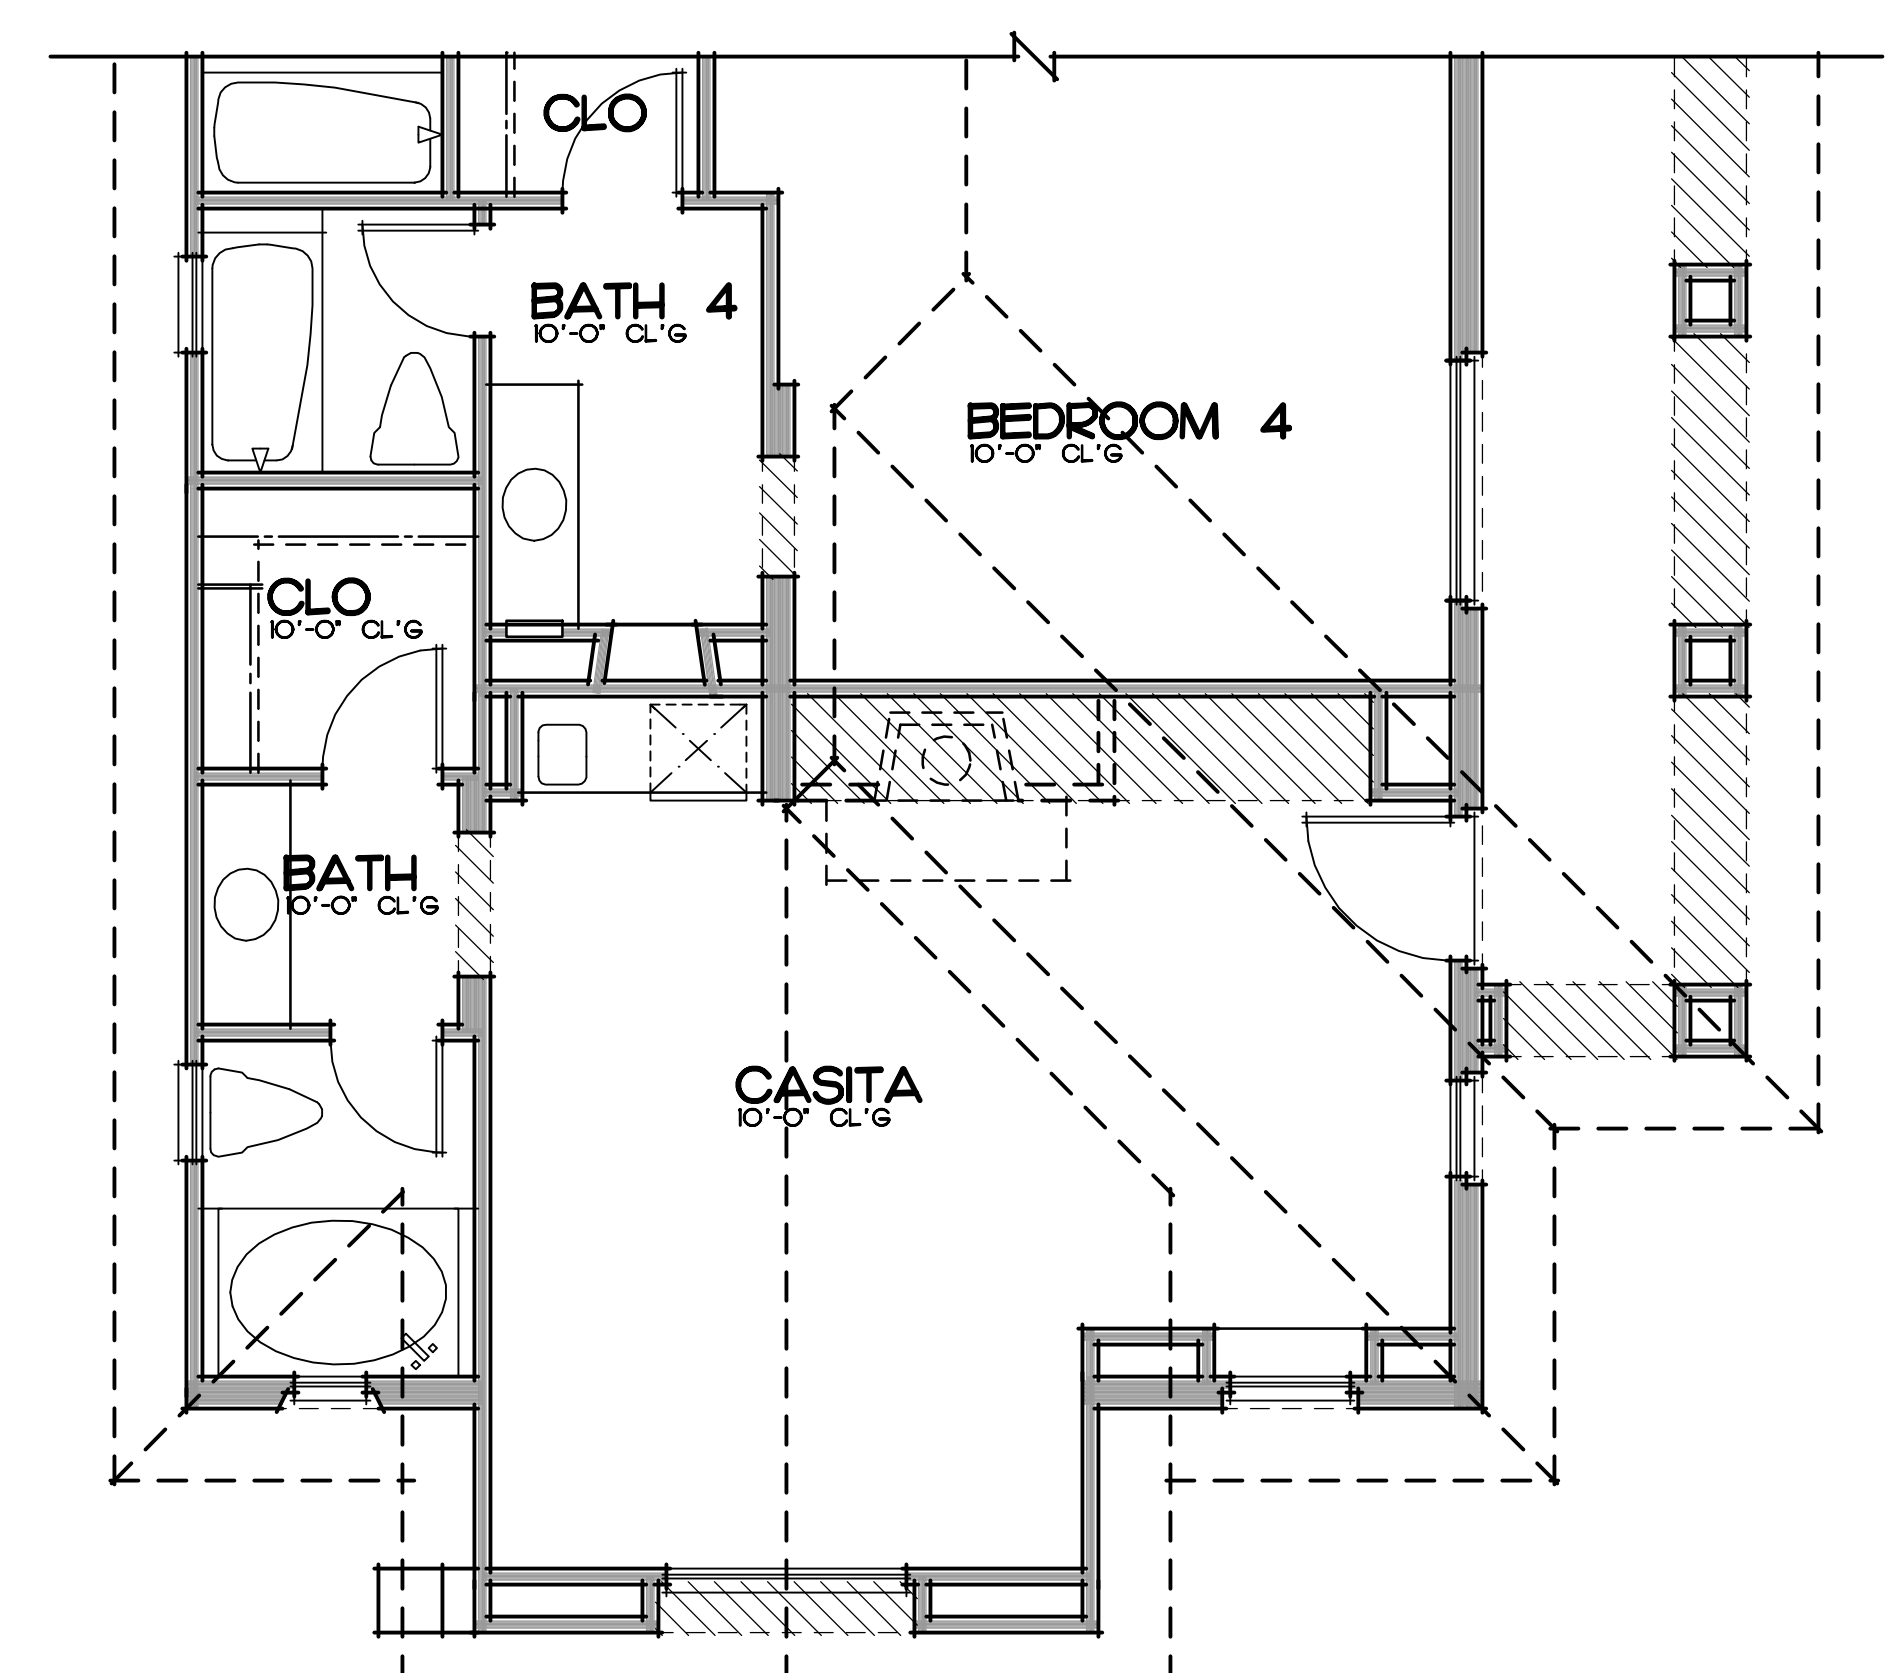

OPTIONAL CASITA PLAN 'A' SCALE: 1/4" = 1'-0"  
470 SQ. FT.