




RIGHT ELEVATION

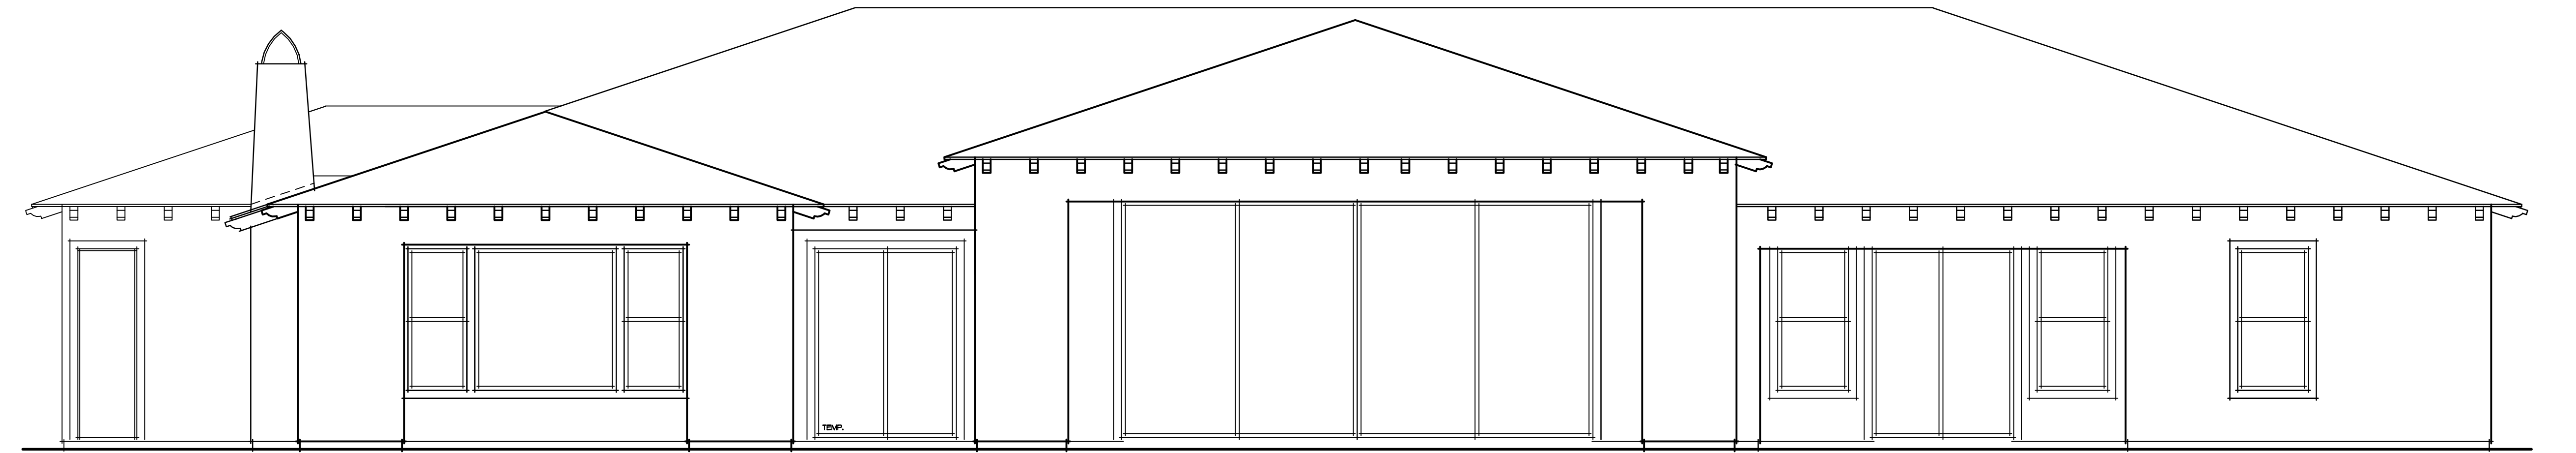


REAR ELEVATION

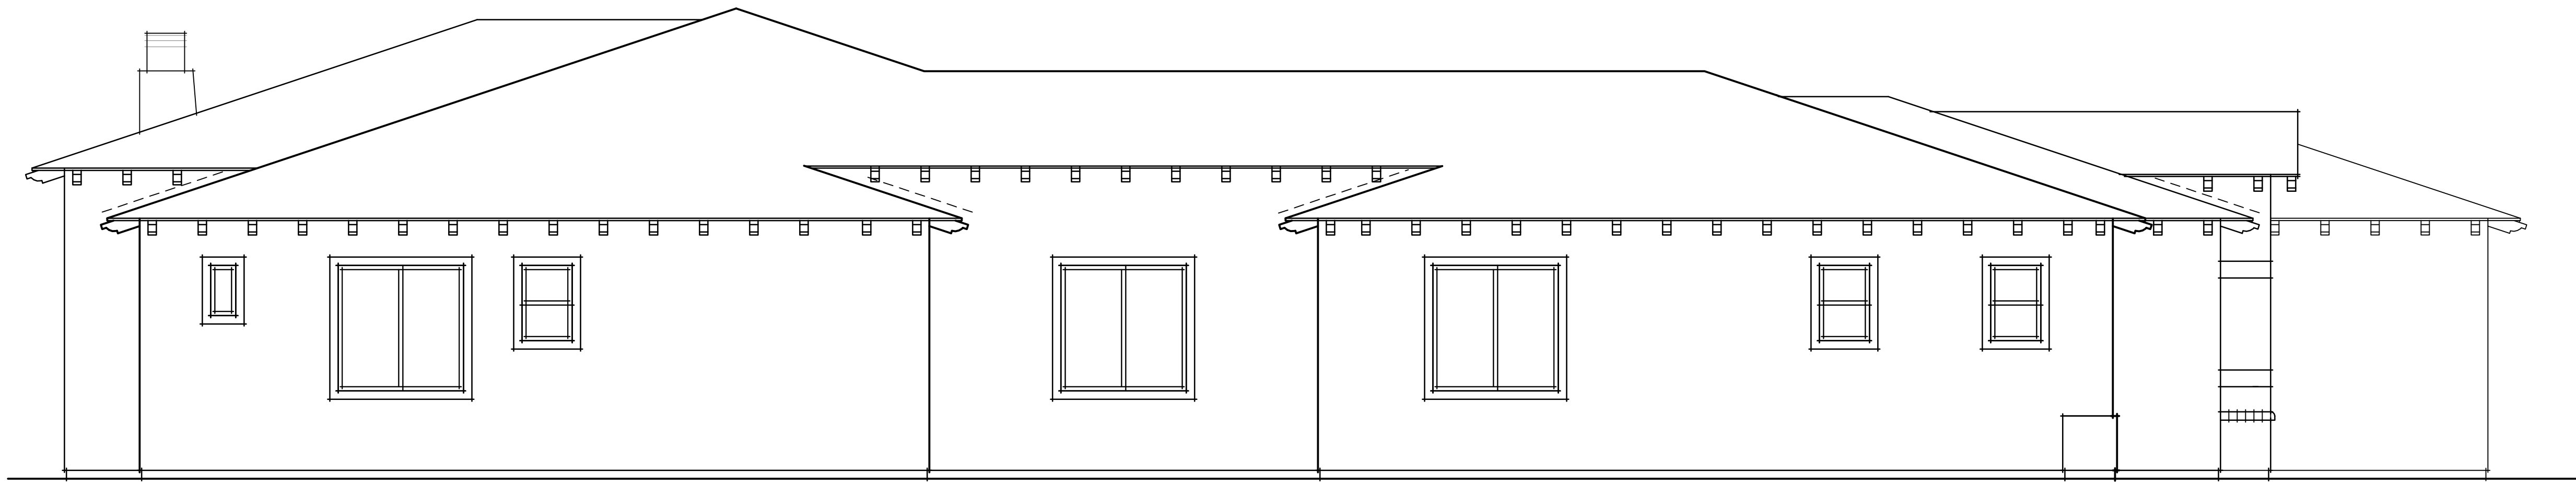


LEFT ELEVATION

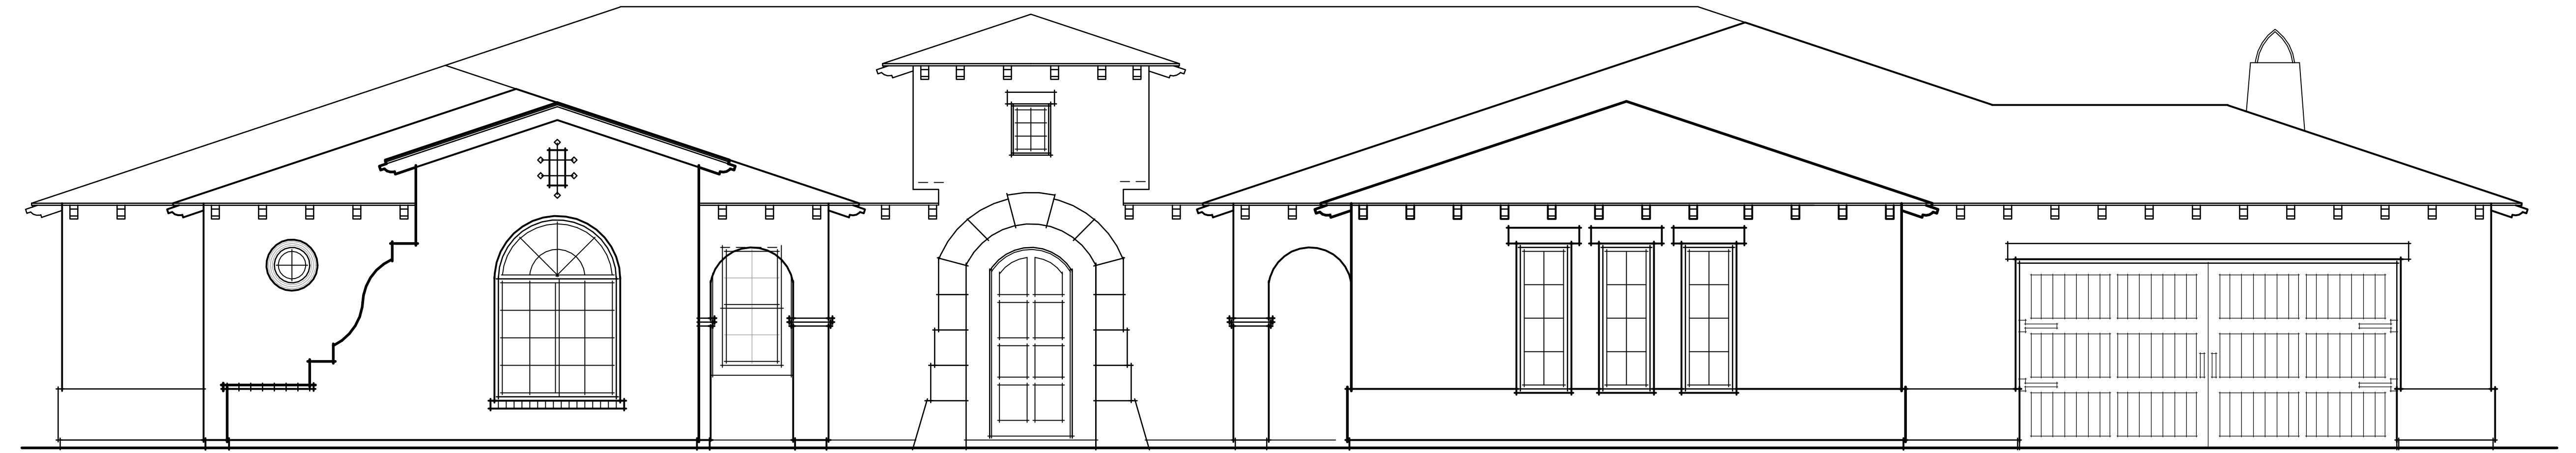

FRONT ELEVATION

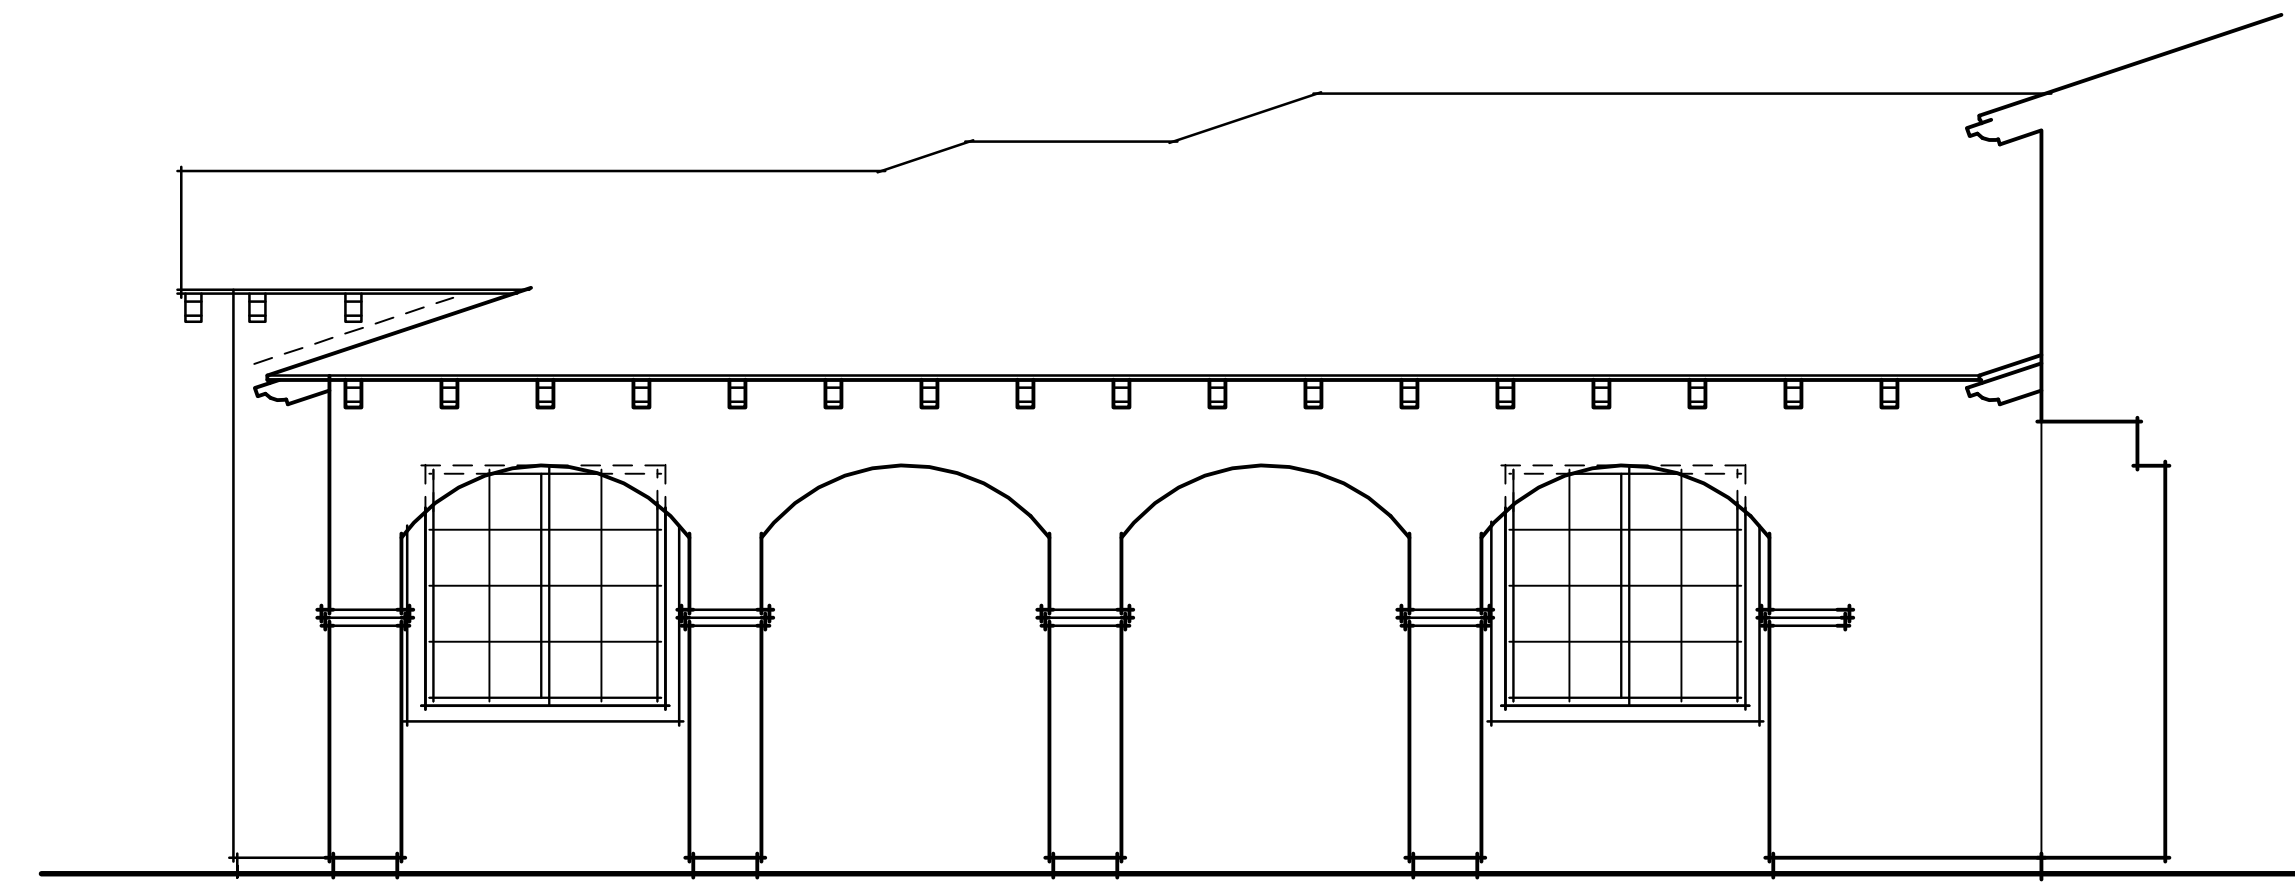

COURTYARD ELEVATION

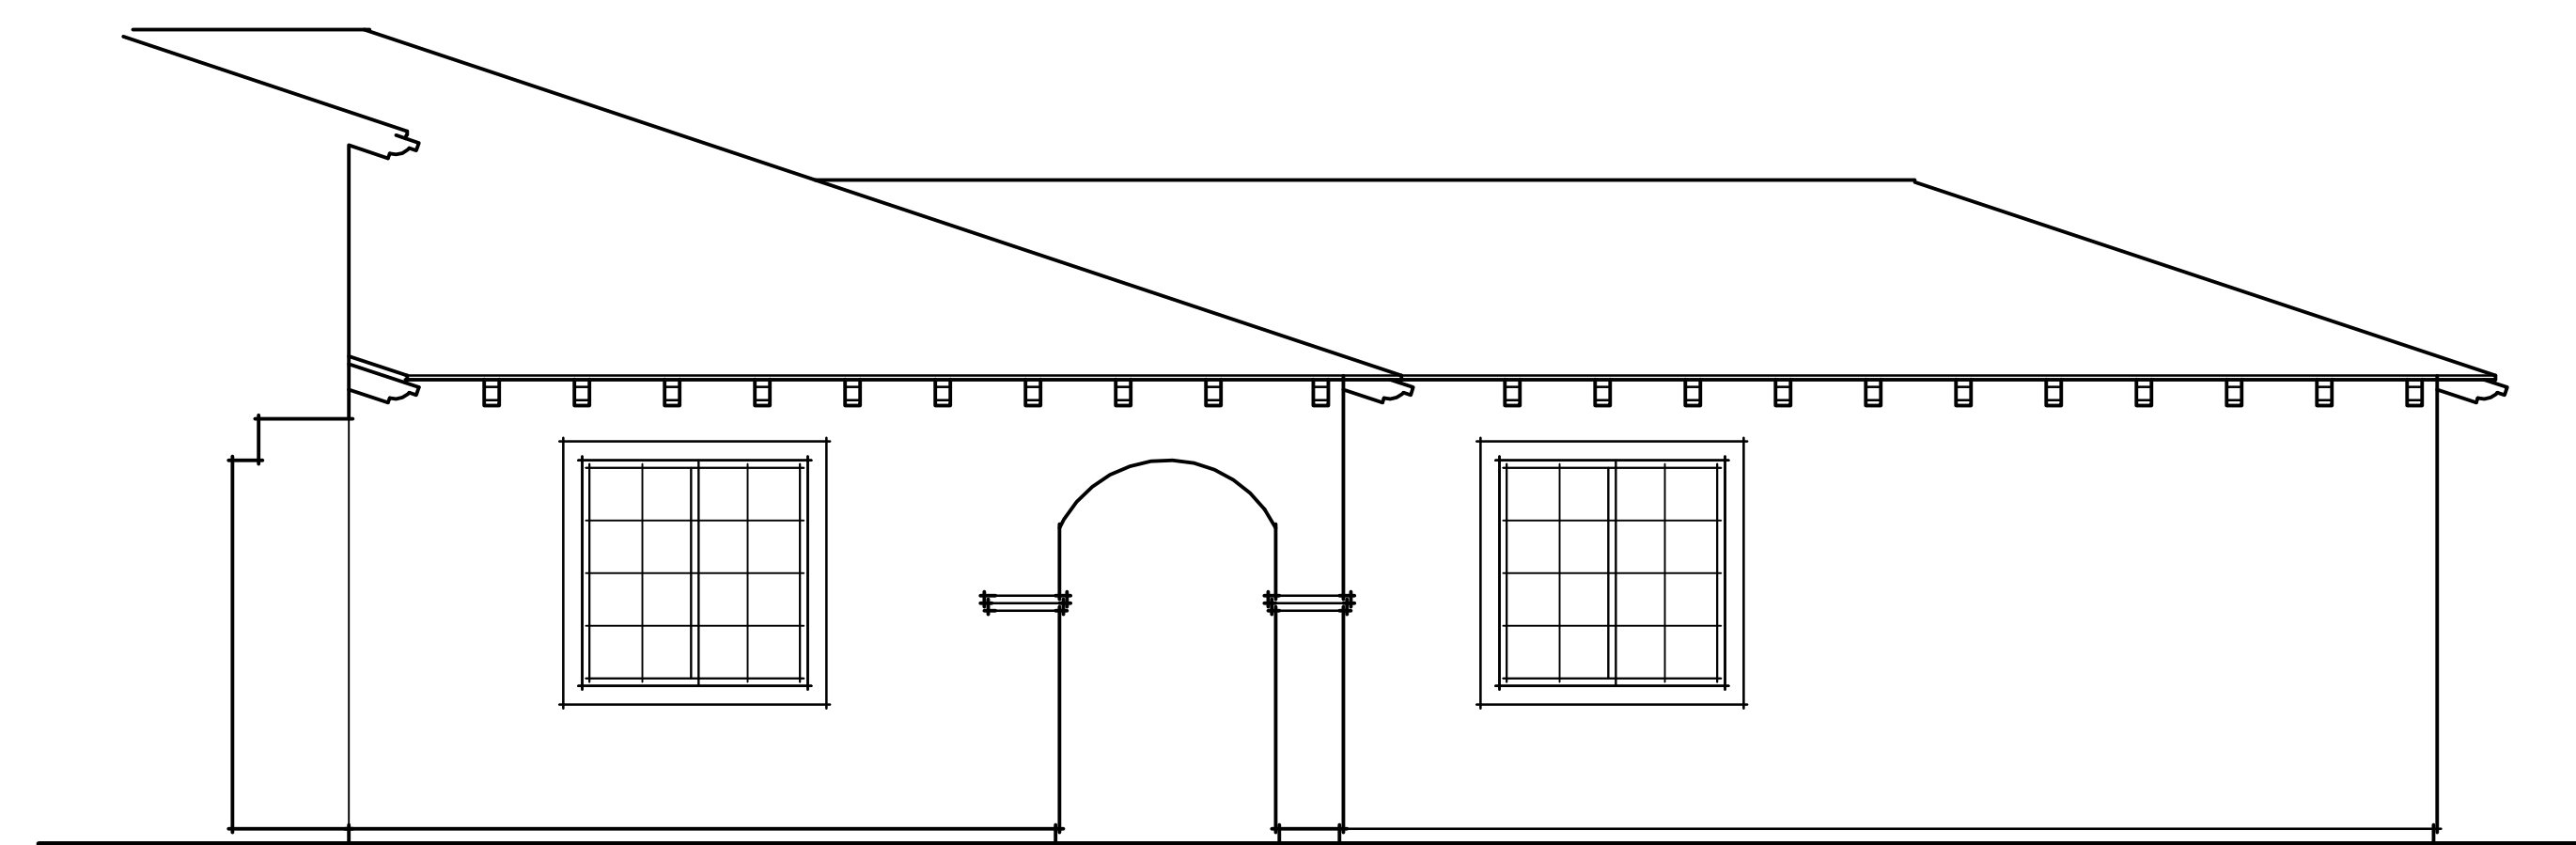

COURTYARD ELEVATION