

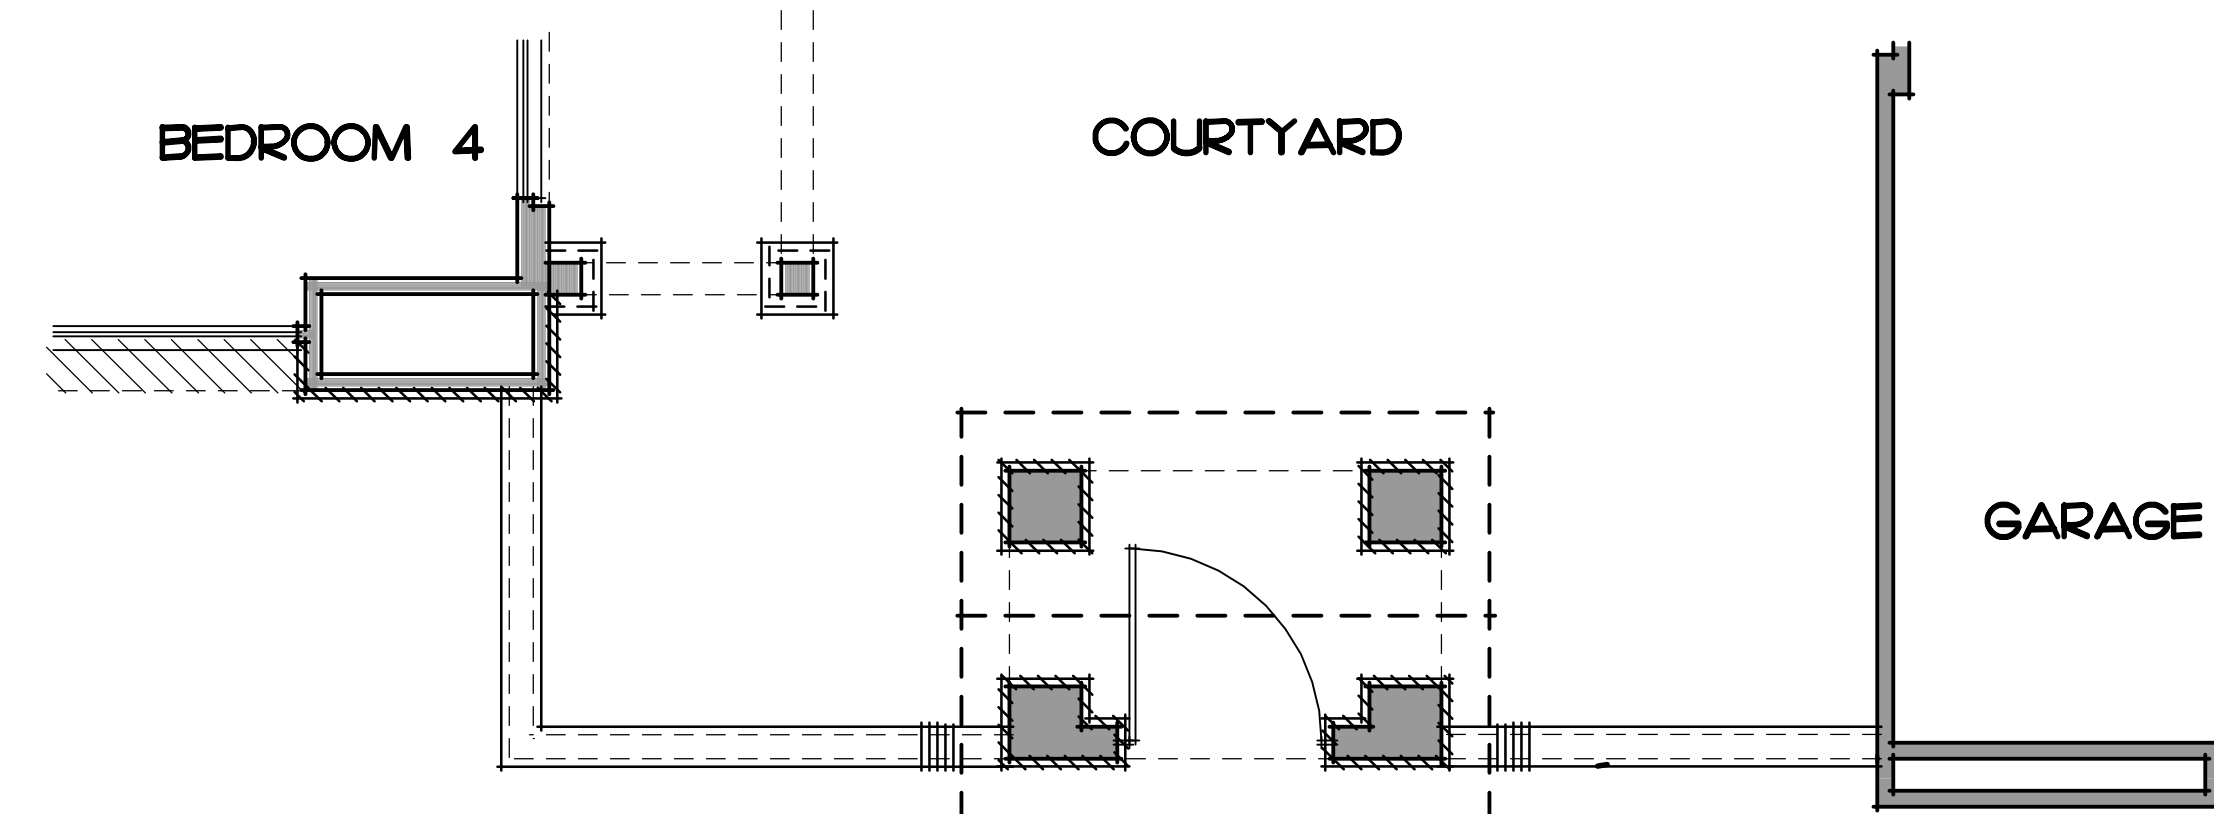




ELEV 1'C' COURTYARD ENTRY GATE

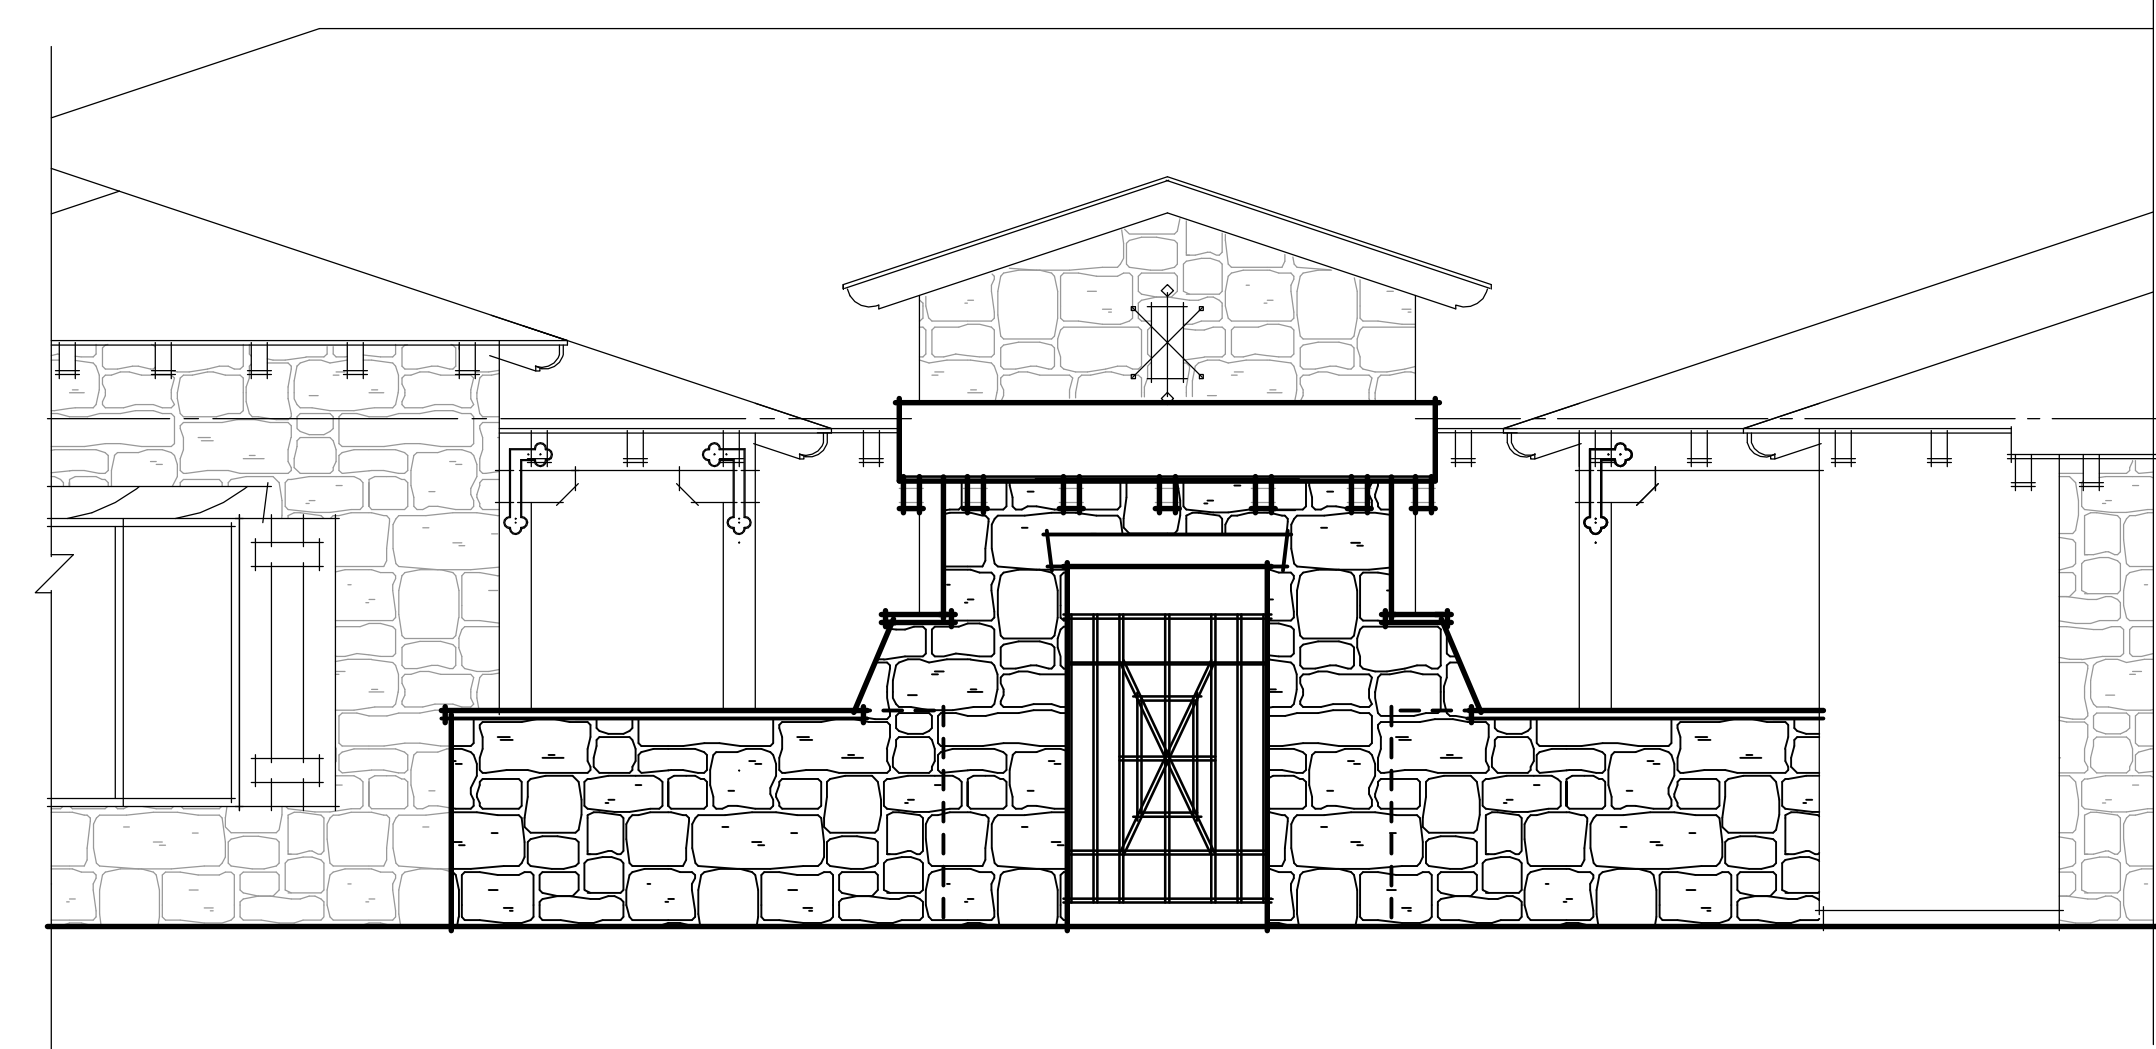


ELEV 1'B' COURTYARD ENTRY GATE

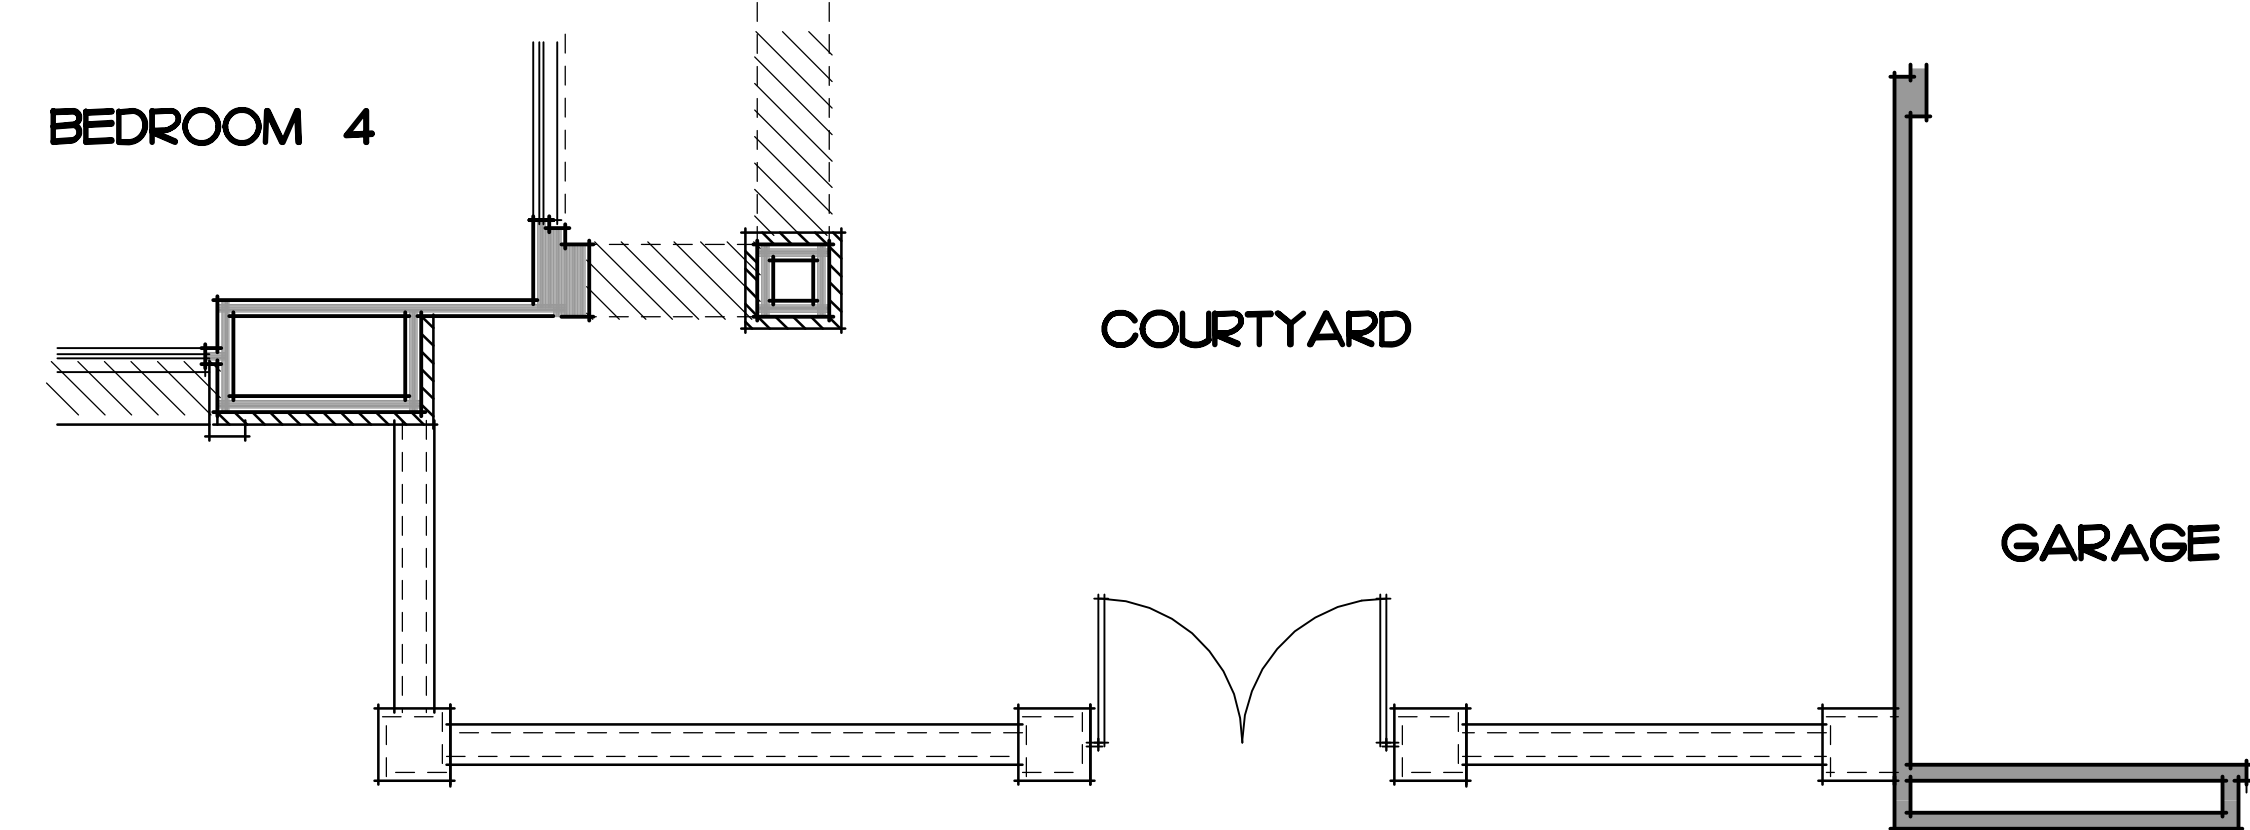


ELEV 1'D' COURTYARD ENTRY GATE

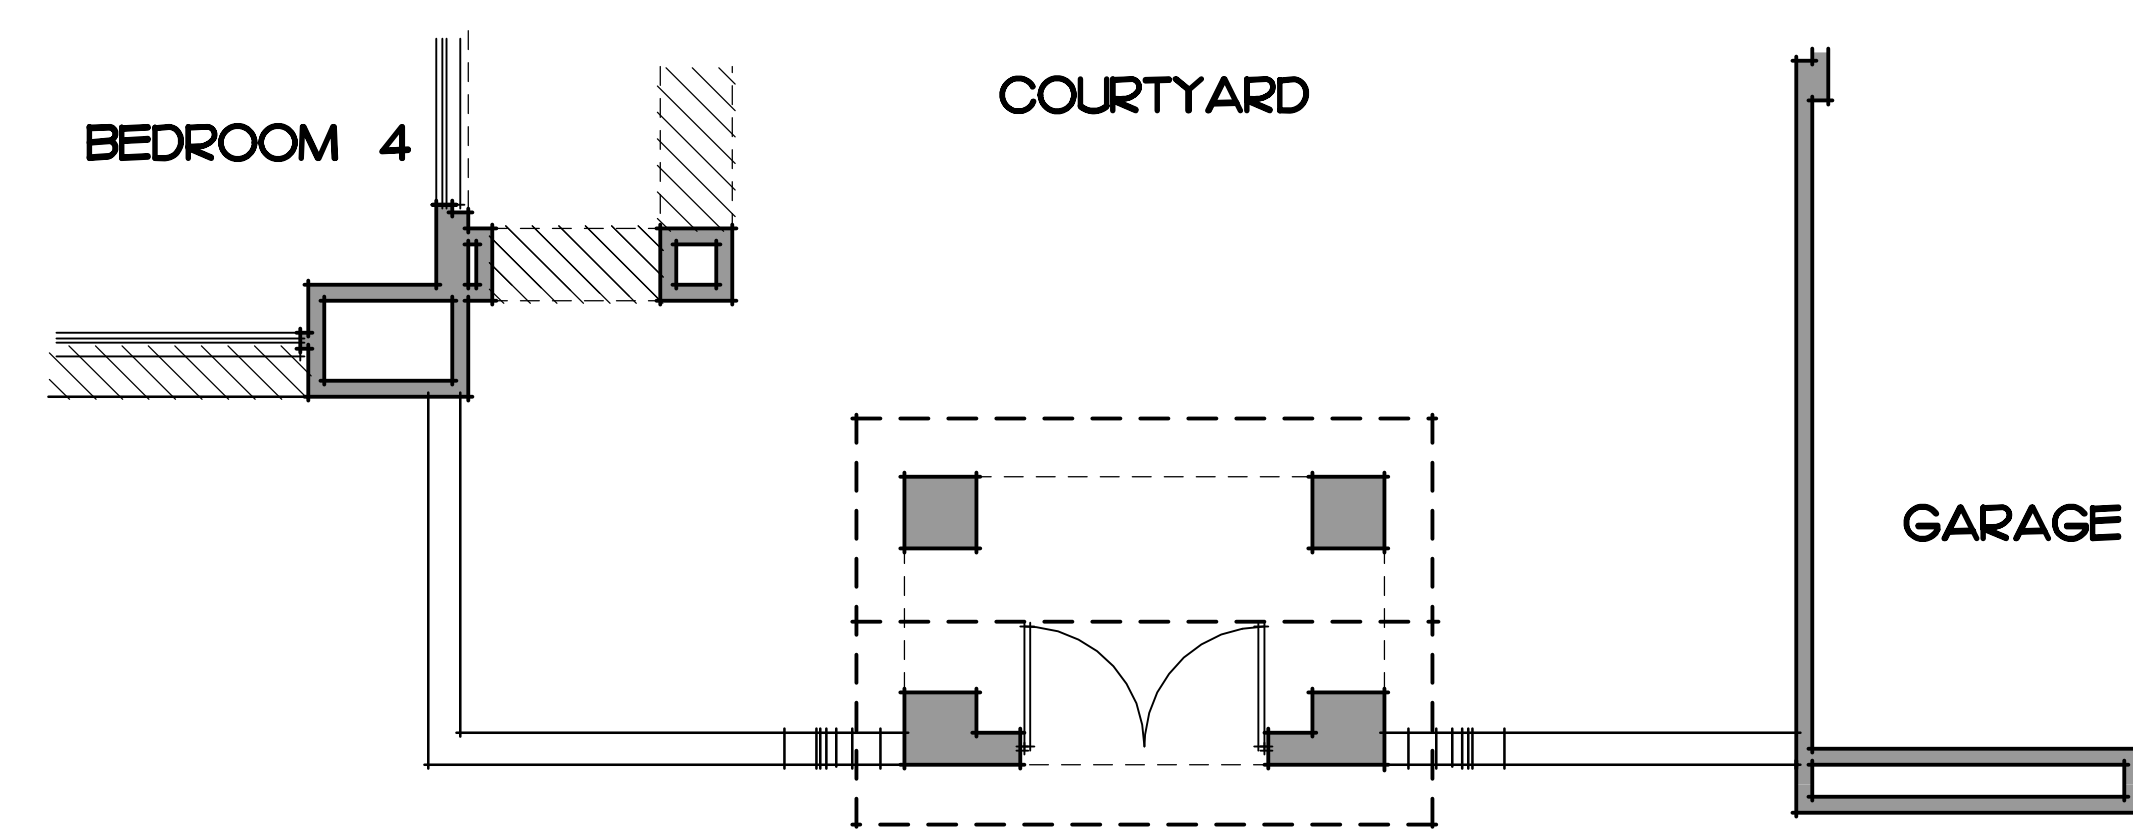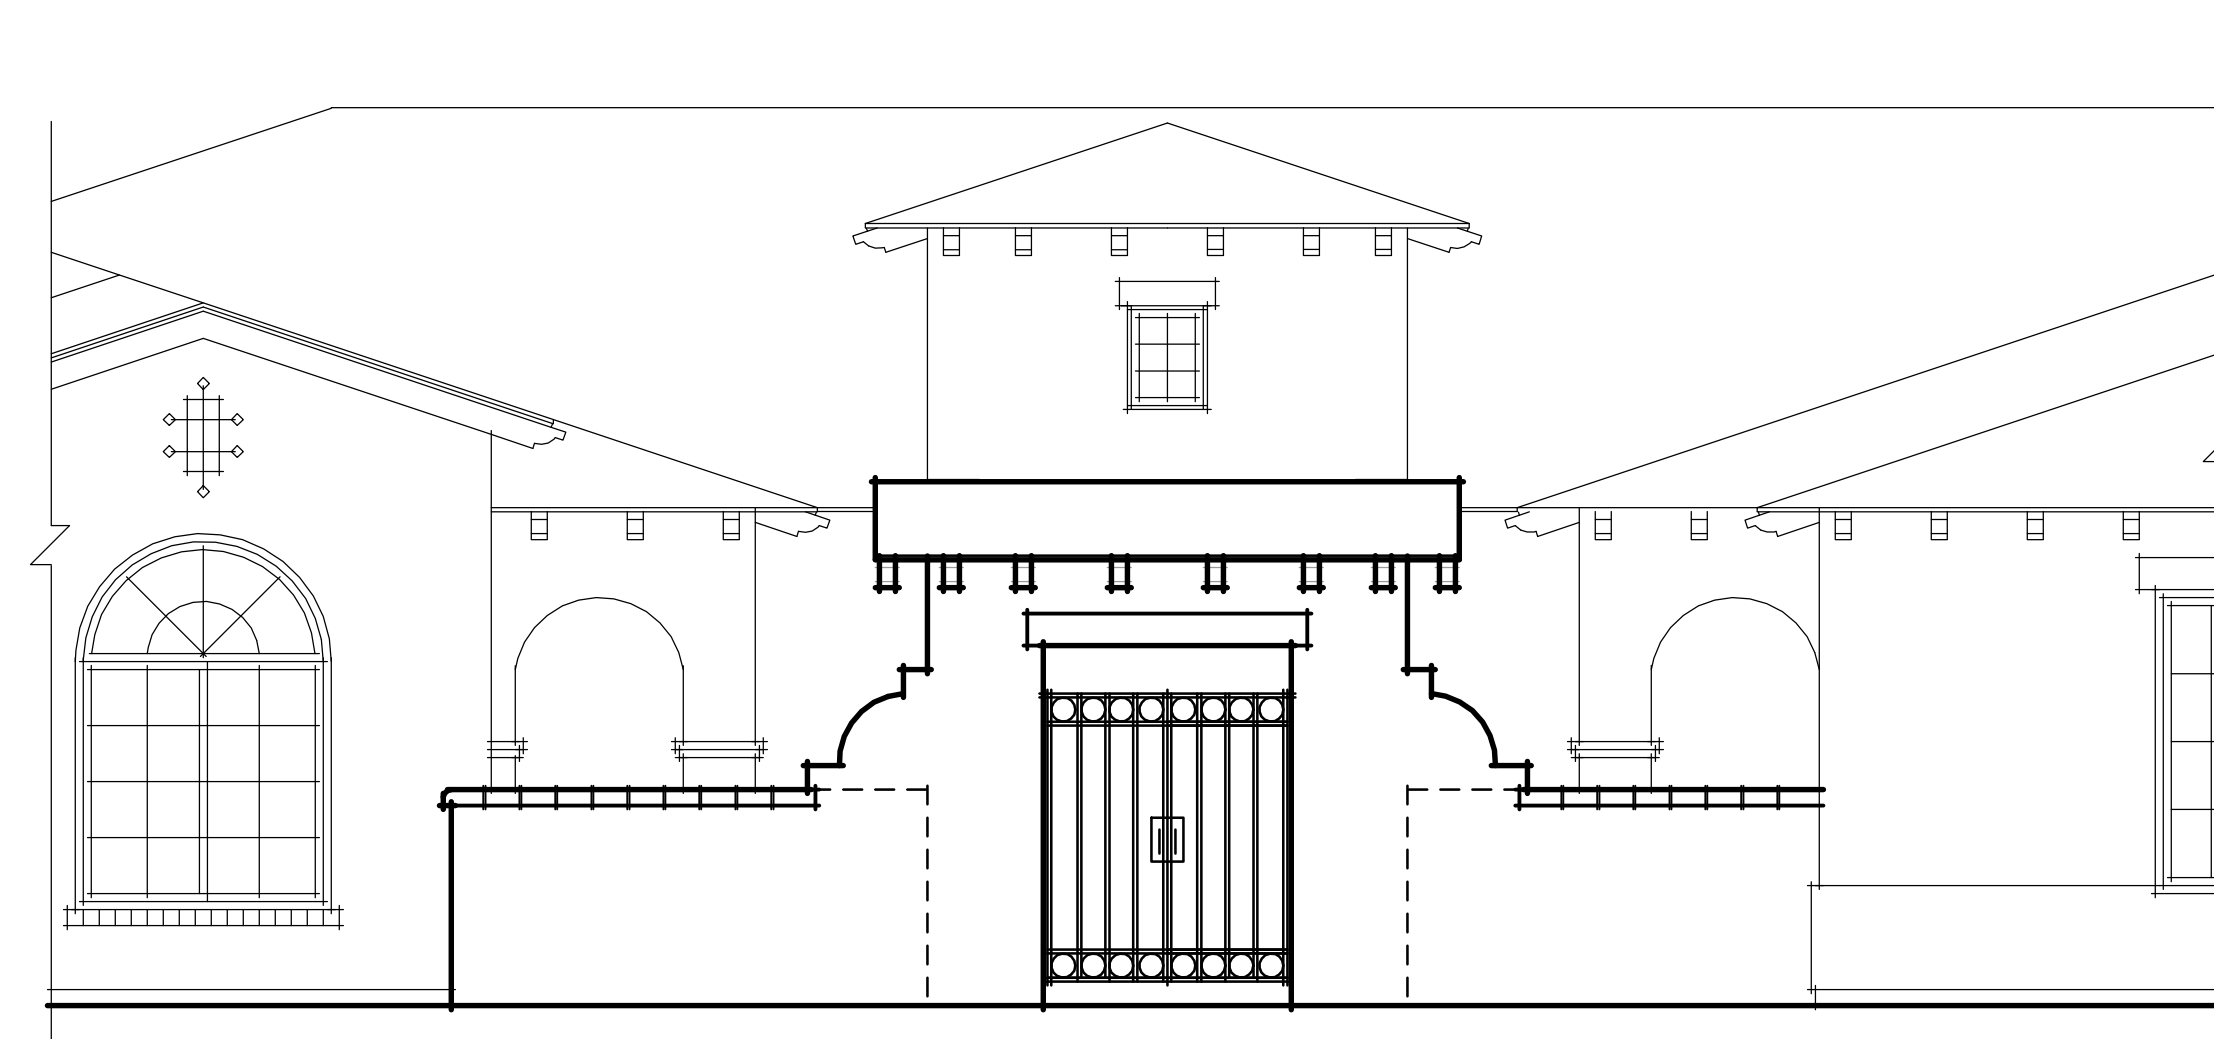


ELEV 1'A' COURTYARD ENTRY GATE

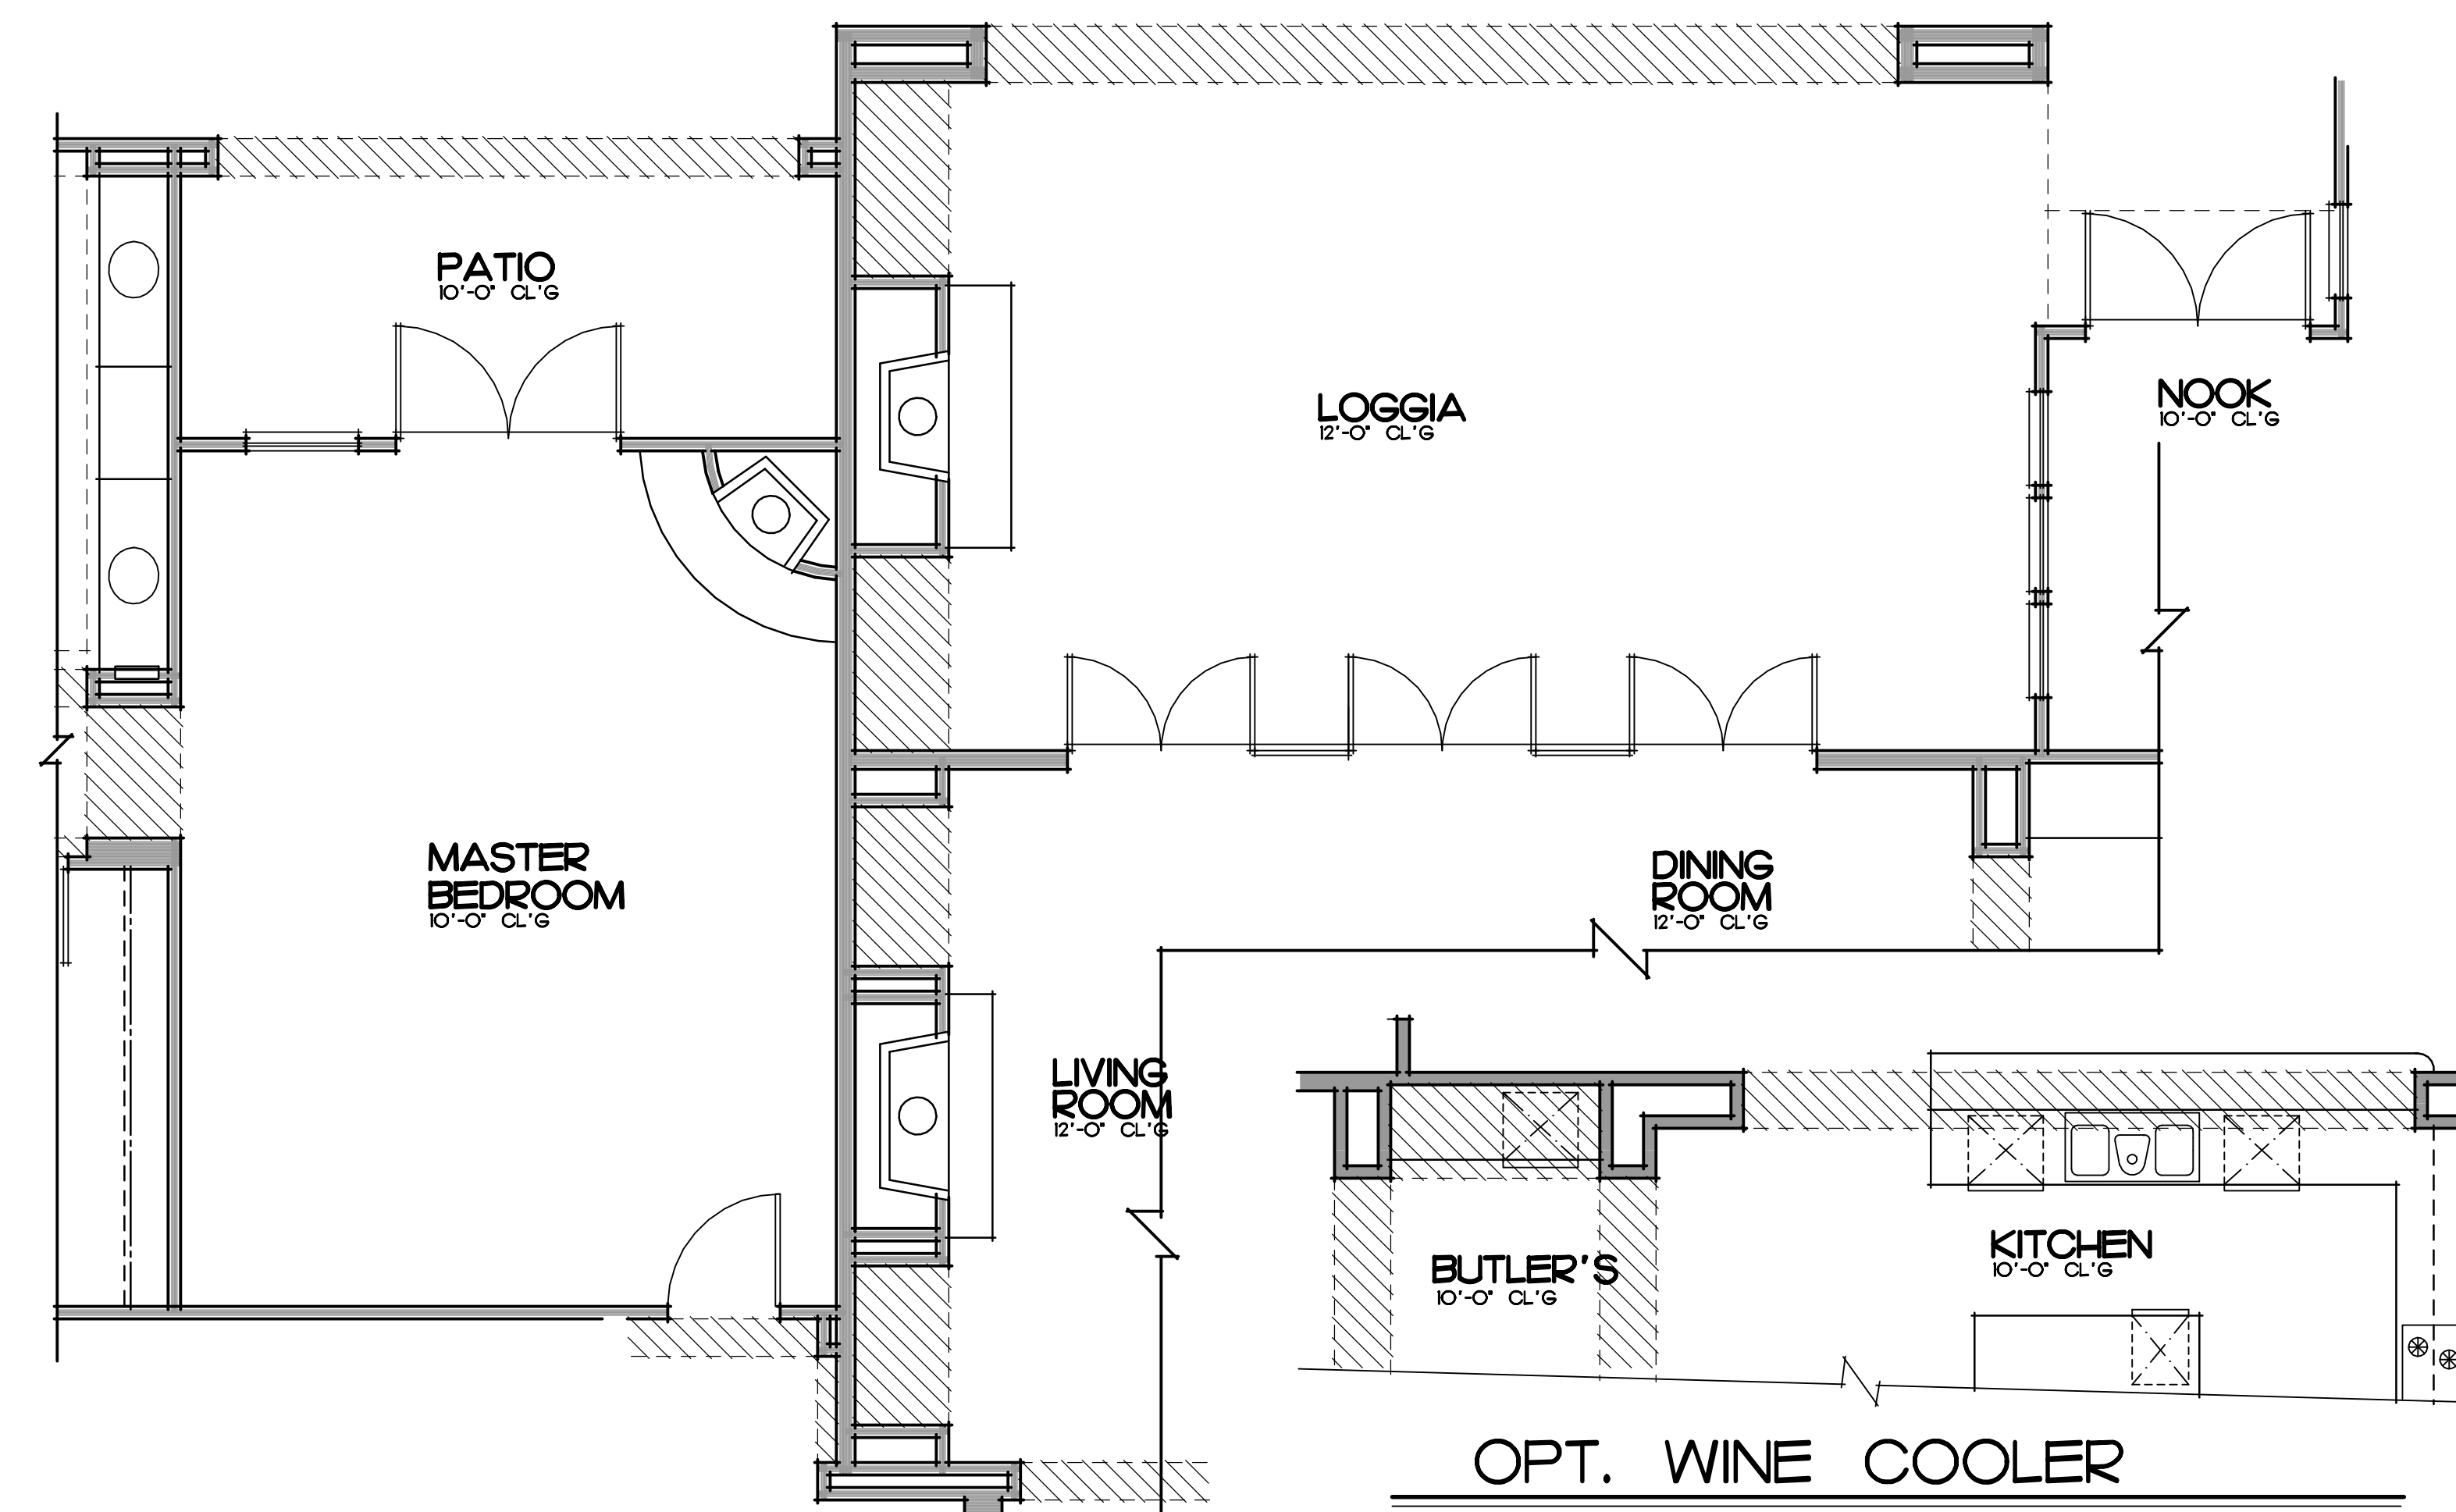


OPTIONAL FIREPLACES & FRENCH DOORS SCALE: 1/4" = 1'-0"

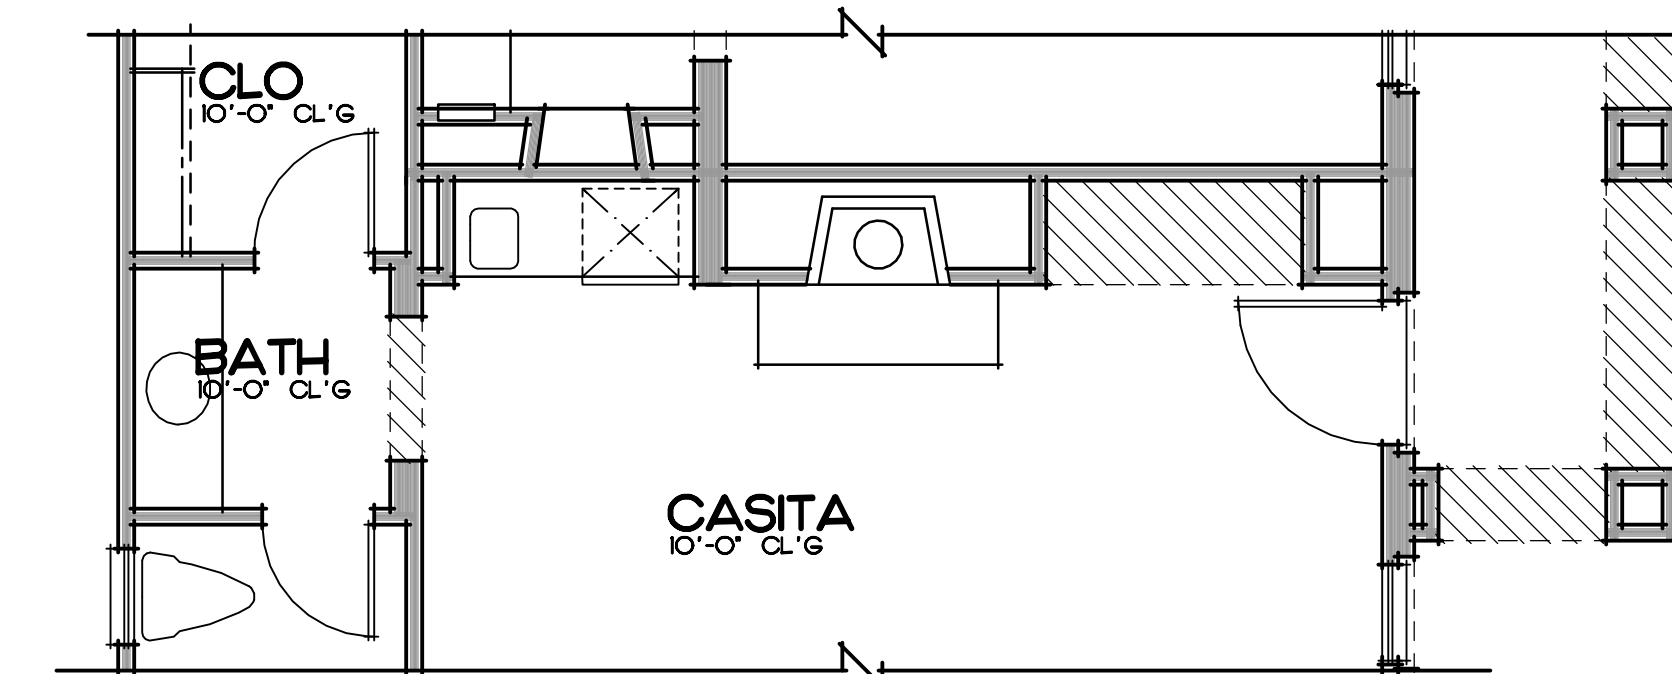


OPTIONAL FIREPLACE AT CASITA

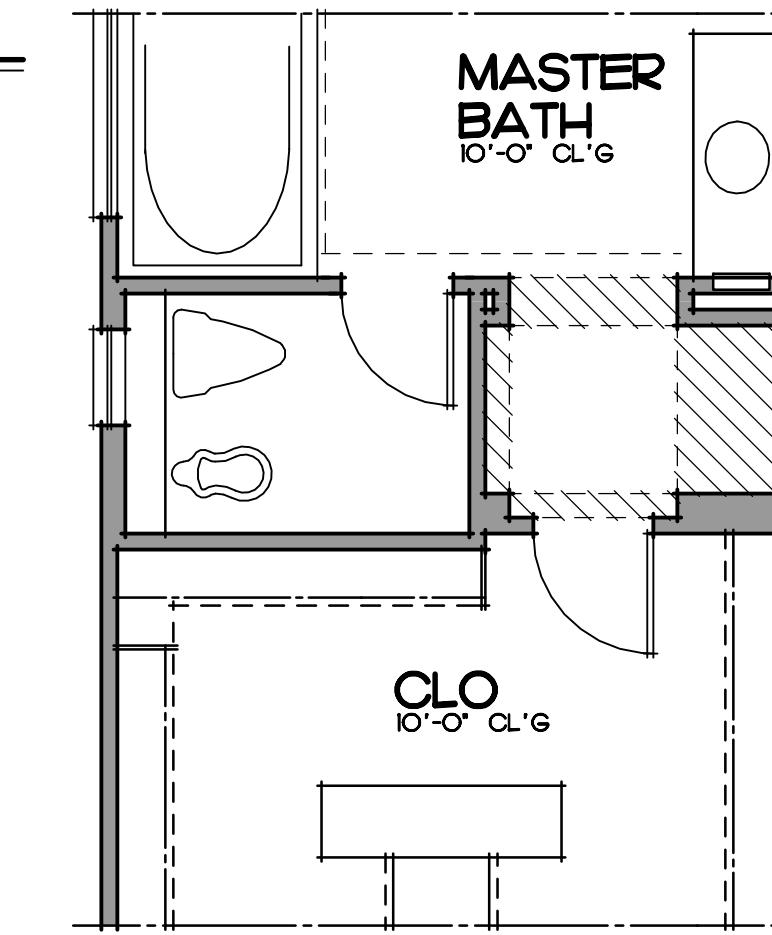


OPTIONAL MBATH BIDET

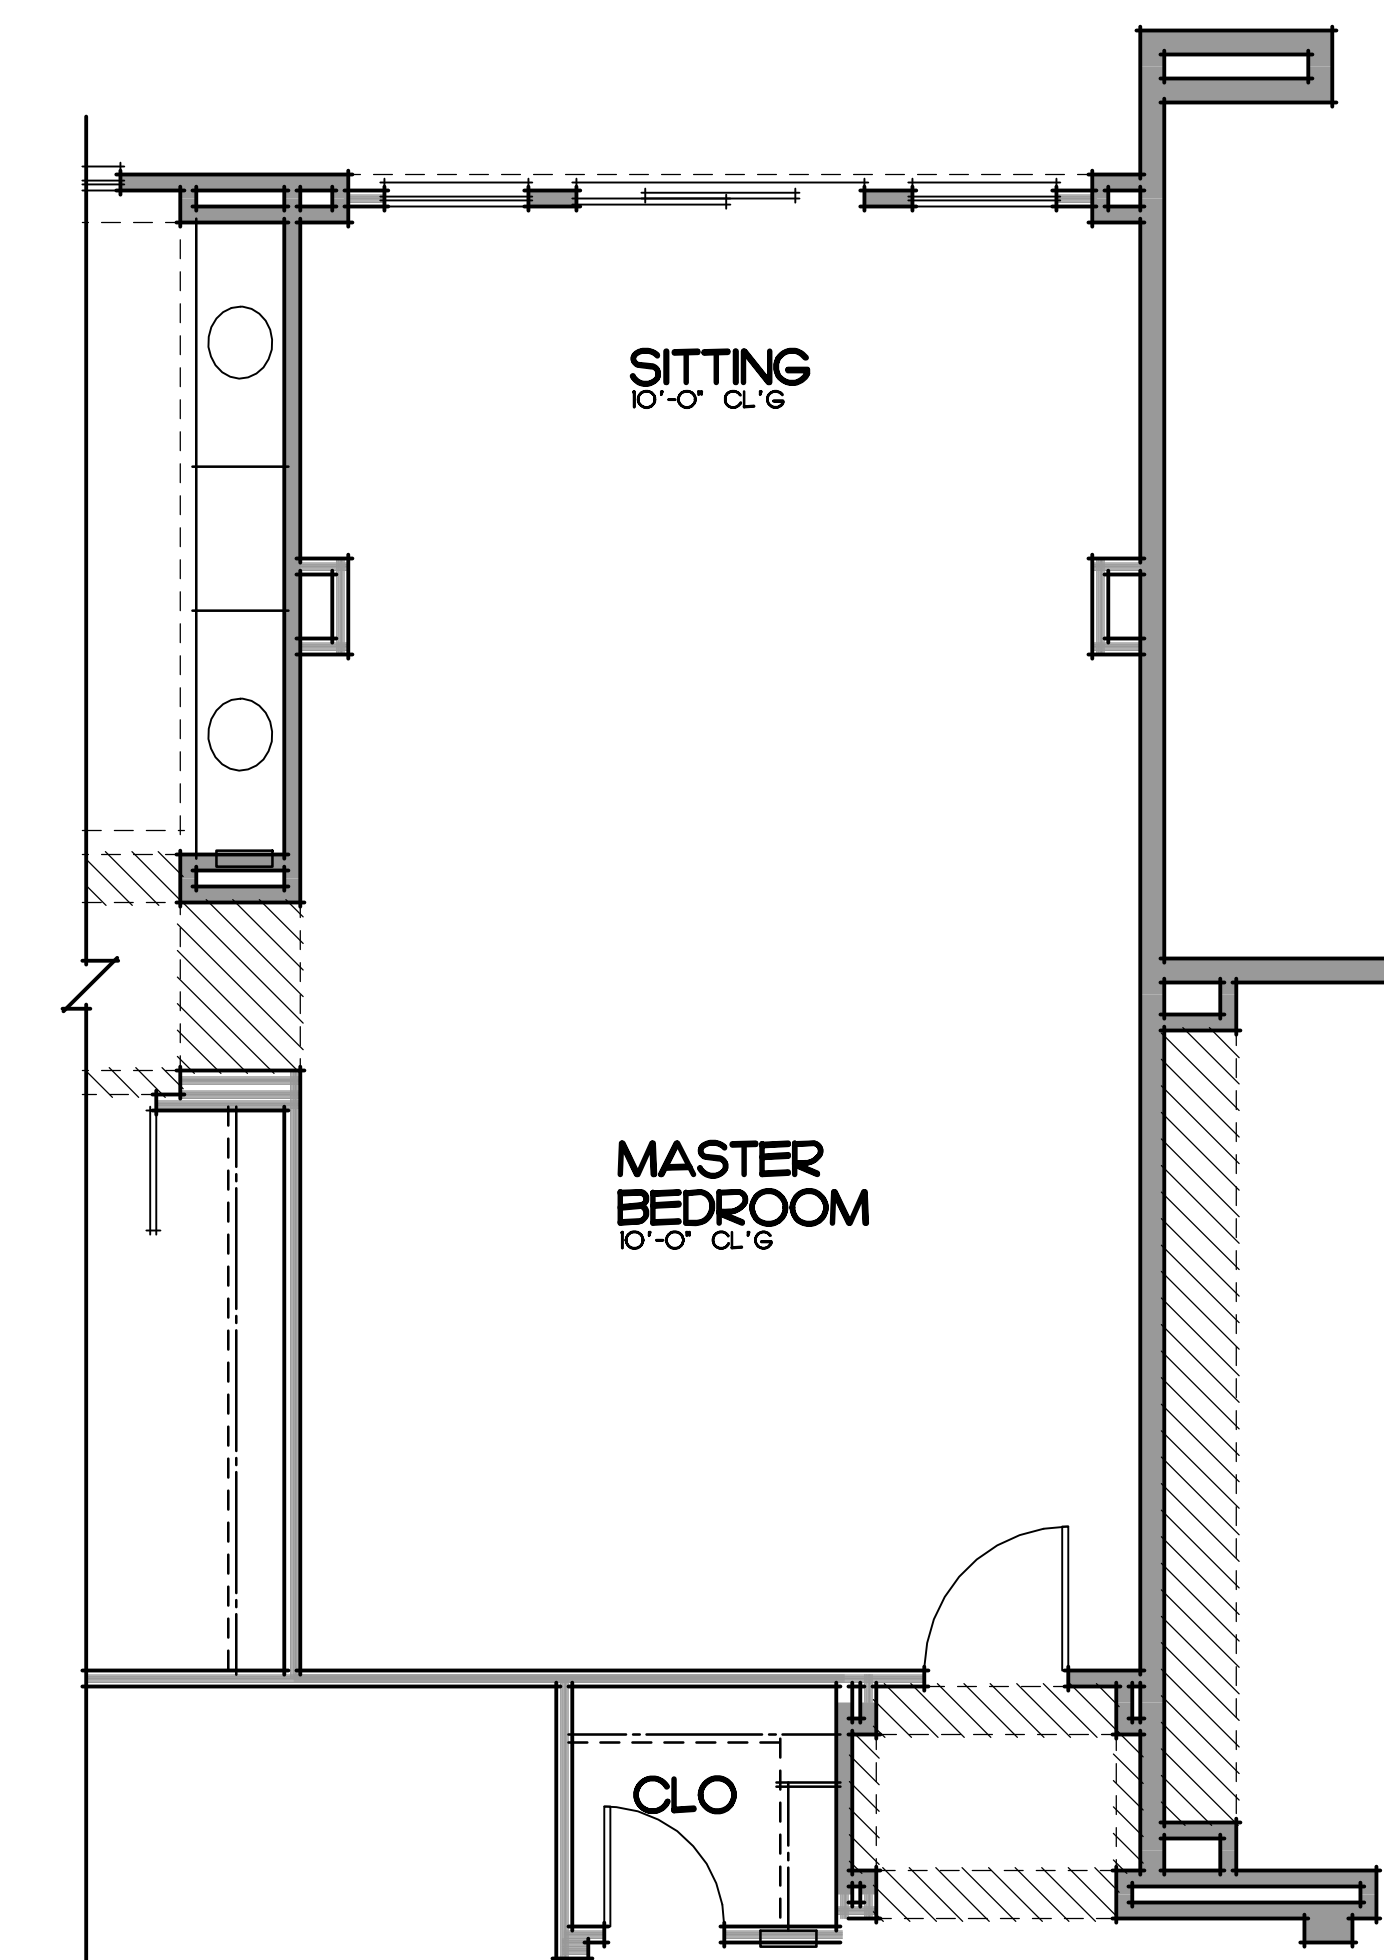


OPTIONAL SITTING IN LIEU OF PATIO
*184 SQ. FT.

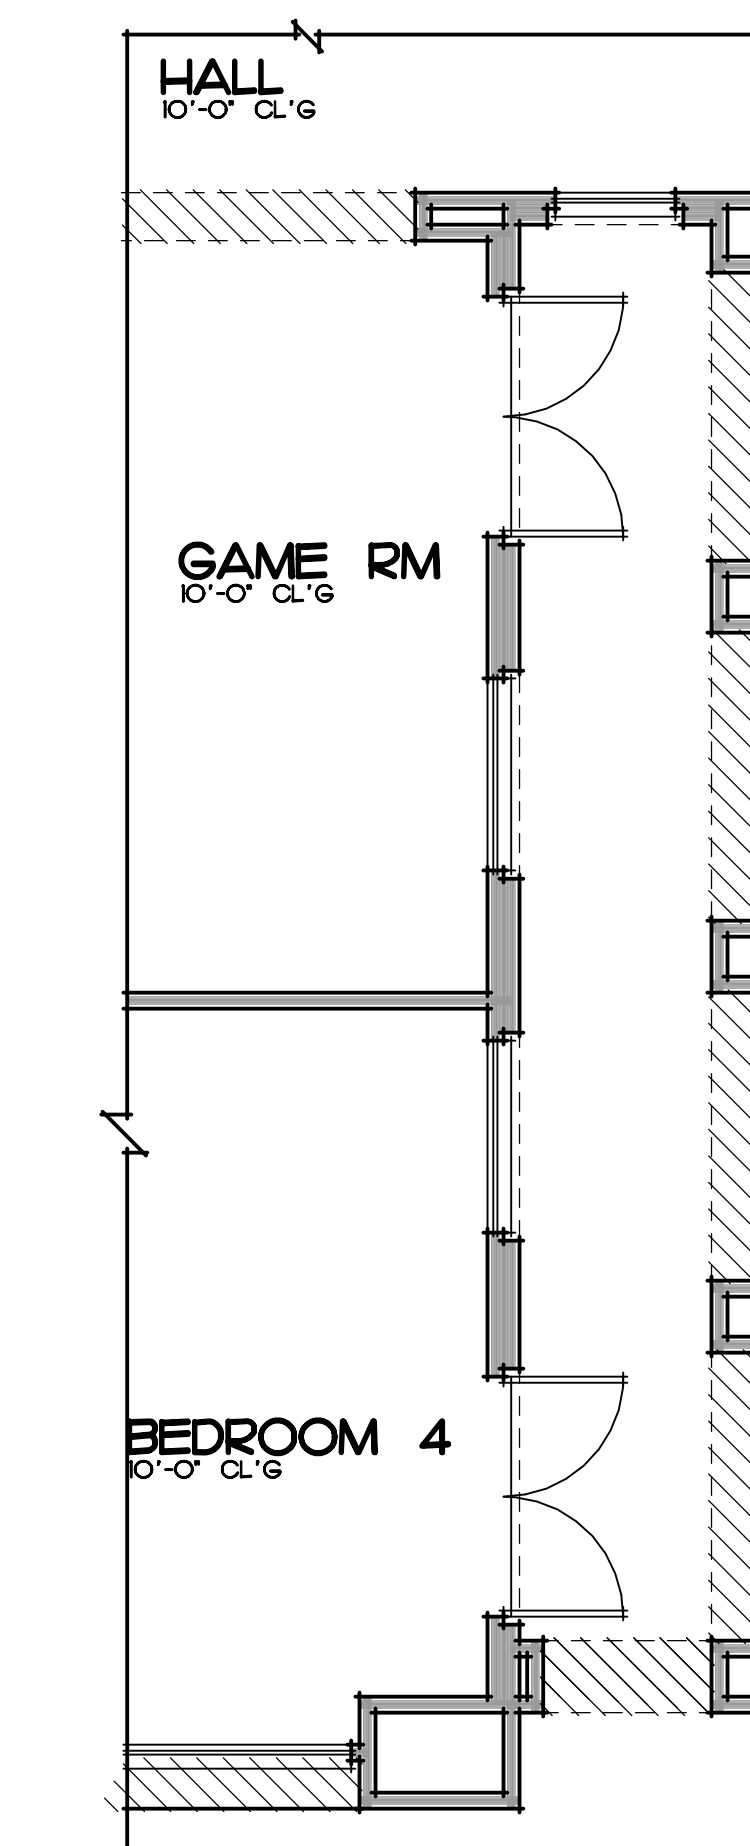


OPTIONAL FRENCH DOORS & WINDOWS

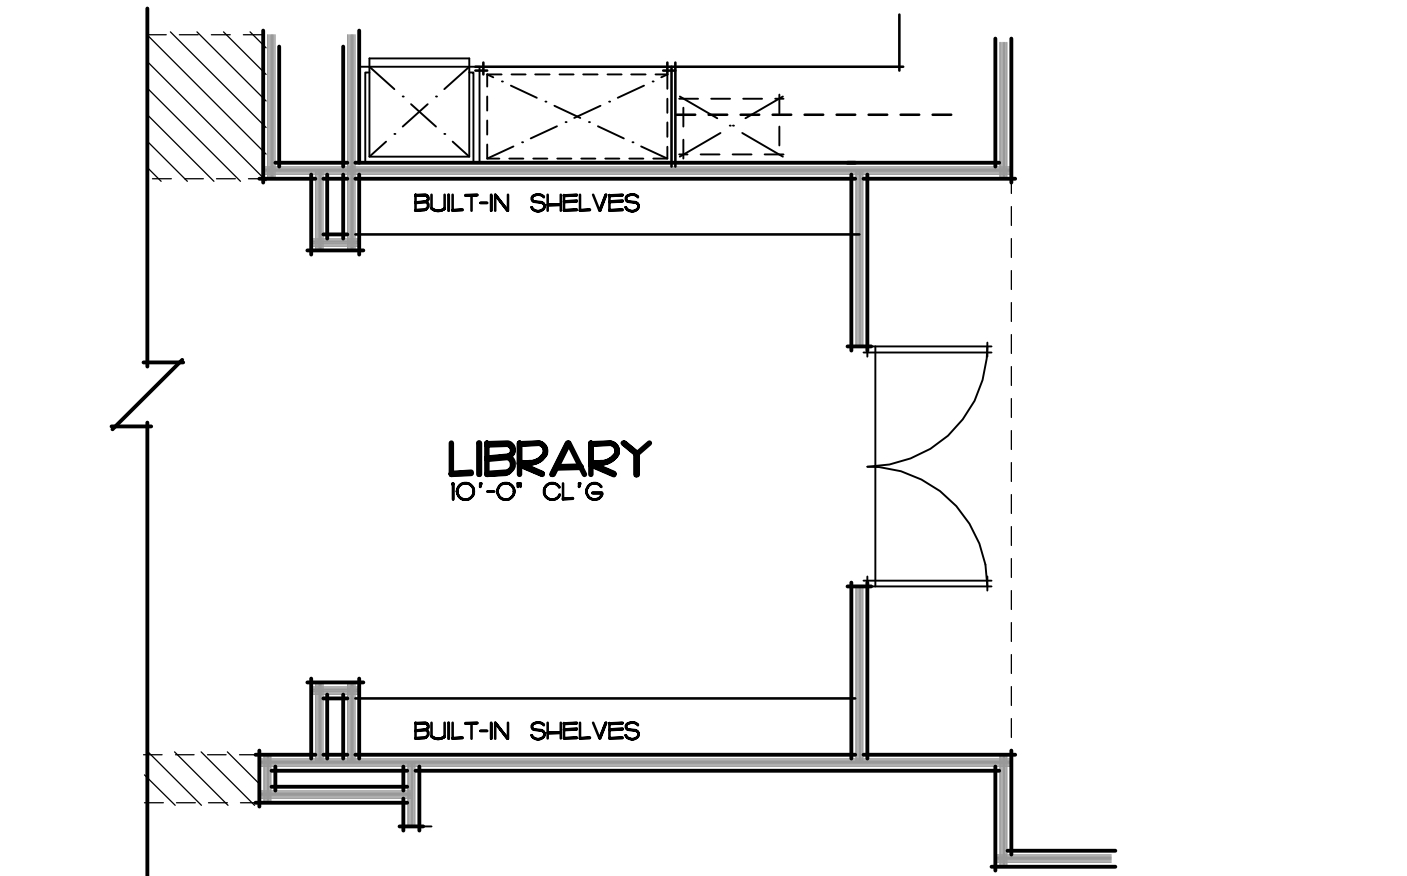


OPTIONAL FRENCH DOORS & SHELVES

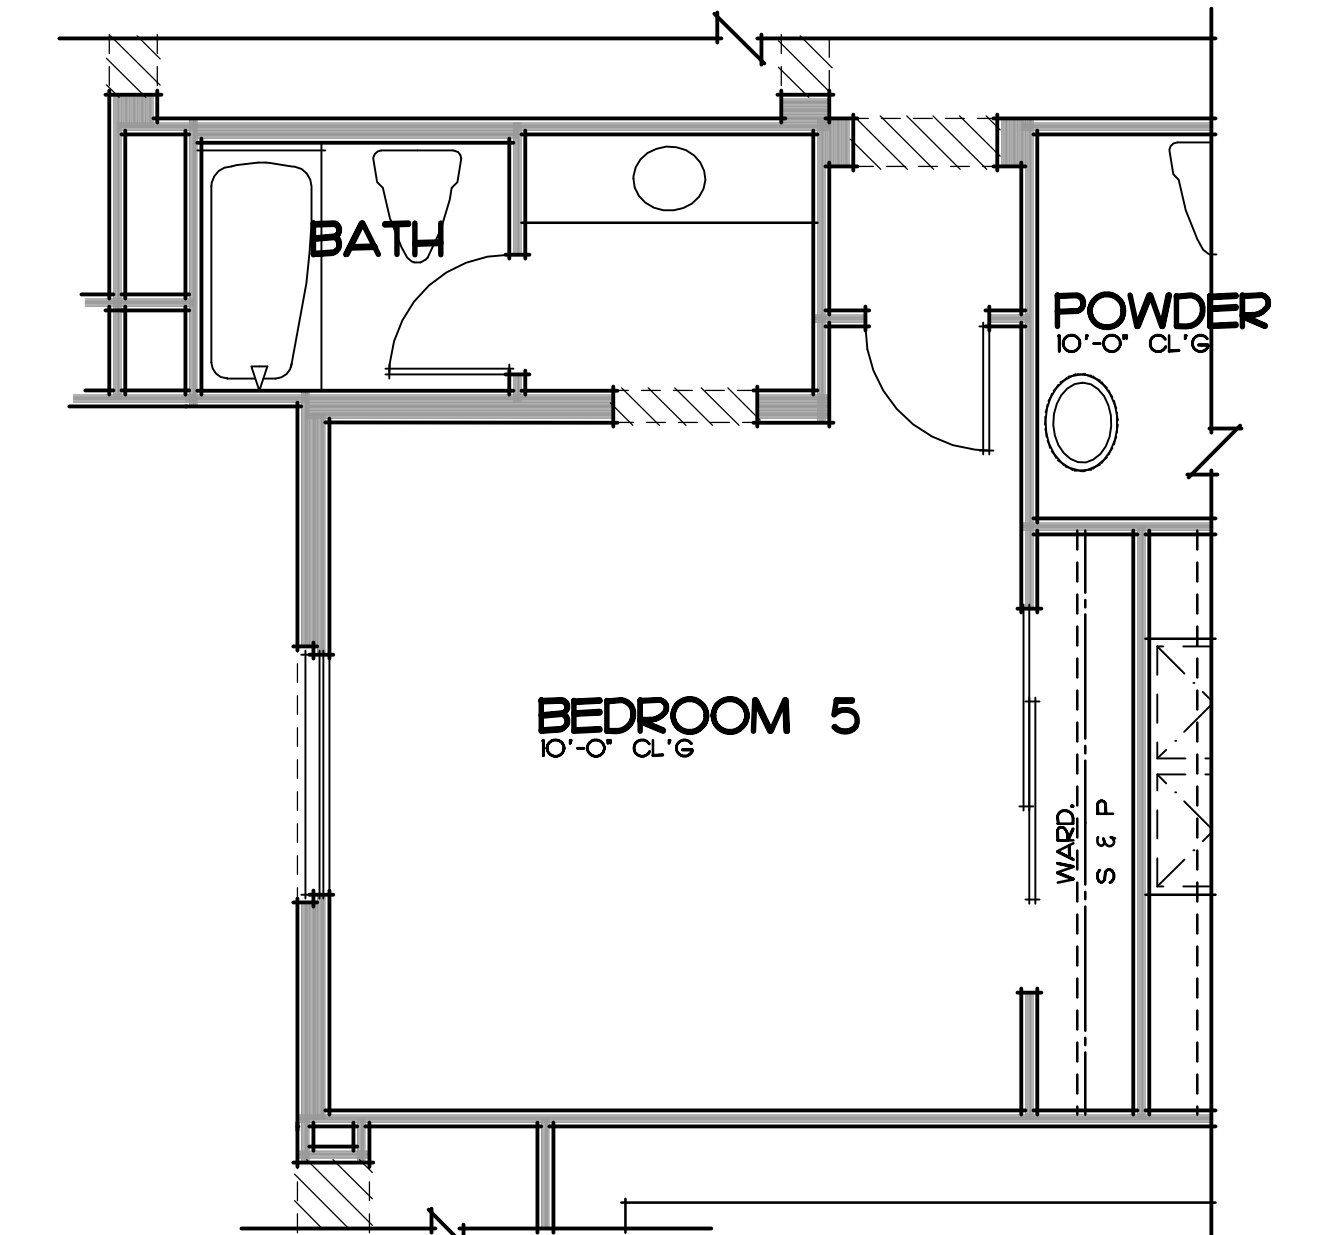

OPTIONAL BEDROOM 5 W/BATH IN LIEU OF HOME THEATER

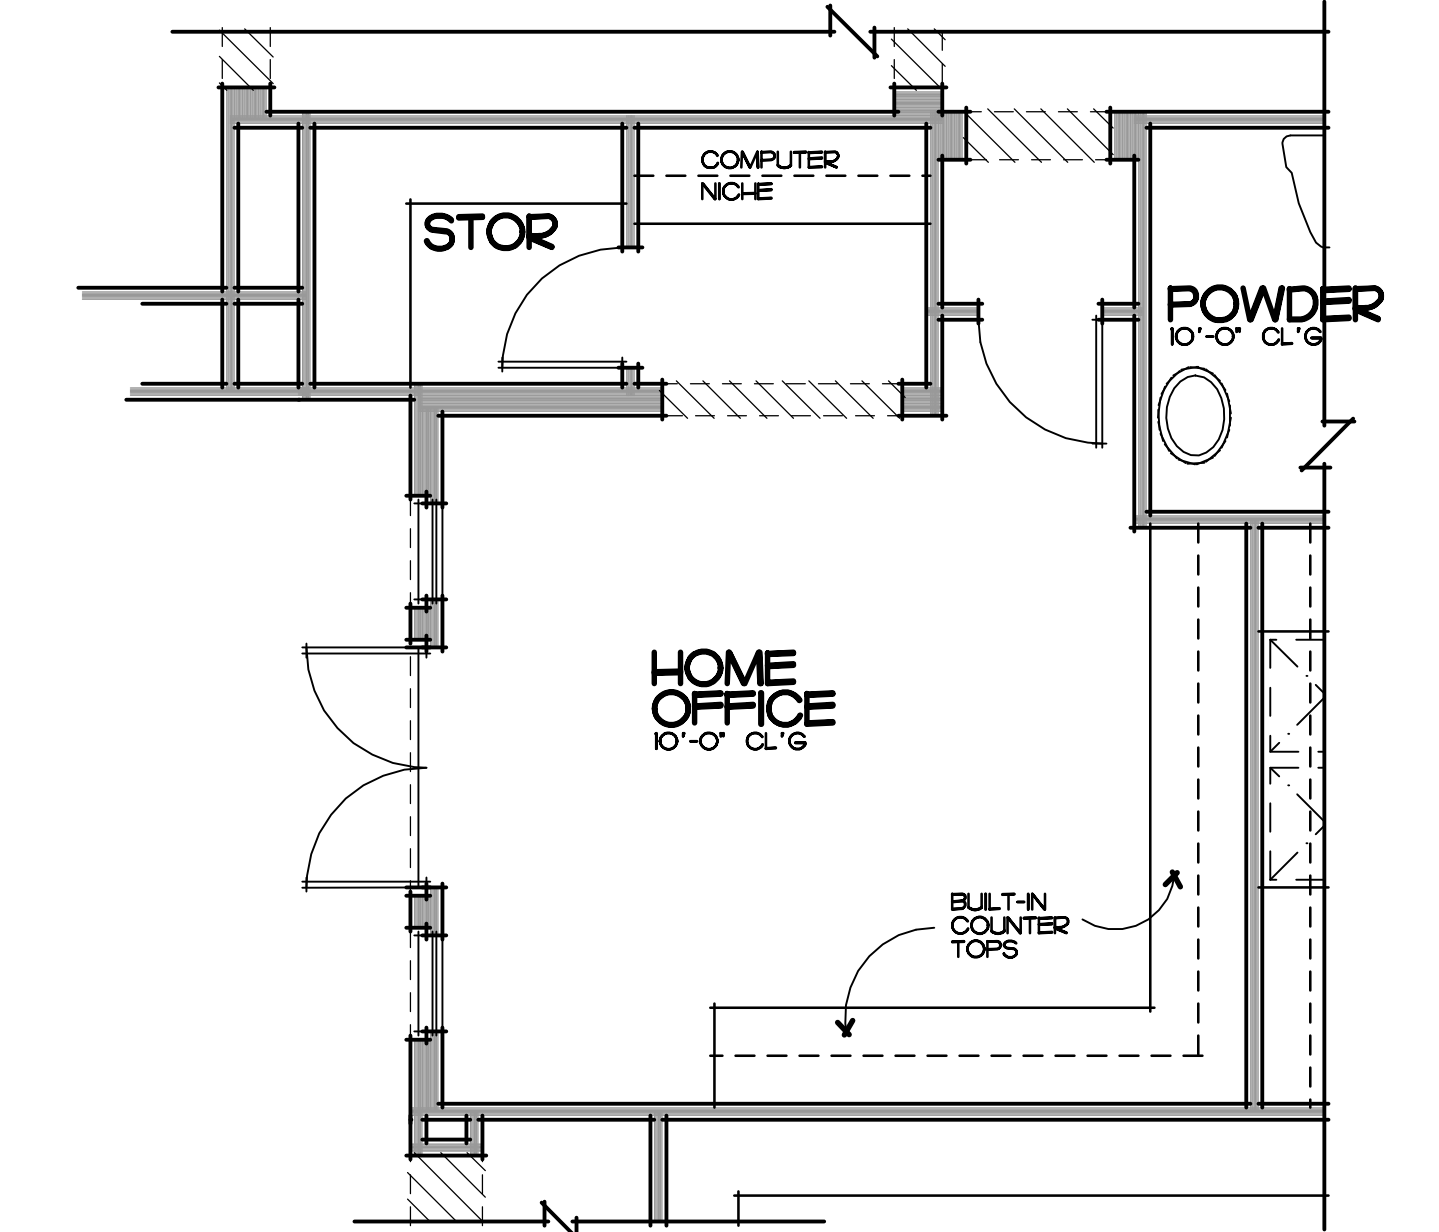

OPTIONAL HOME OFFICE IN LIEU OF HOME THEATER

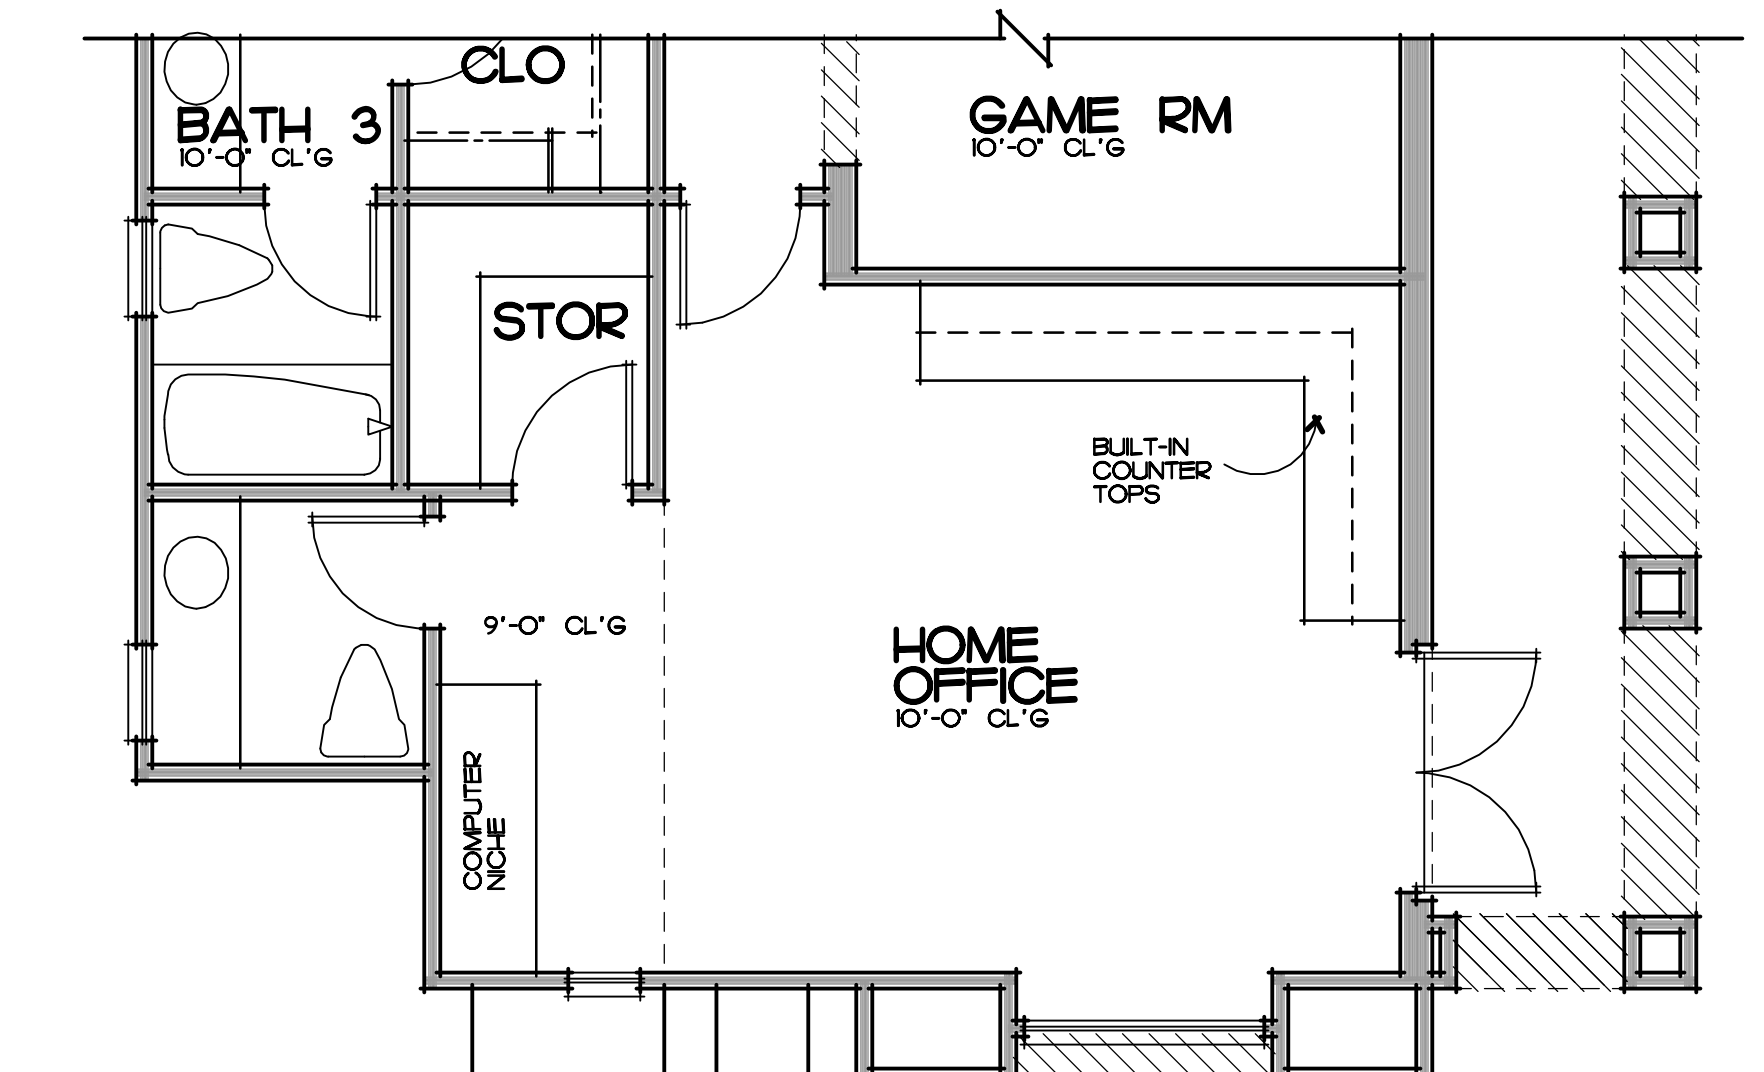

OPTIONAL HOME OFFICE IN LIEU OF BEDROOM 4