


SCALE: 1/4" = 1'-0"  
**ENTRY COURTYARD PLAN 'B'**  
REFER TO BASE PLAN FOR WALL, COLUMN, AND WINDOW SET BACKS

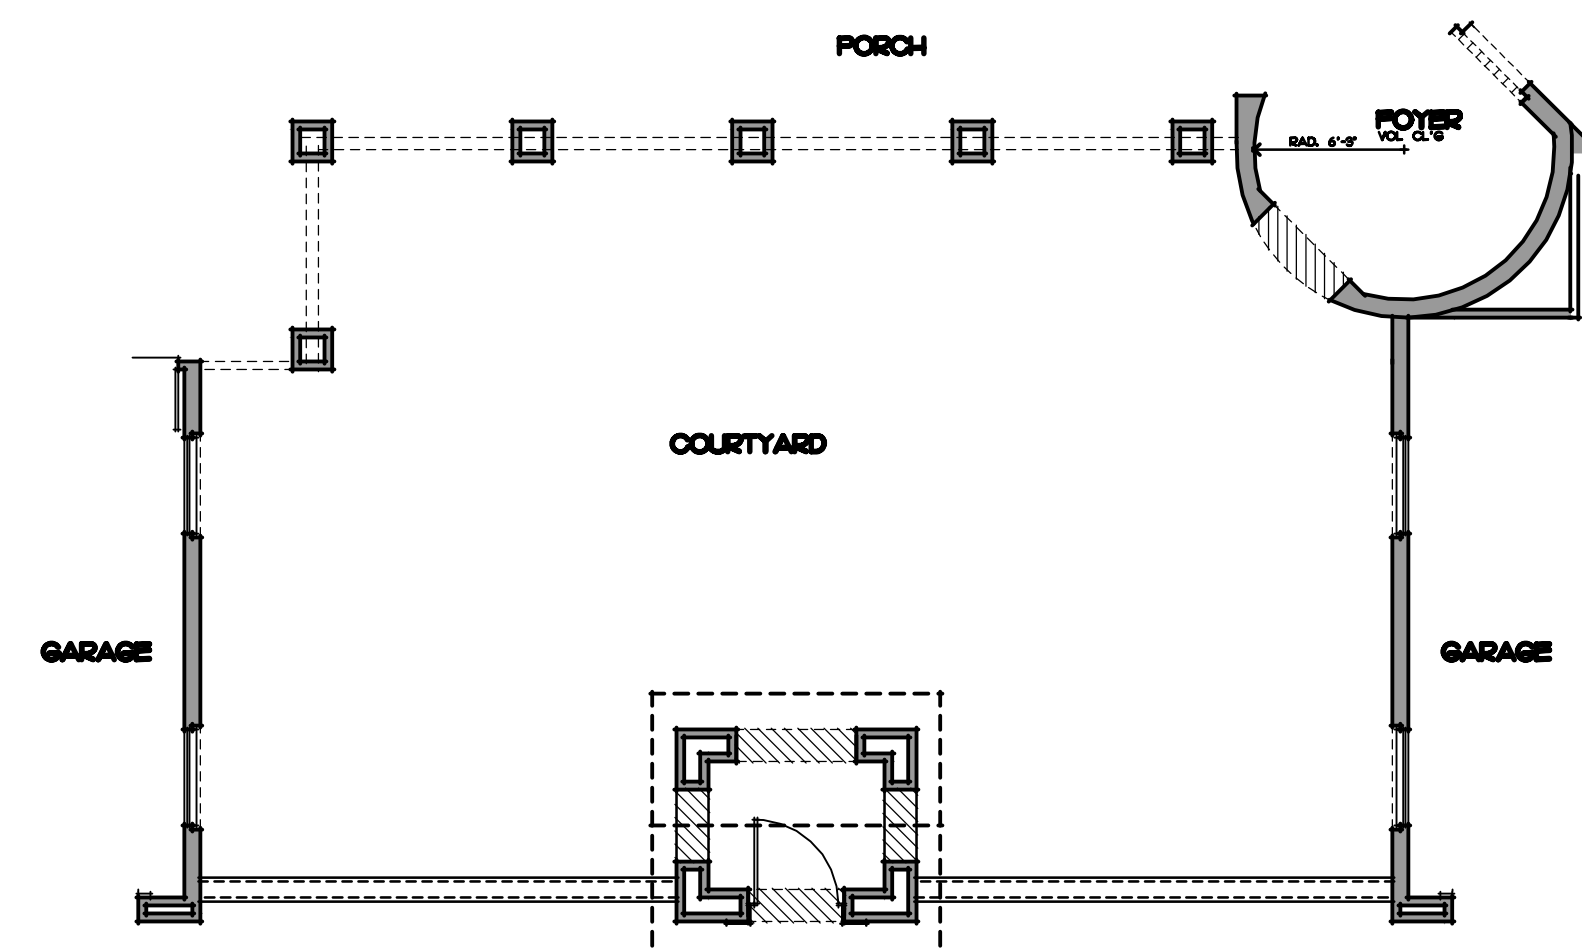

SCALE: 1/4" = 1'-0"  
**ENTRY COURTYARD PLAN 'A'**  
REFER TO BASE PLAN FOR WALL, COLUMN, AND WINDOW SET BACKS