



ENTRY COURTYARD ELEVATION 'D'

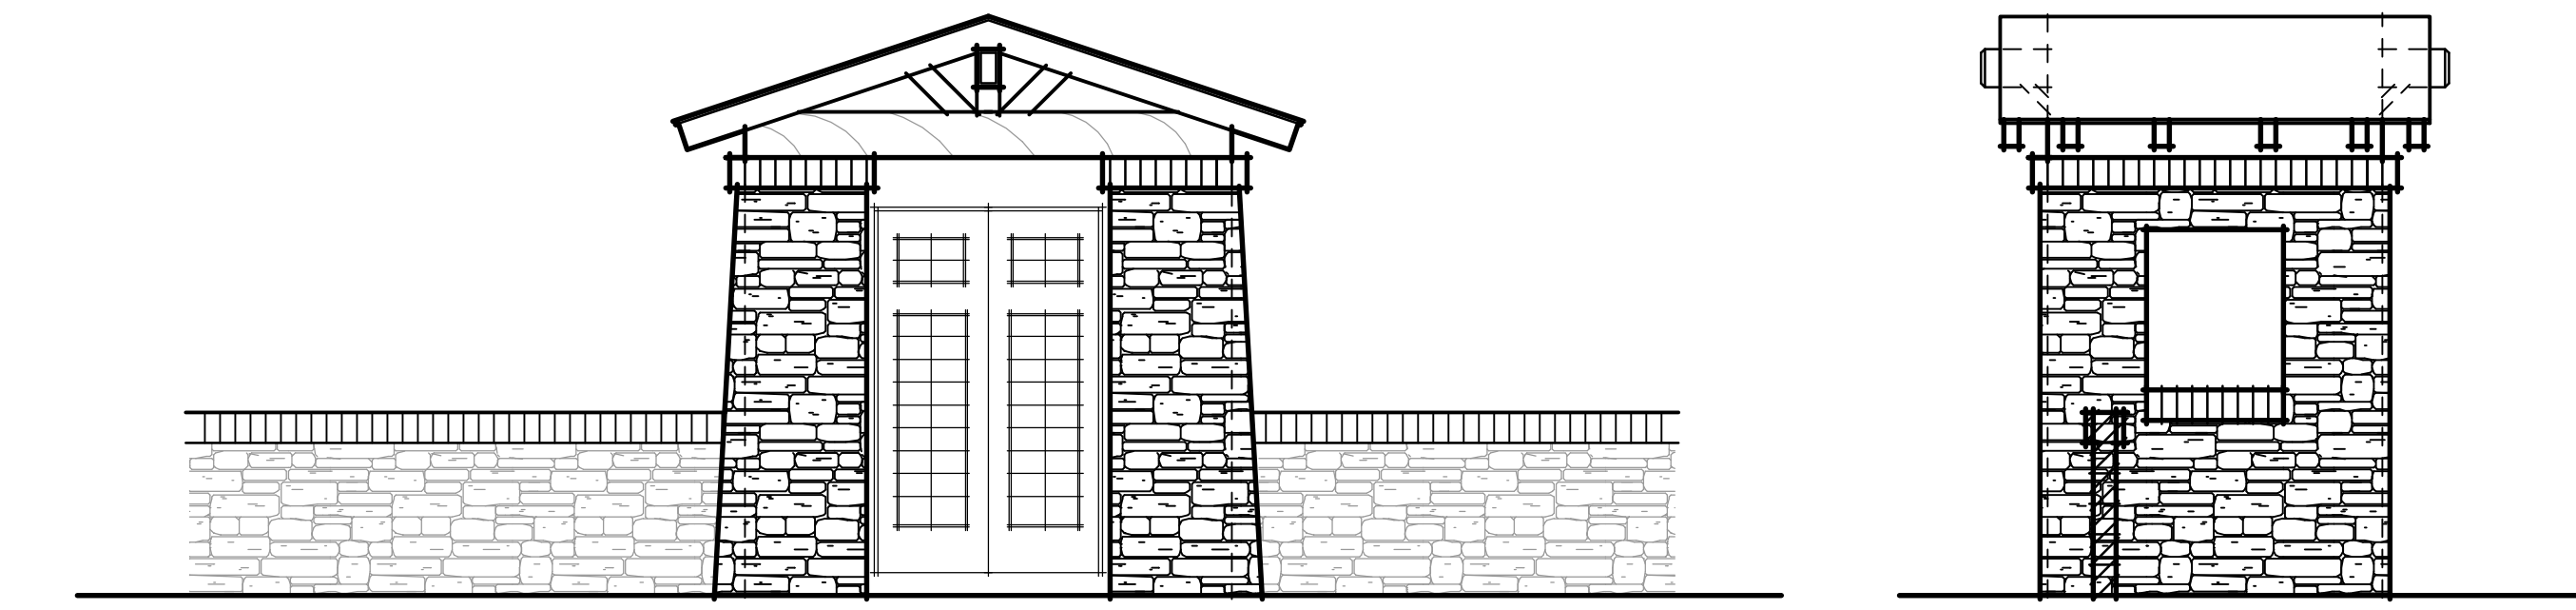


ENTRY COURTYARD ELEVATION 'C'

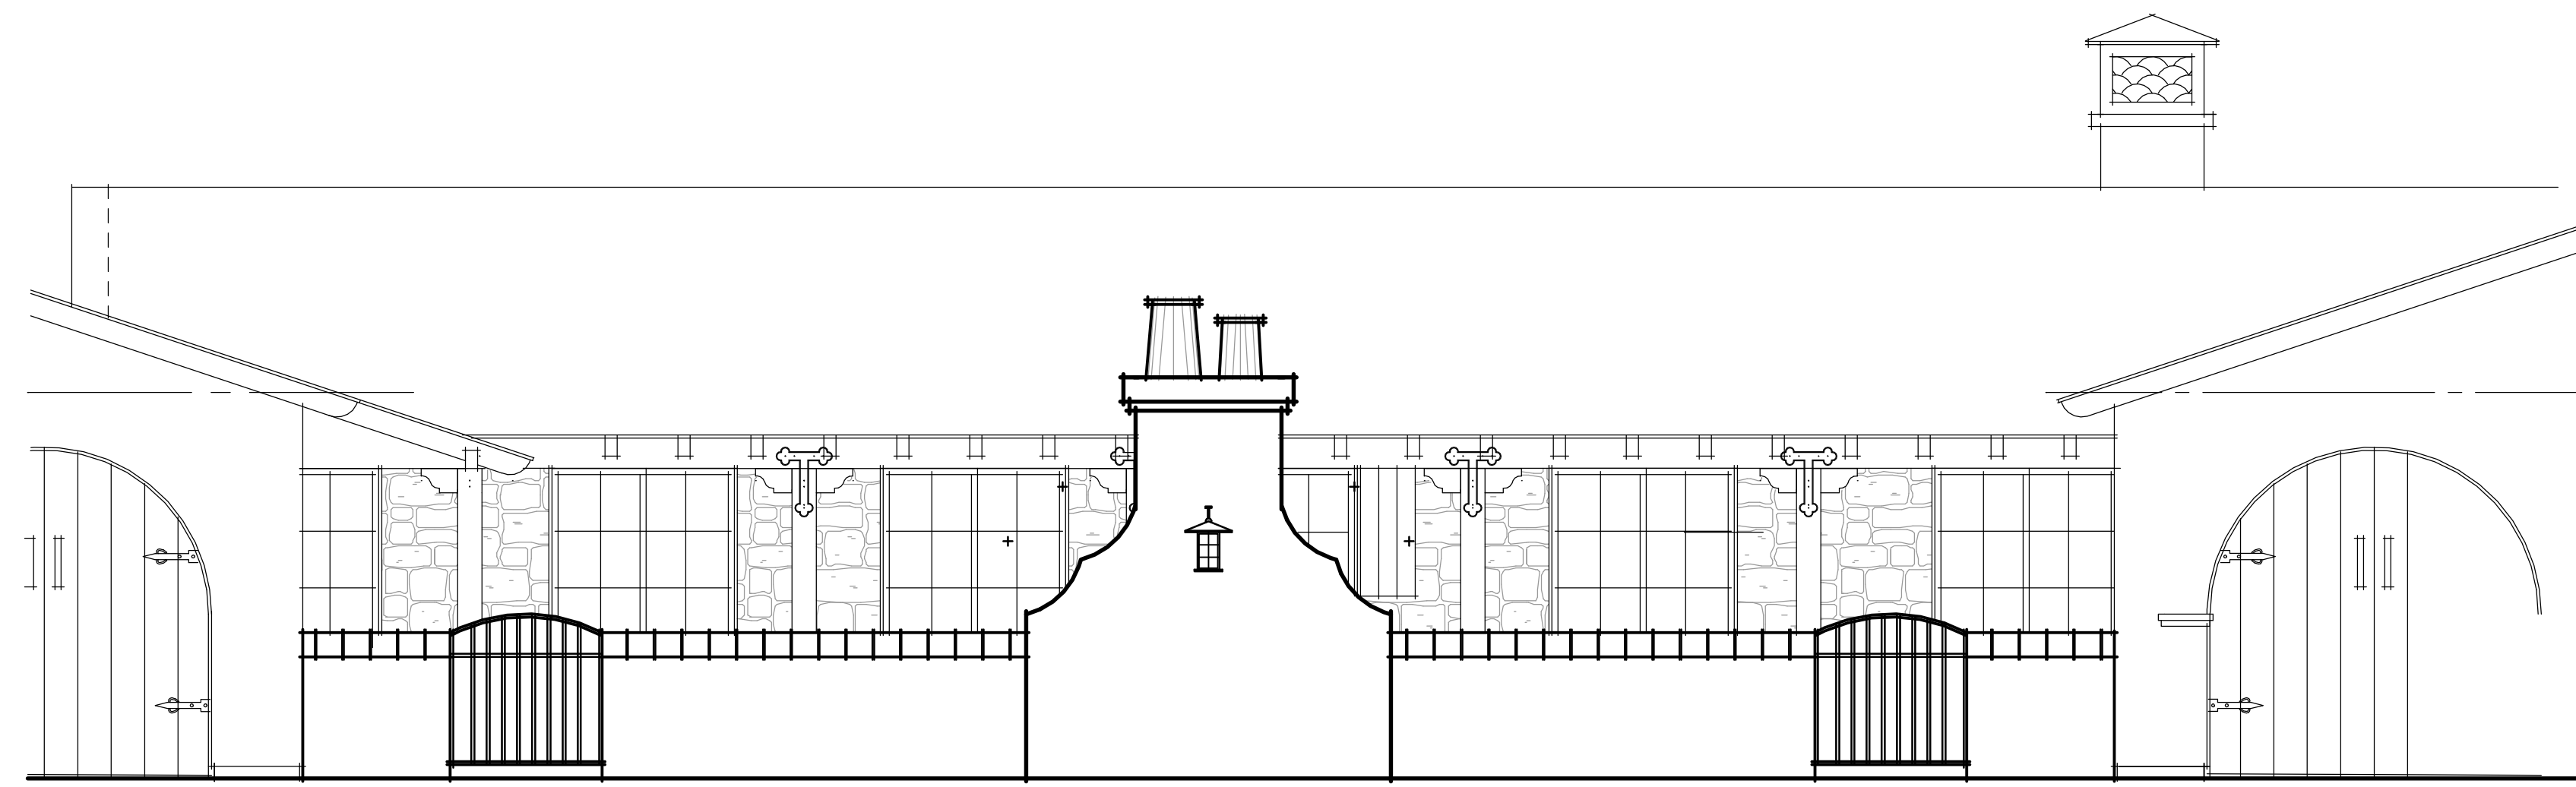

ENTRY COURTYARD ELEVATION 'D'


SCALE: 1/4" = 1'-0"

REFER TO BASIC PLAN FOR NOTES, CONDITIONS, AND DIMENSIONS NOT SHOWN

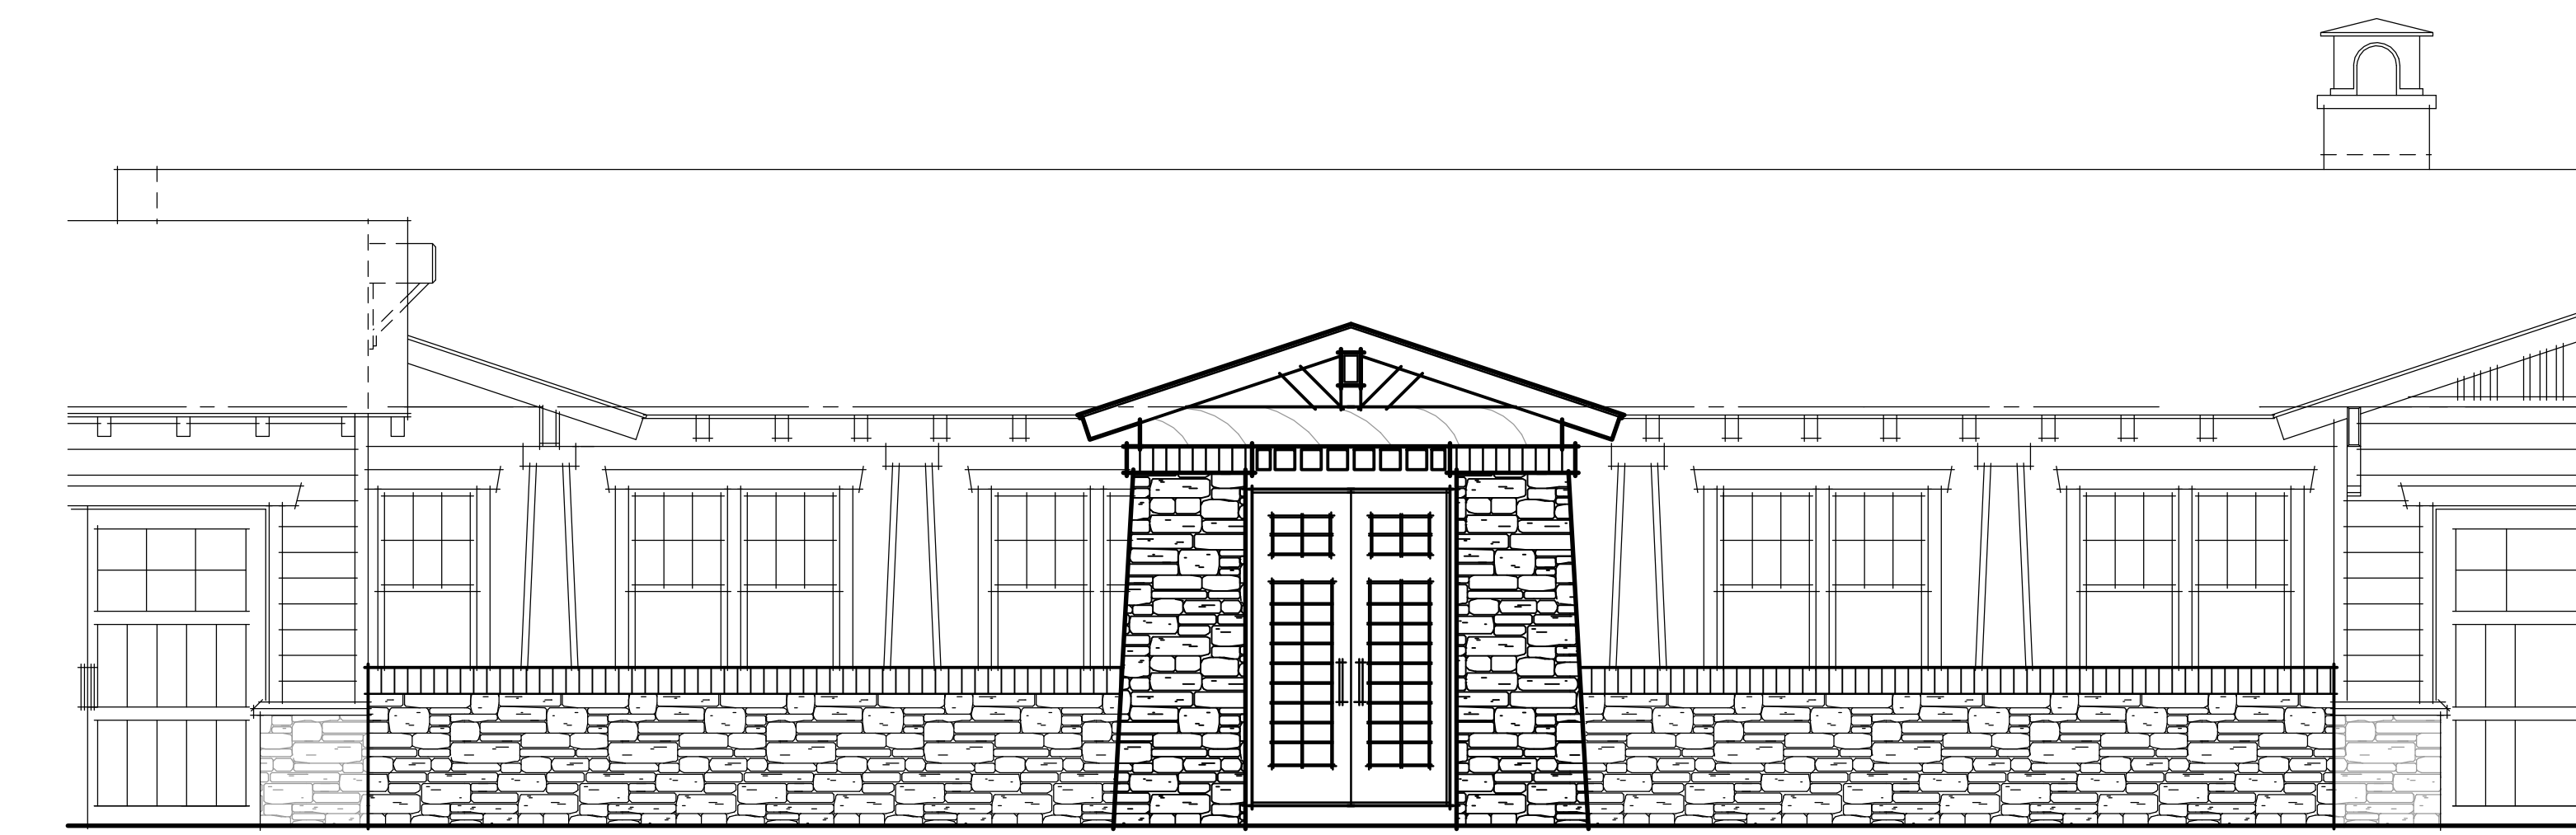

ENTRY COURTYARD ELEVATION 'C'


SCALE: 1/4" = 1'-0"

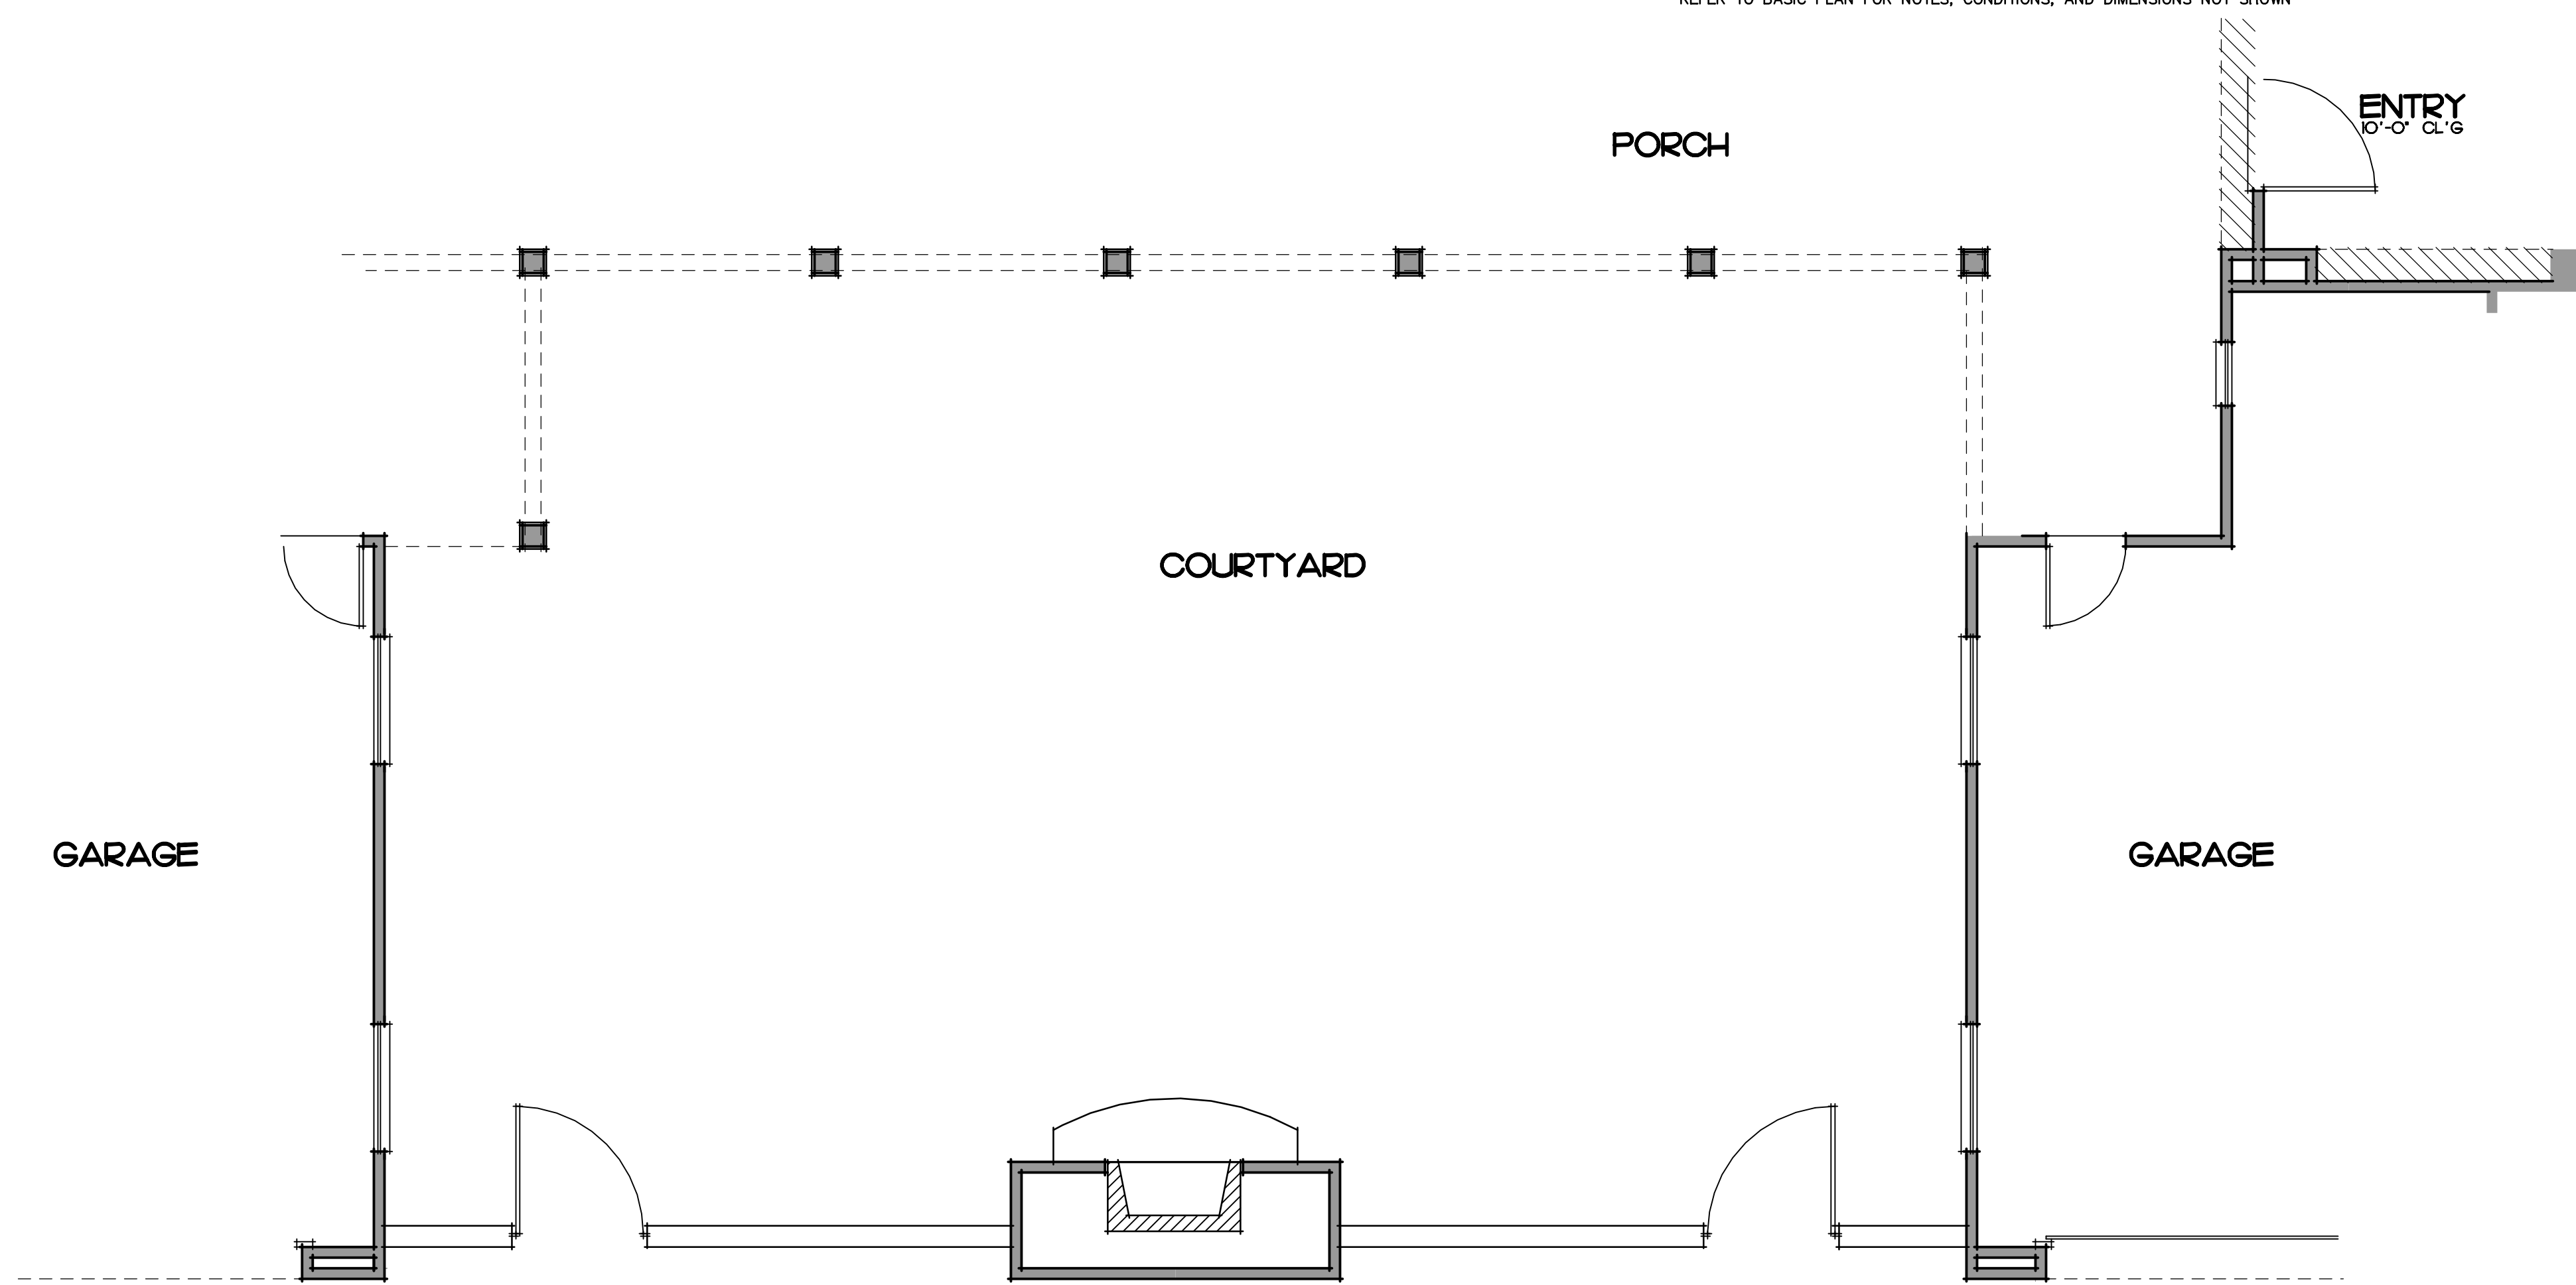

ENTRY COURTYARD PLAN 'D'

SCALE: 1/4" = 1'-0"

REFER TO BASIC PLAN FOR NOTES, CONDITIONS, AND DIMENSIONS NOT SHOWN

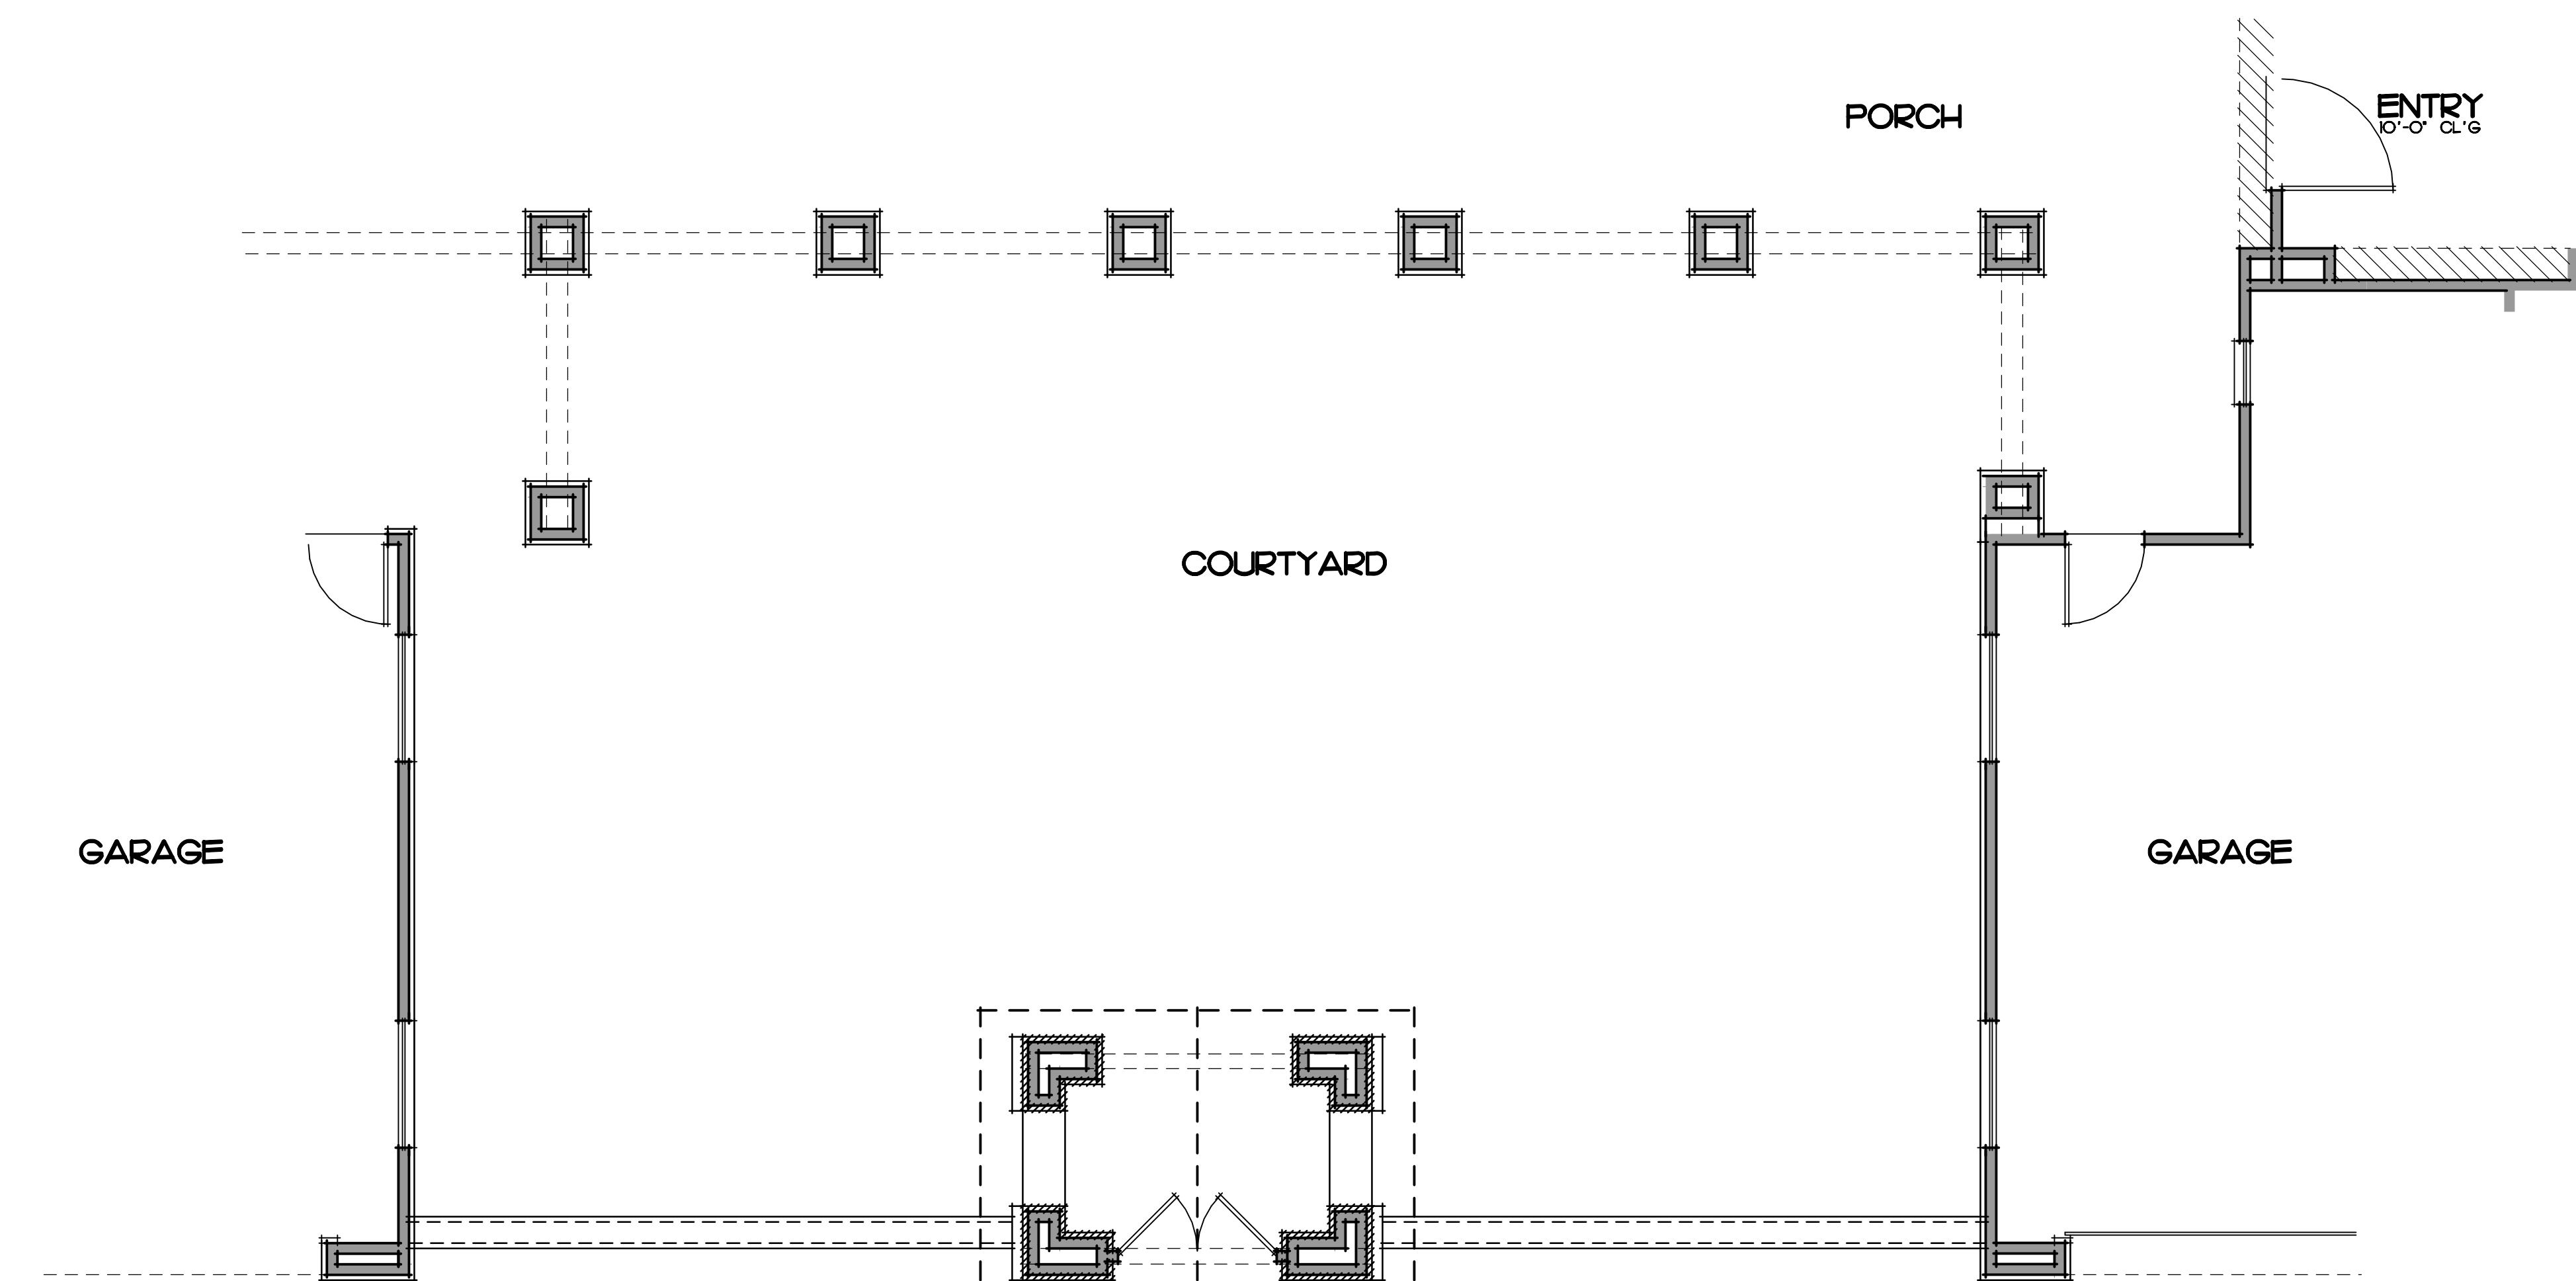

ENTRY COURTYARD PLAN 'C'

SCALE: 1/4" = 1'-0"

REFER TO BASIC PLAN FOR NOTES, CONDITIONS, AND DIMENSIONS NOT SHOWN