




OPTIONAL CASITA LEFT ELEV 'D'

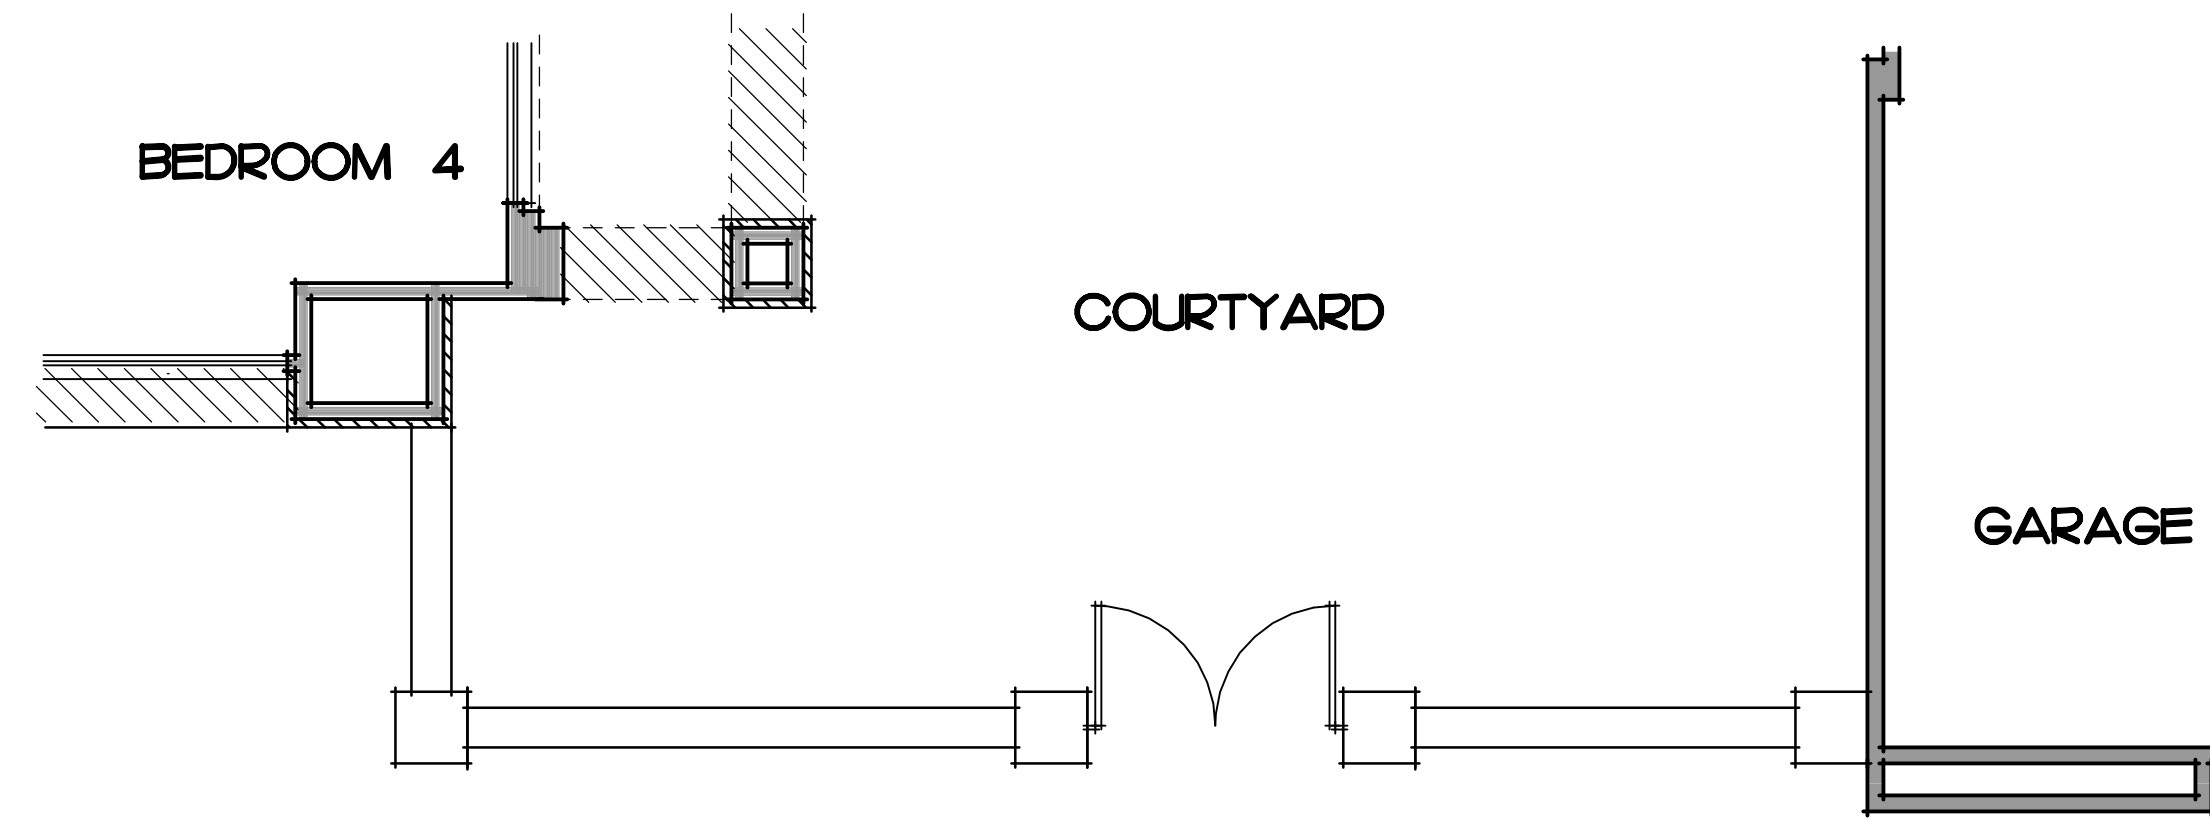



ELEV 1'C' COURTYARD ENTRY GATE

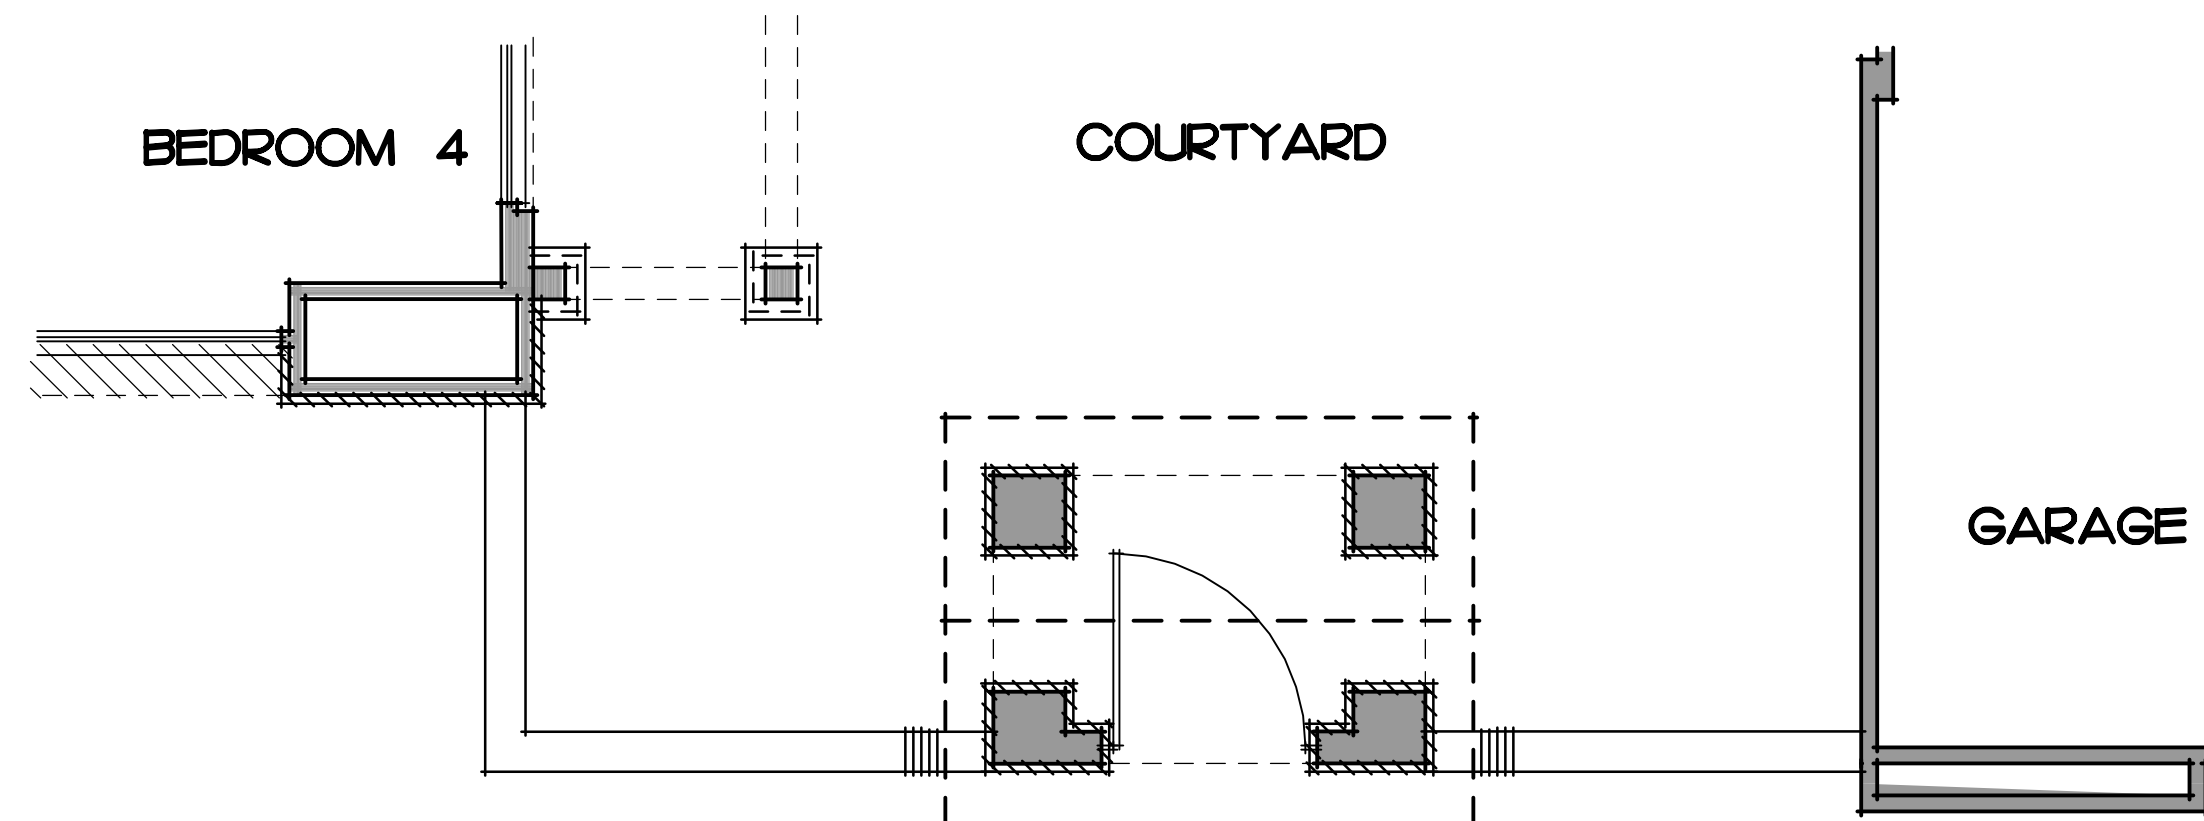


ELEV 1'B' COURTYARD ENTRY GATE

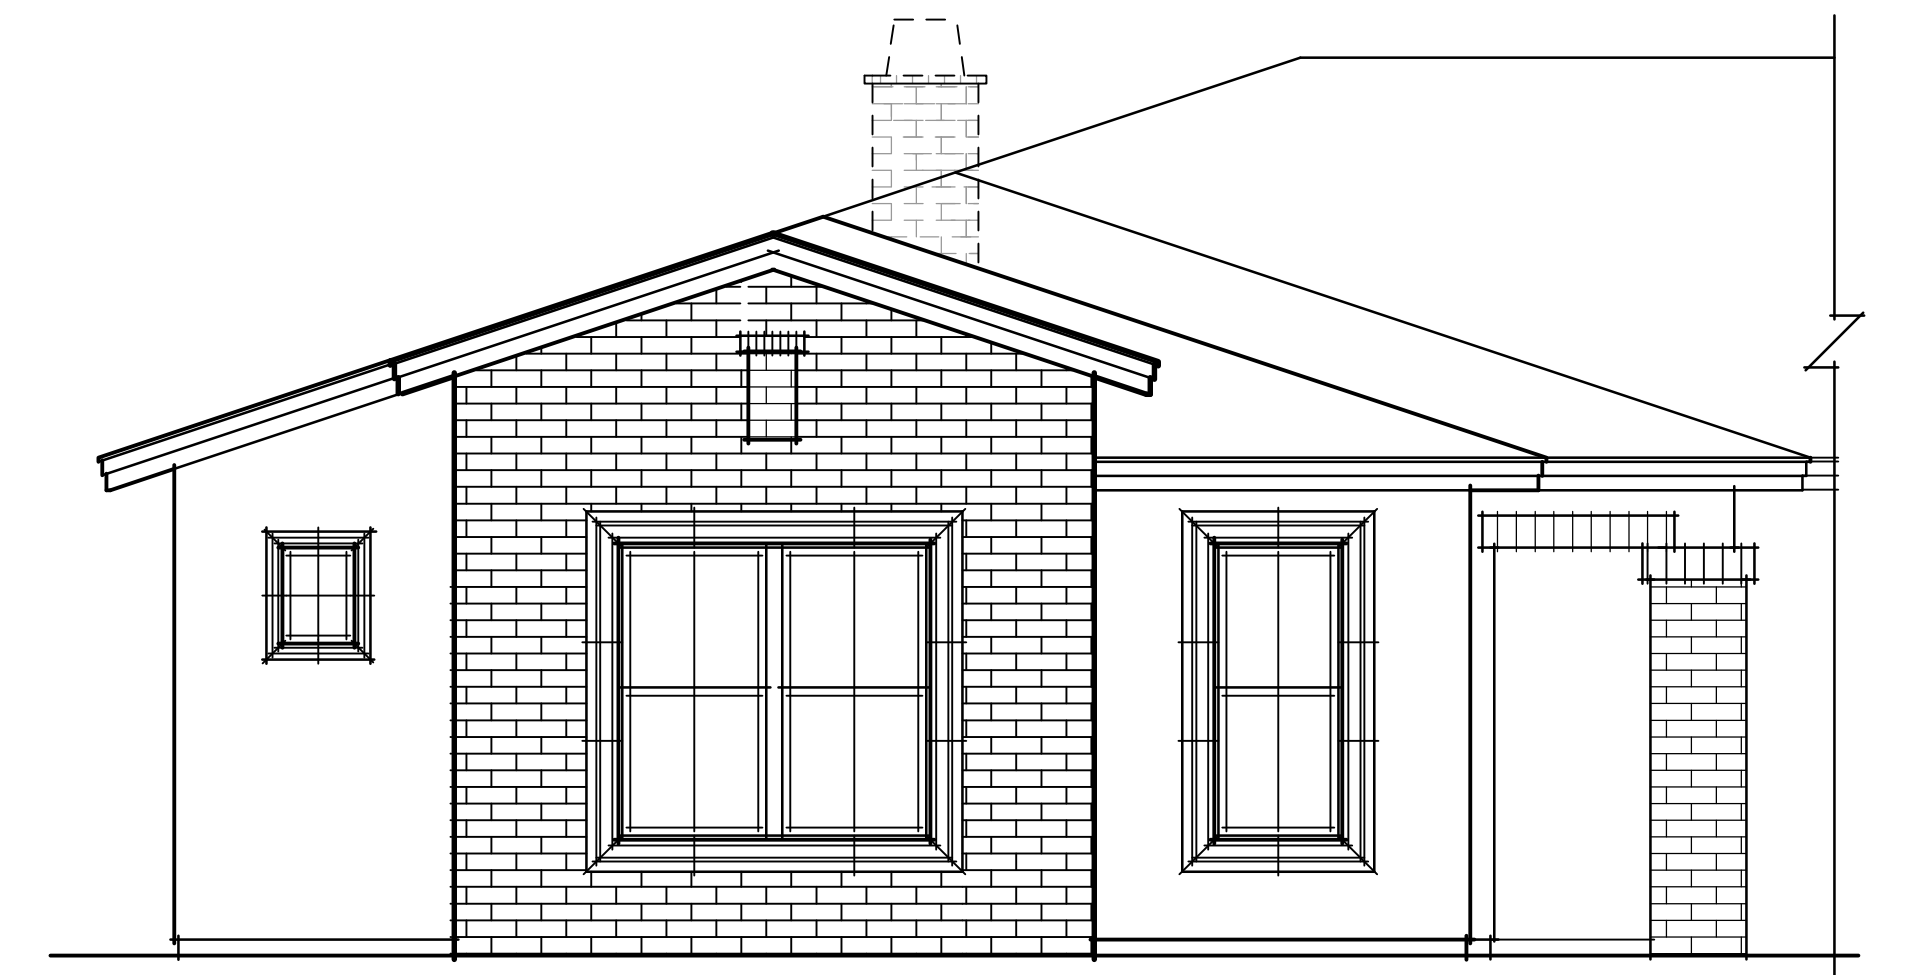


OPTIONAL CASITA FRONT ELEV 'D'

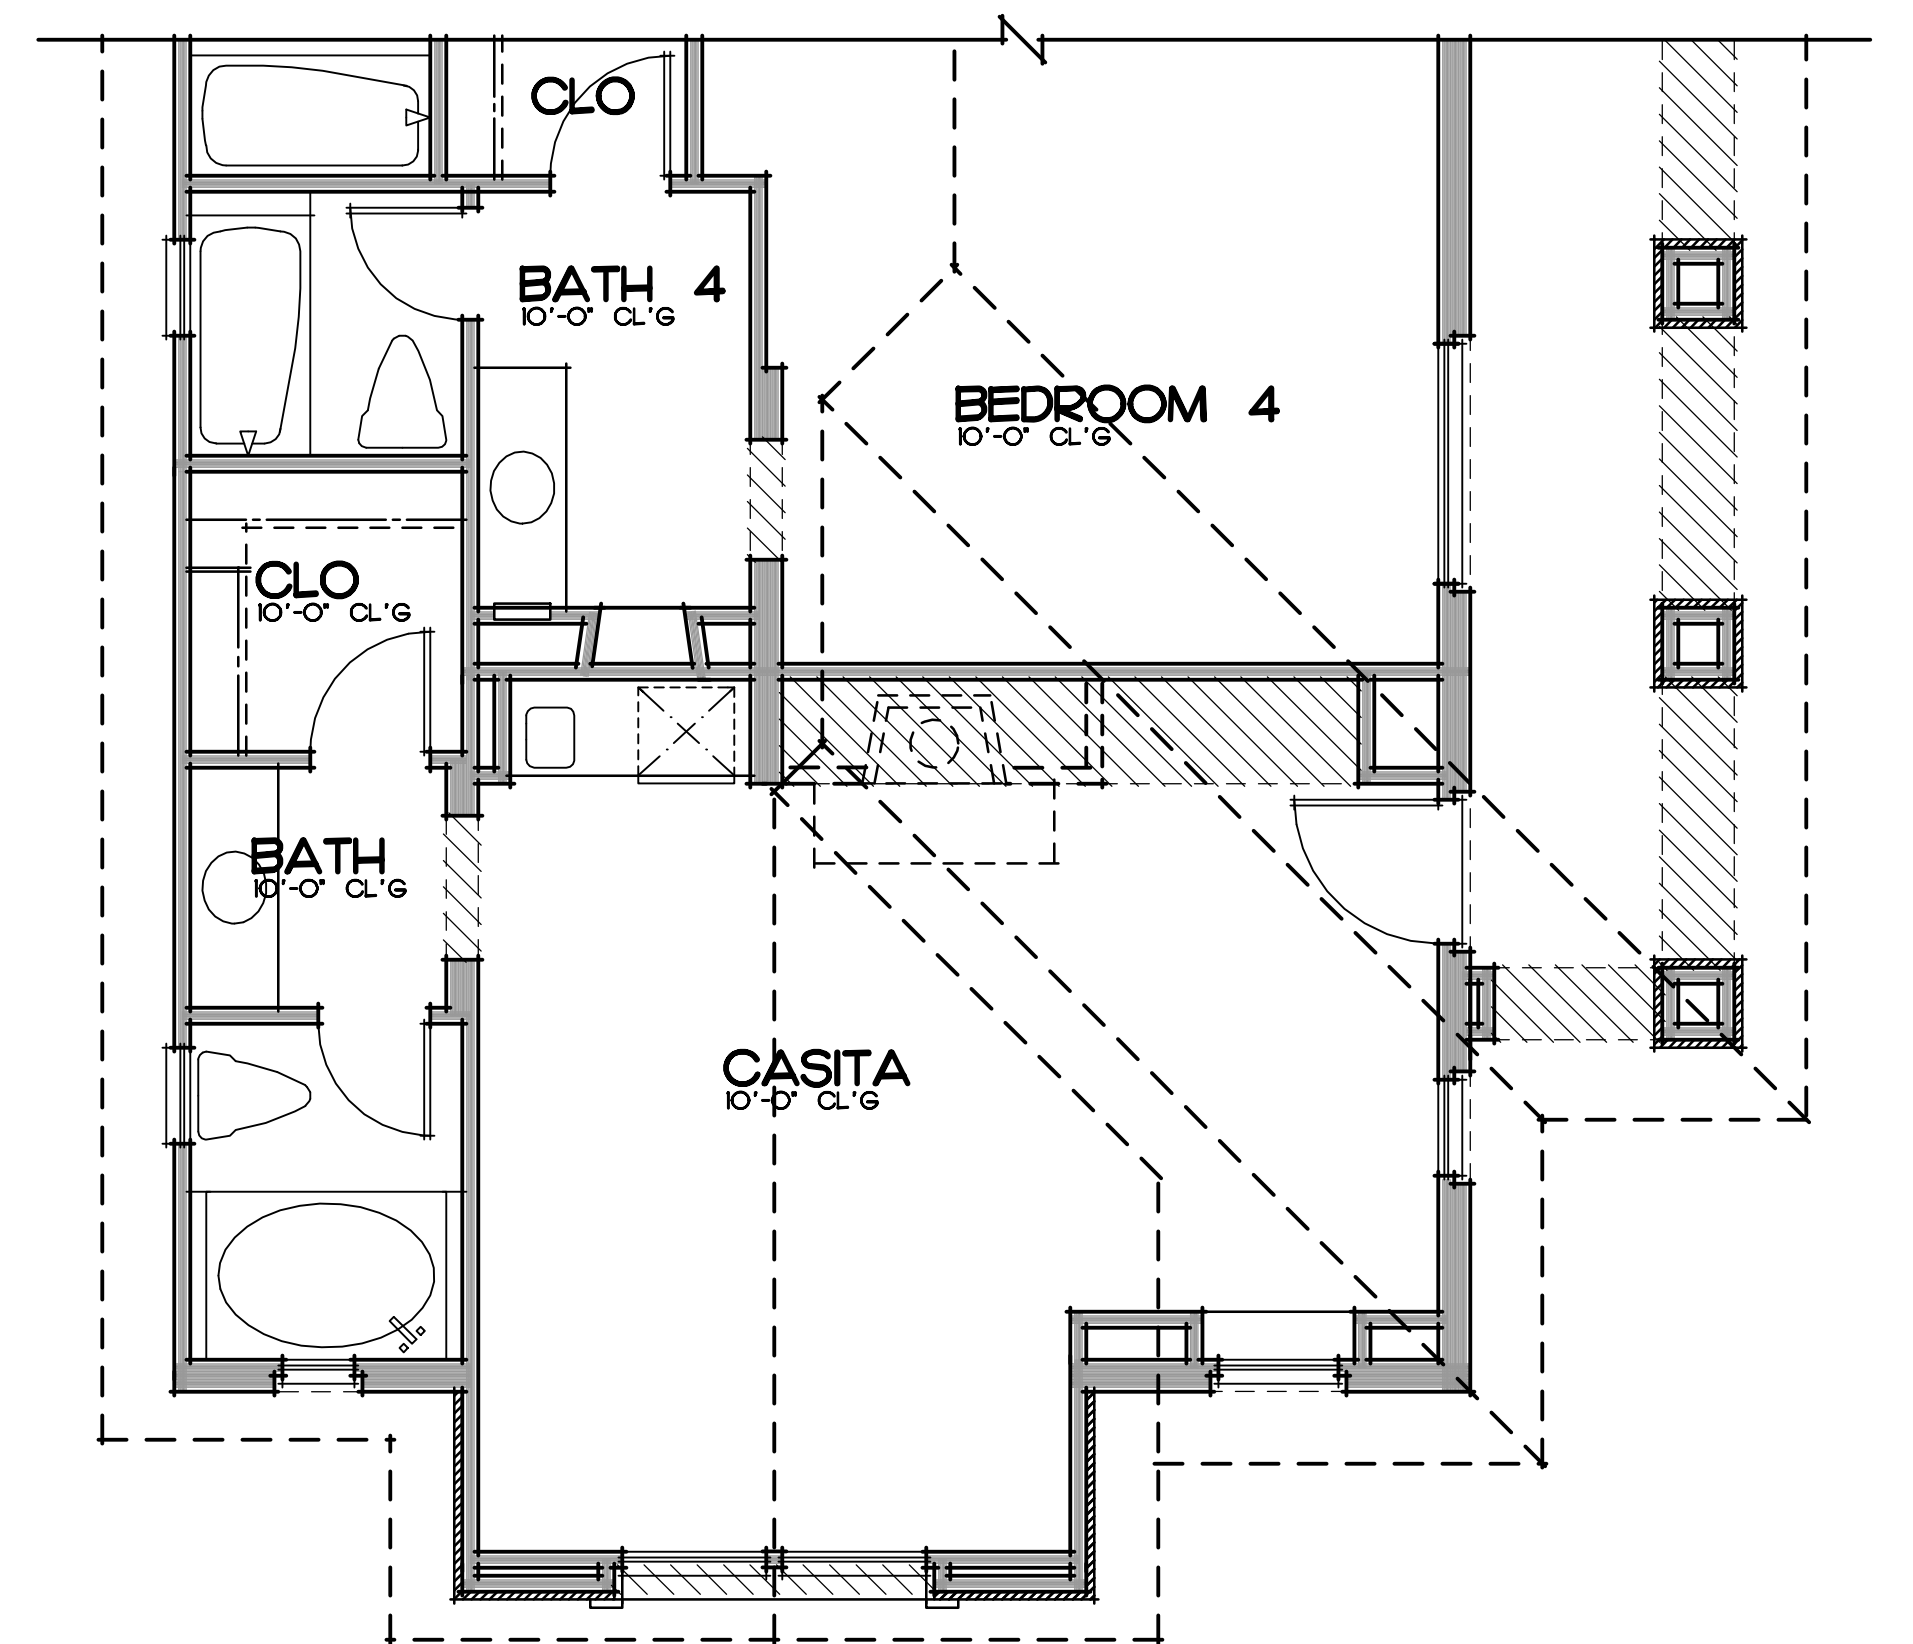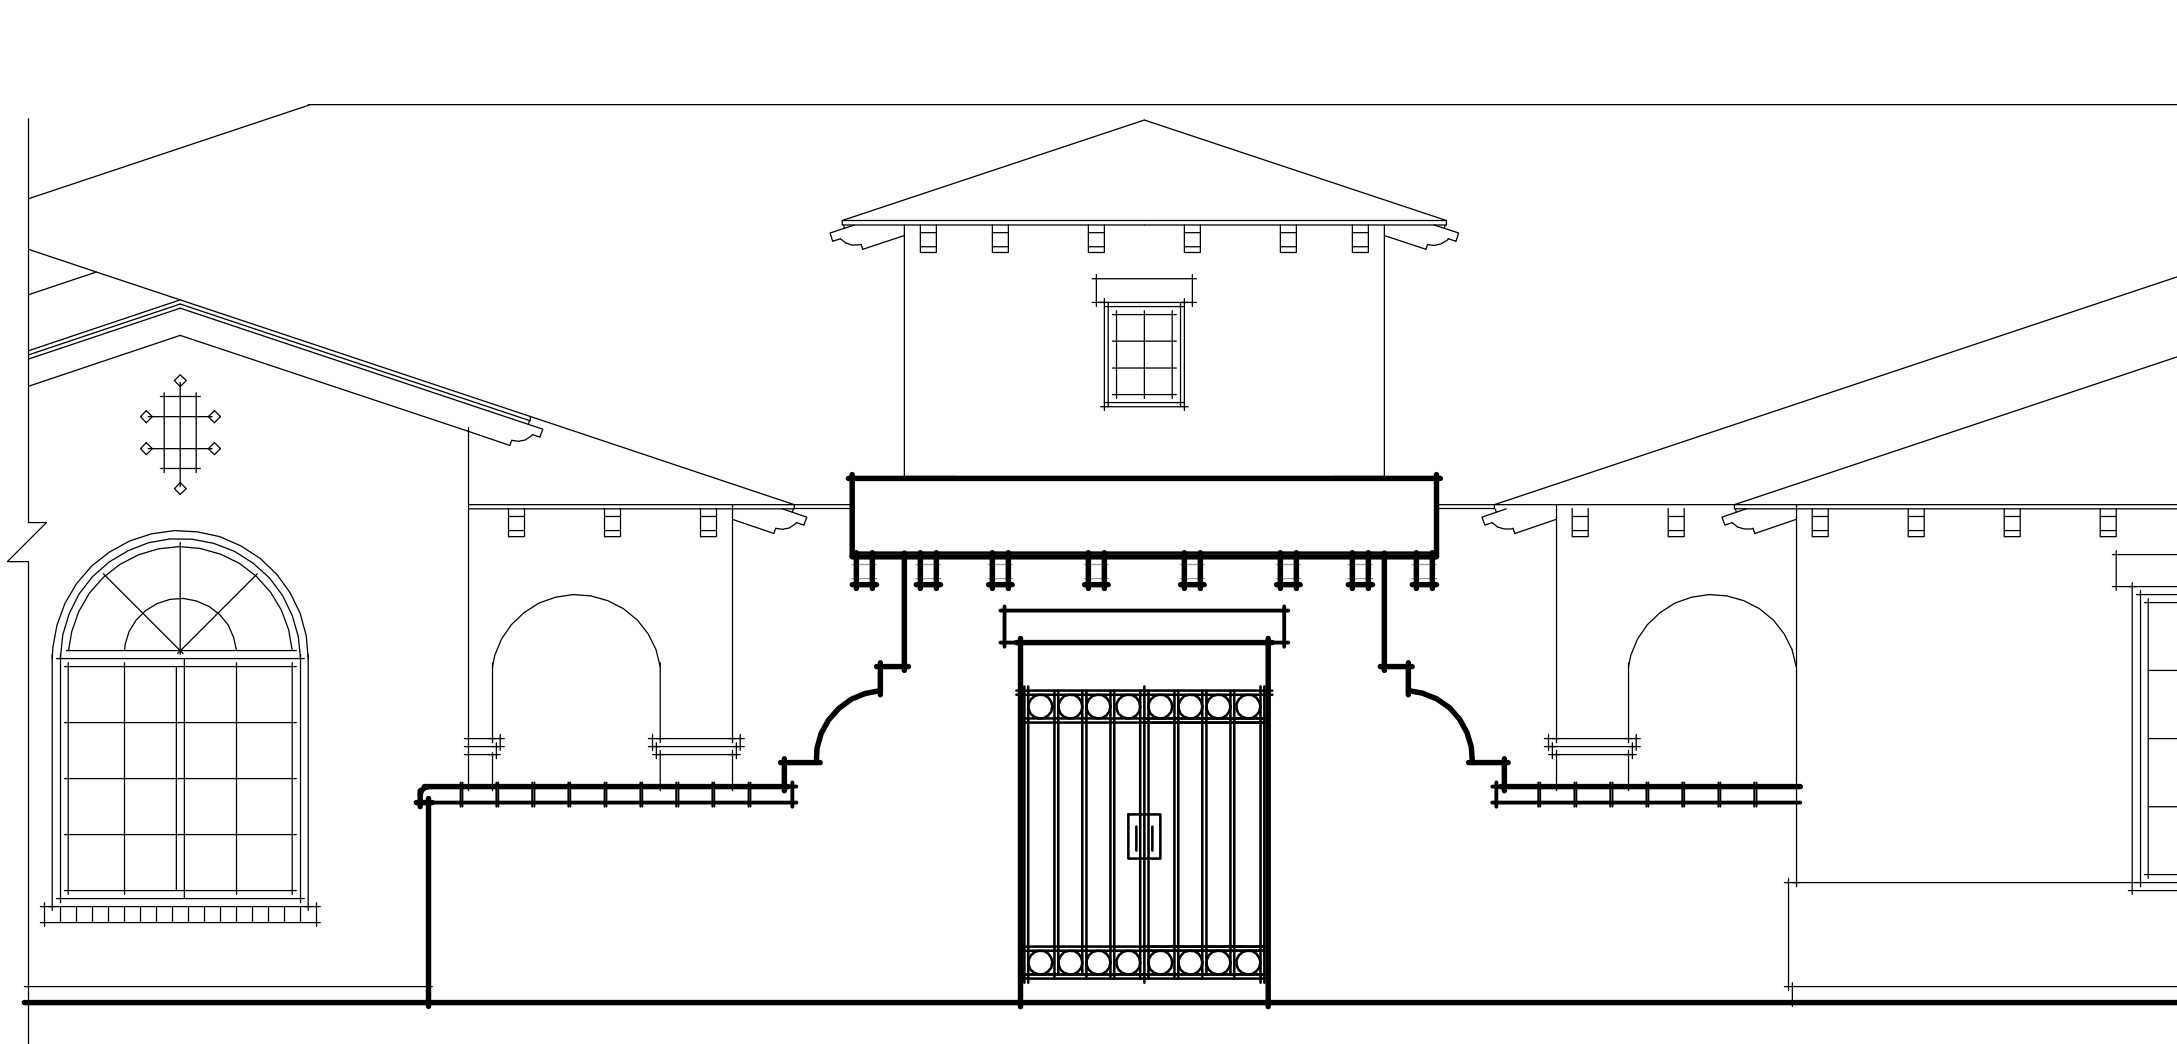

OPTIONAL CASITA PLAN 'D' SCALE: 1/4" = 1'-0"

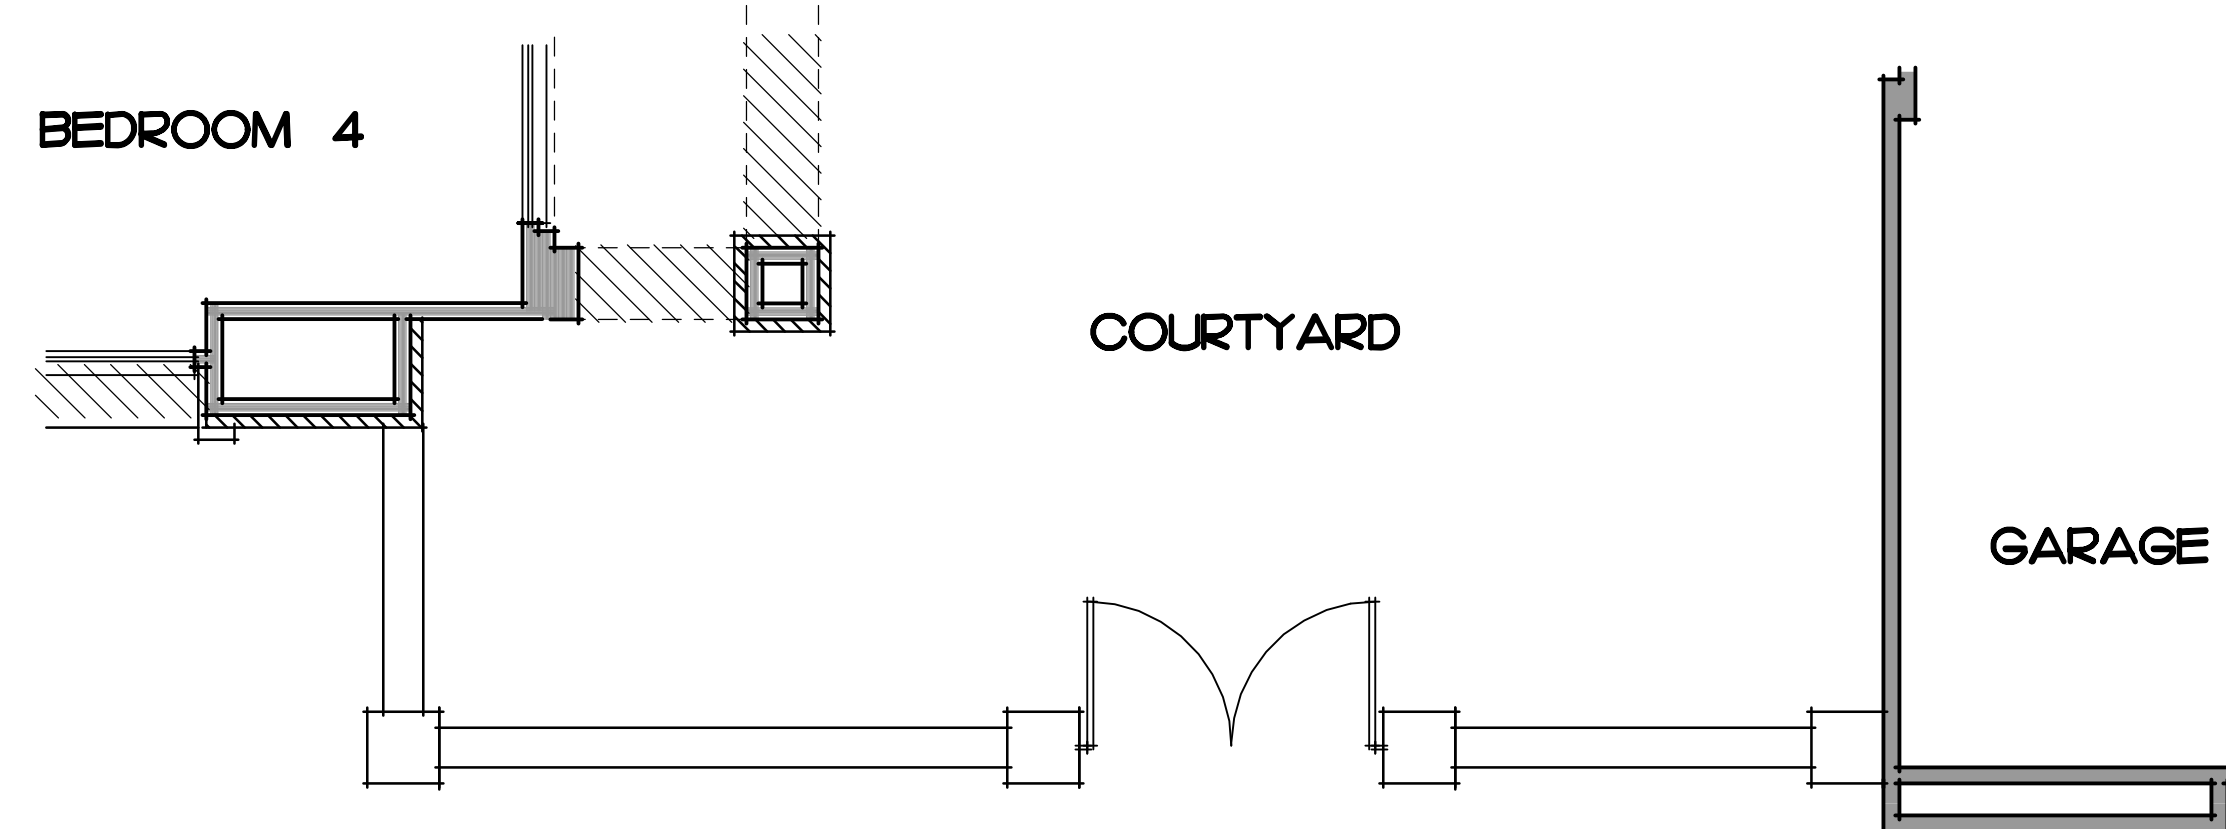

ELEV 1'D' COURTYARD ENTRY GATE

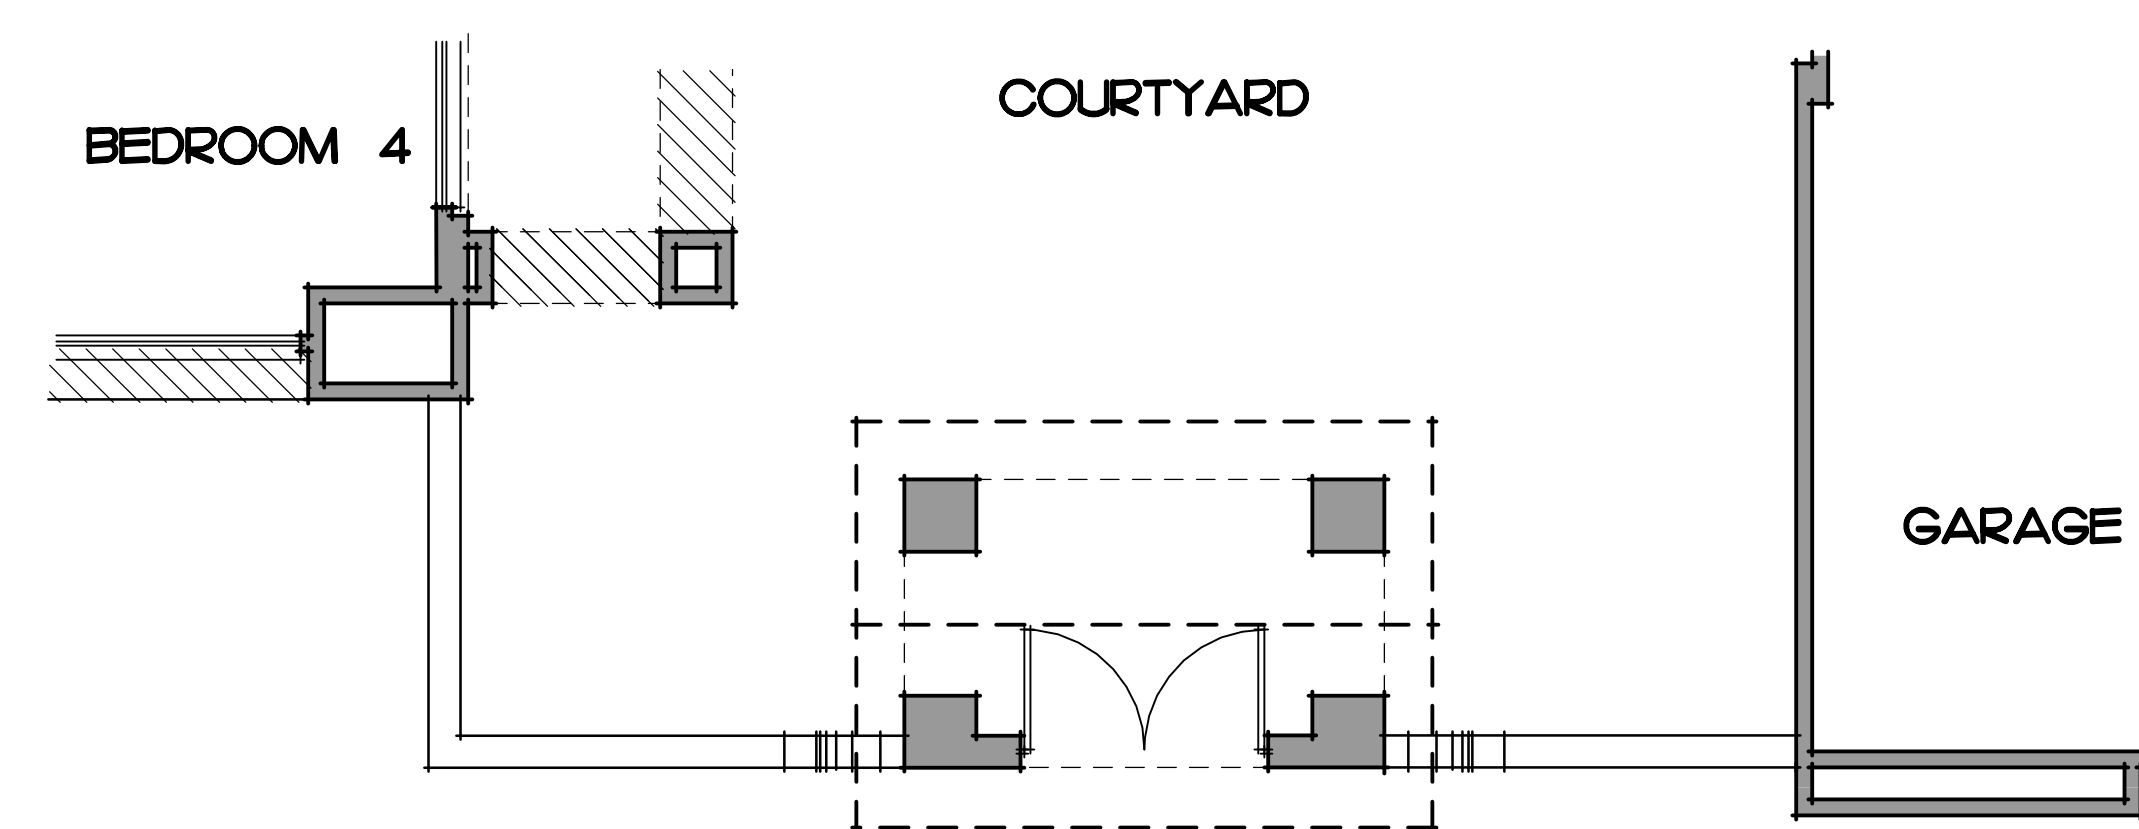

ELEV 1'A' COURTYARD ENTRY GATE