




RIGHT ELEVATION



REAR ELEVATION

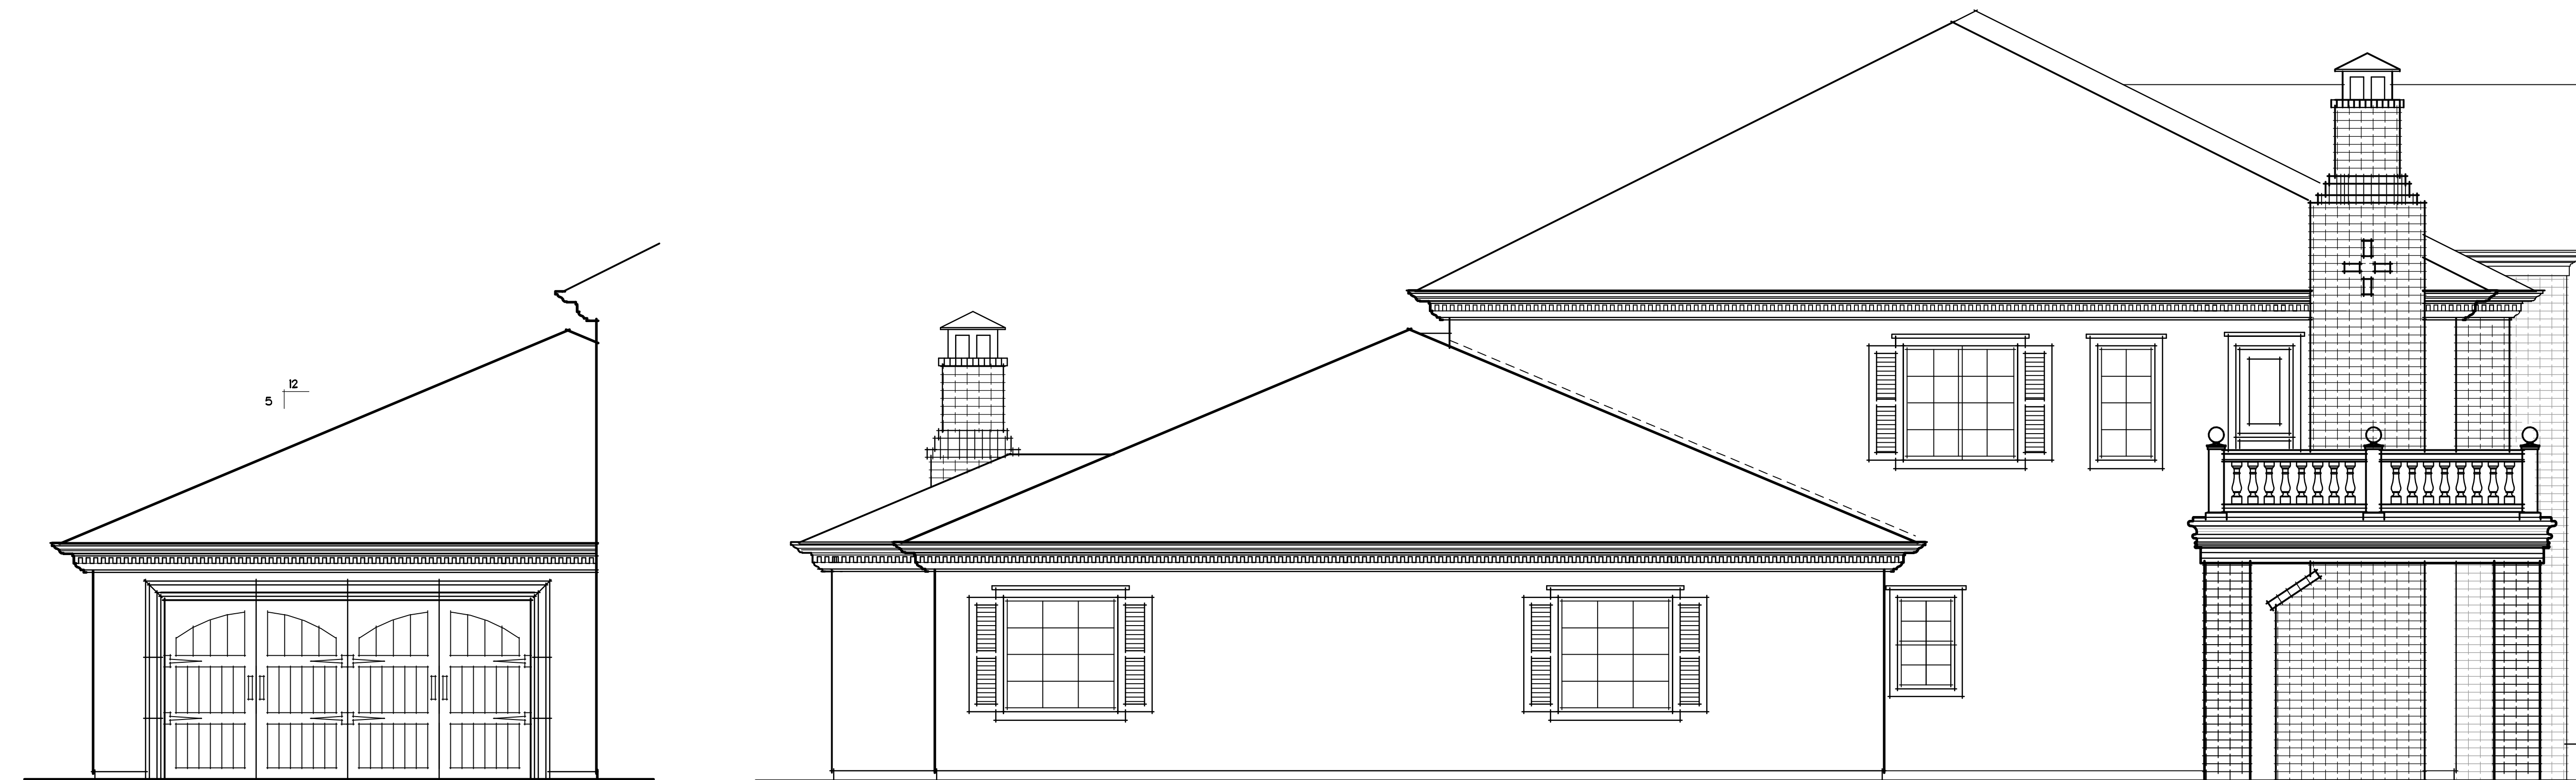


LEFT ELEVATION



FRONT ELEVATION

REFER TO BASIC PLAN FOR NOTES, CONDITIONS, AND DIMENSIONS NOT SHOWN

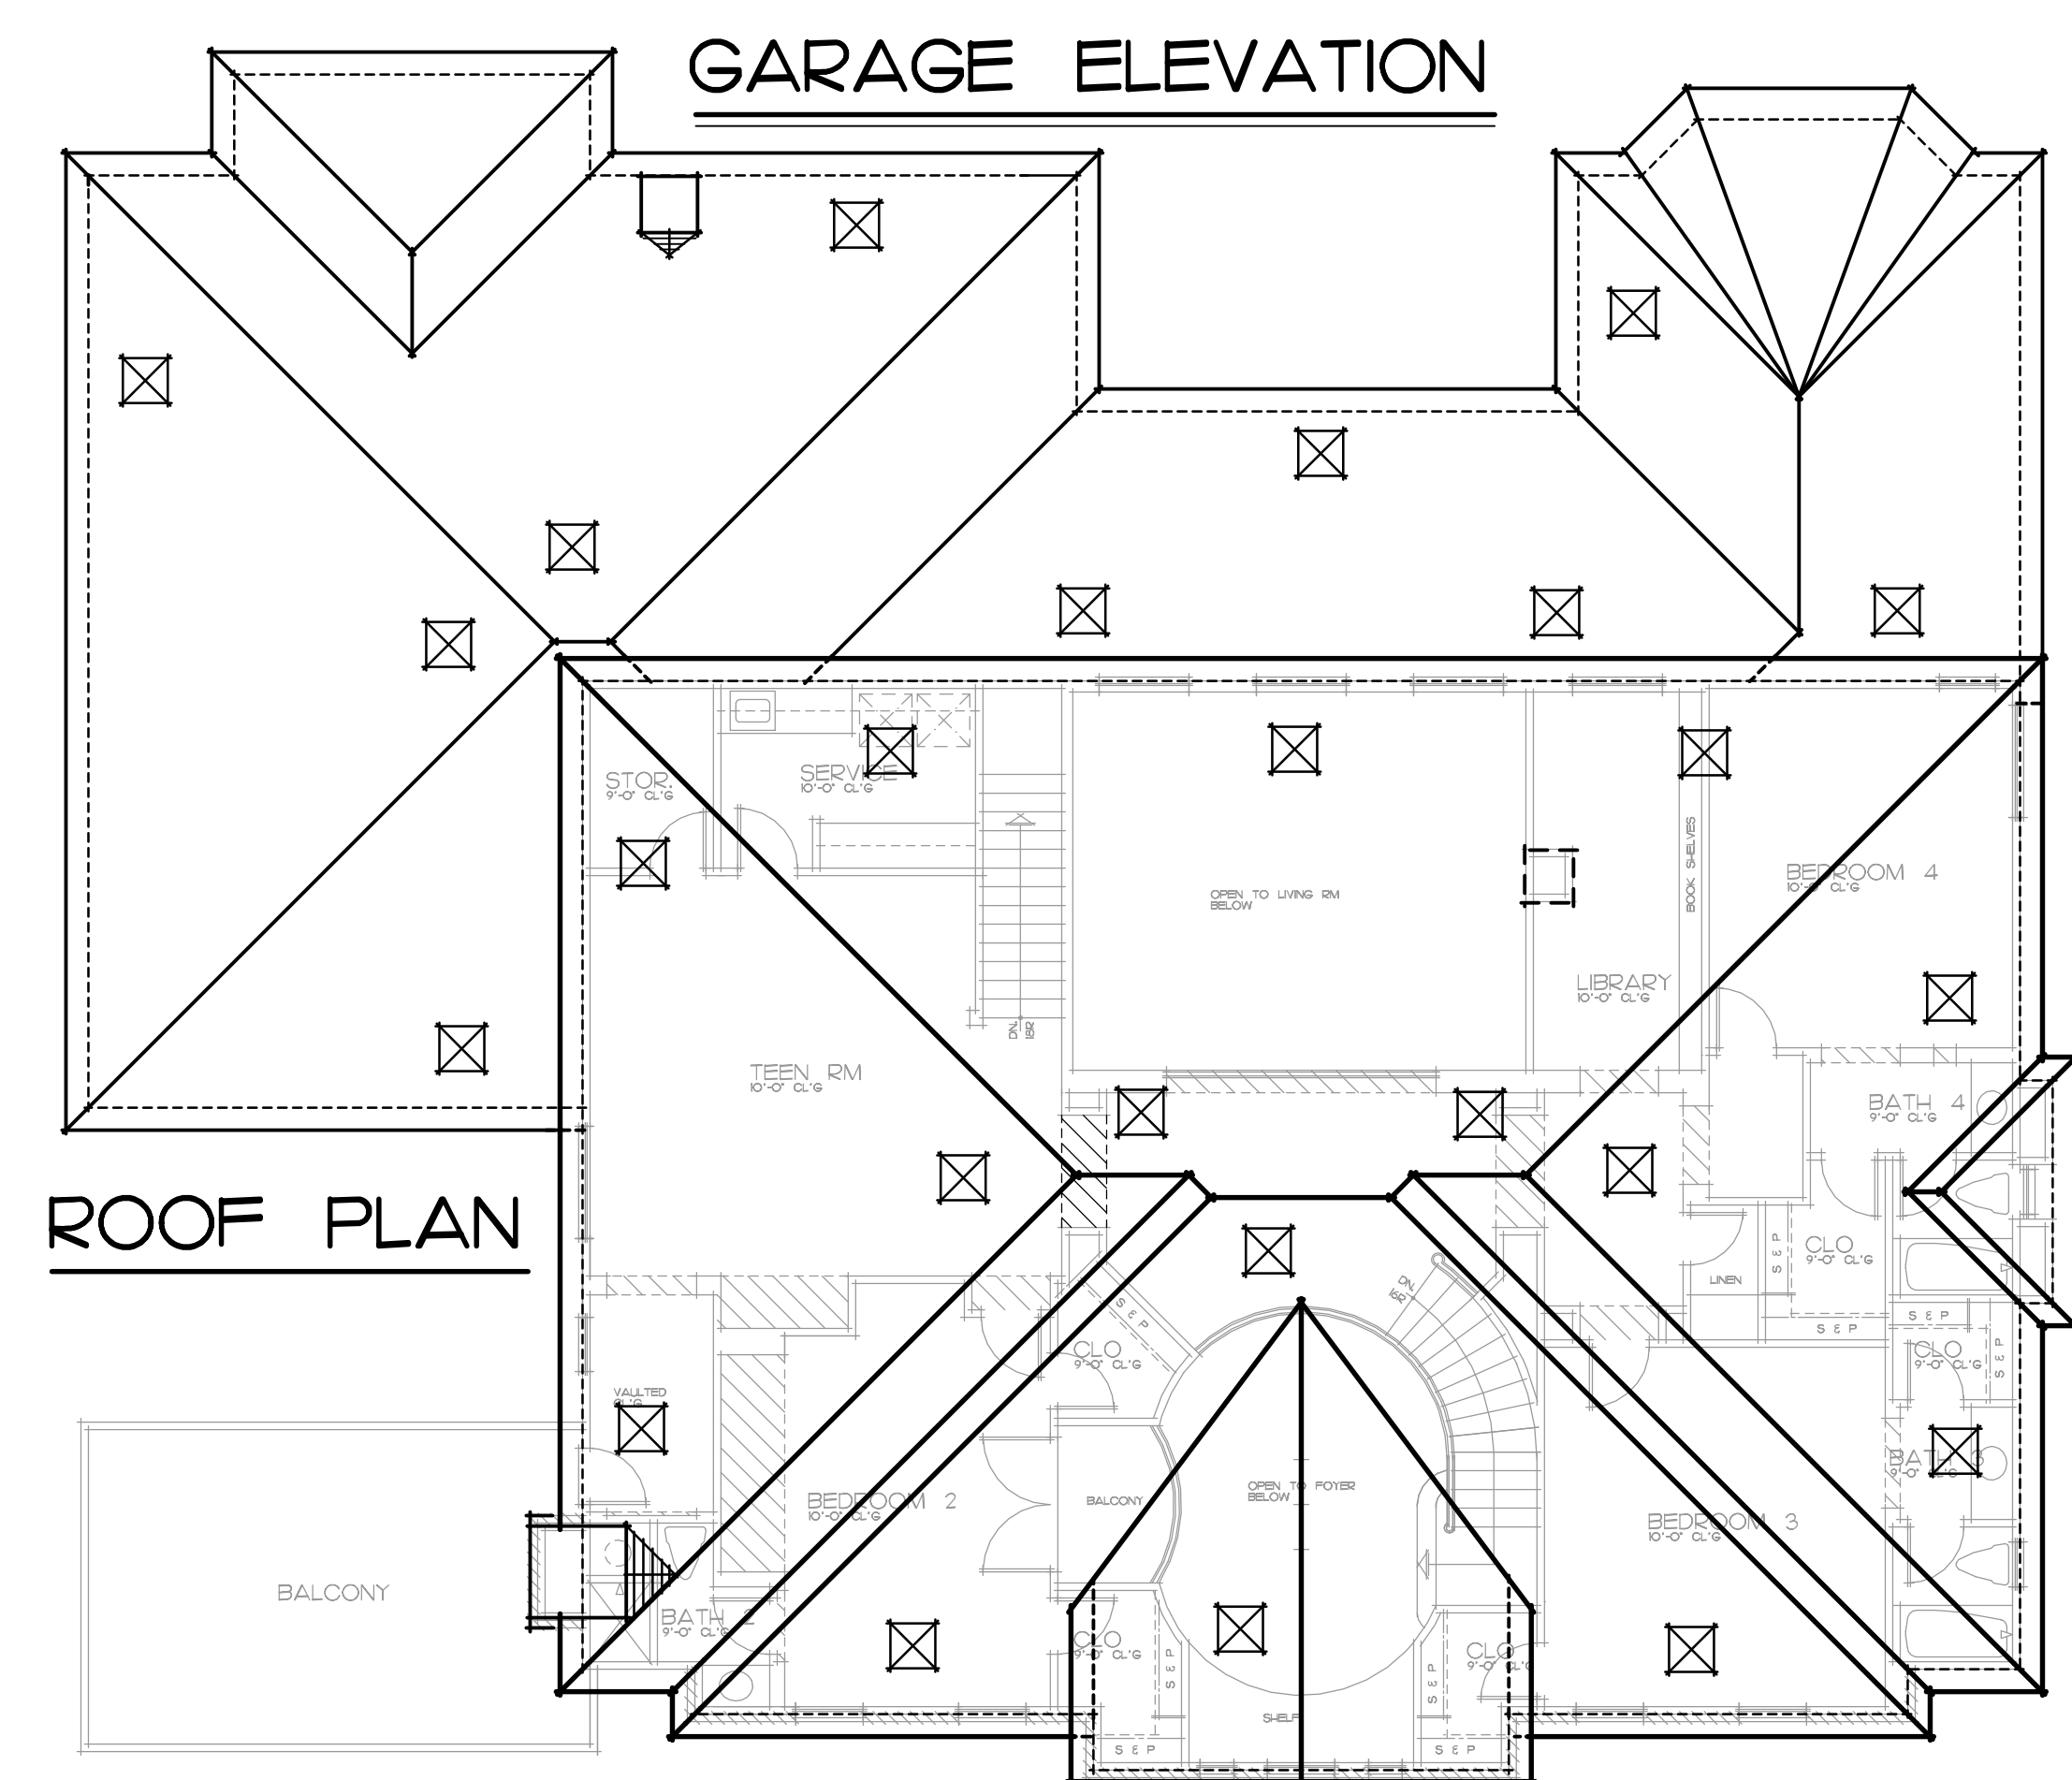

GARAGE ELEVATION

ROOF PLAN