




RIGHT ELEVATION



REAR ELEVATION

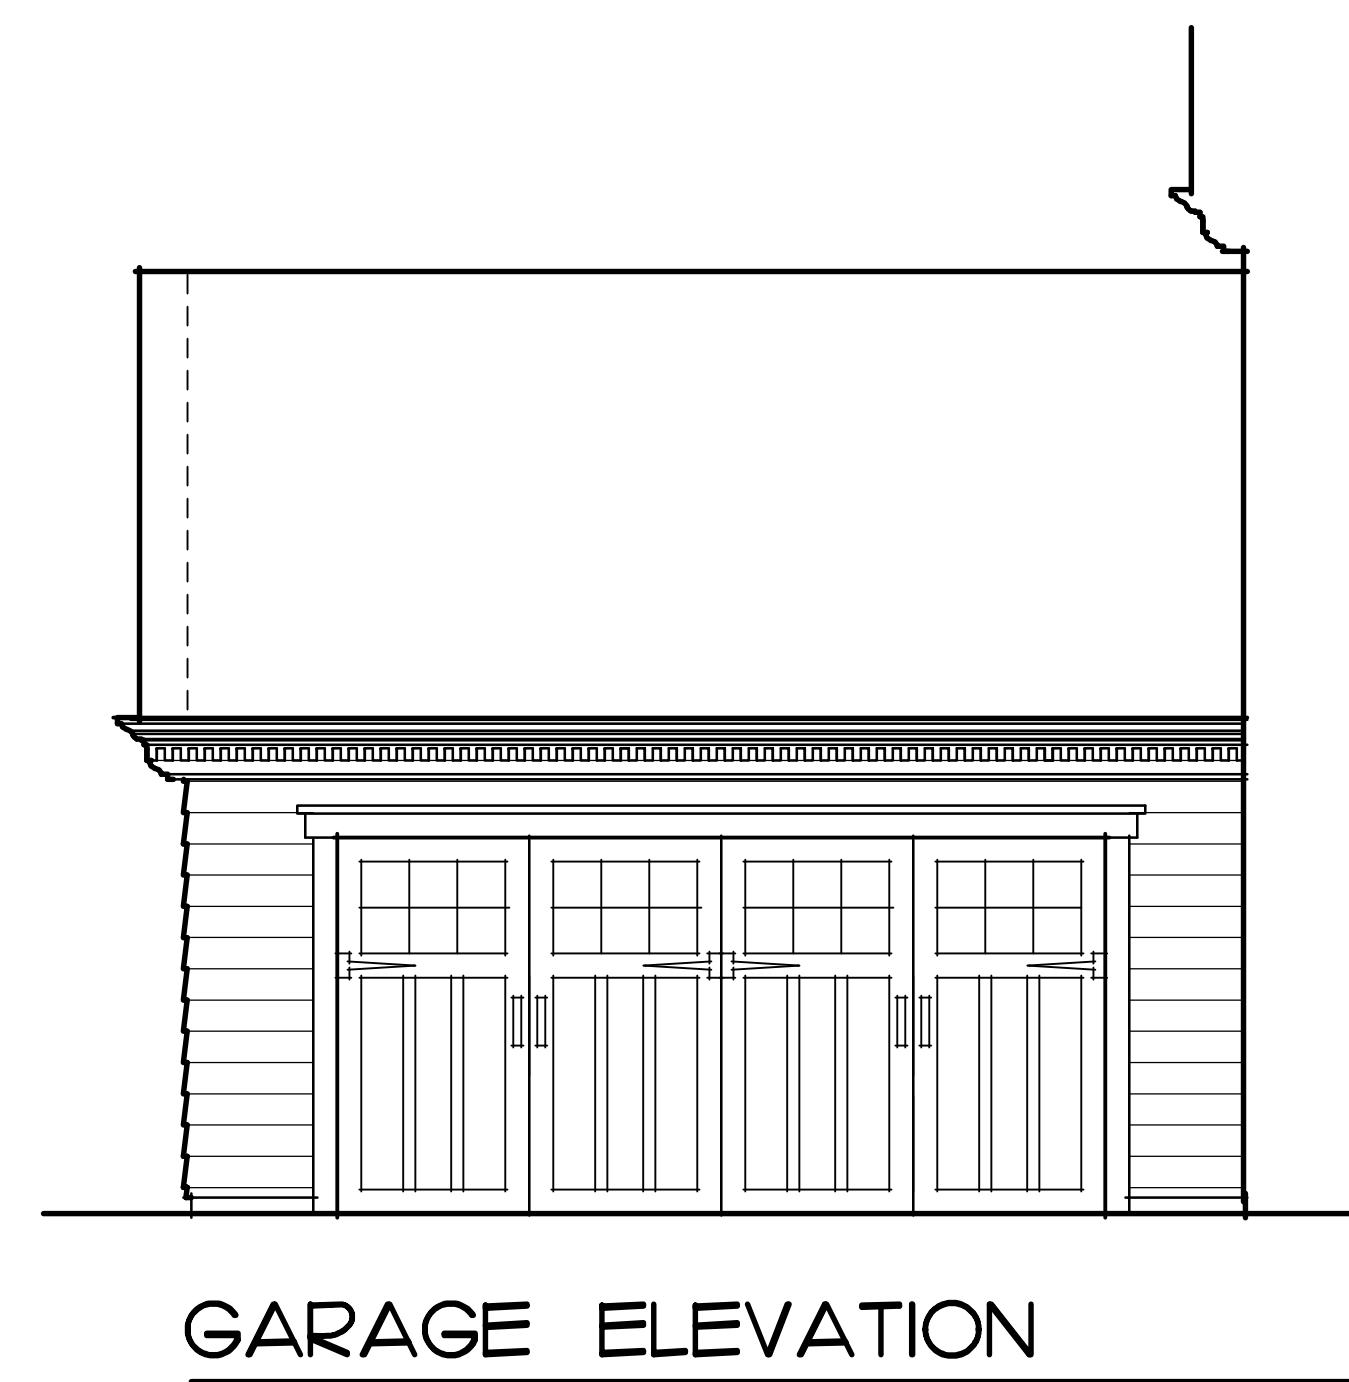

GARAGE ELEVATION




LEFT ELEVATION




FRONT ELEVATION


REFER TO BASIC PLAN FOR NOTES, CONDITIONS, AND DIMENSIONS NOT SHOWN

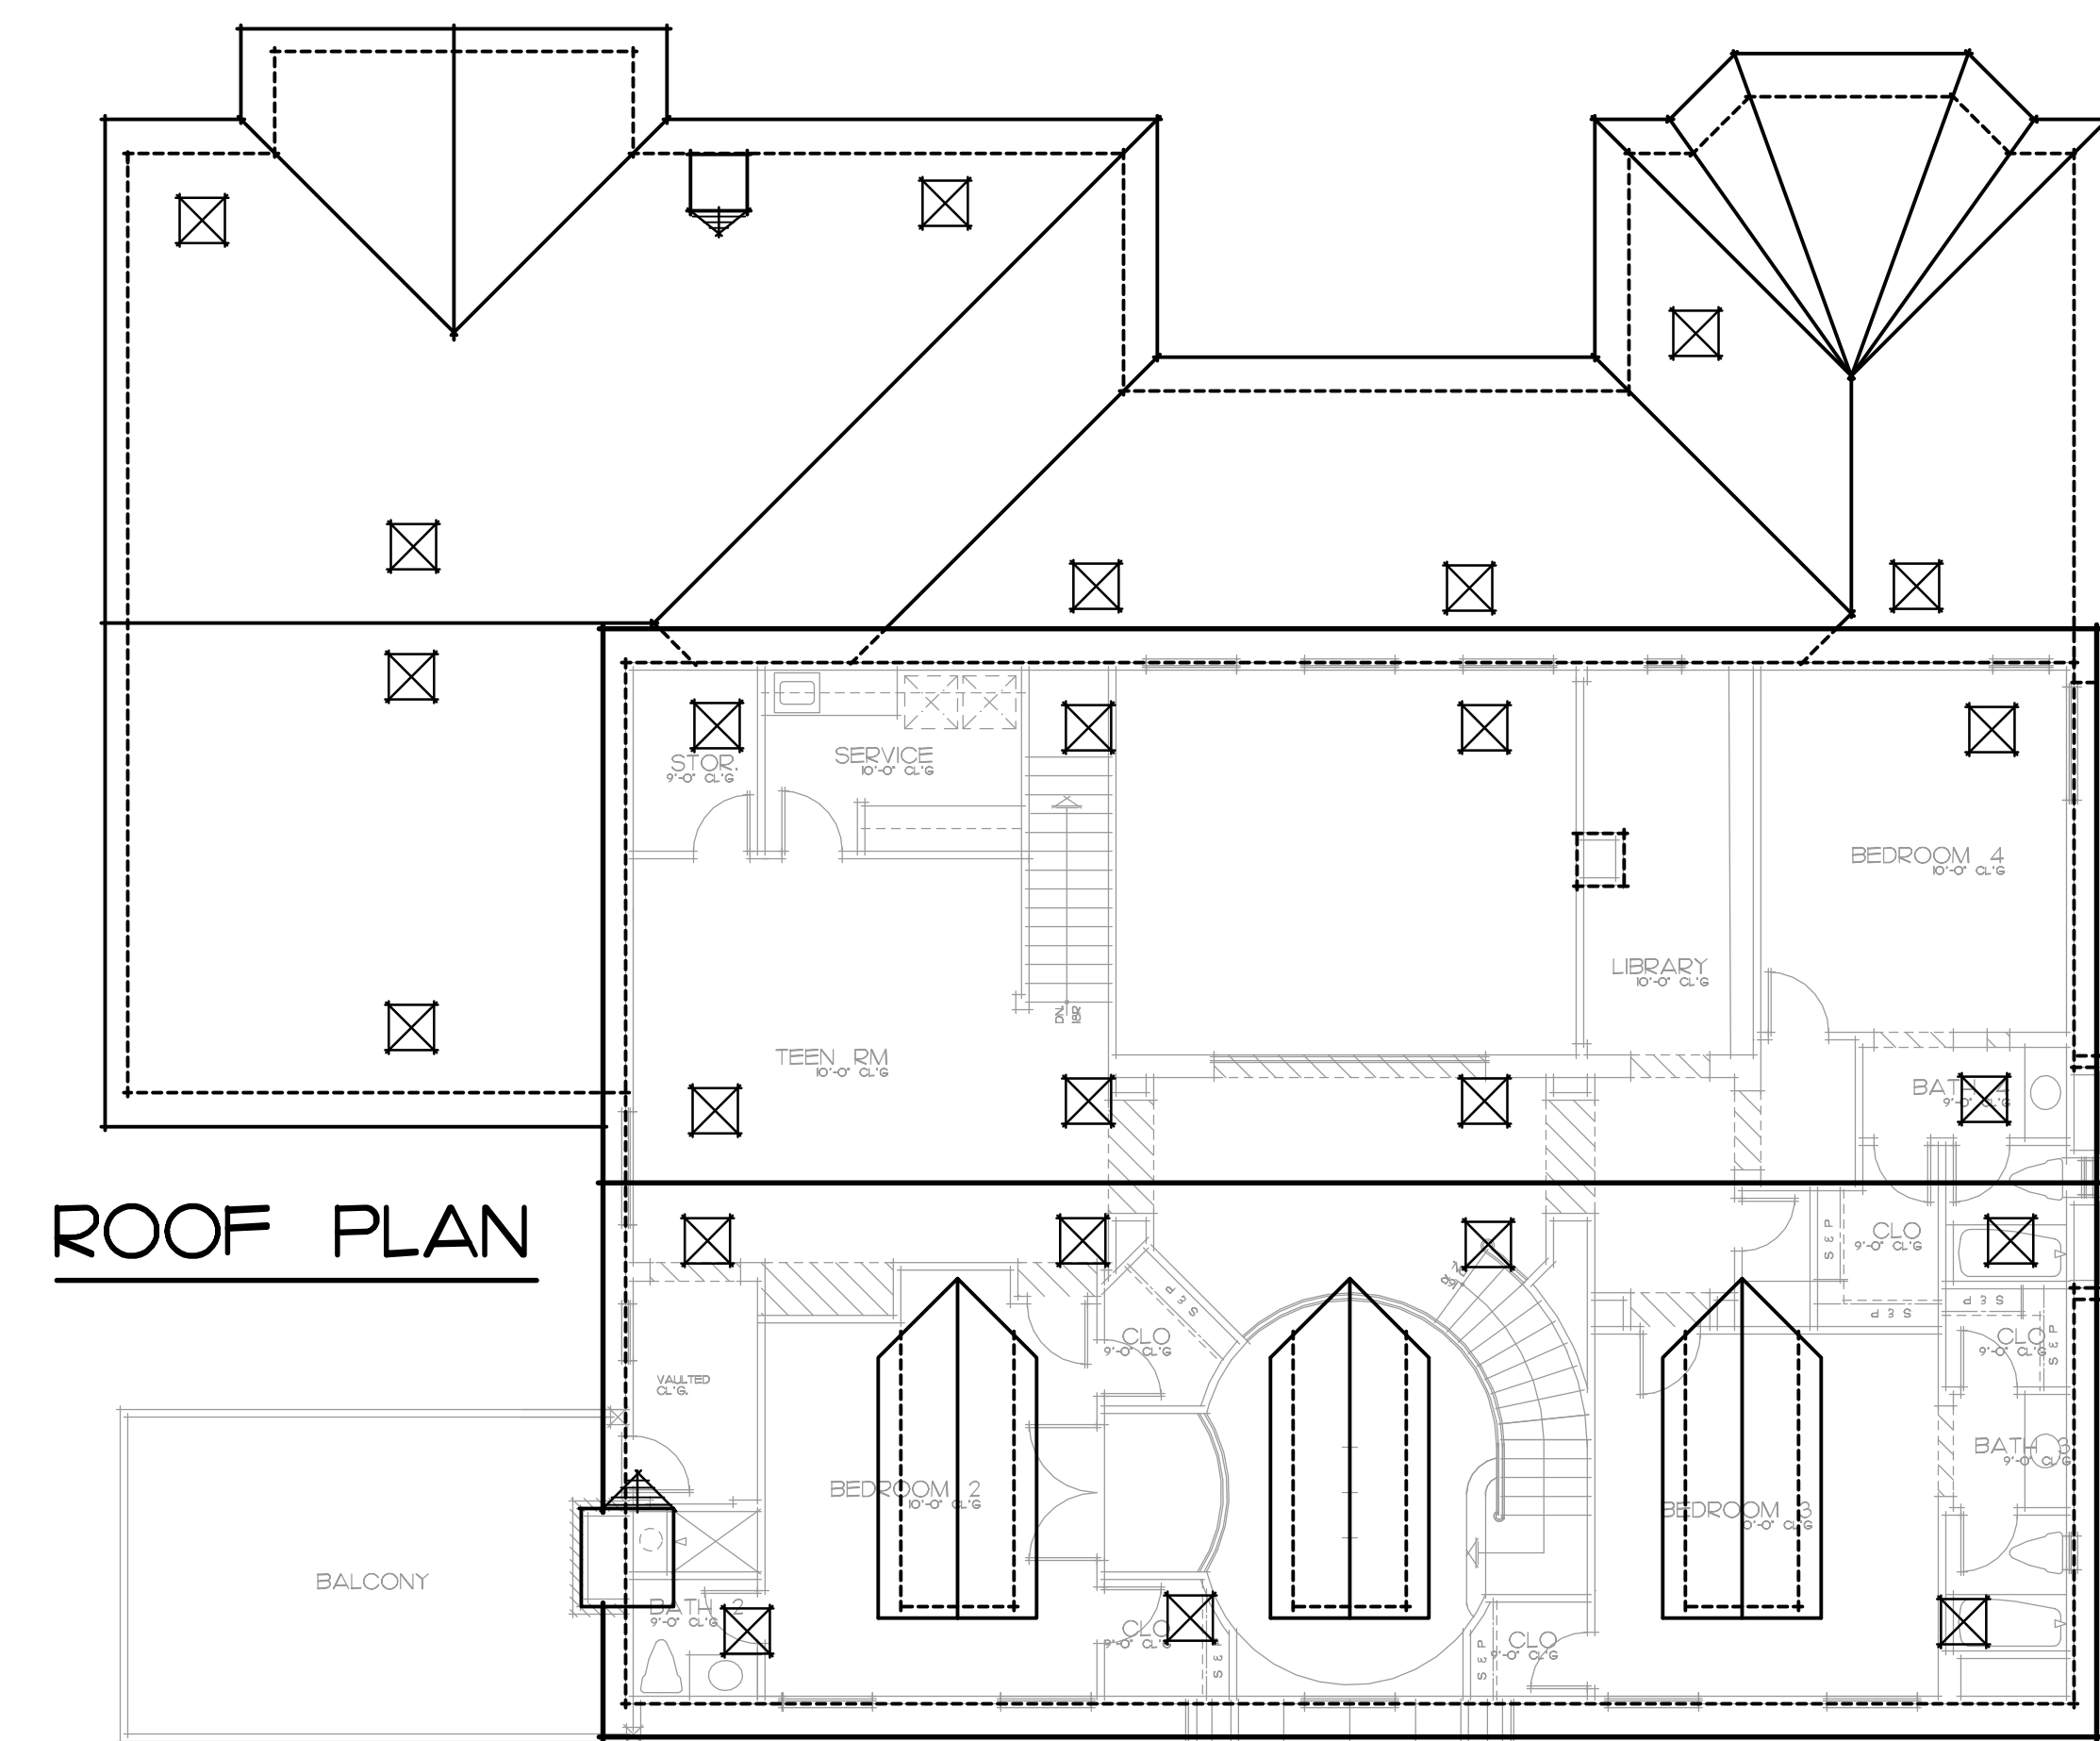

ROOF PLAN

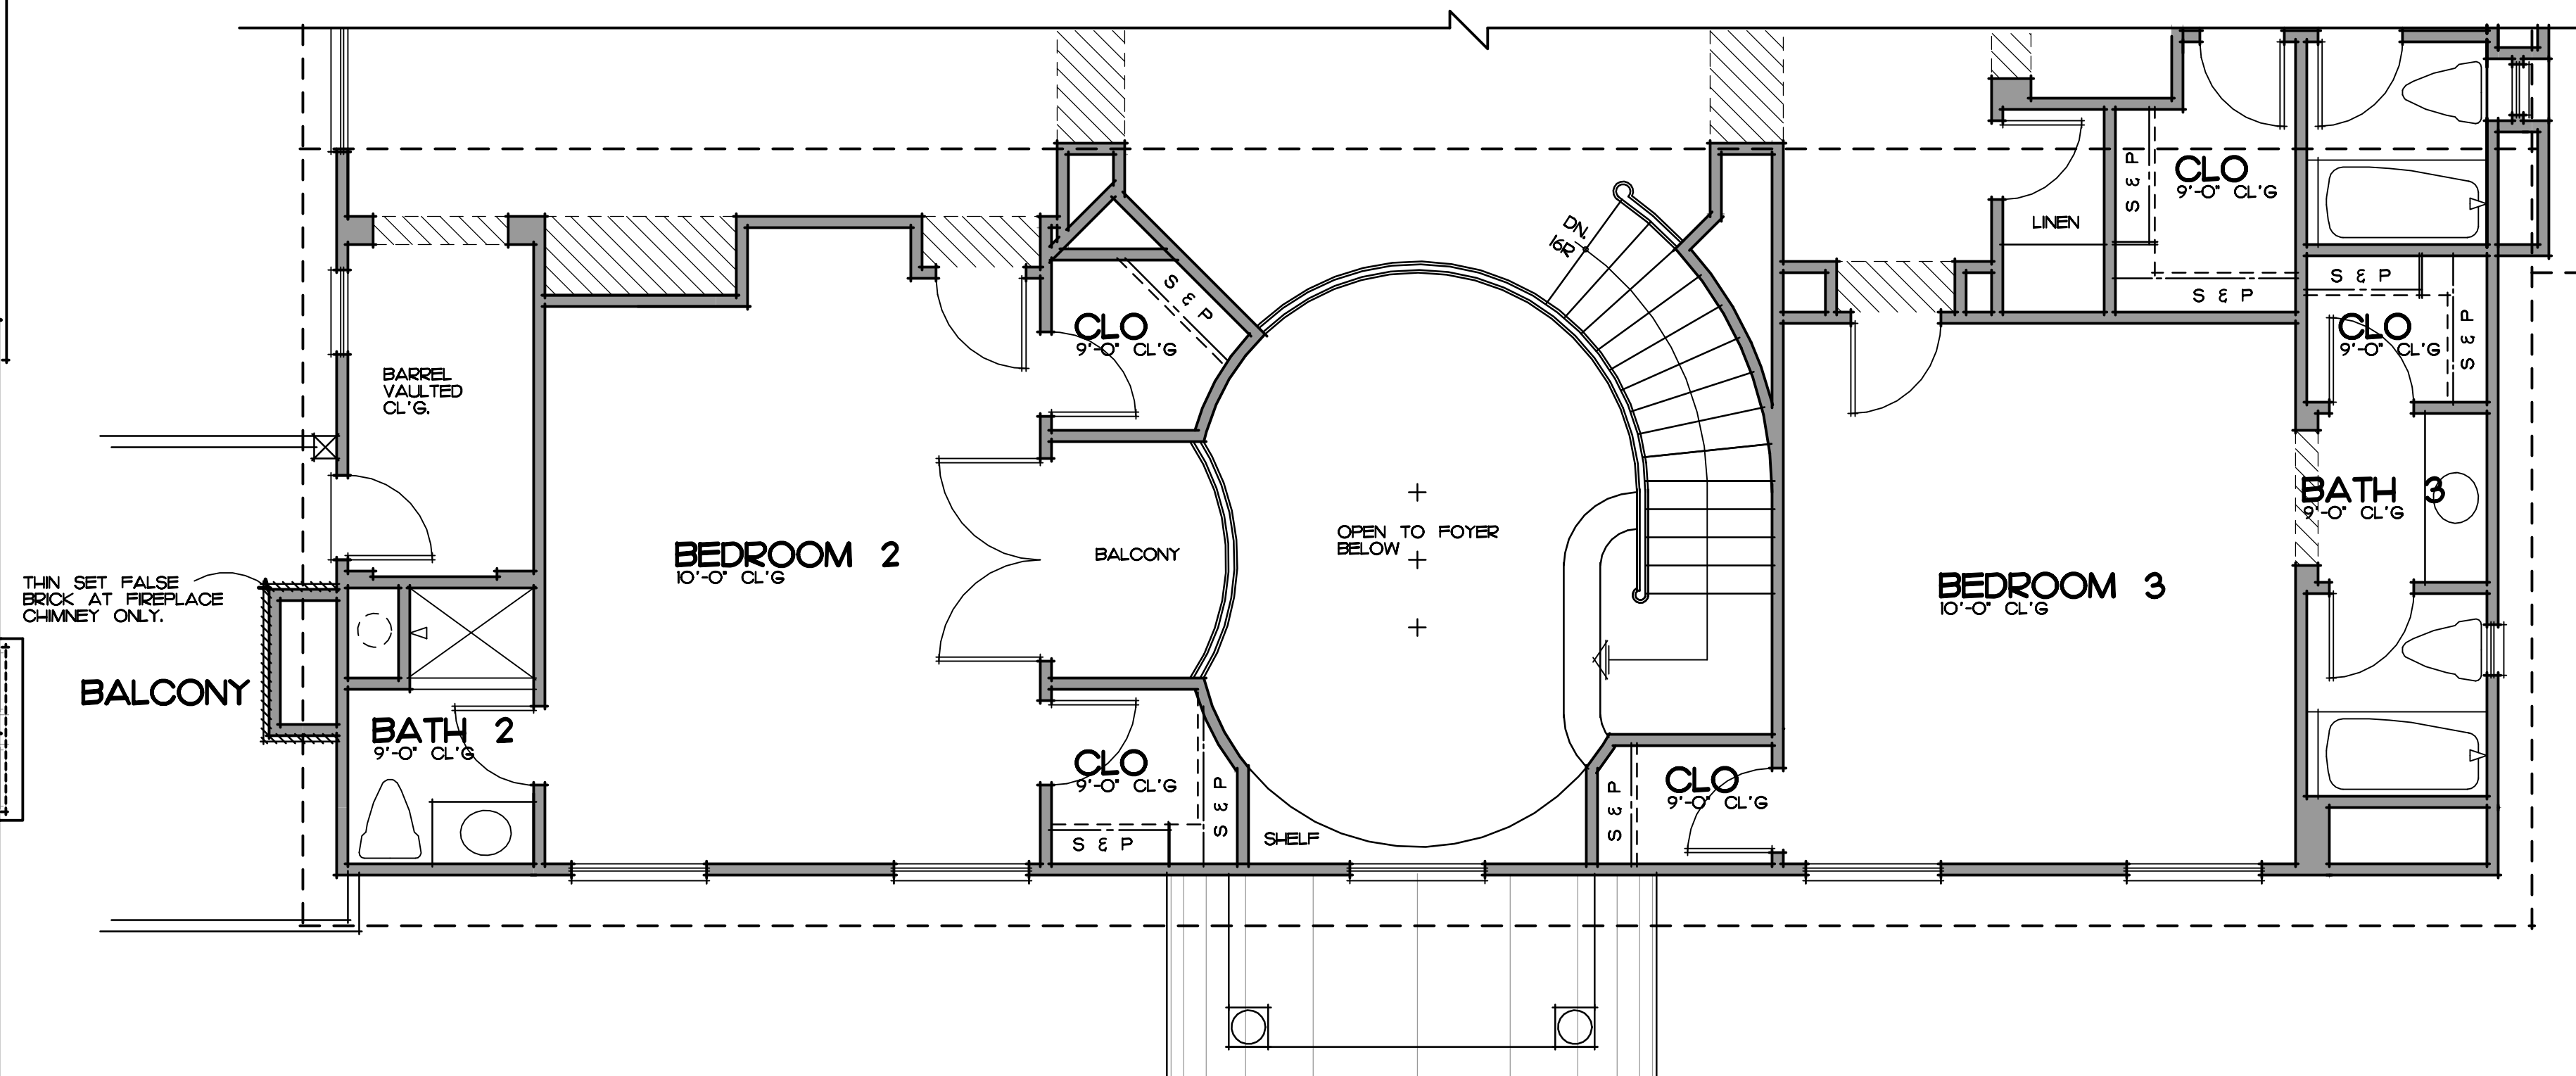

SECOND FLOOR PLAN ADDENDA

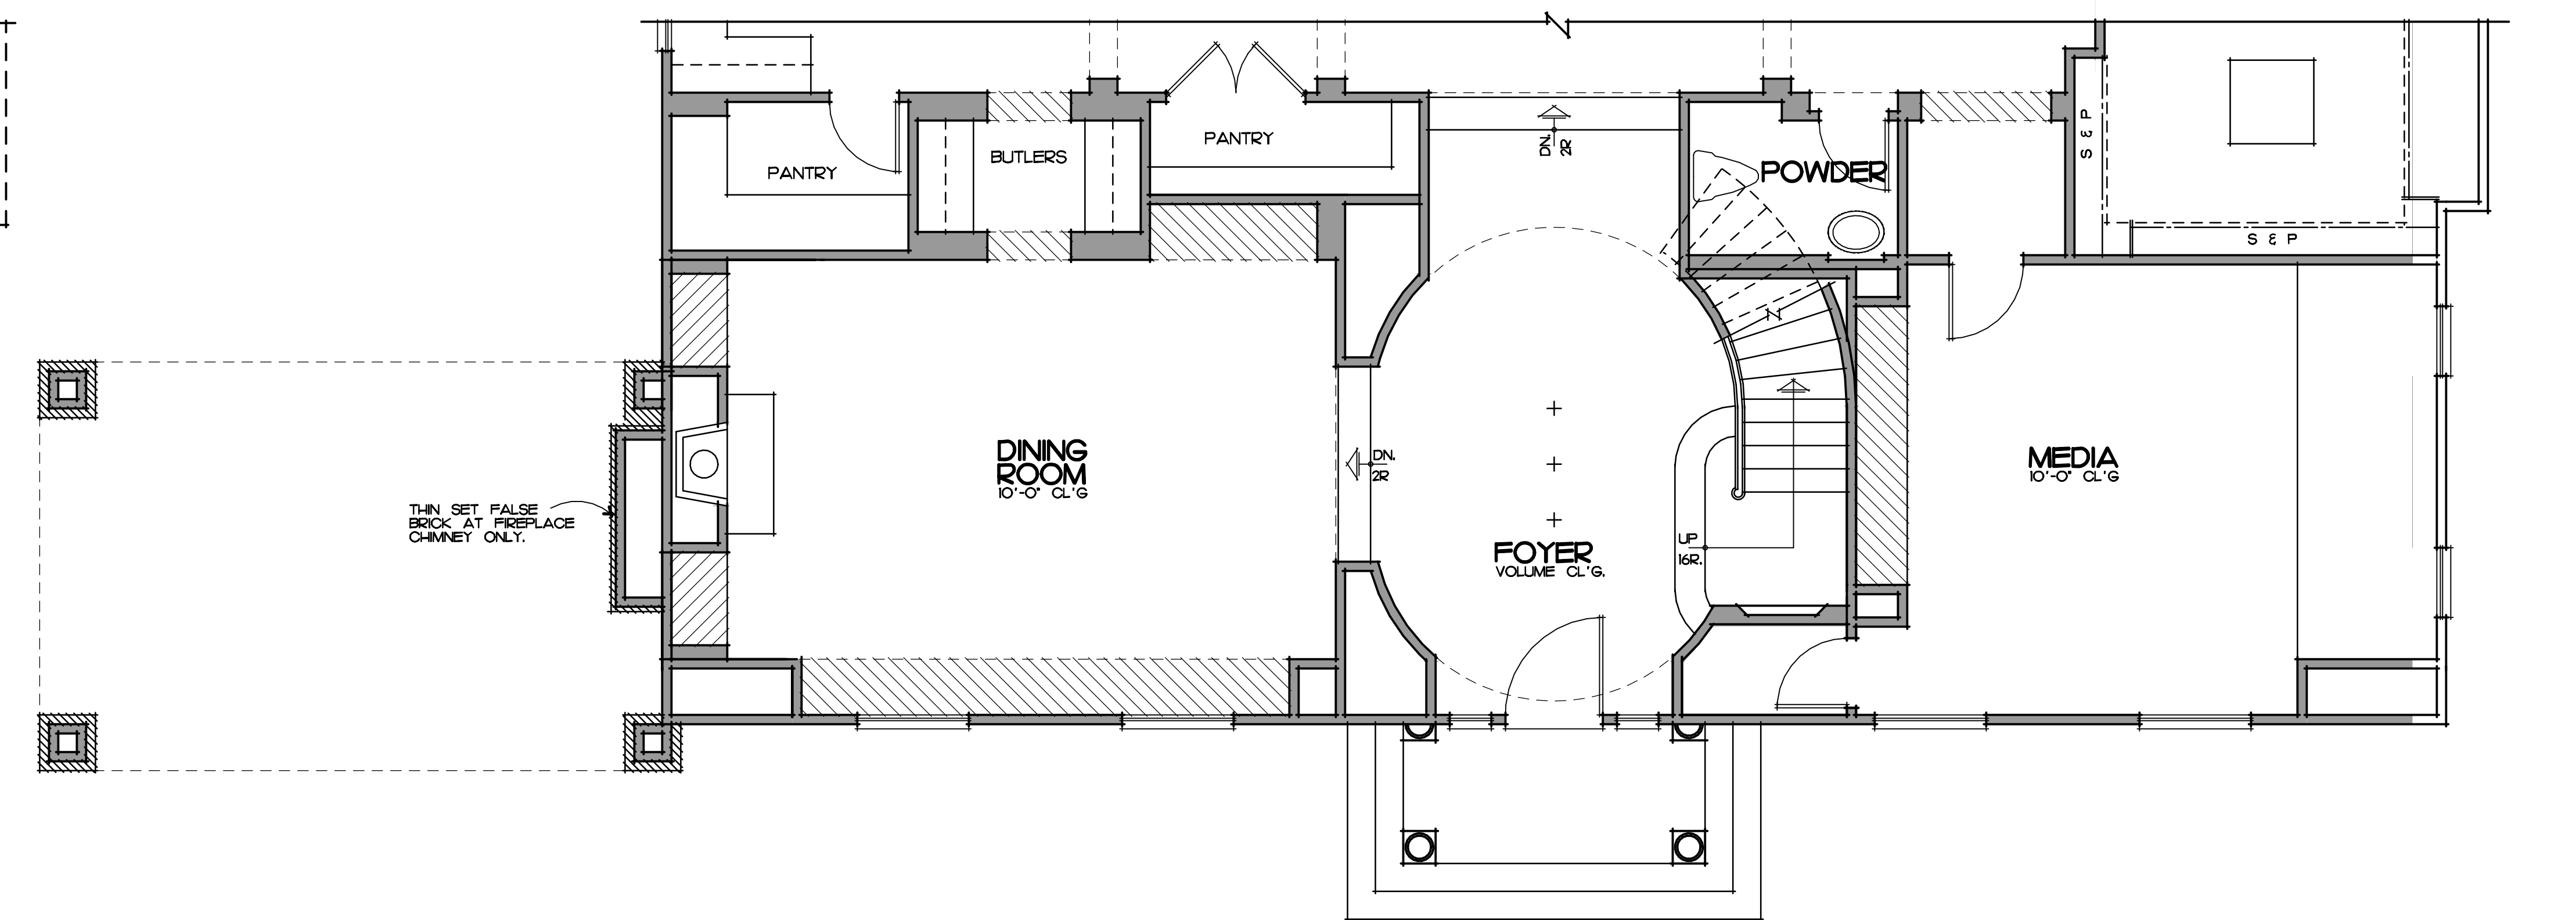

FIRST FLOOR PLAN ADDENDA

REFER TO BASIC PLAN FOR NOTES, CONDITIONS, AND DIMENSIONS NOT SHOWN