



SCALE: 1/4" = 1'-0"
ENTRY COURTYARD PLAN 'D'
REFER TO BASE PLAN FOR NOTES, CONDITIONS, AND DIMENSIONS NOT SHOWN

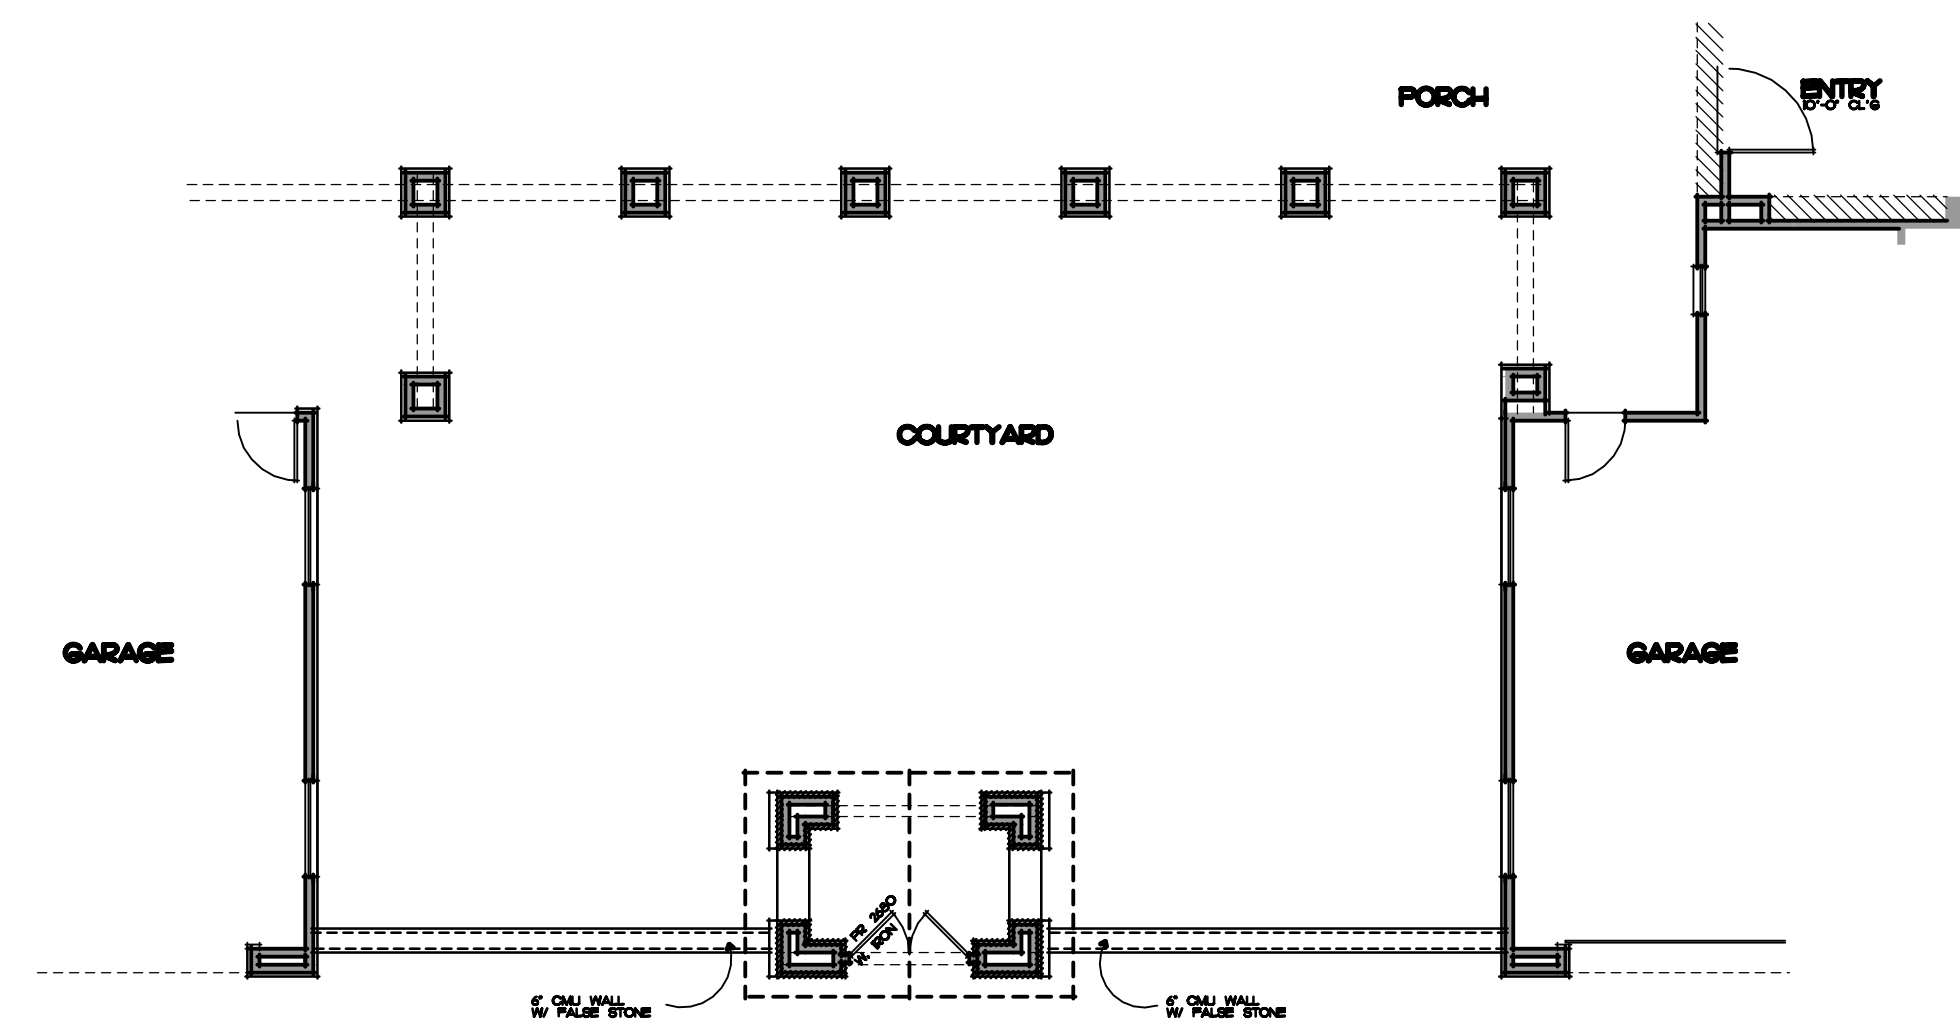

SCALE: 1/4" = 1'-0"
ENTRY COURTYARD PLAN 'C'
REFER TO BASE PLAN FOR NOTES, CONDITIONS, AND DIMENSIONS NOT SHOWN

CRAFTSMAN HOMES, LLC
CROWNE HILL

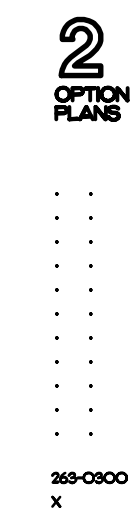

220