

CASITA/ CARRIAGE UNIT REAR ELEV 'B'



CASITA/ CARRIAGE UNIT RIGHT ELEV 'B'




CASITA/ CARRIAGE UNIT LEFT ELEV 'B'




OPTIONAL CASITA/ CARRIAGE UNIT ELEV 'B'


REFER TO BASIC PLAN FOR NOTES, CONDITIONS, AND DIMENSIONS NOT SHOWN

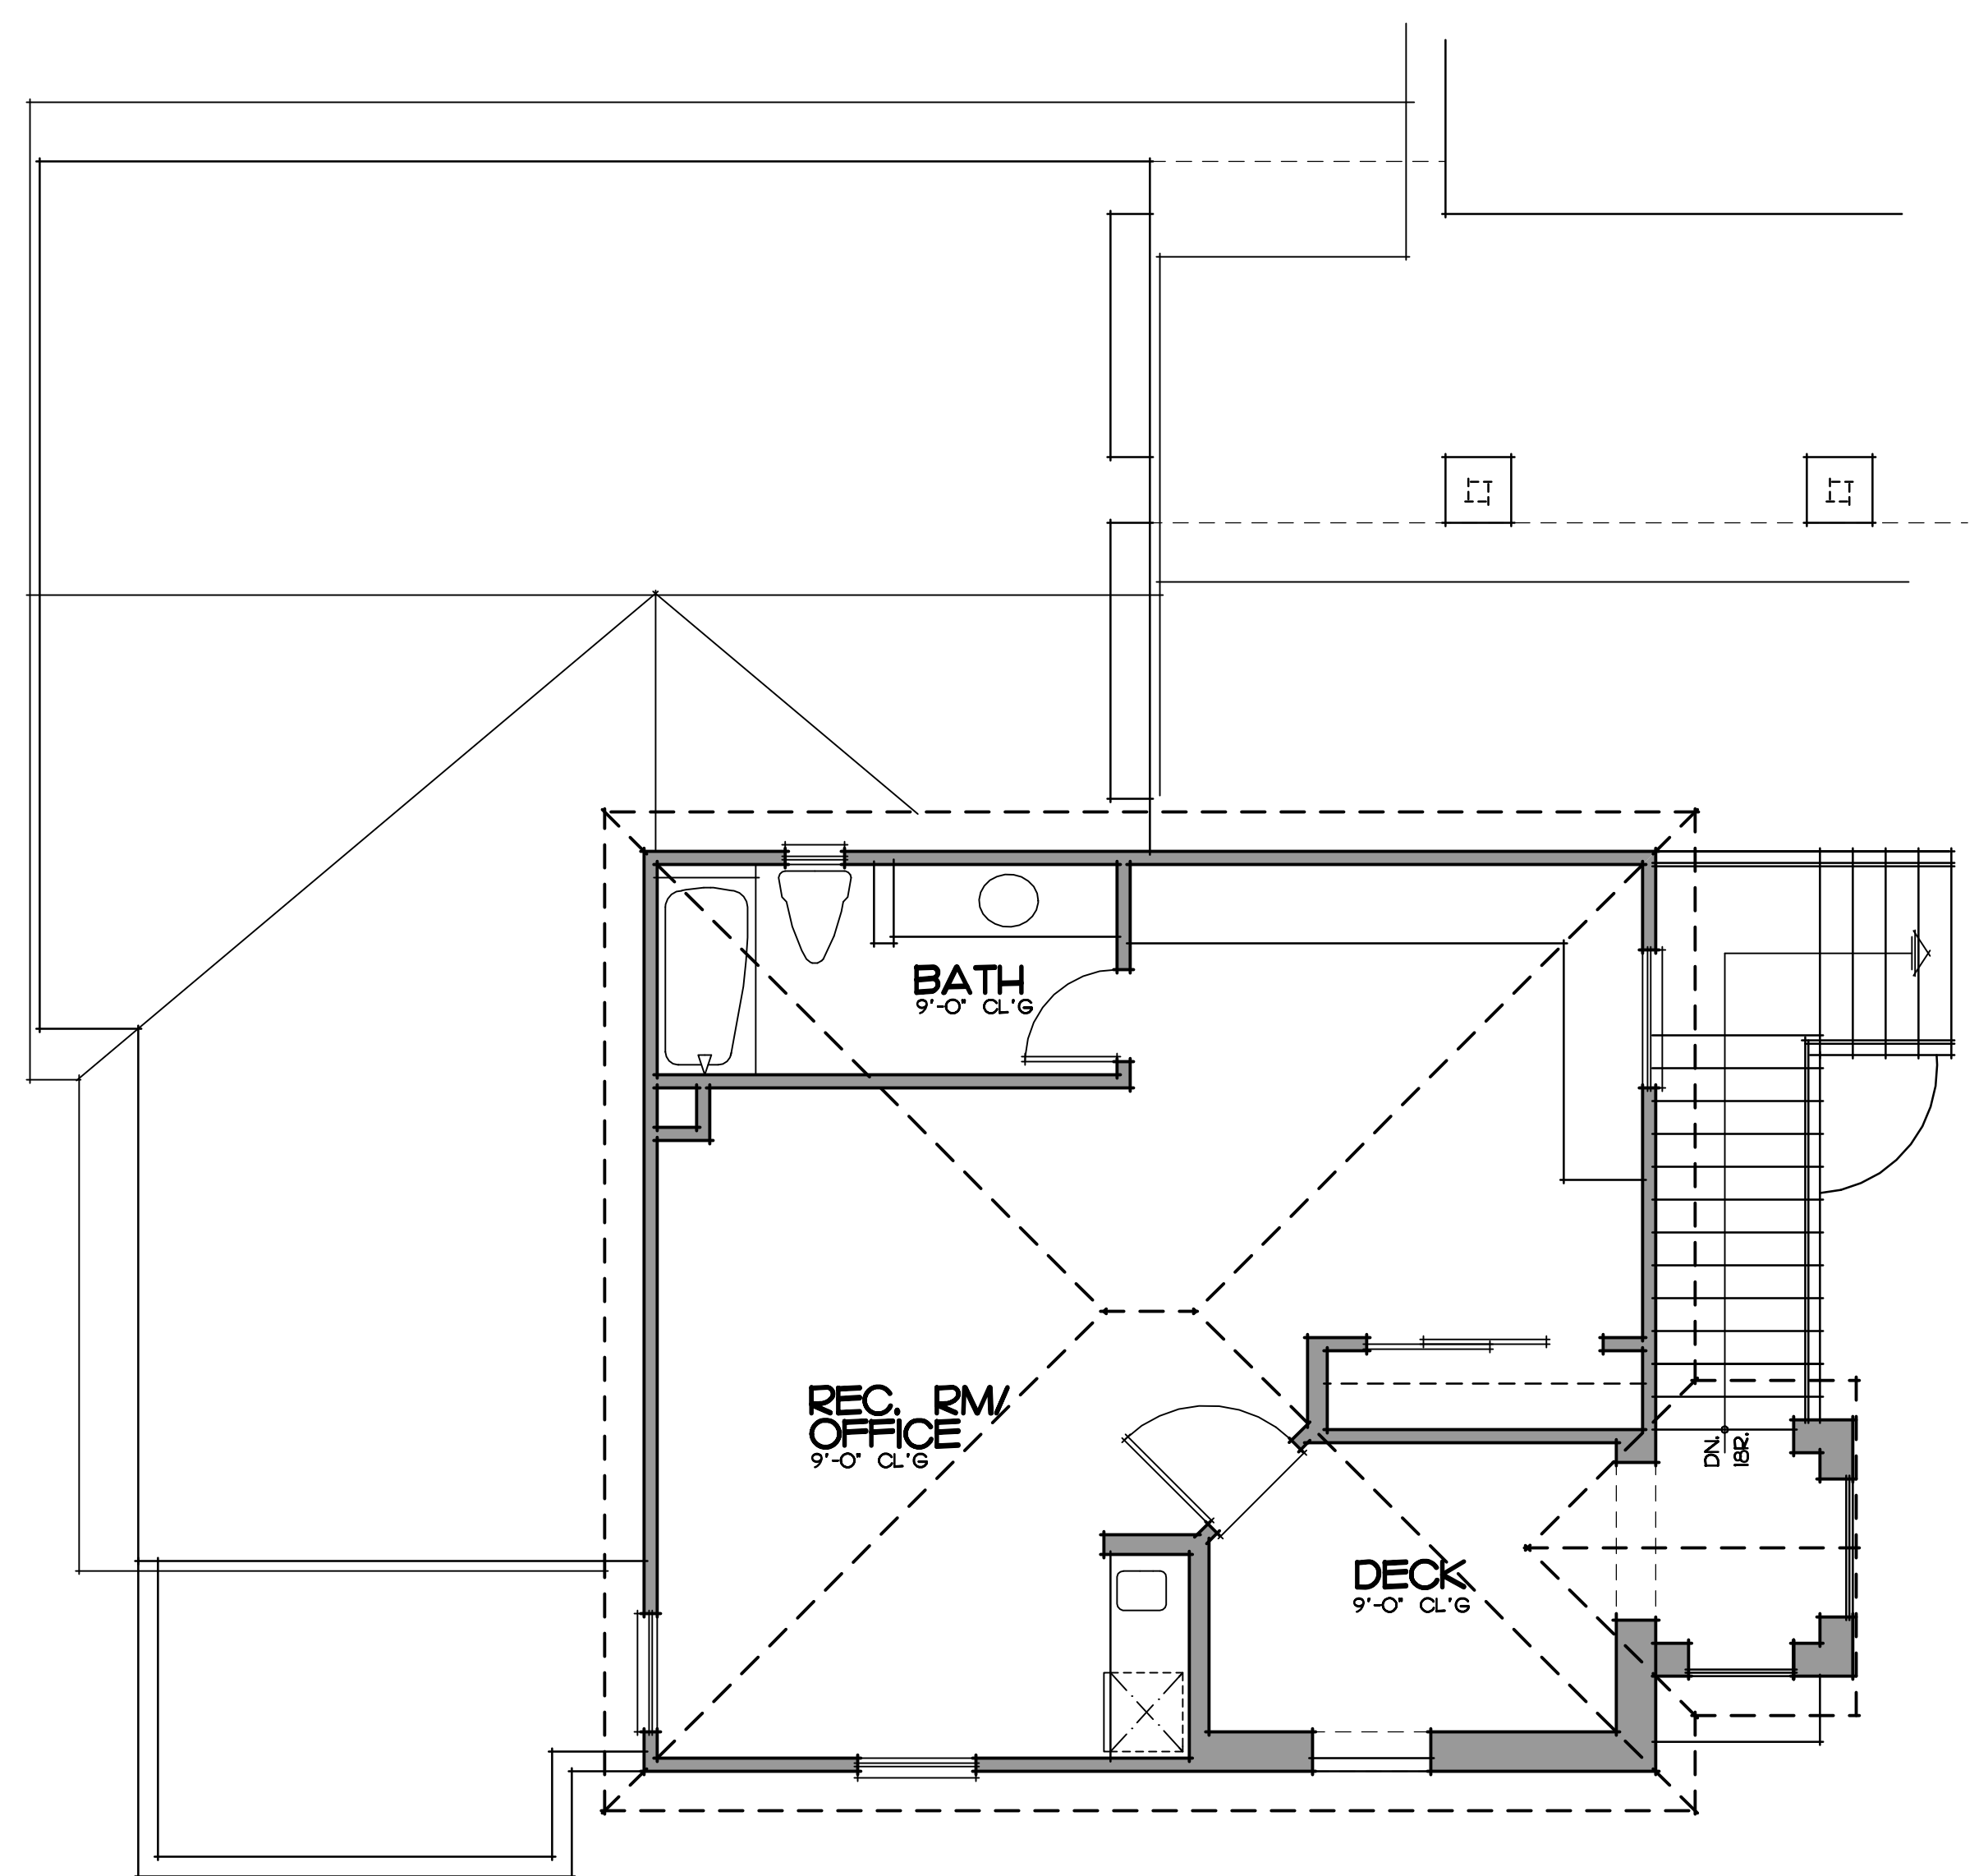


OPTIONAL CARRIAGE UNIT PLAN 'B' SCALE: 1/4" = 1'-0"
REC. ROOM / OFFICE

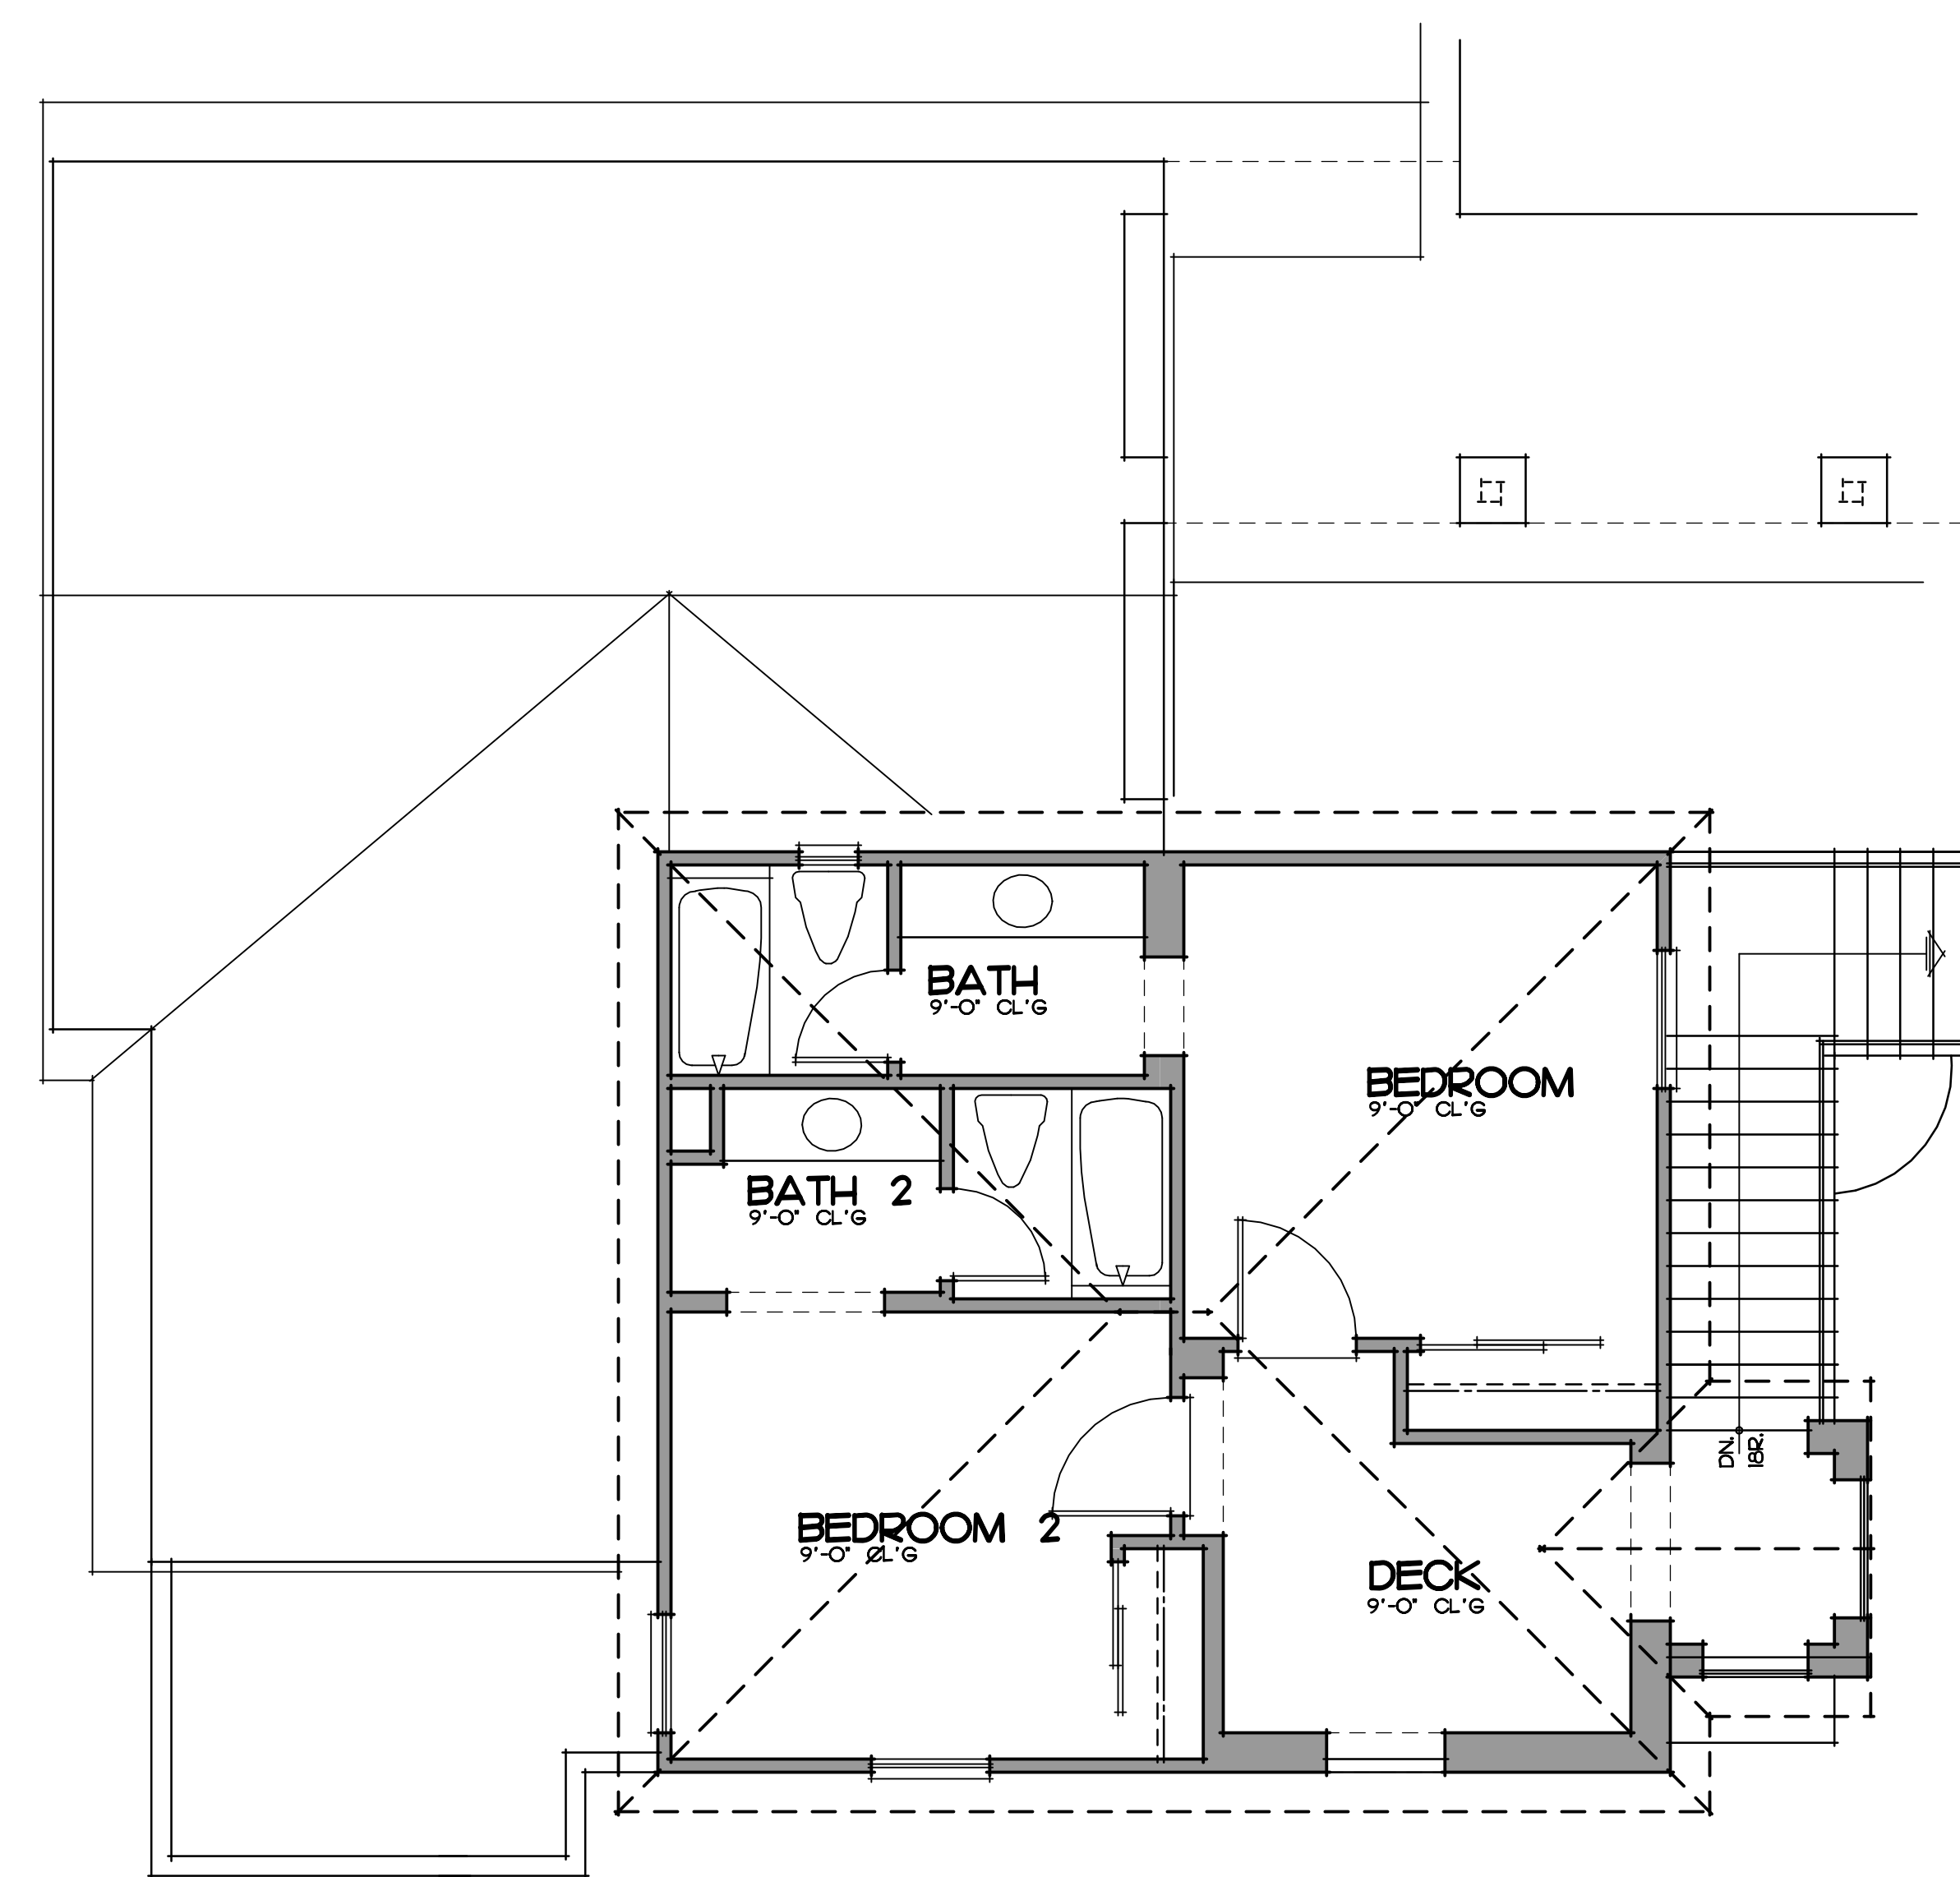

OPTIONAL CARRIAGE UNIT PLAN 'B' SCALE: 1/4" = 1'-0"
TWO BEDROOM SUITE

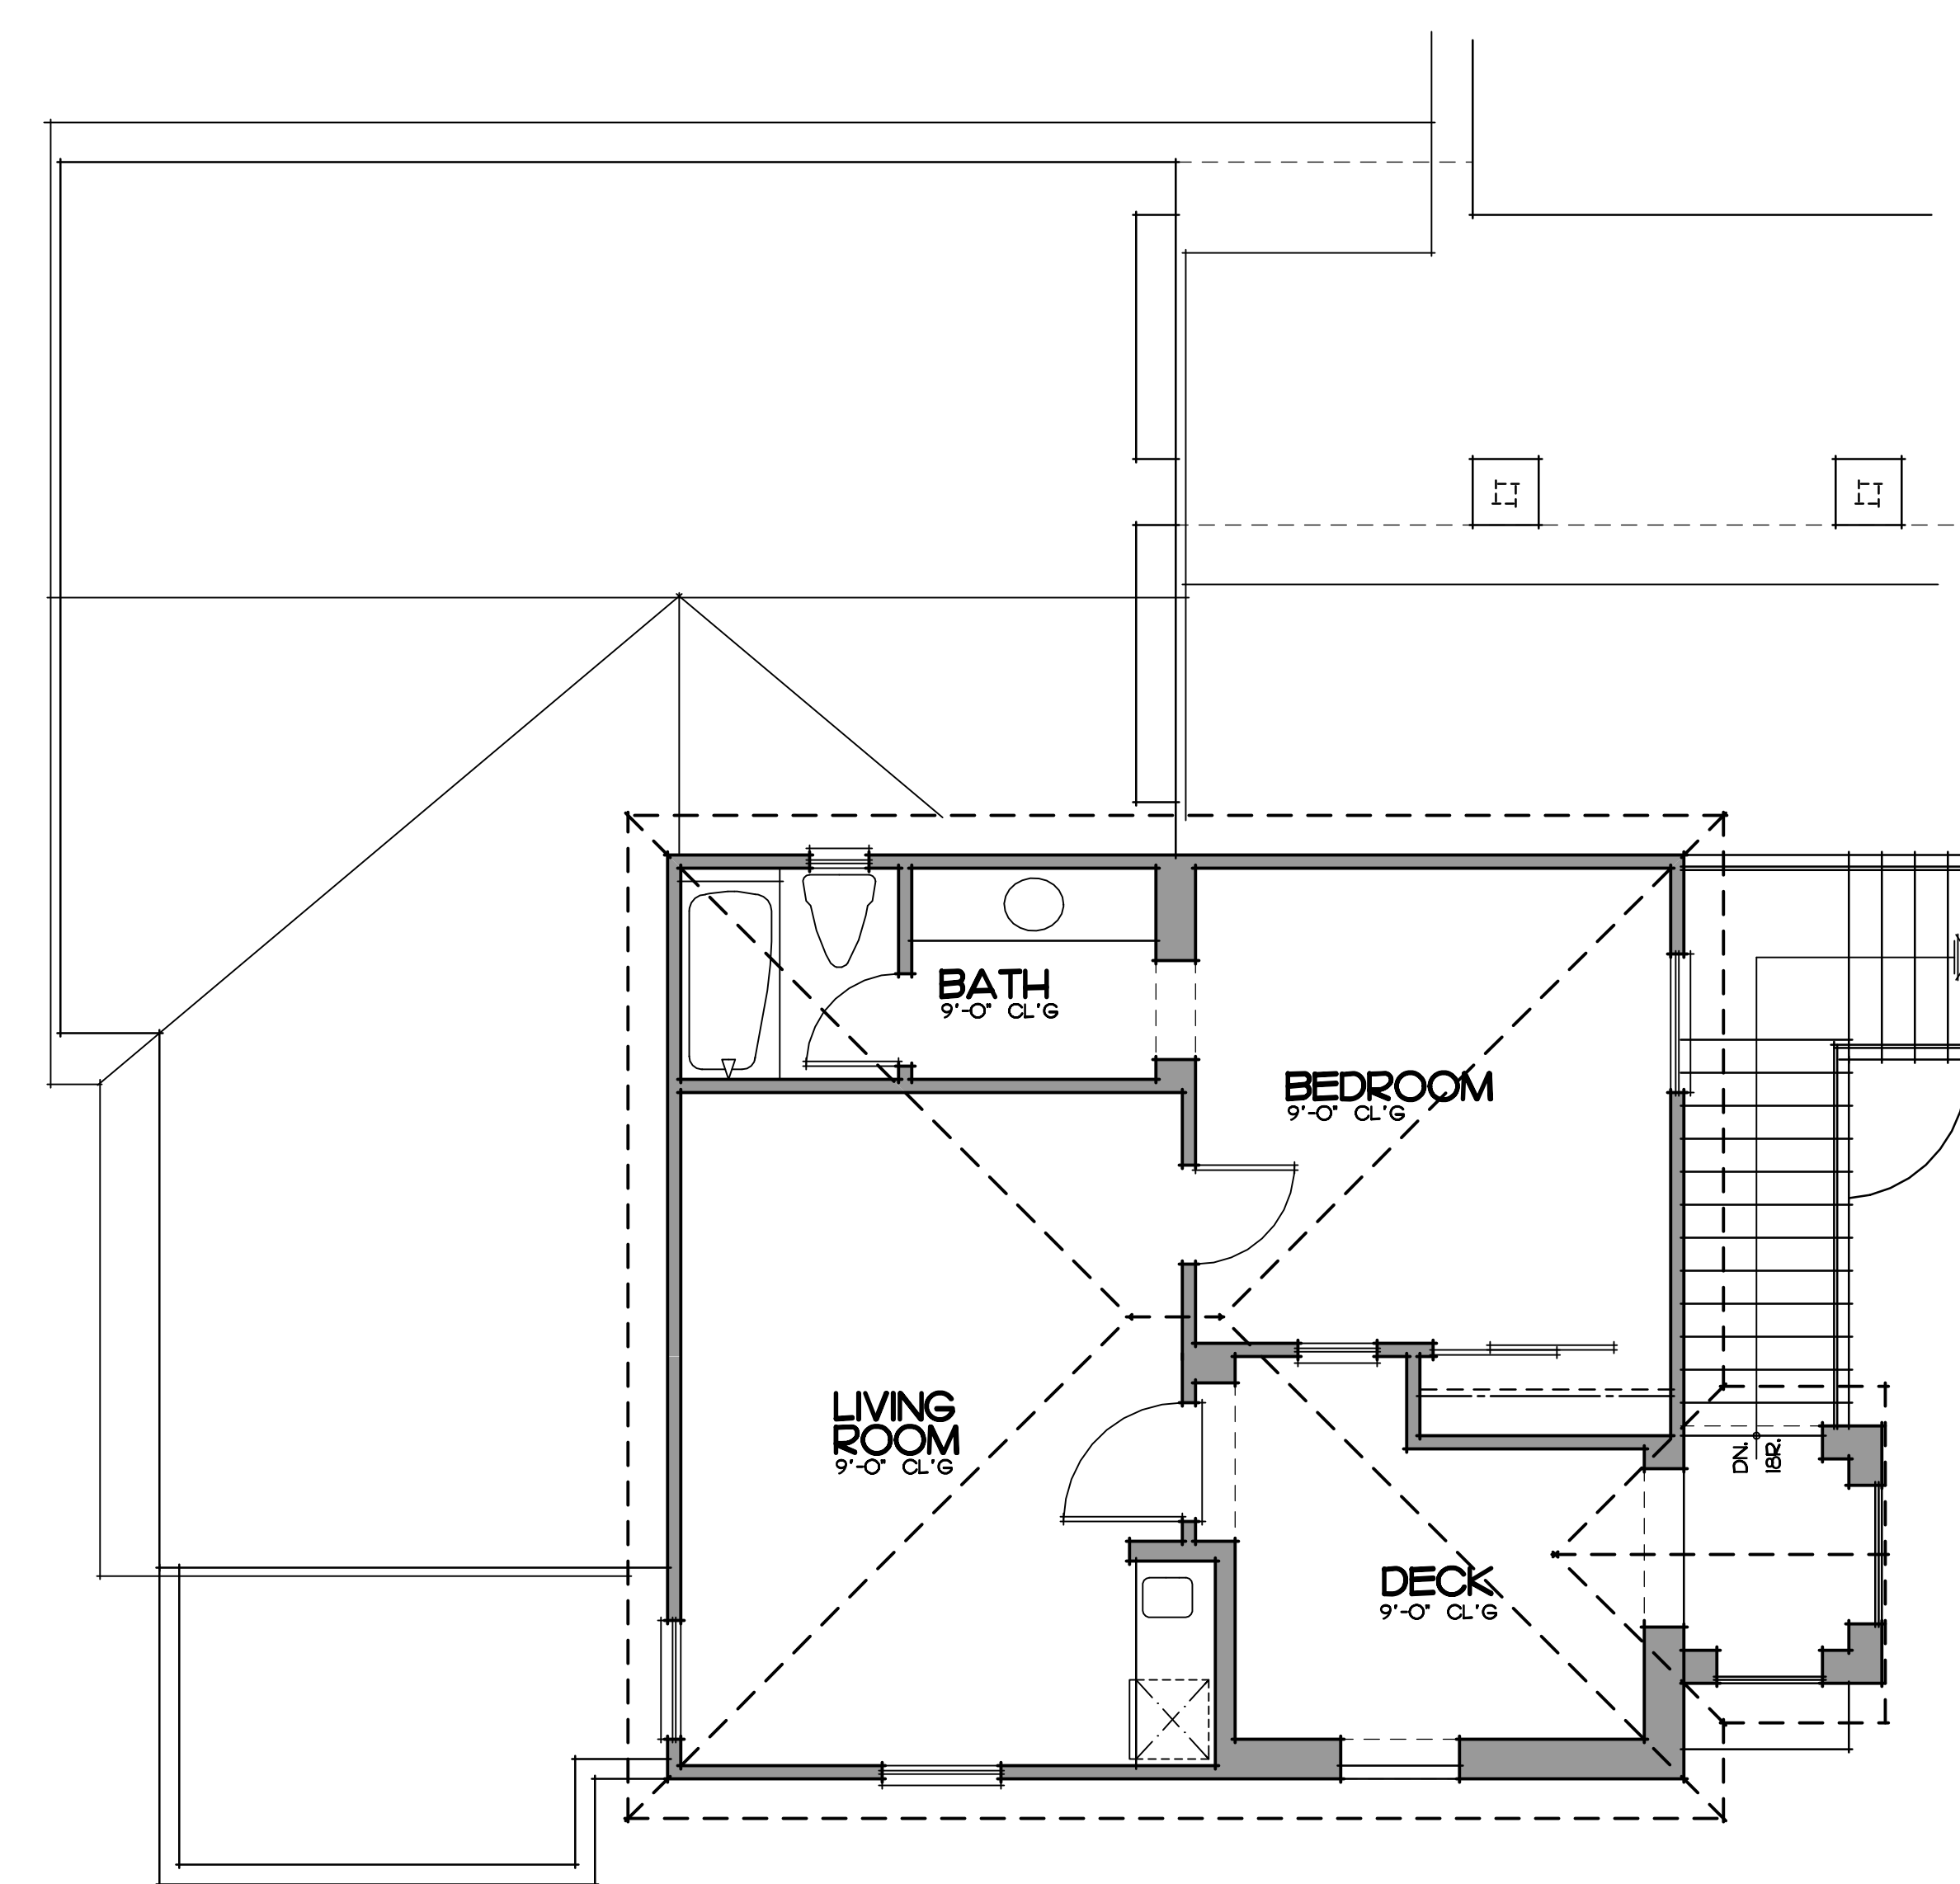

OPTIONAL CARRIAGE UNIT PLAN 'B' SCALE: 1/4" = 1'-0"
TWO BEDROOM SUITE

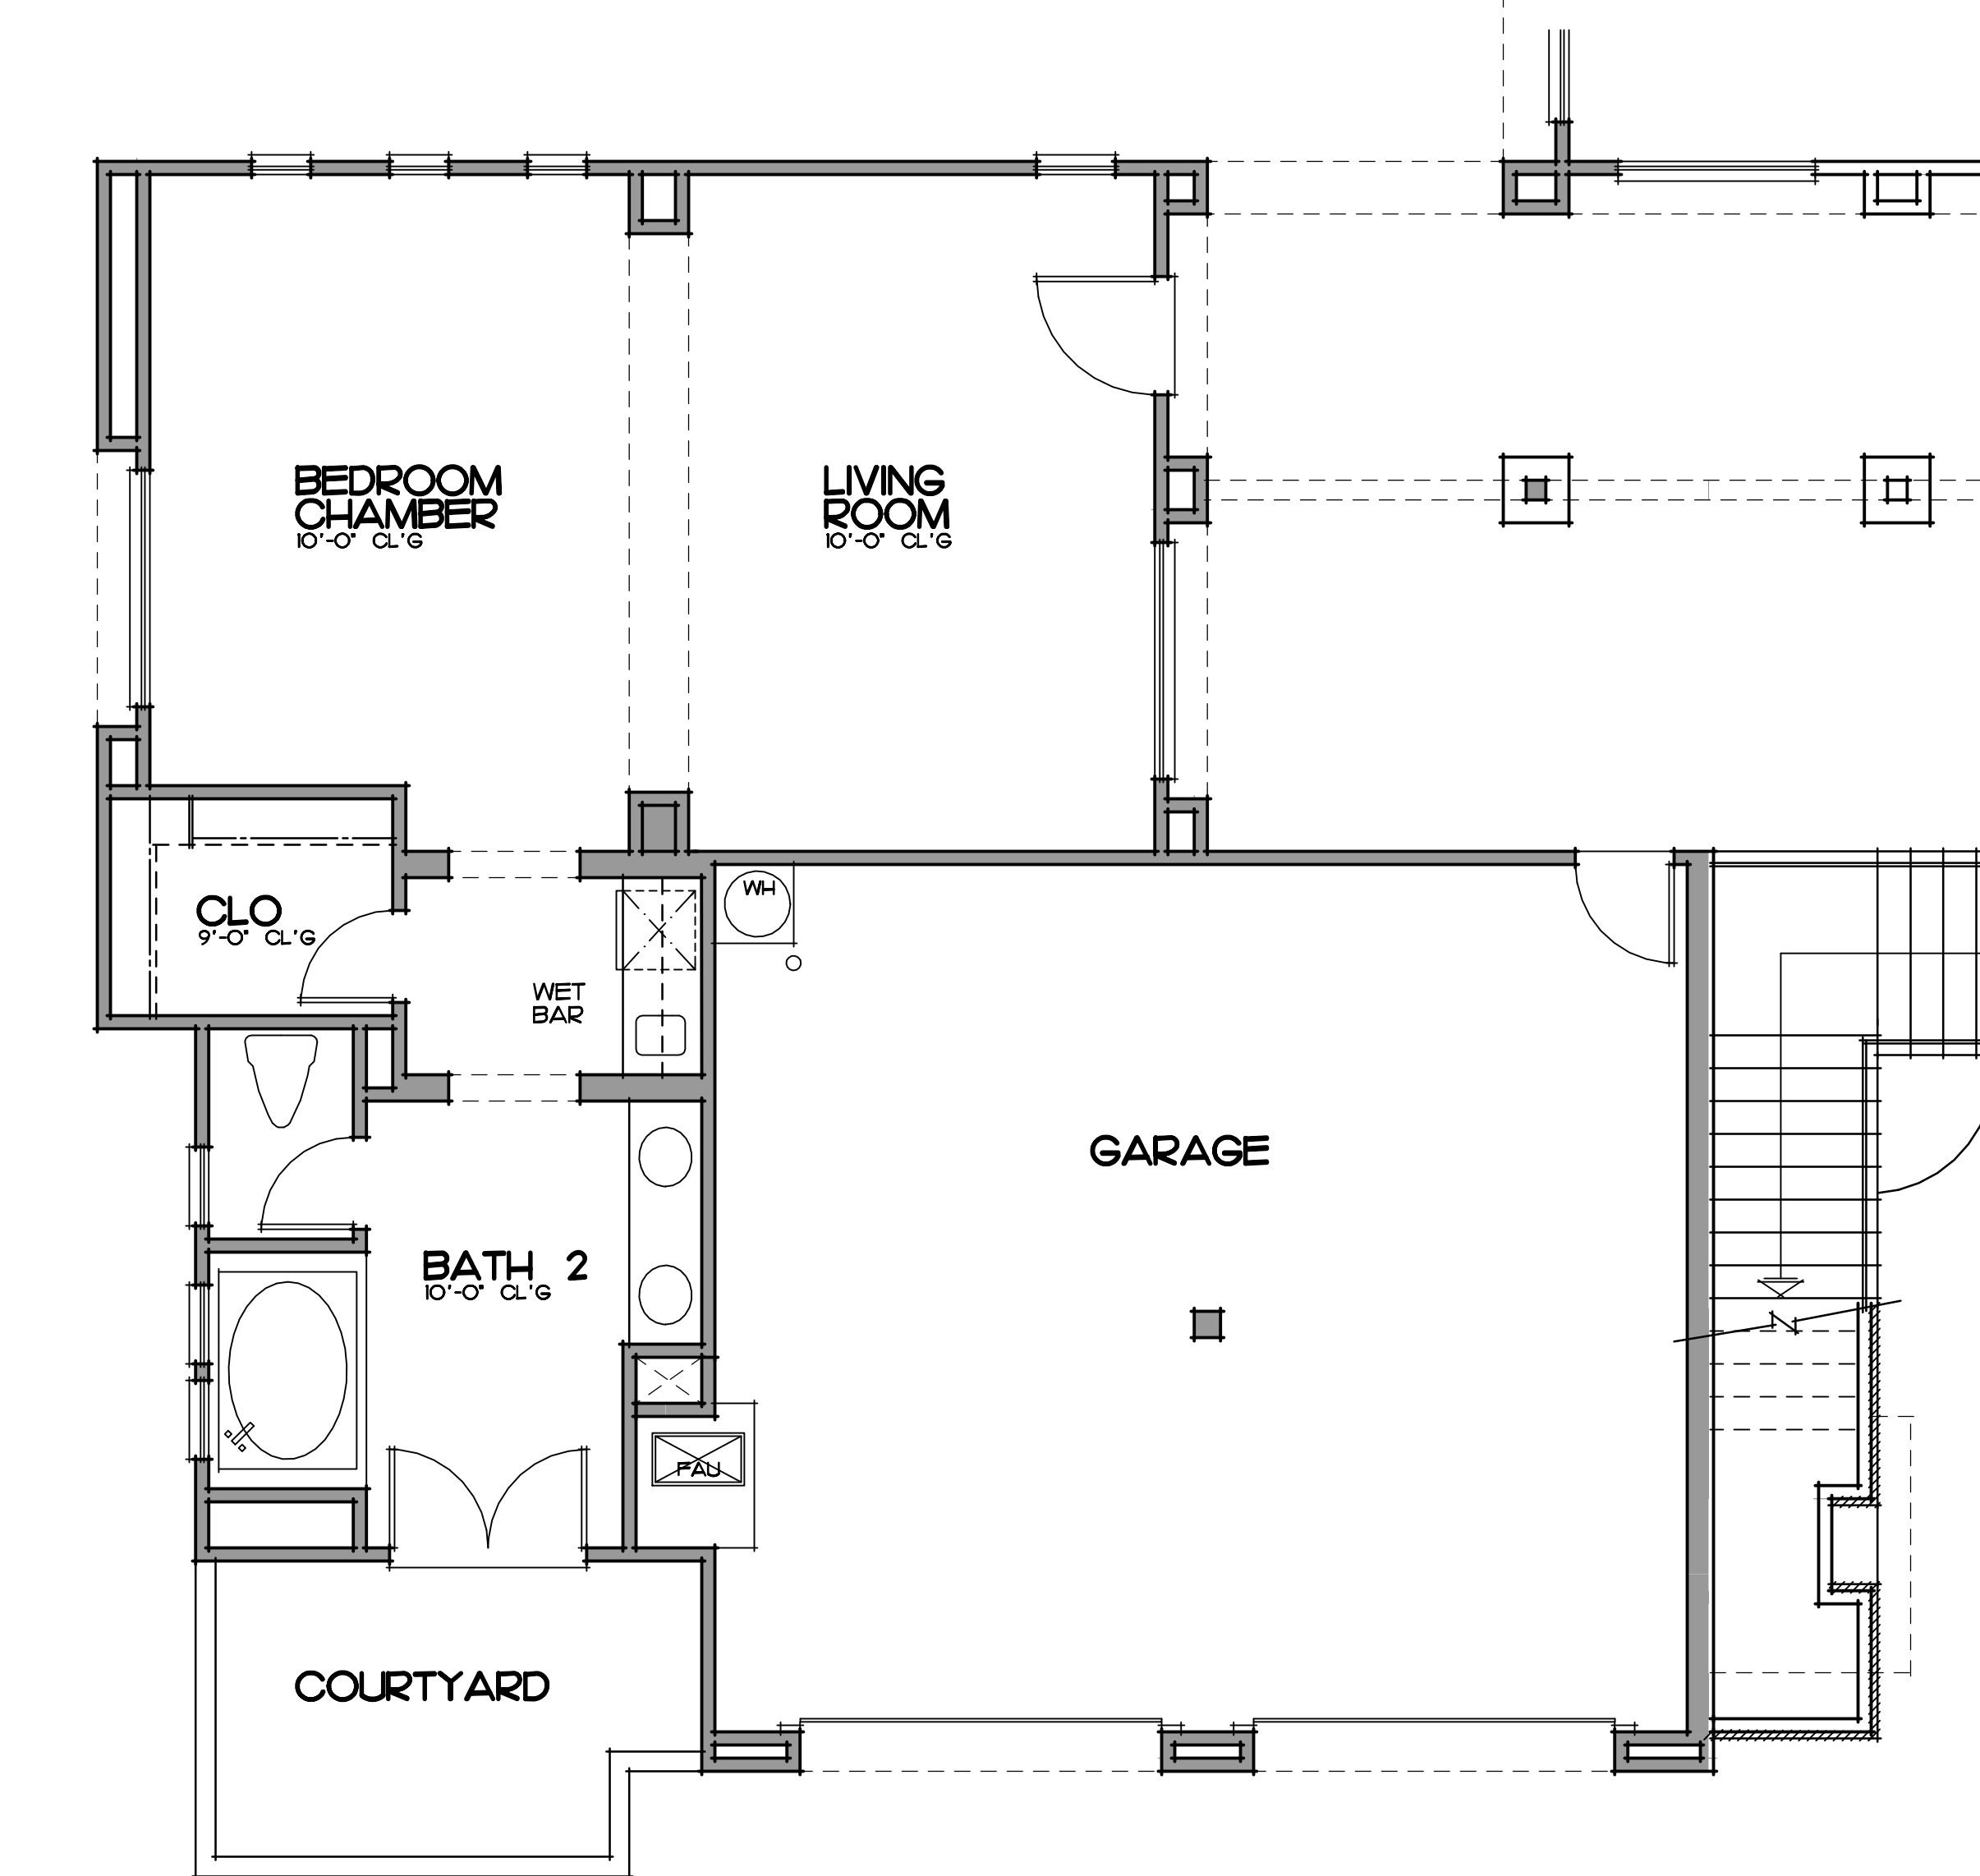

OPTIONAL CASITA PLAN 'B' SCALE: 1/4" = 1'-0"

SQUARE FOOTAGE

CASITA**	695 SQ. FT
CARRIAGE UNIT**	489 SQ. FT
PORCH	90 SQ. FT