


CASITA/ CARRIAGE UNIT REAR ELEV 'D'



CASITA/ CARRIAGE UNIT RIGHT ELEV 'D'




CASITA/ CARRIAGE UNIT LEFT ELEV 'D'

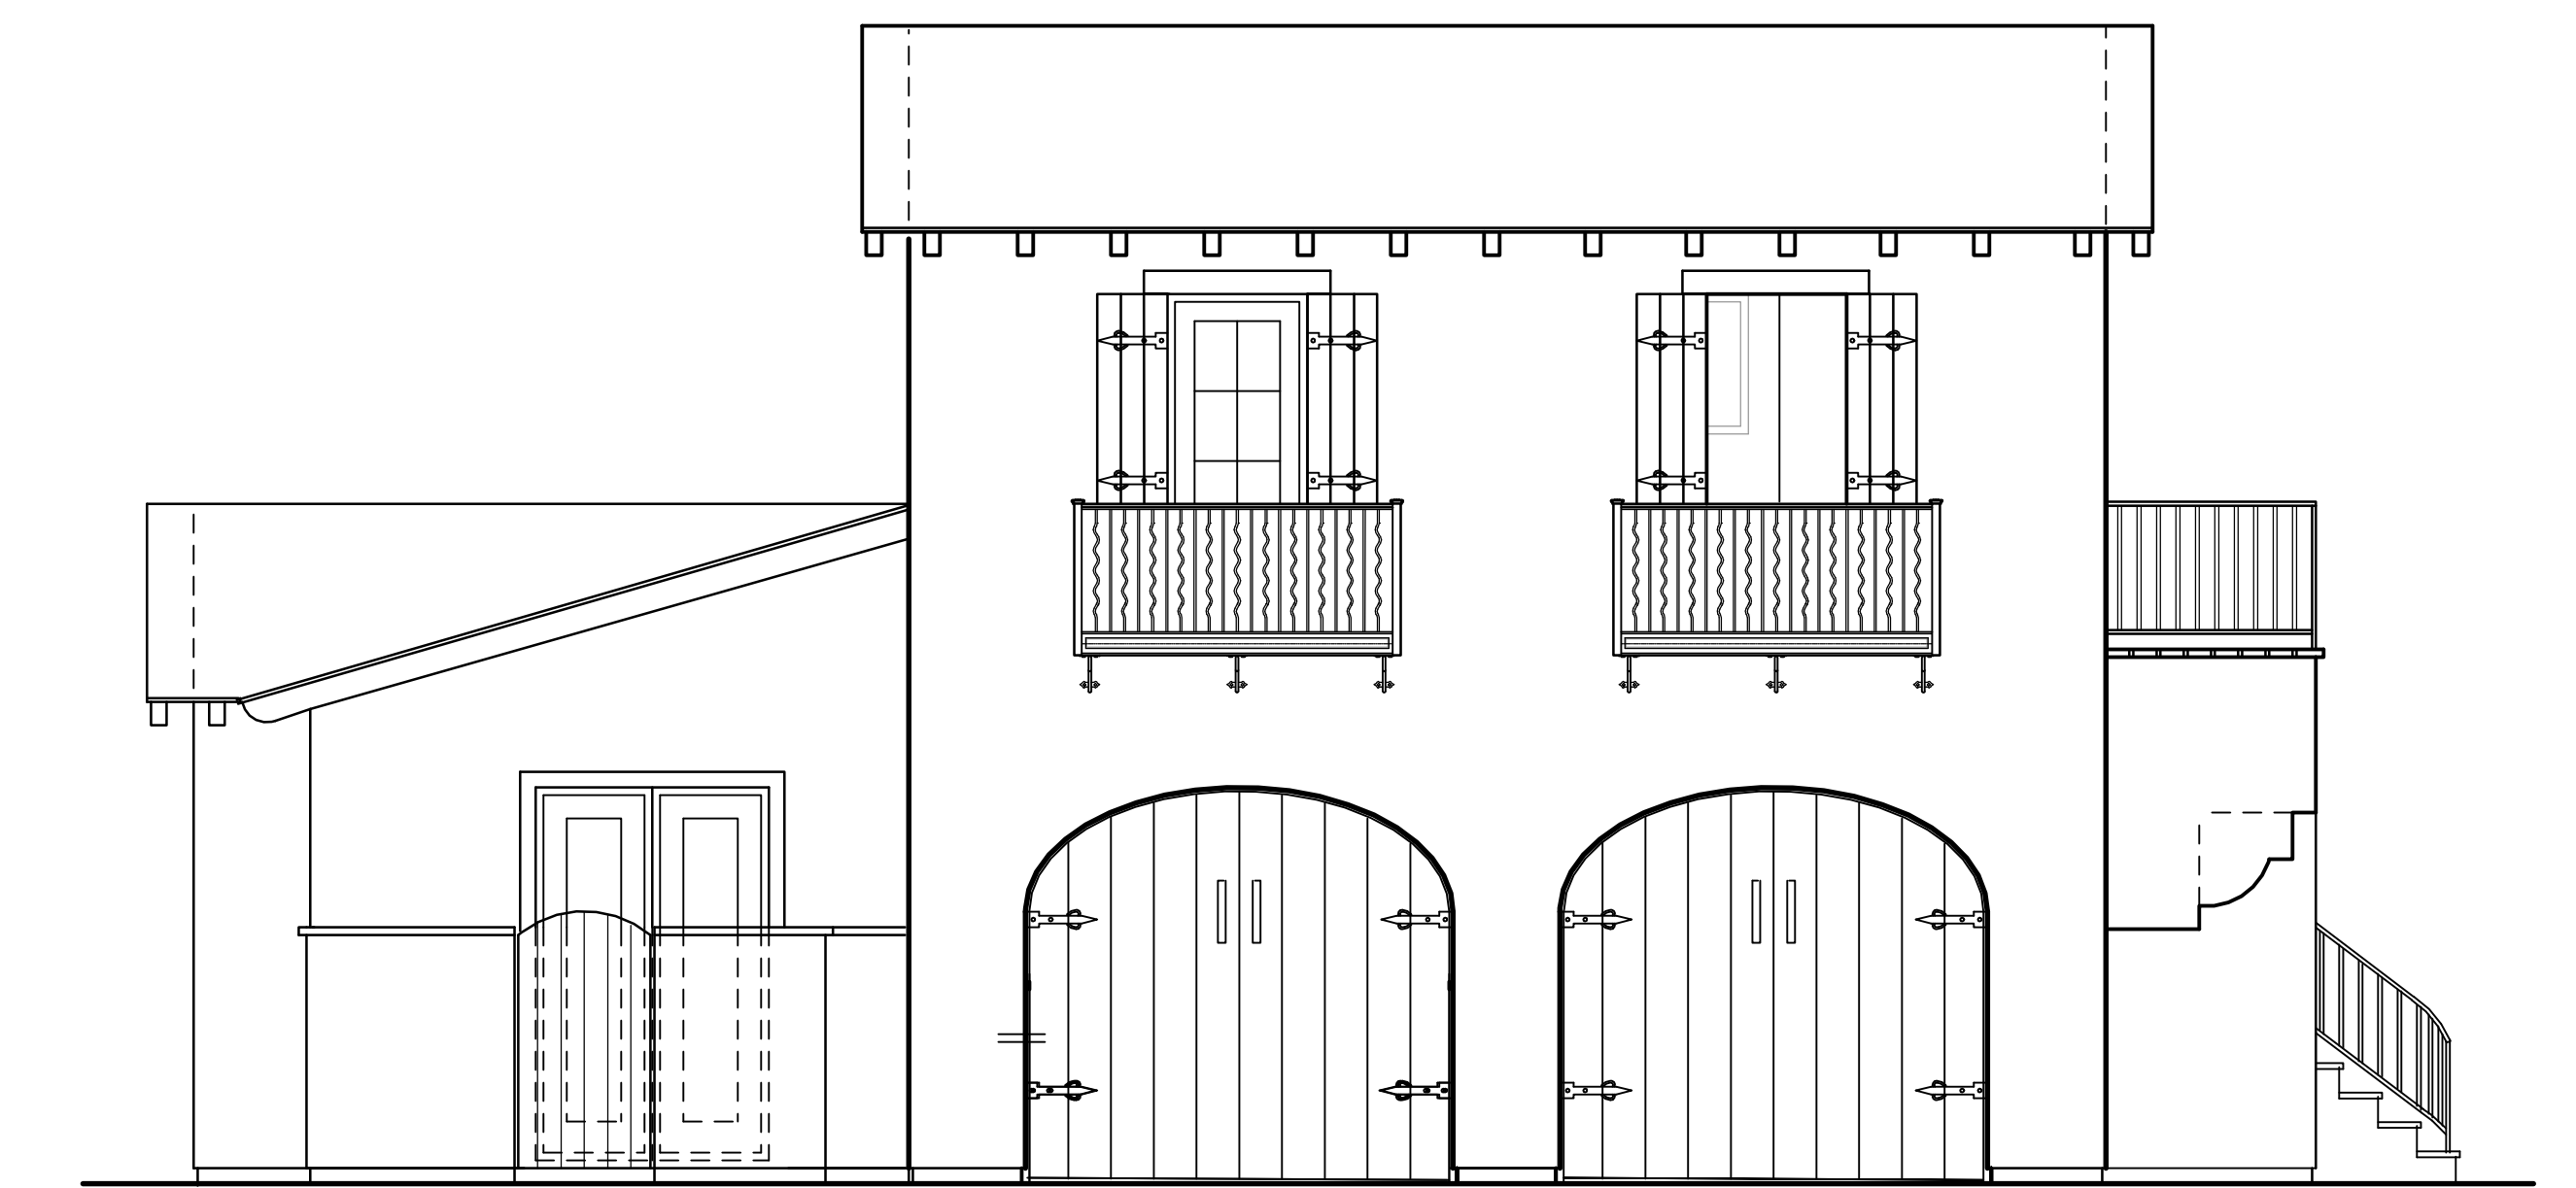


CASITA/ CARRIAGE UNIT FRONT ELEV 'D'

REFER TO BASIC PLAN FOR NOTES, CONDITIONS, AND DIMENSIONS NOT SHOWN

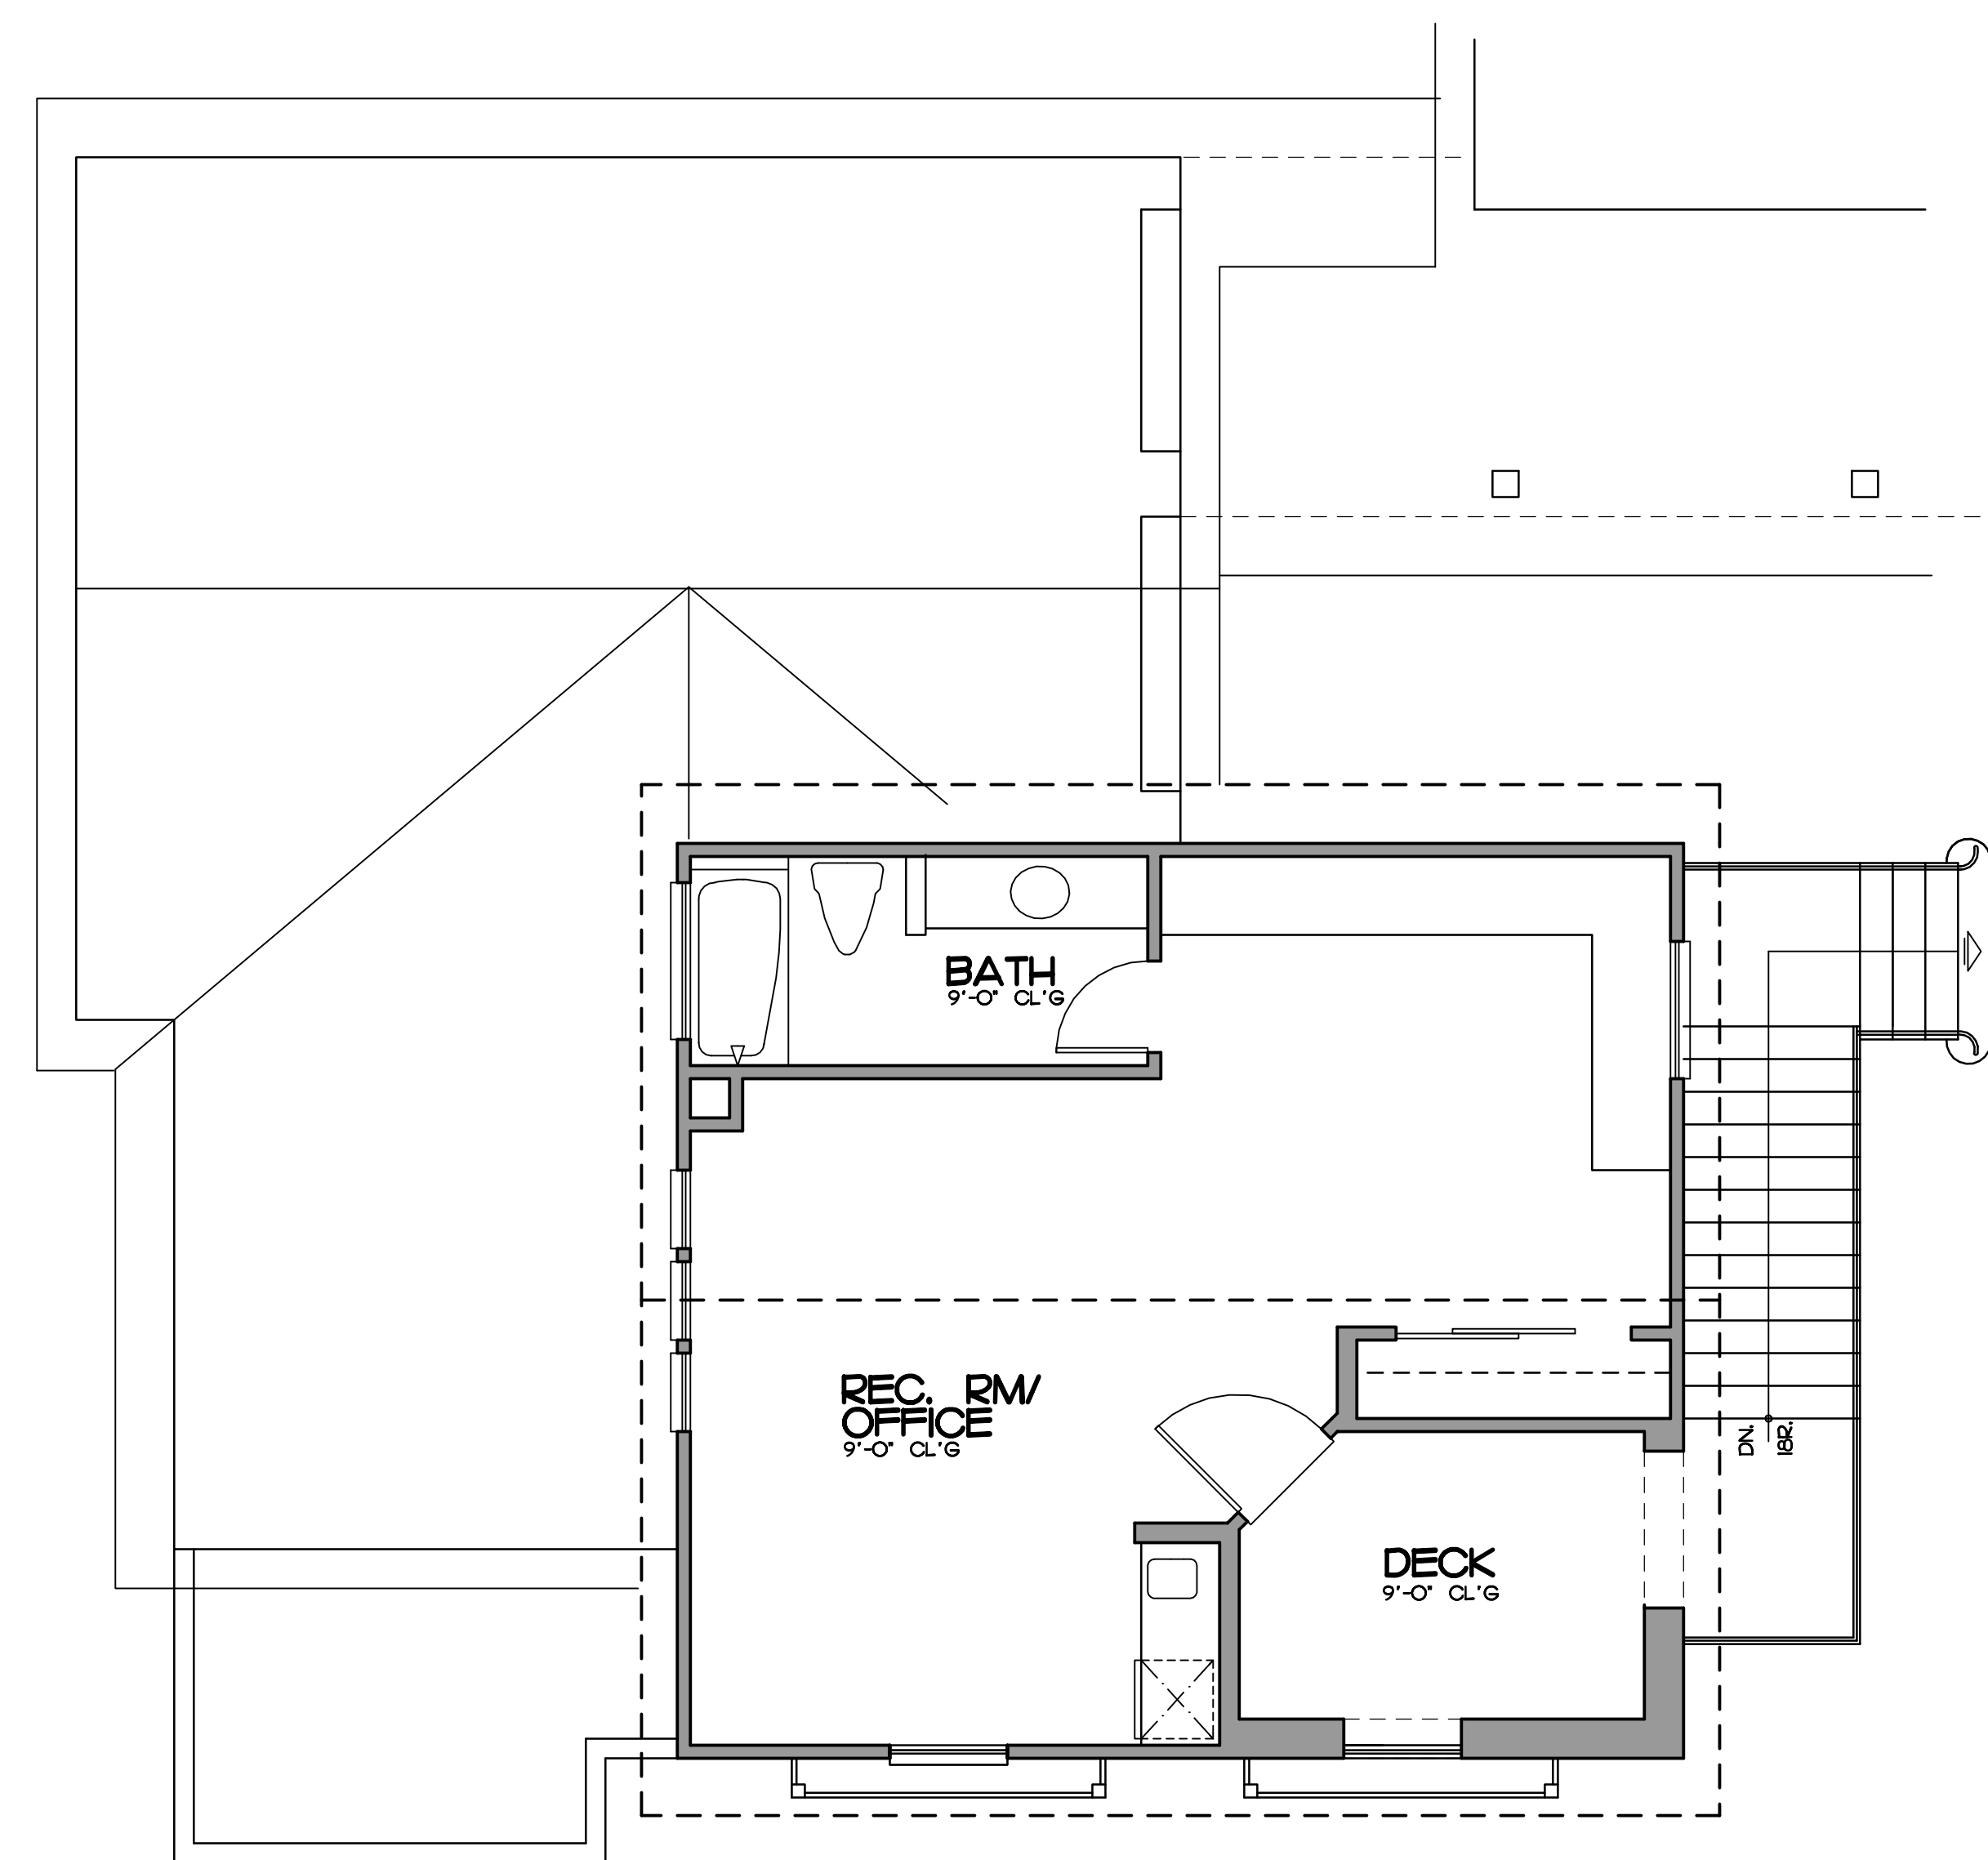


OPTIONAL CARRIAGE UNIT PLAN 'D'
REC. ROOM / OFFICE

SCALE: 1/4" = 1'-0"

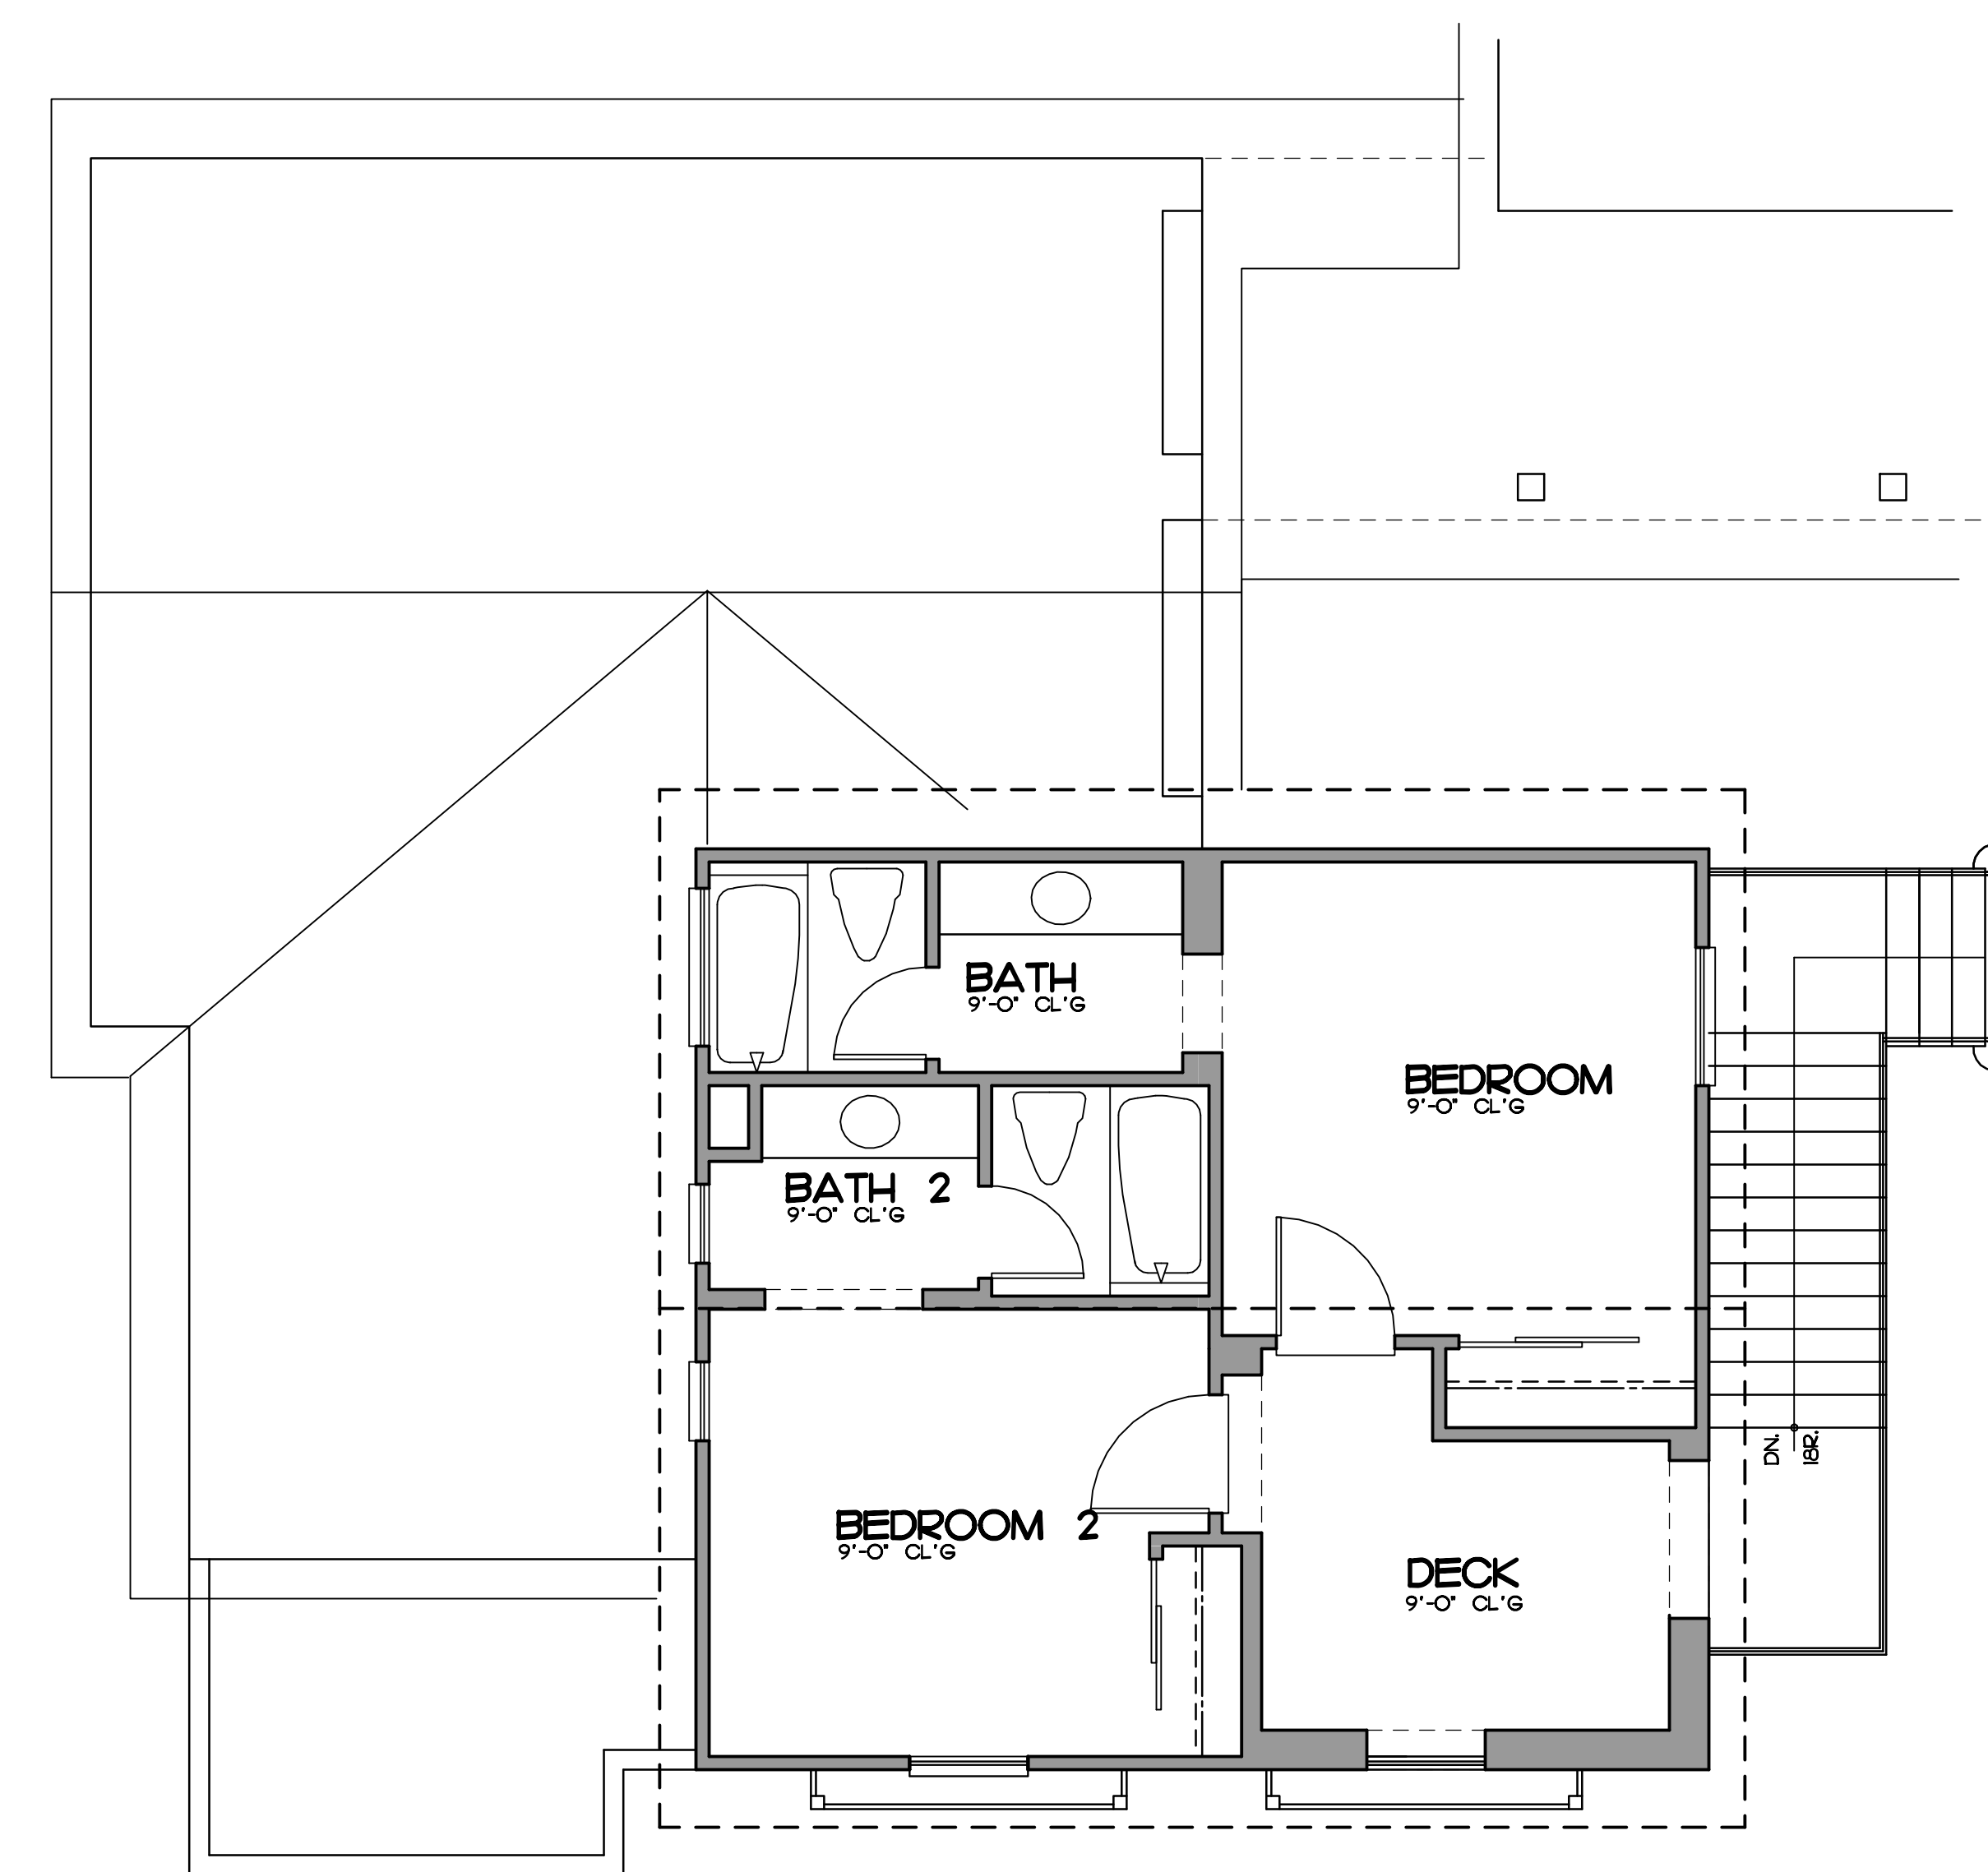


OPTIONAL CARRIAGE UNIT PLAN 'D'
TWO BEDROOM SUITE

SCALE: 1/4" = 1'-0"

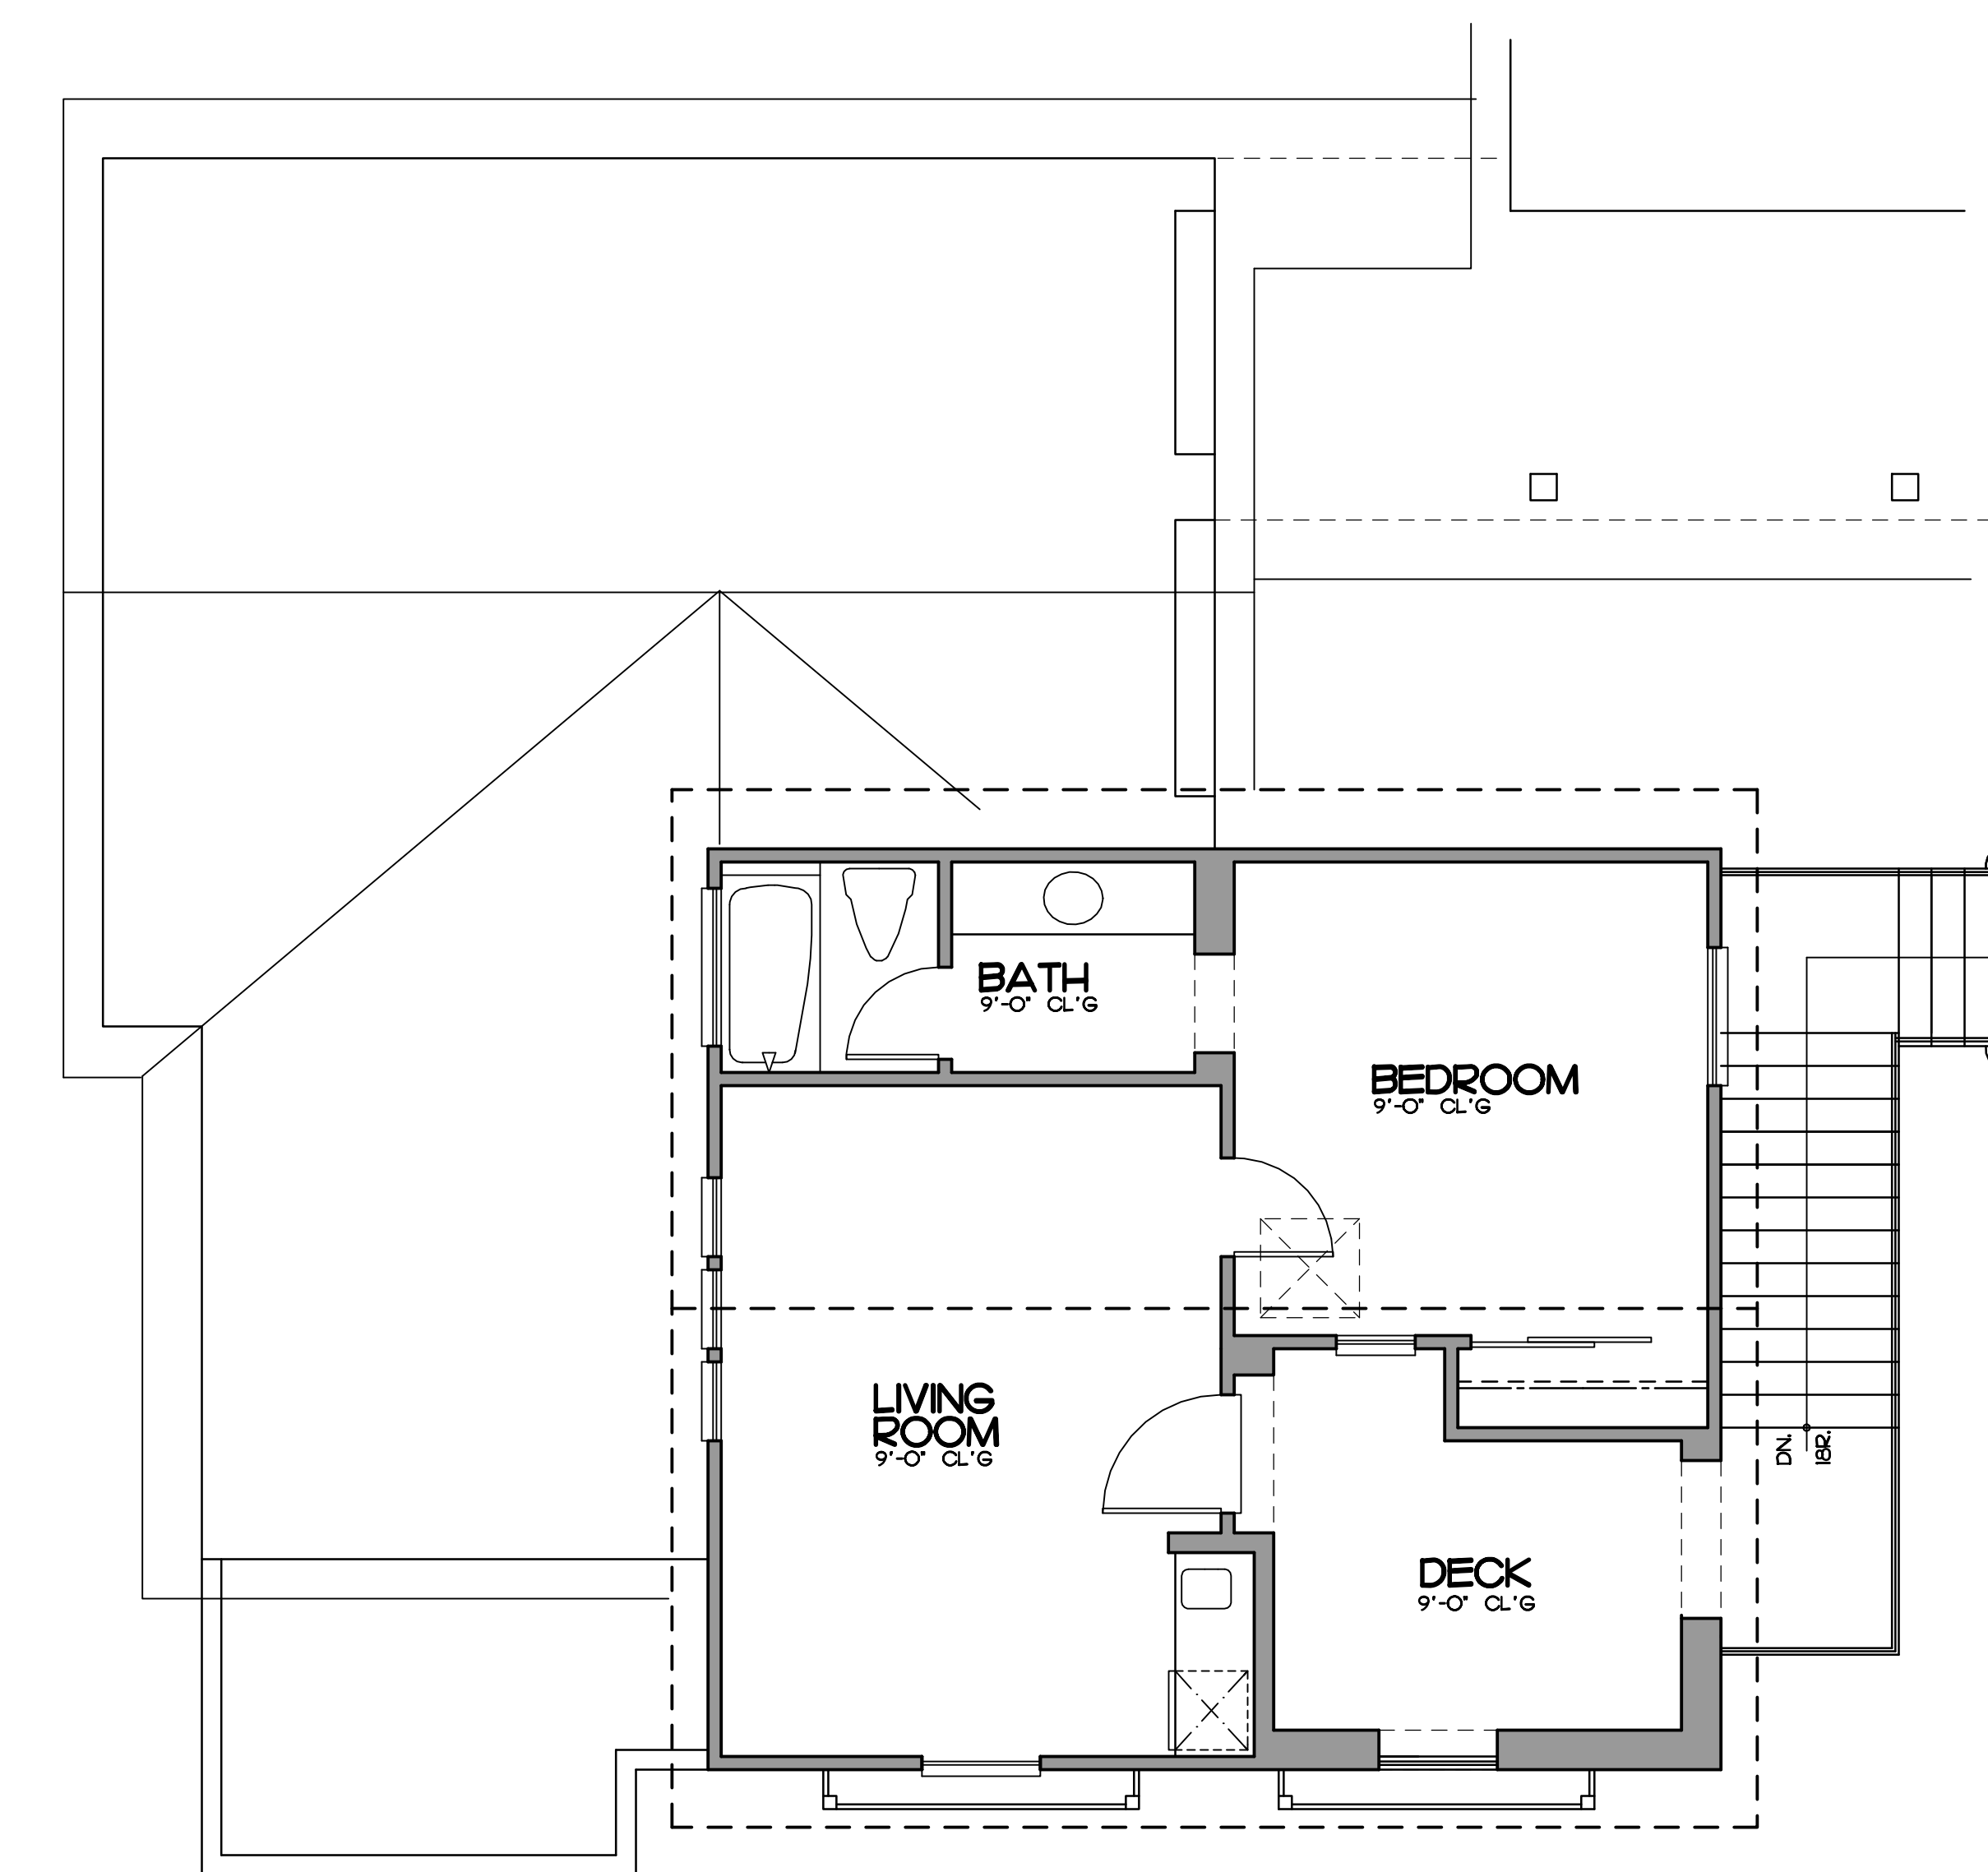

OPTIONAL CARRIAGE UNIT PLAN 'D'
ONE BEDROOM SUITE

SCALE: 1/4" = 1'-0"

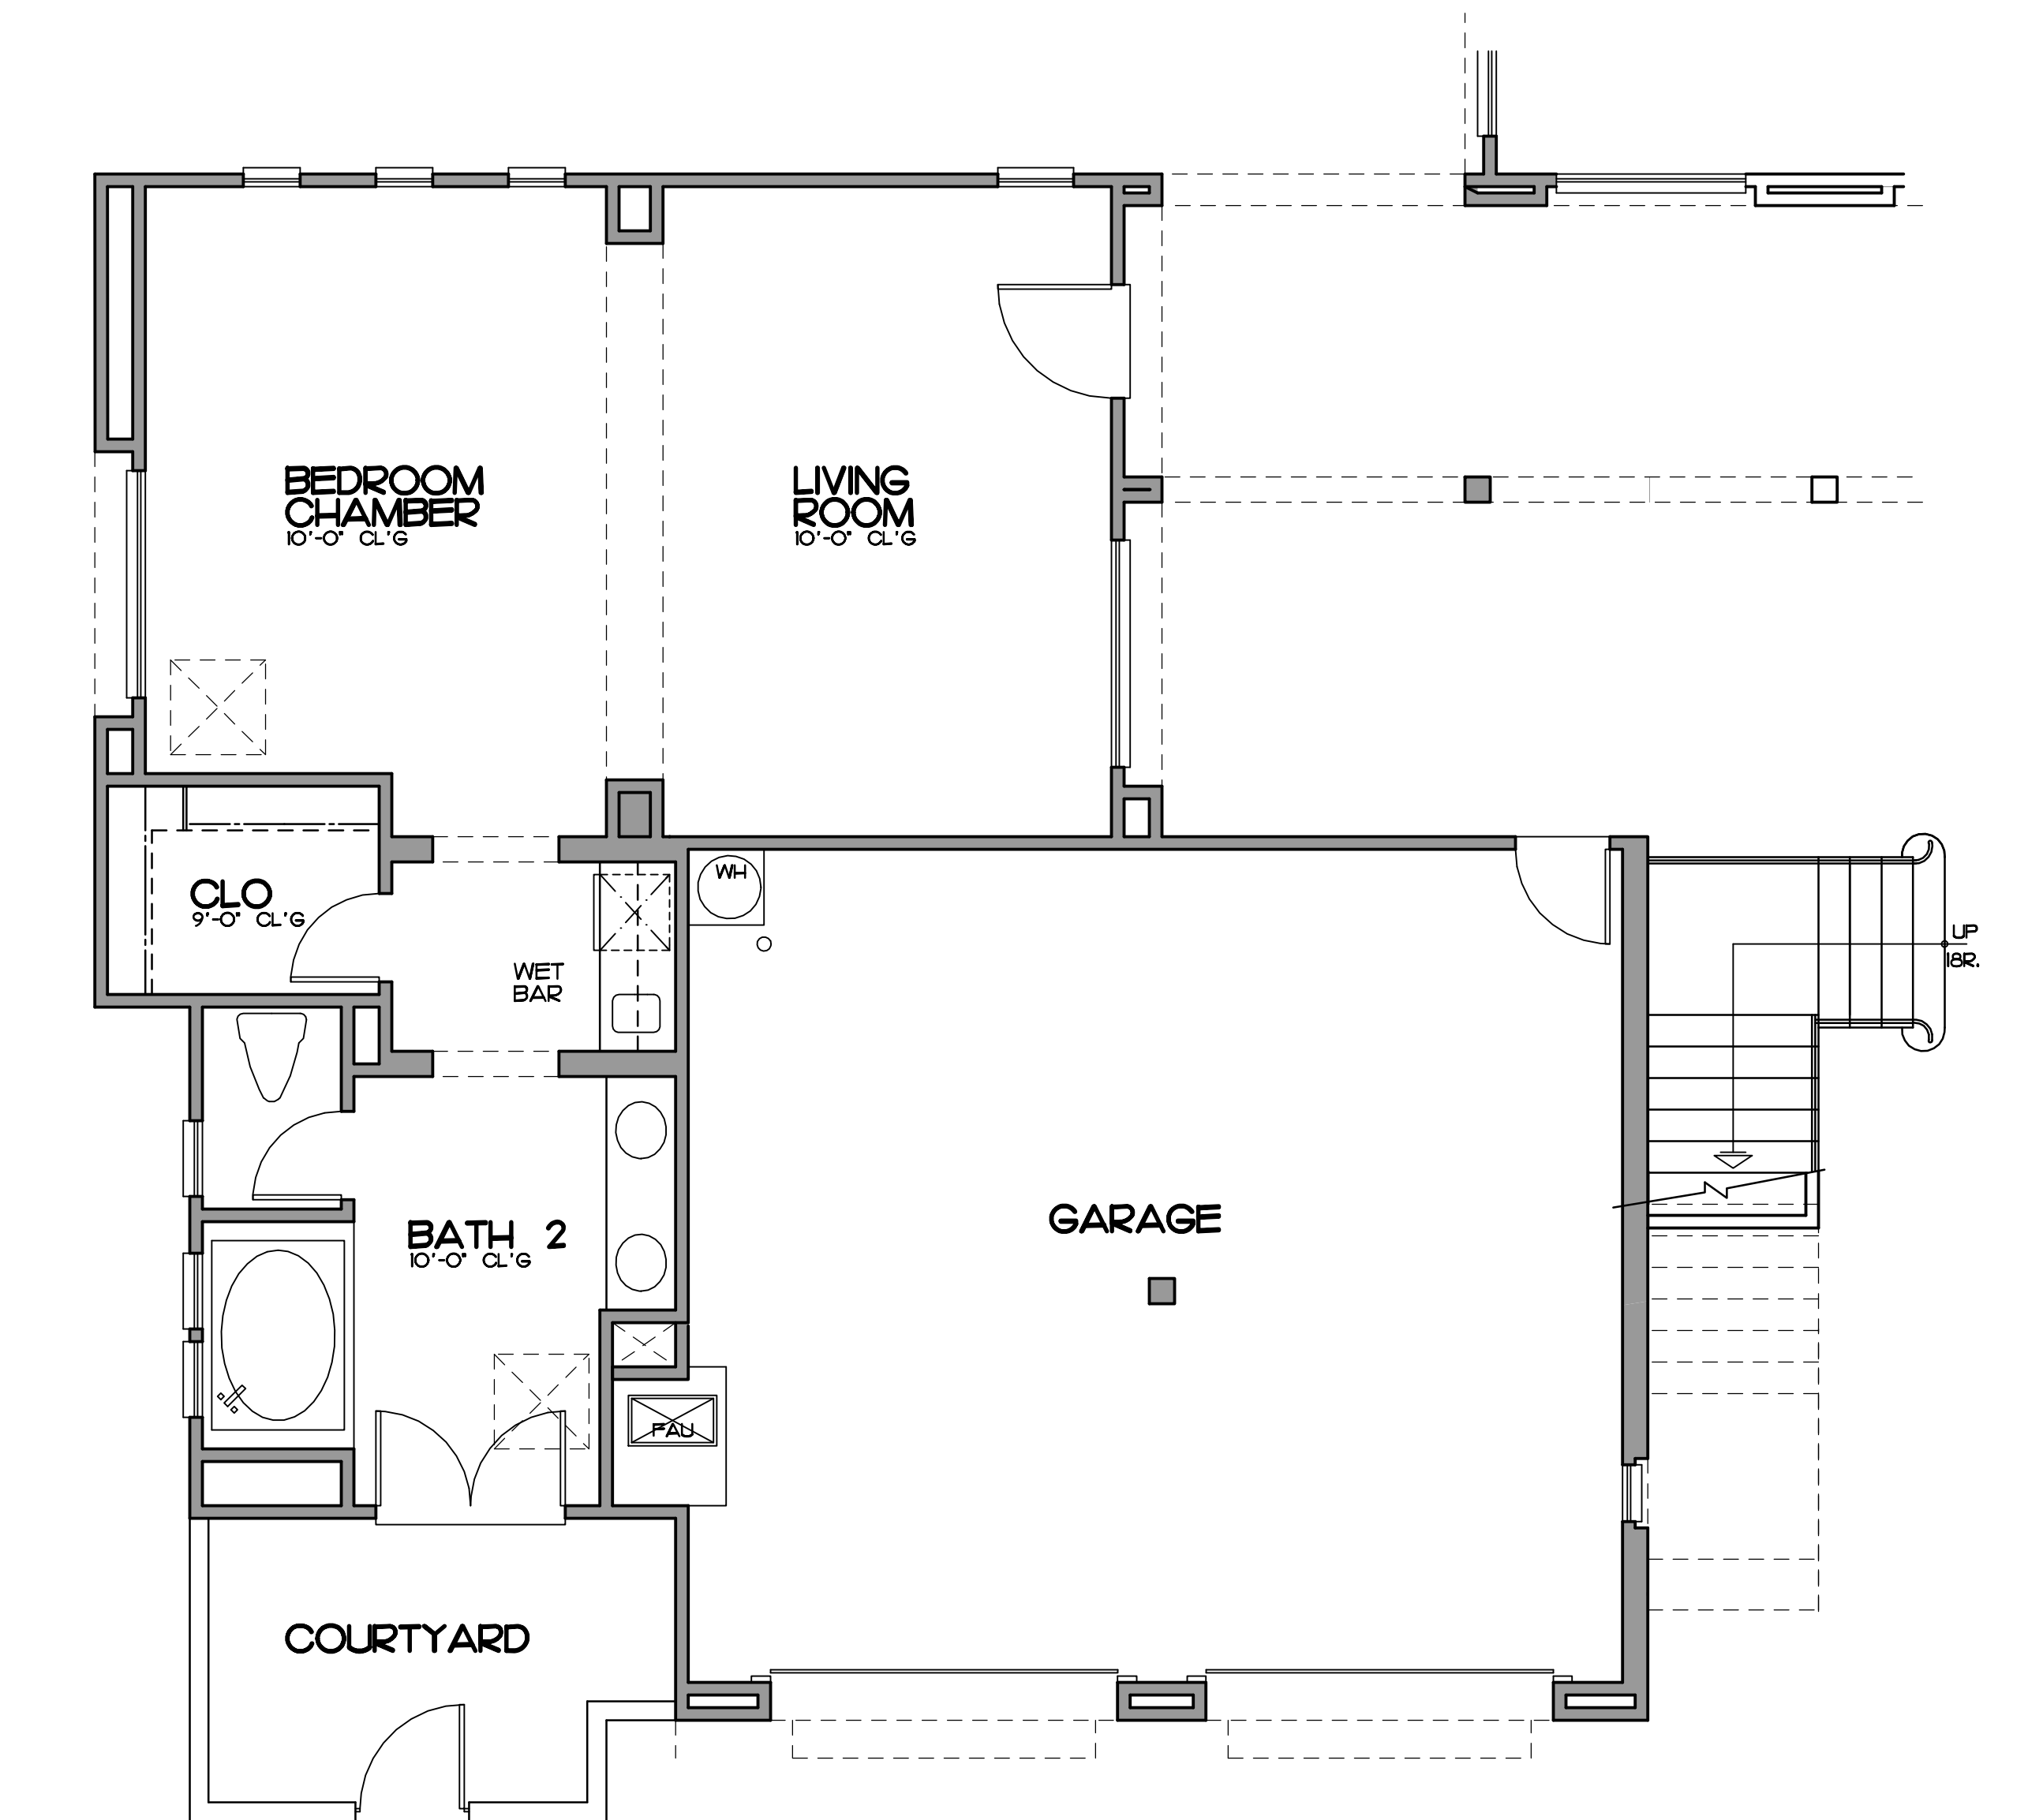

OPTIONAL CASITA PLAN 'D'

SCALE: 1/4" = 1'-0"

SQUARE FOOTAGE	
CASITA**	695 SQ. FT.
CARRIAGE UNIT**	489 SQ. FT.
PORCH**	90 SQ. FT.